
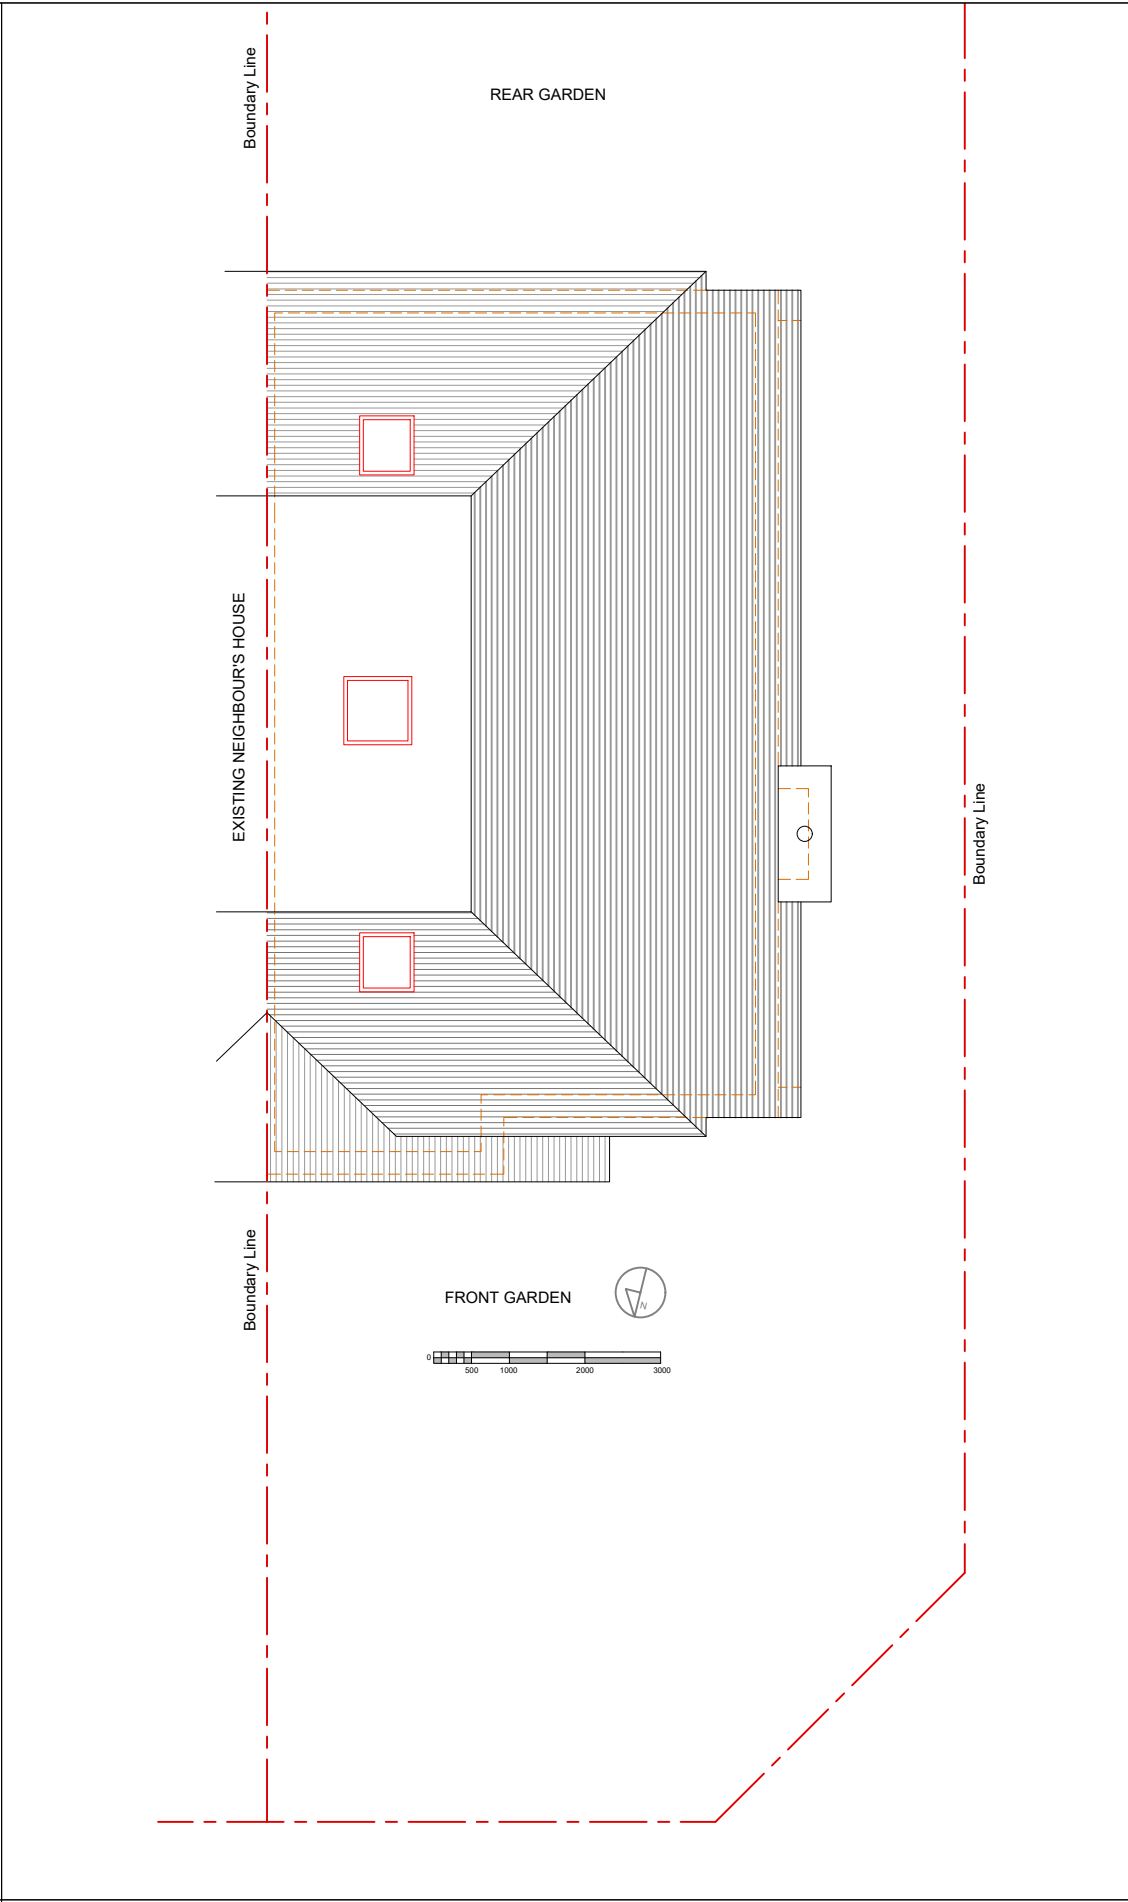
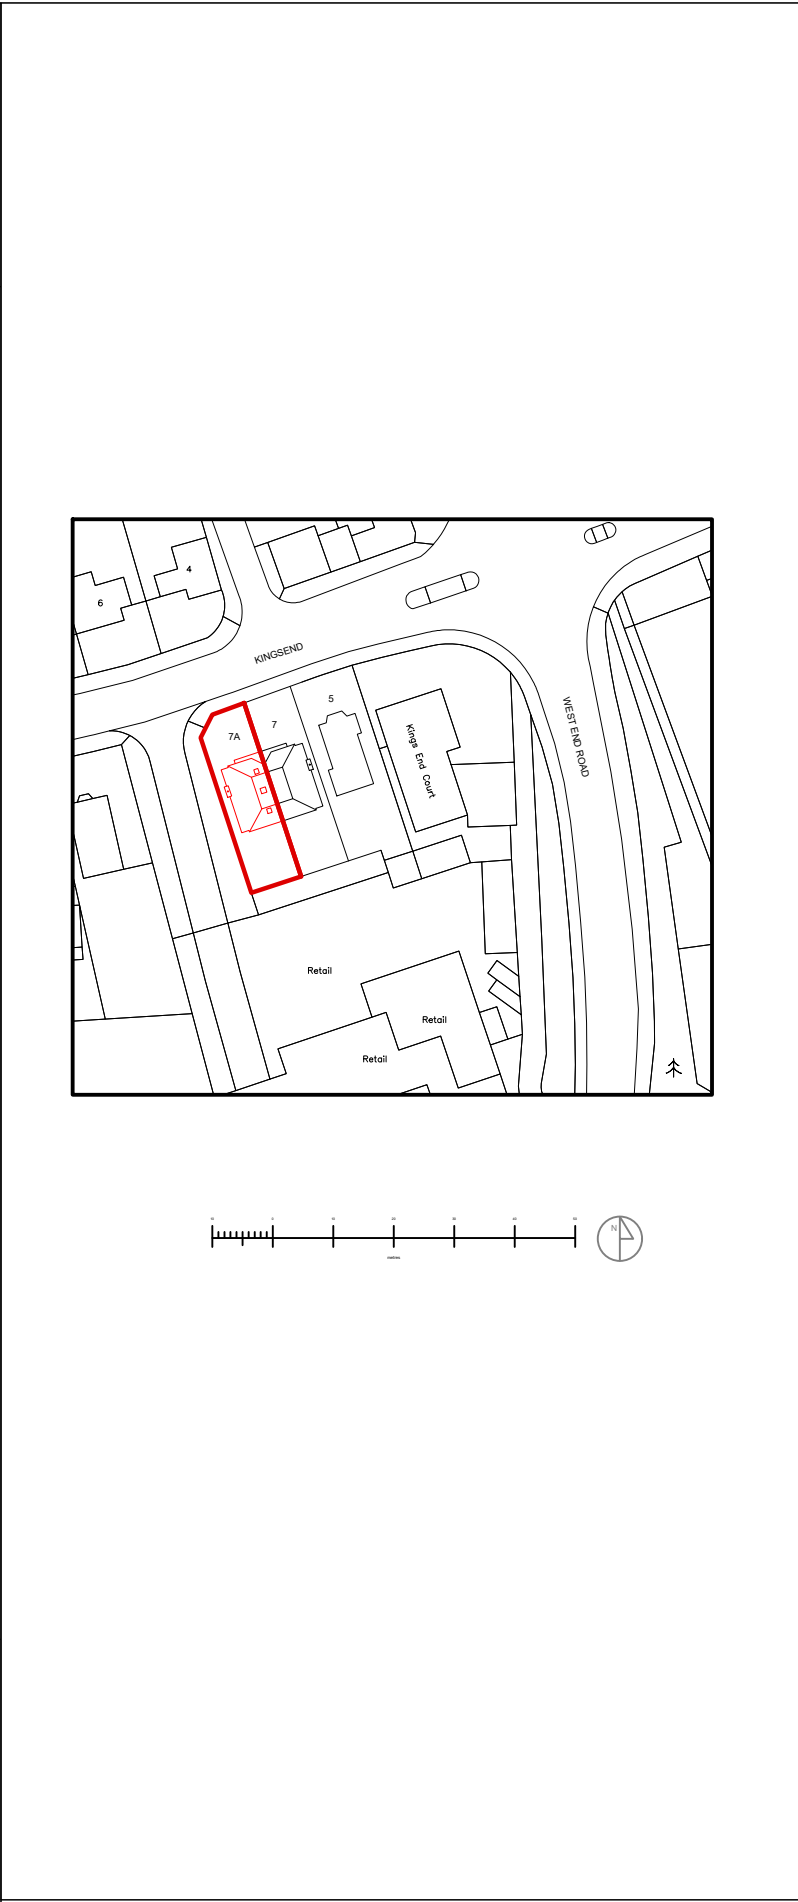


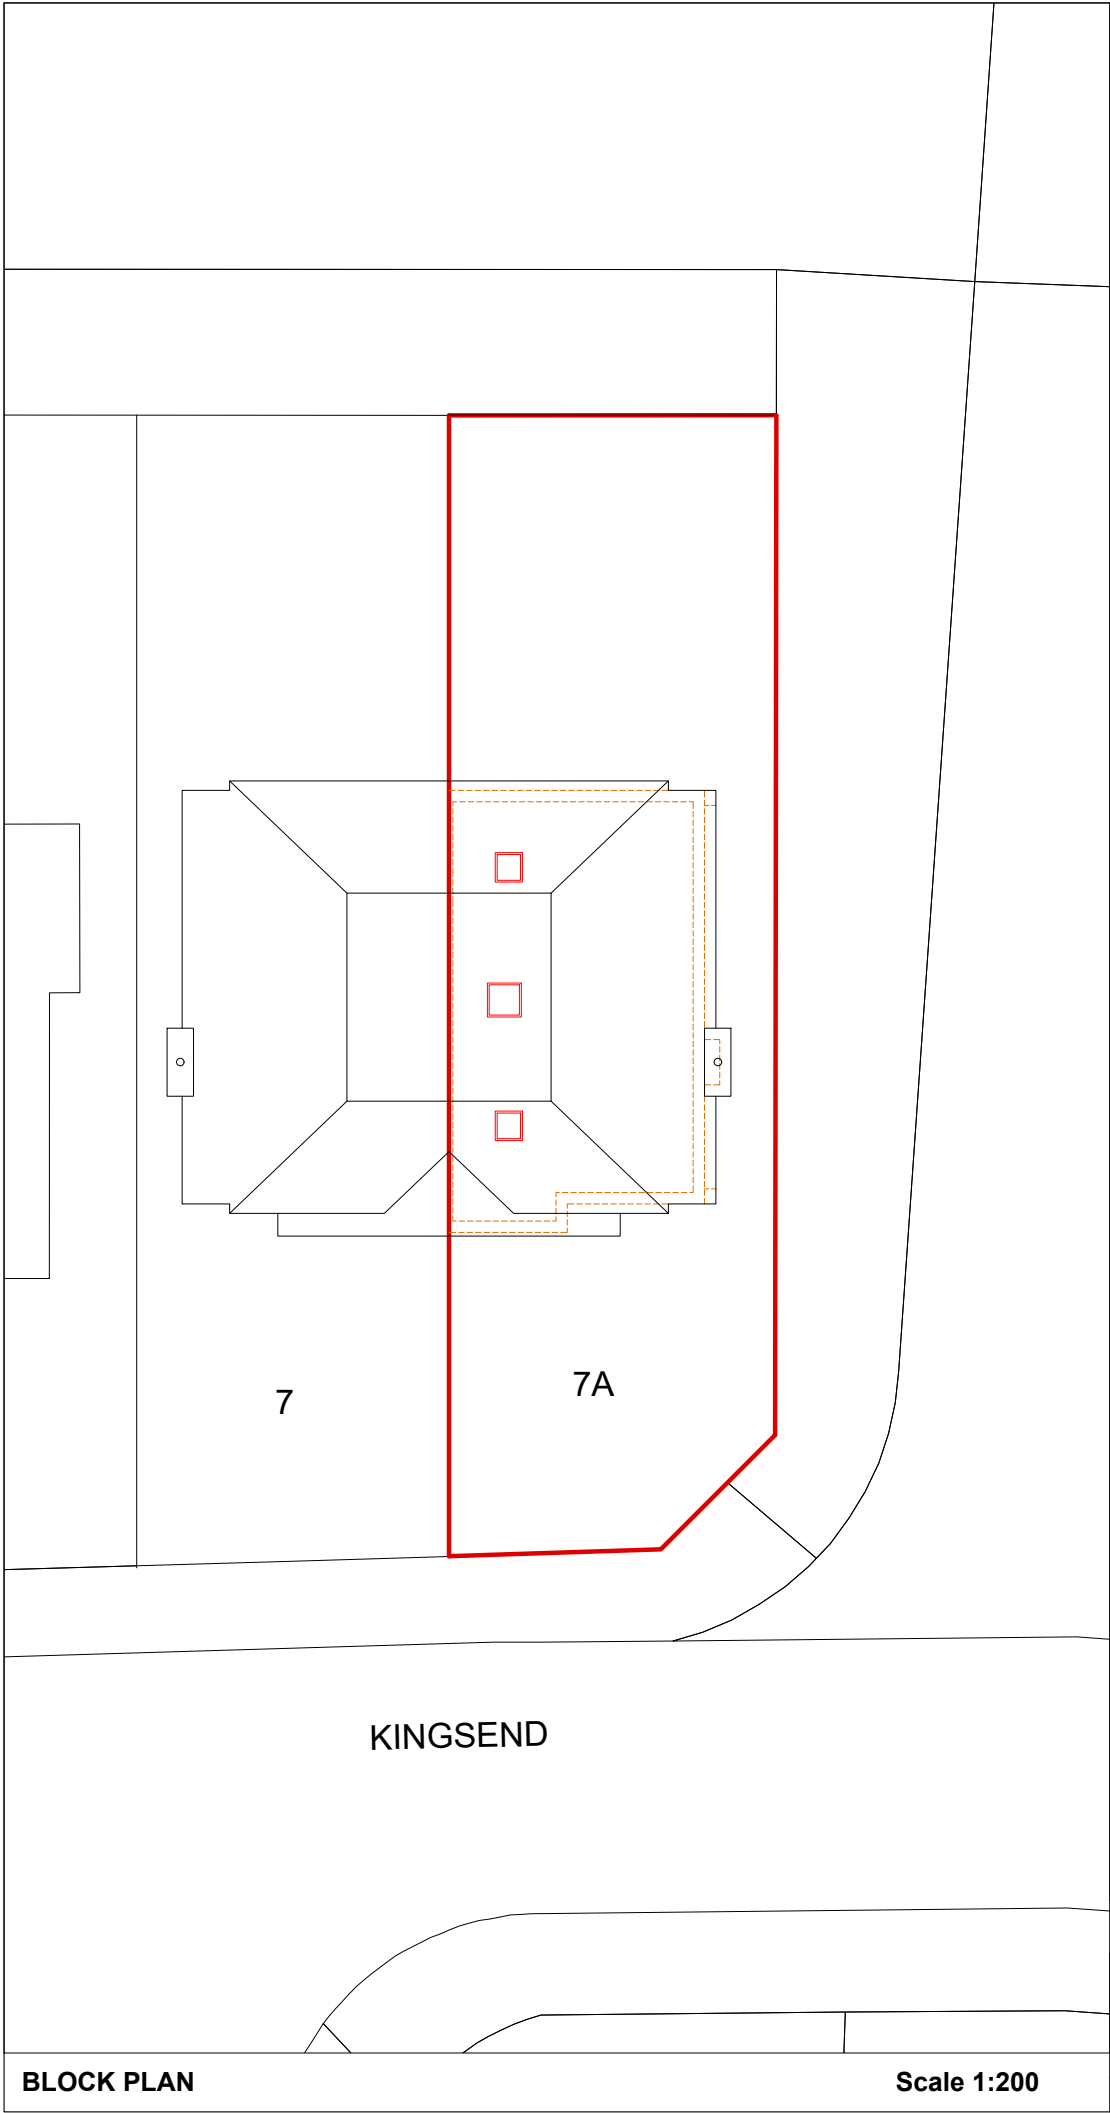

SITE MAP		Scale 1:1250	ROOF PLAN		Scale 1:100				
DATE: 26/10/2020	A na Salcedo architectural services +44 (0) 7728018135 a.salcedo@gmail.com	Loft Conversion 7A Kingsend, Ruislip HA4 7DD			Title: Proposed Site,Block & Roof Plans				
REV: A					DWG no: VPK-104	Scale: 1/100, 1/200, 1/1250	Sheet: A3		
All measurements are taken using laser measure and therefore, may be subject to a small margin of error.						This drawing is copyright © and may not be reproduced without permission		Plans not suitable for construction purposes	