



EAST ELEVATION



SOUTH ELEVATION




WEST ELEVATION



NORTH ELEVATION

EXISTING ELEVATIONS

MARLBOROUGH COTTAGE, LARKSWOOD RISE,
PINNERS HA5 2HH

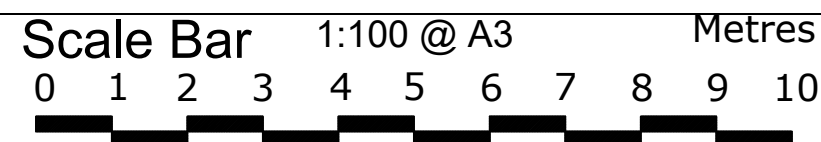

THE GILLETT MACLEOD PARTNERSHIP
Chartered Architects & Town Planning Consultants
1 High Road Old Eastcote Pinner Middlesex HA5 2EW tel. 0208 868 1333

Drg. No. 22/3524/4
Scale 1:100@A3
Date 30/07/22
Drawn by AK

REVISION	
(C)	drawn