



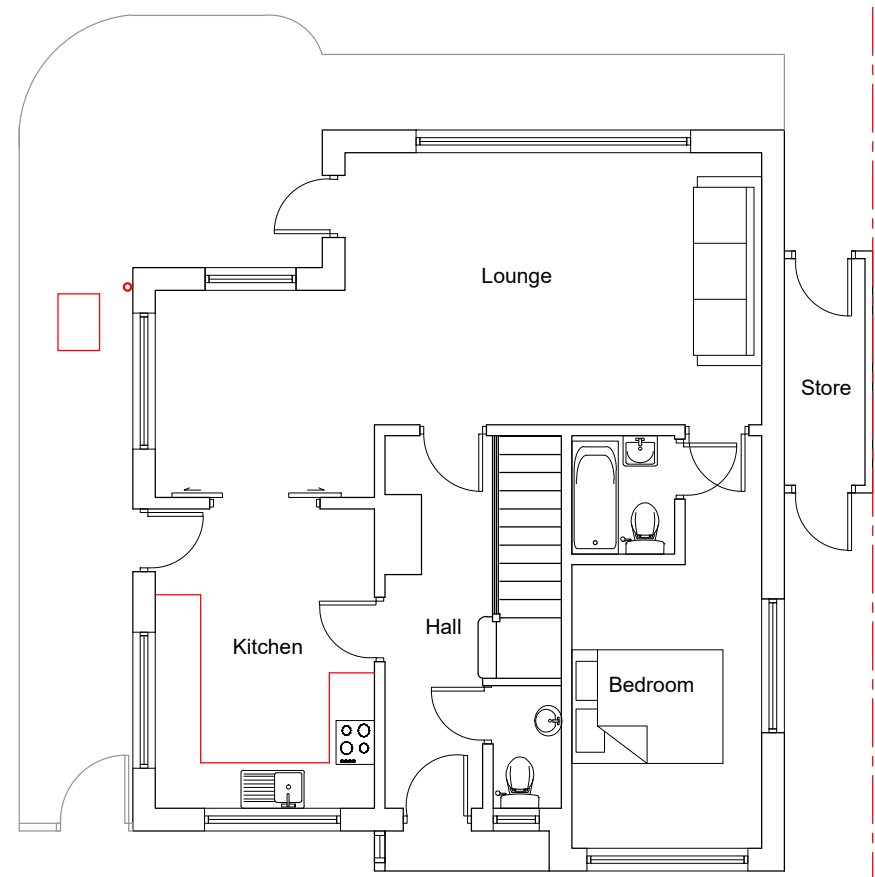


GROUND FLOOR PLAN

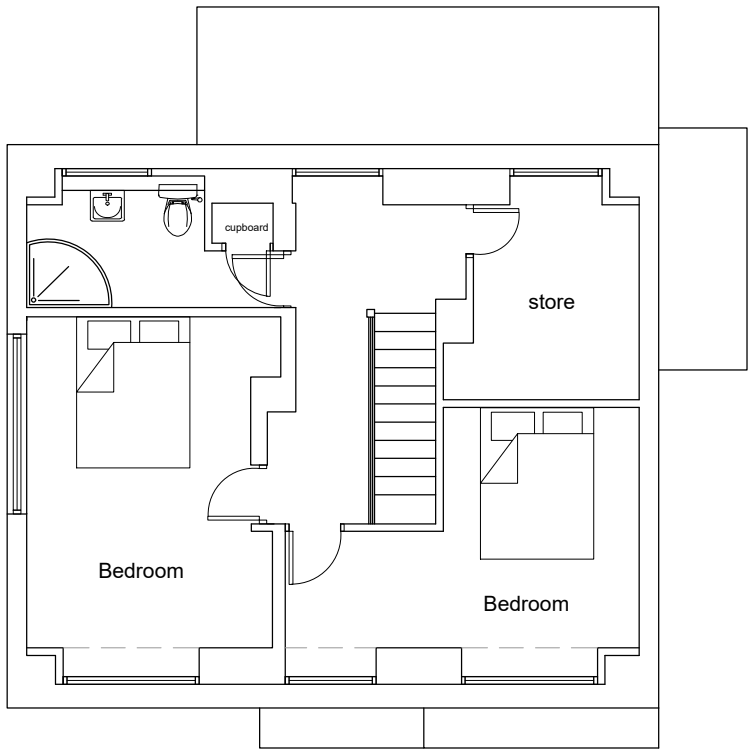

FIRST FLOOR PLAN

EXISTING FLOOR PLANS

MARLBOROUGH COTTAGE, LARKSWOOD RISE,
PINNER HA5 2HH

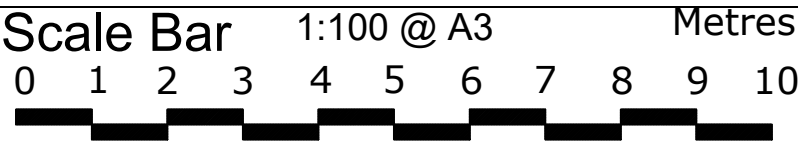

 THE GILLETT MACLEOD PARTNERSHIP Chartered Architects & Town Planning Consultants 1 High Road Old Eastcote Pinner Middlesex HA5 2EW tel. 0208 868 1333	Drg. No. 22/3524/3	<table border="1"> <tr> <th colspan="2">REVISION</th> </tr> <tr> <td> </td> <td> </td> </tr> <tr> <td> </td> <td> </td> </tr> <tr> <td> </td> <td> </td> </tr> </table>	REVISION							
	REVISION									
Scale 1:100@A3										
Date 30/07/22										
Drawn by AK										