



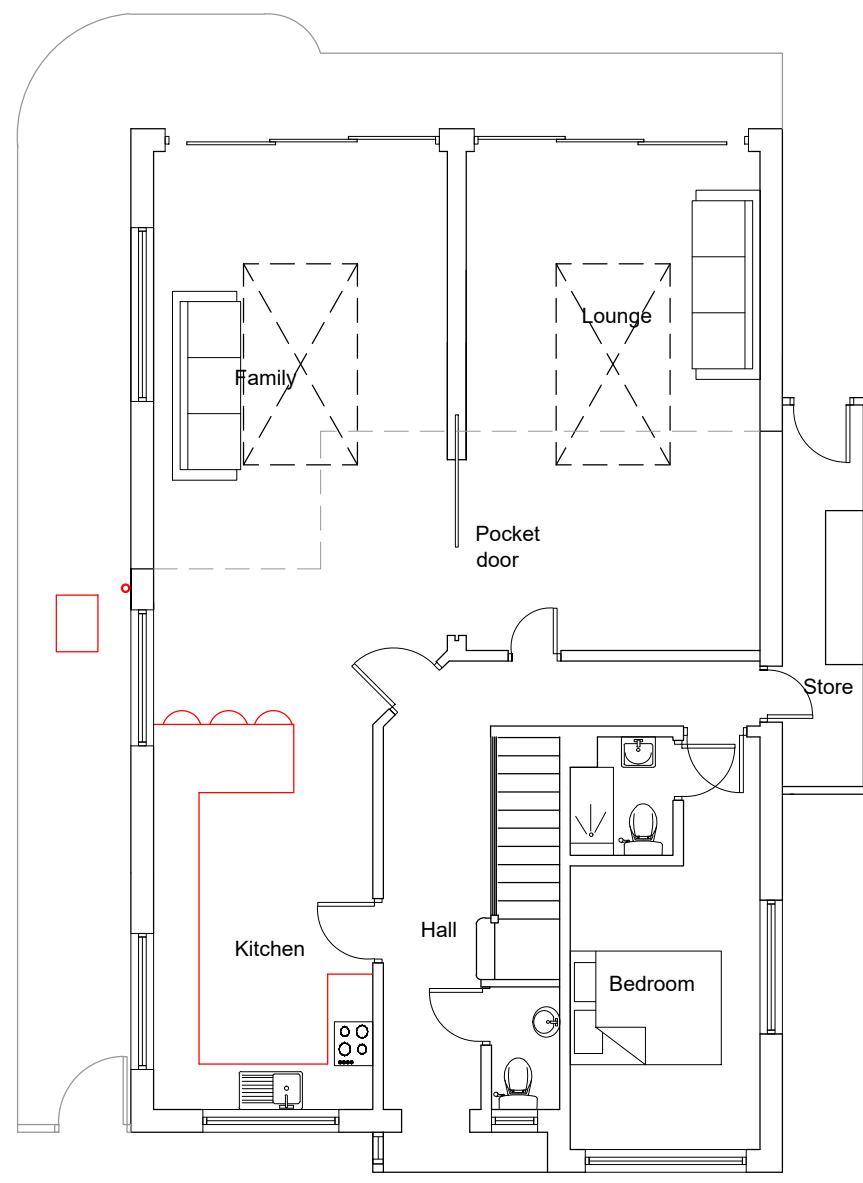


GROUND FLOOR PLAN

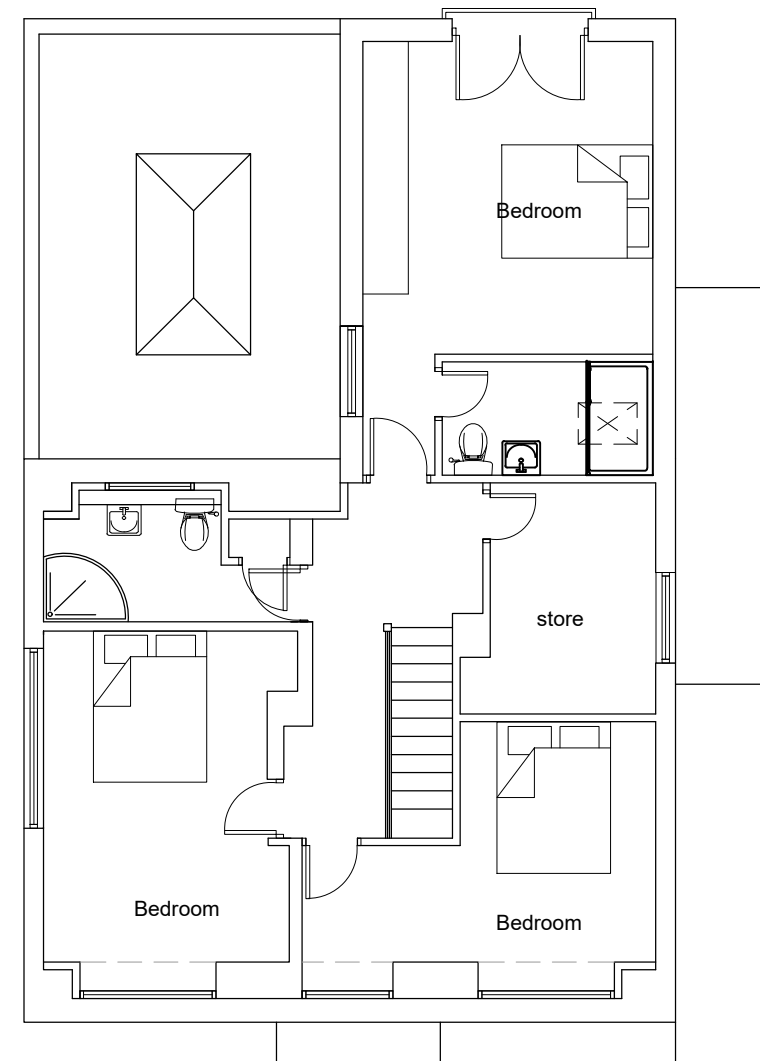

FIRST FLOOR PLAN

PROPOSED FLOOR PLANS

MARLBOROUGH COTTAGE, LARKSWOOD RISE,
PINNER HA5 2HH

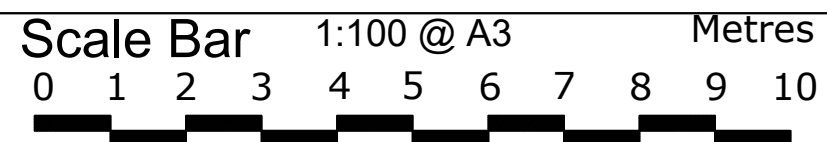

THE GILLETT MACLEOD PARTNERSHIP
Chartered Architects & Town Planning Consultants
1 High Road Old Eastcote Pinner Middlesex HA5 2EW tel. 0208 868 1333

Drg. No. 22/3524/23
Scale 1:100@A3
Date 31/10/23
Drawn by AK

REVISION	
(C)	drawn