


Rev.	Amendments
A	45 degree line added 01/02/24

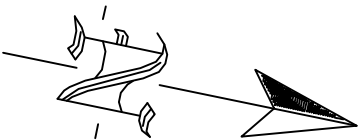

HIGH ROAD EASTCOTE


Marlborough
Cottage

Langside

Blendworth

2

PROPOSED EXTENSION

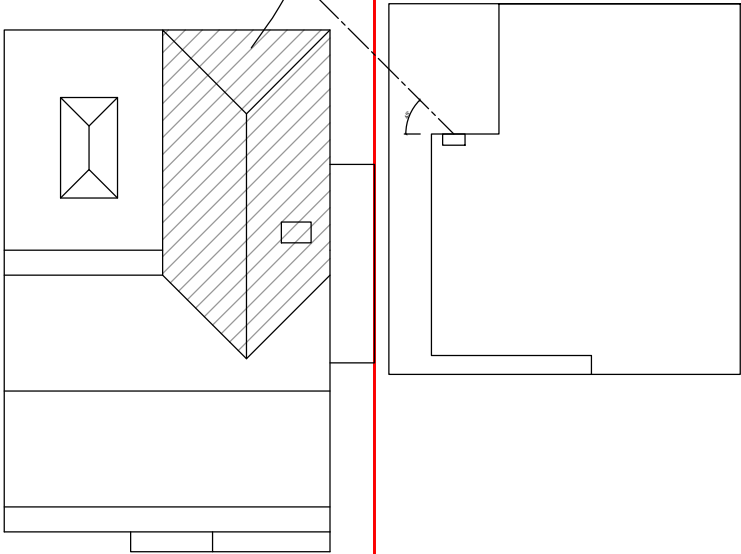

LARKSWOOD
RISE

MARLBOROUGH COTTAGE, LARKSWOOD RISE,
PINNERS HA5 2HH

Scale Bar
0 1 2 3 4 5 6 7 8 9 10 Metres

1:200 @ A3



THE GILLETT MACLEOD PARTNERSHIP
Chartered Architects & Town Planning Consultants
1 High Road Old Eastcote Pinner Middlesex HA5 2EW tel. 0208 868 1333

Drg. No.22/3524/20^A
Scale 1:200@A3
Date 31/10/23
Drawn by AK

REVISION

A

C

drawer

SITE PLAN