


Site Plan - Friends Meeting House, Uxbridge

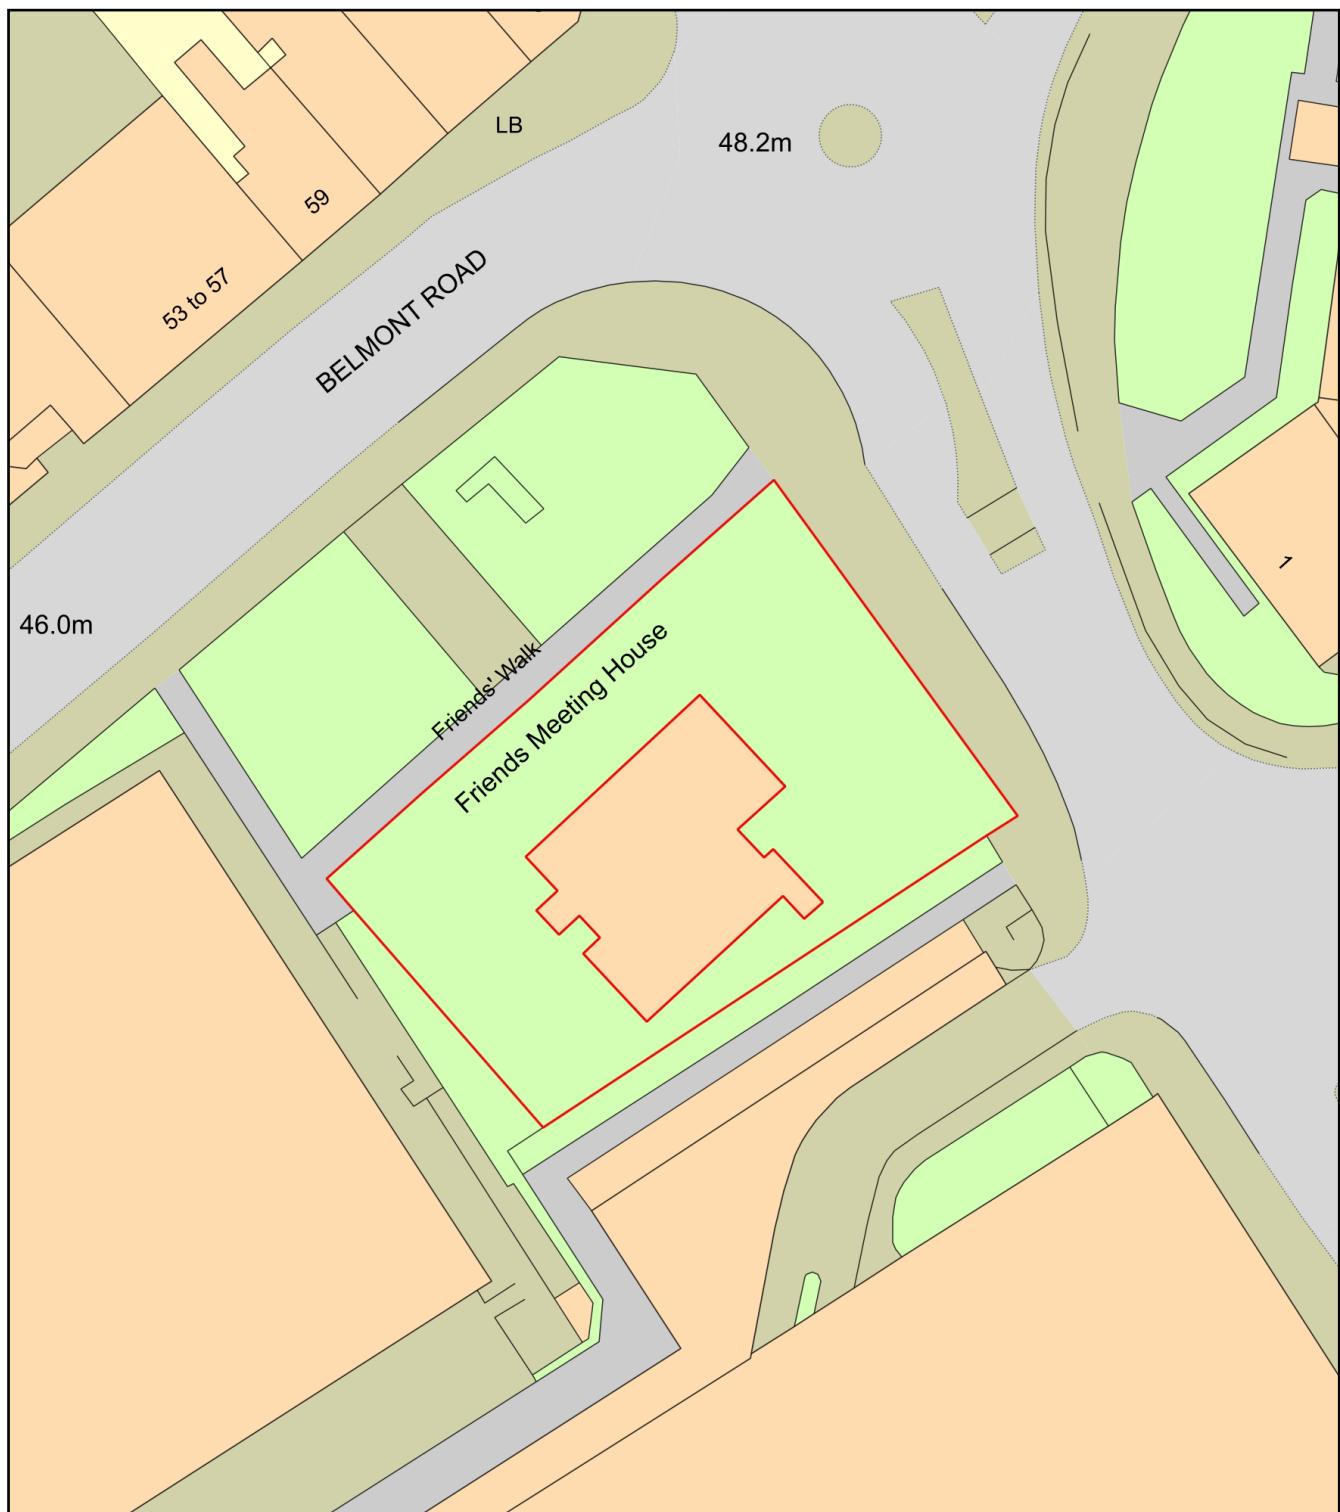

0 20
Metres



Plan Produced for: Archetipo Ltd

Date Produced: 21 Aug 2025

Plan Reference Number: TQRQM25233130902683

Scale: 1:500 @ A4