




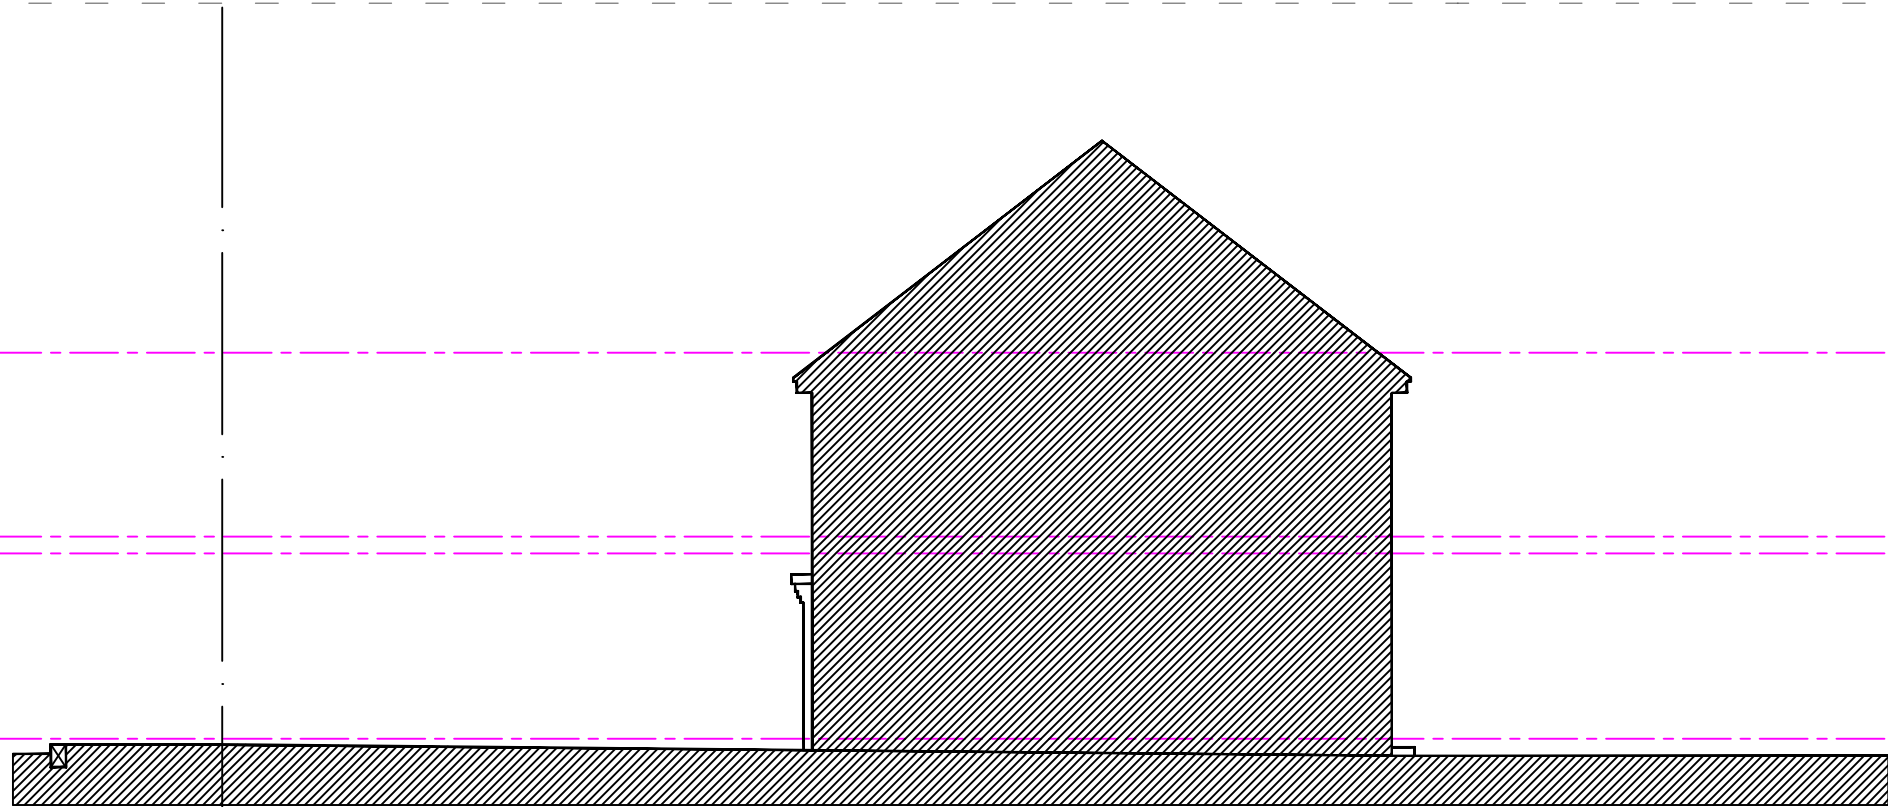

OTHER SIDE ELEVATION

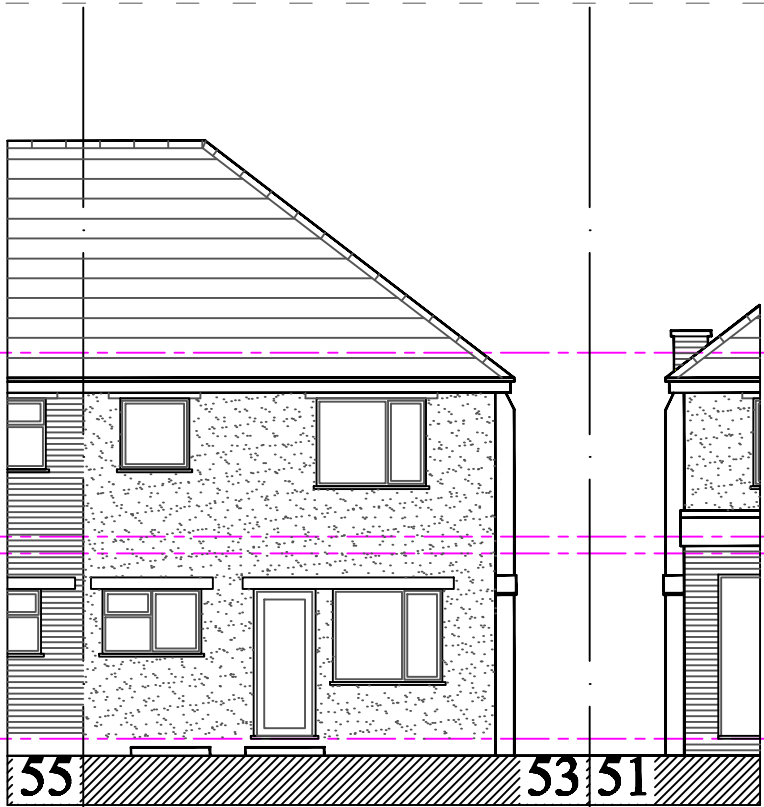


REAR ELEVATION

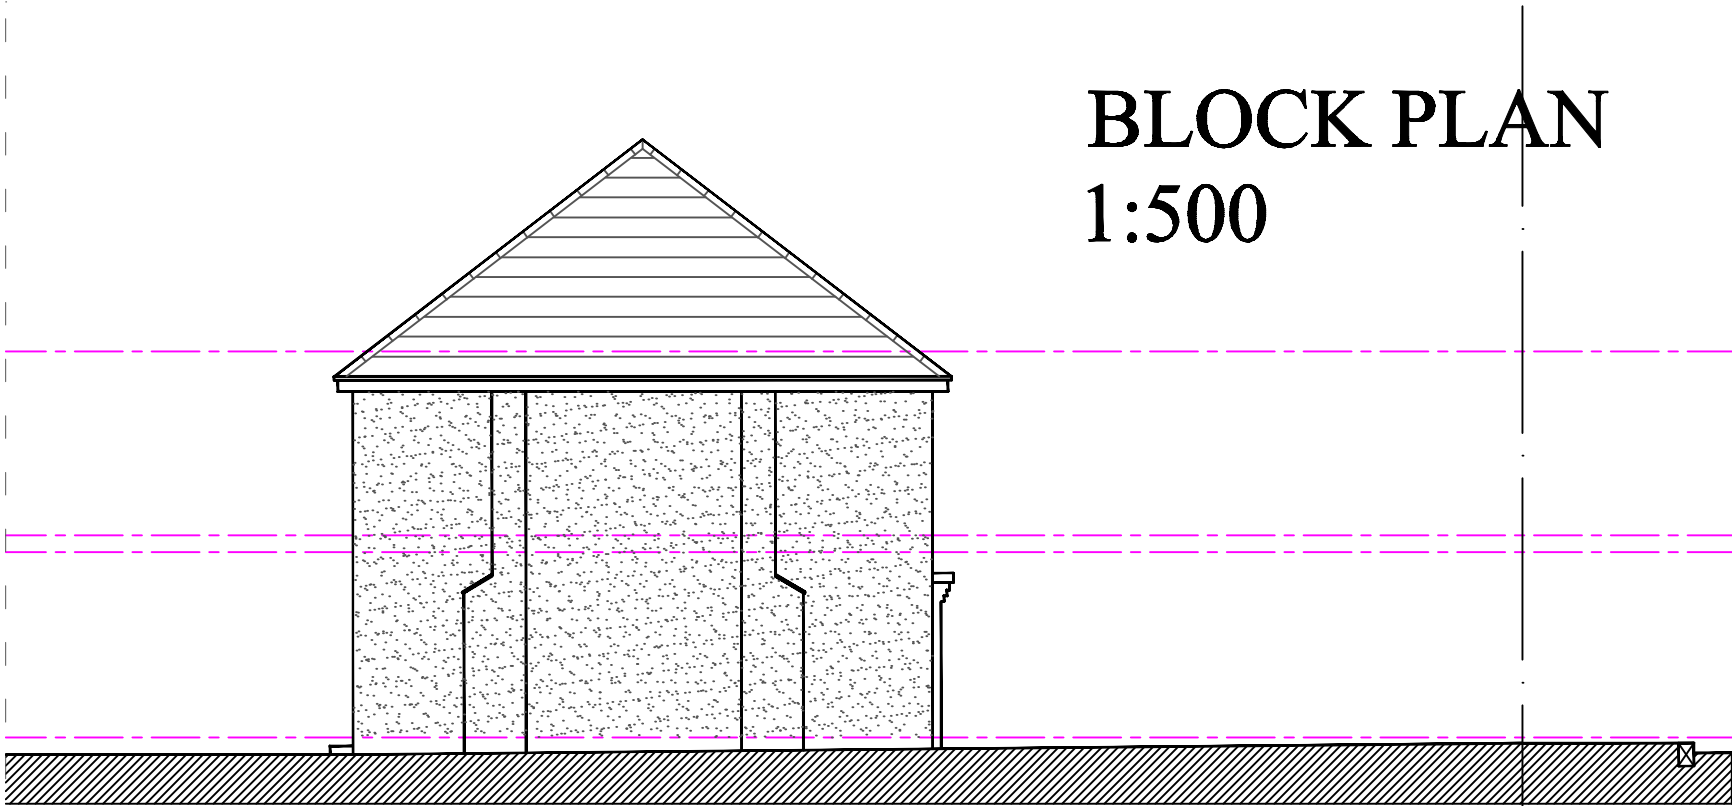

SIDE ELEVATION

BLOCK PLAN
1:500

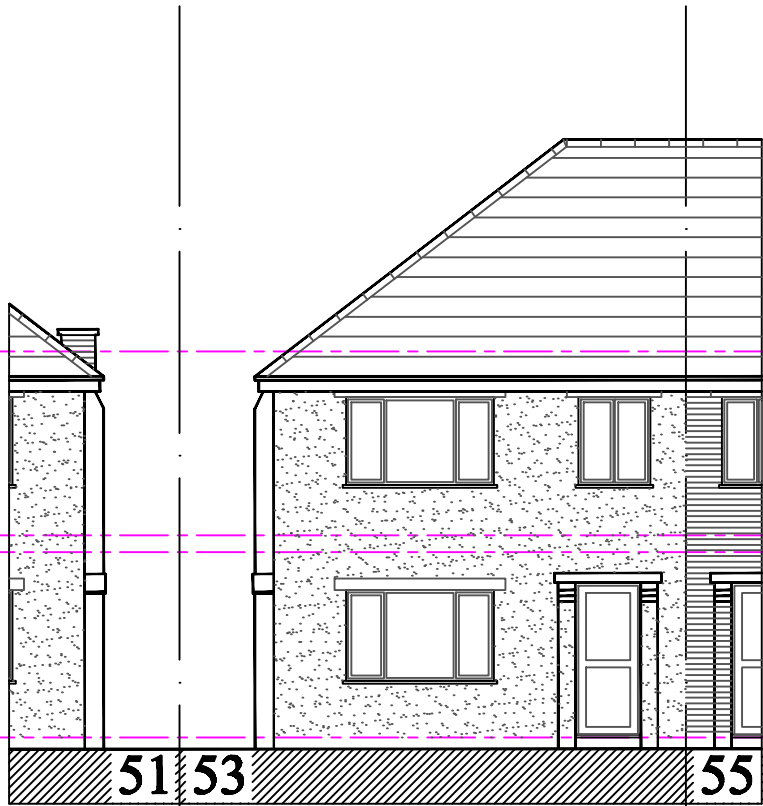

FRONT ELEVATION



© 2020 B. L. BHARADIA, DRAMA, MAAN, MAAN, 17 POPE CLOSE, FELTHAM, MIDDX. TW14 9PQ. bharadia.bharat@yahoo.co.uk tel: 07913 536633			
PROJECT 53 LOTHIAN AVENUE, HAYES UB4 0EG.			
DRAWING TITLE EXISTING ELEVATIONS & BLOCK PLAN			
STATUS PLANNING			
SCALES 1:100,500@A3		BY BB	
DATE 12.03.2022		CHECKED BY BB	
DRAWING NO. 2022(AR)17-02			REV. --