




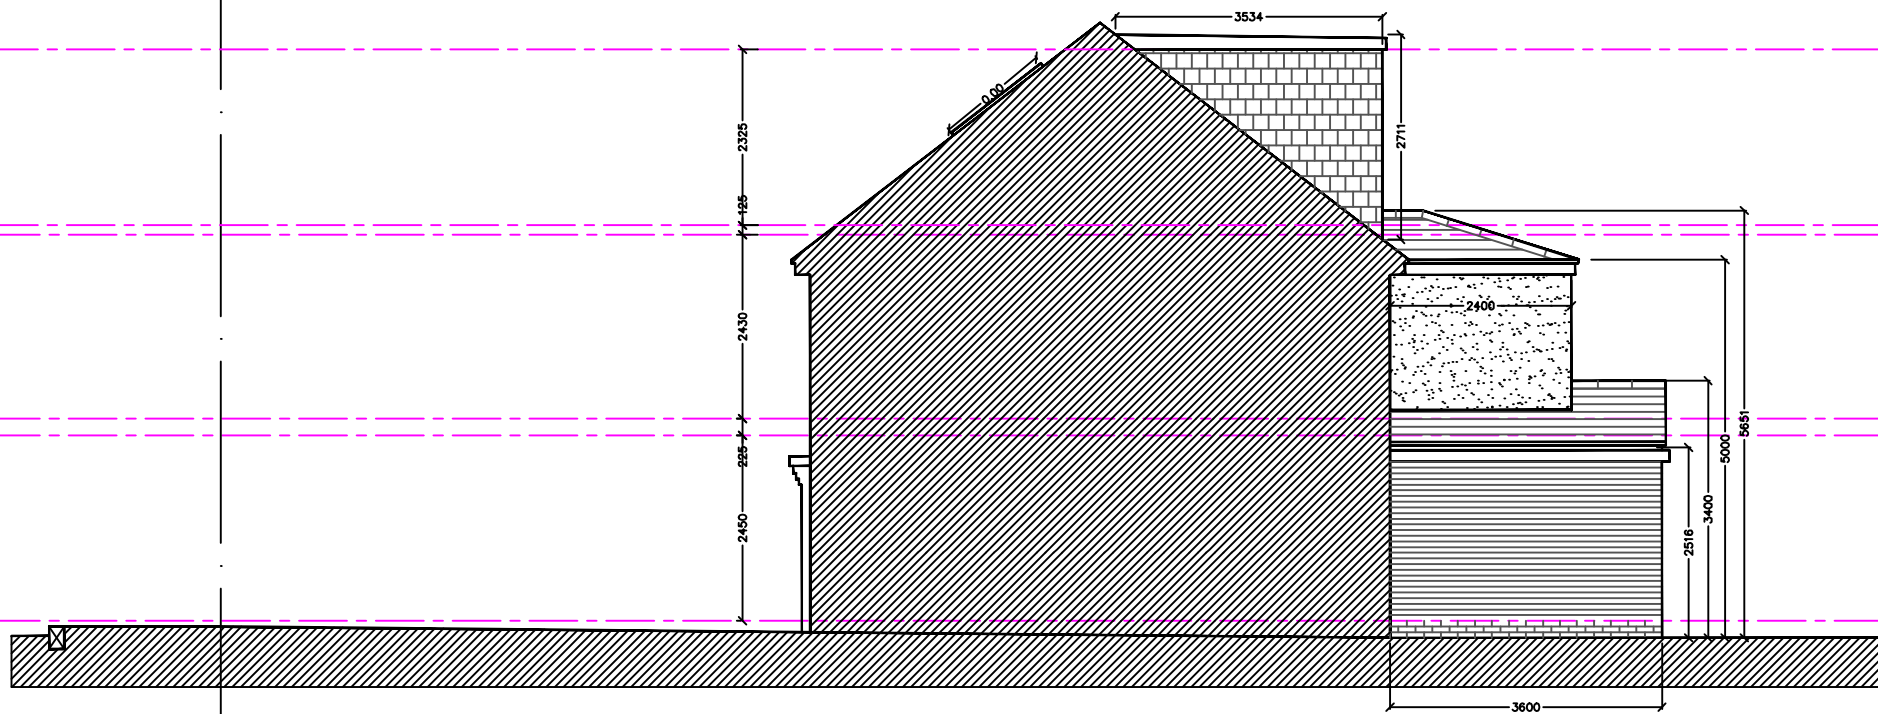


OTHER SIDE ELEVATION

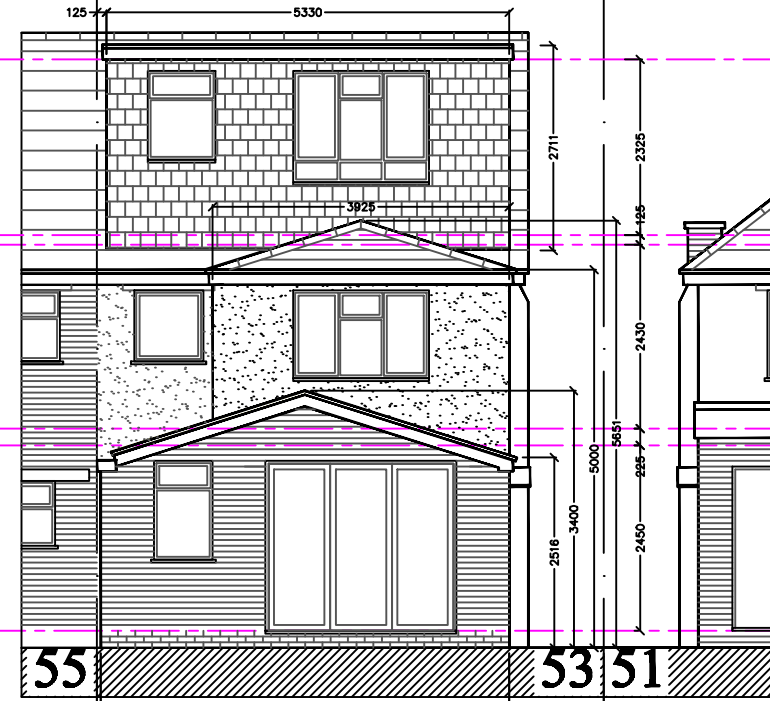

REAR ELEVATION

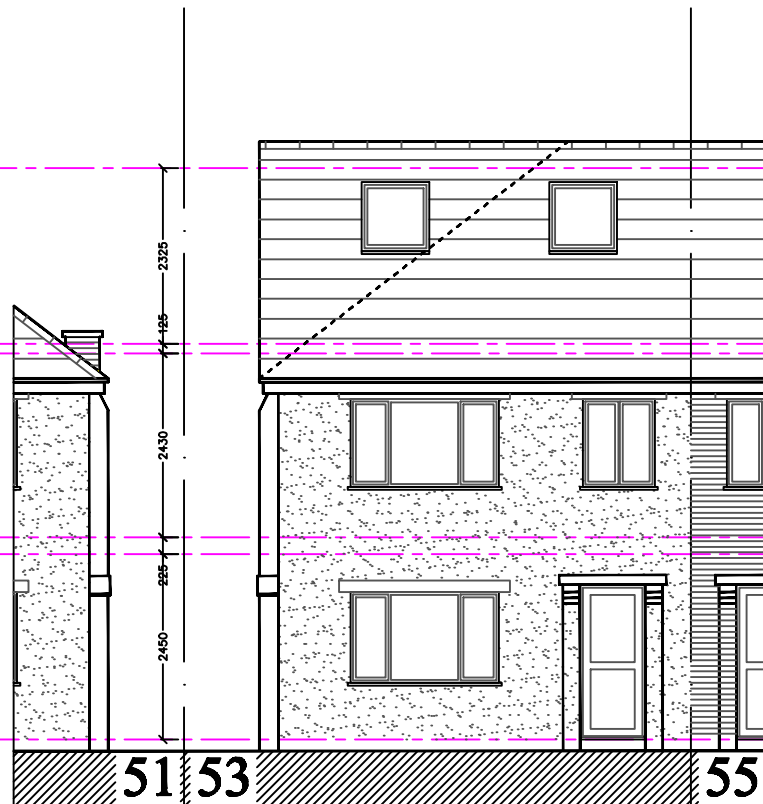

FRONT ELEVATION

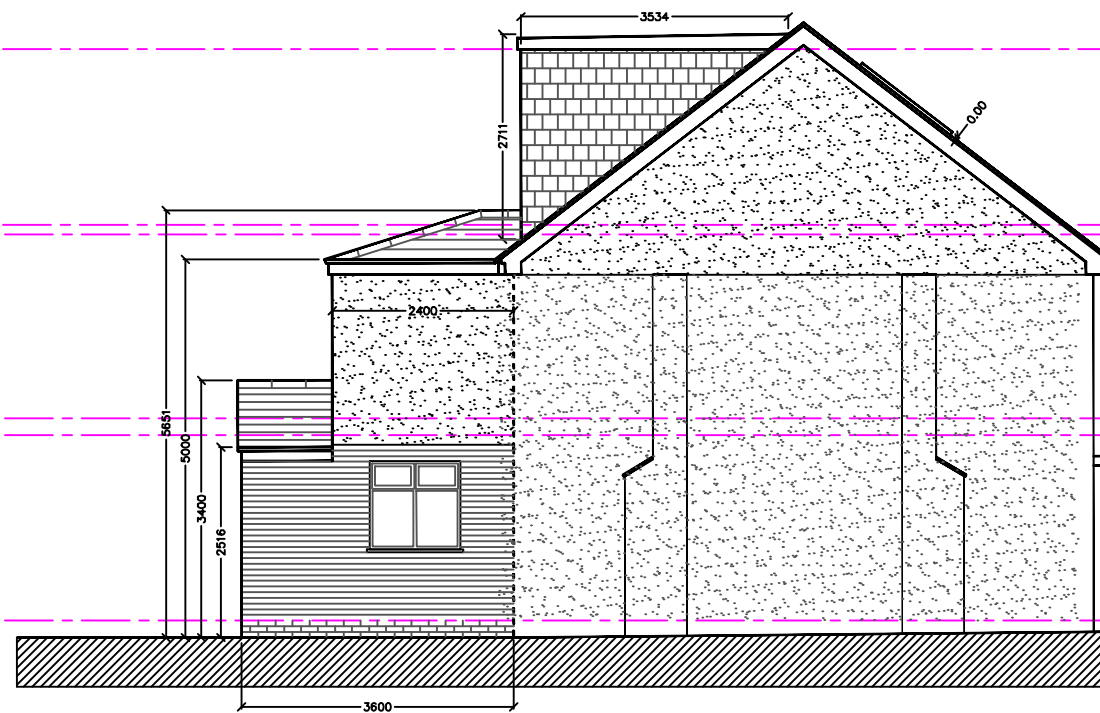

SIDE ELEVATION



© 2020 B. L. BHARADIA, BHARADIA, BHARADIA, 17 POPE CLOSE, FELTHAM, MIDD. TW14 9PQ. bharadia.bharat@yahoo.co.uk tel: 07913 536633			
PROJECT 53 LOTHIAN AVENUE, HAYES UB4 0EG.			
DRAWING TITLE PROPOSED ELEVATIONS			
STATUS PLANNING			
SCALES 1:100@A3	BY BB		
DATE 12.03.2022	CHECKED BY BB		
DRAWING NO. 2022(AR)17-04	REV. --		