
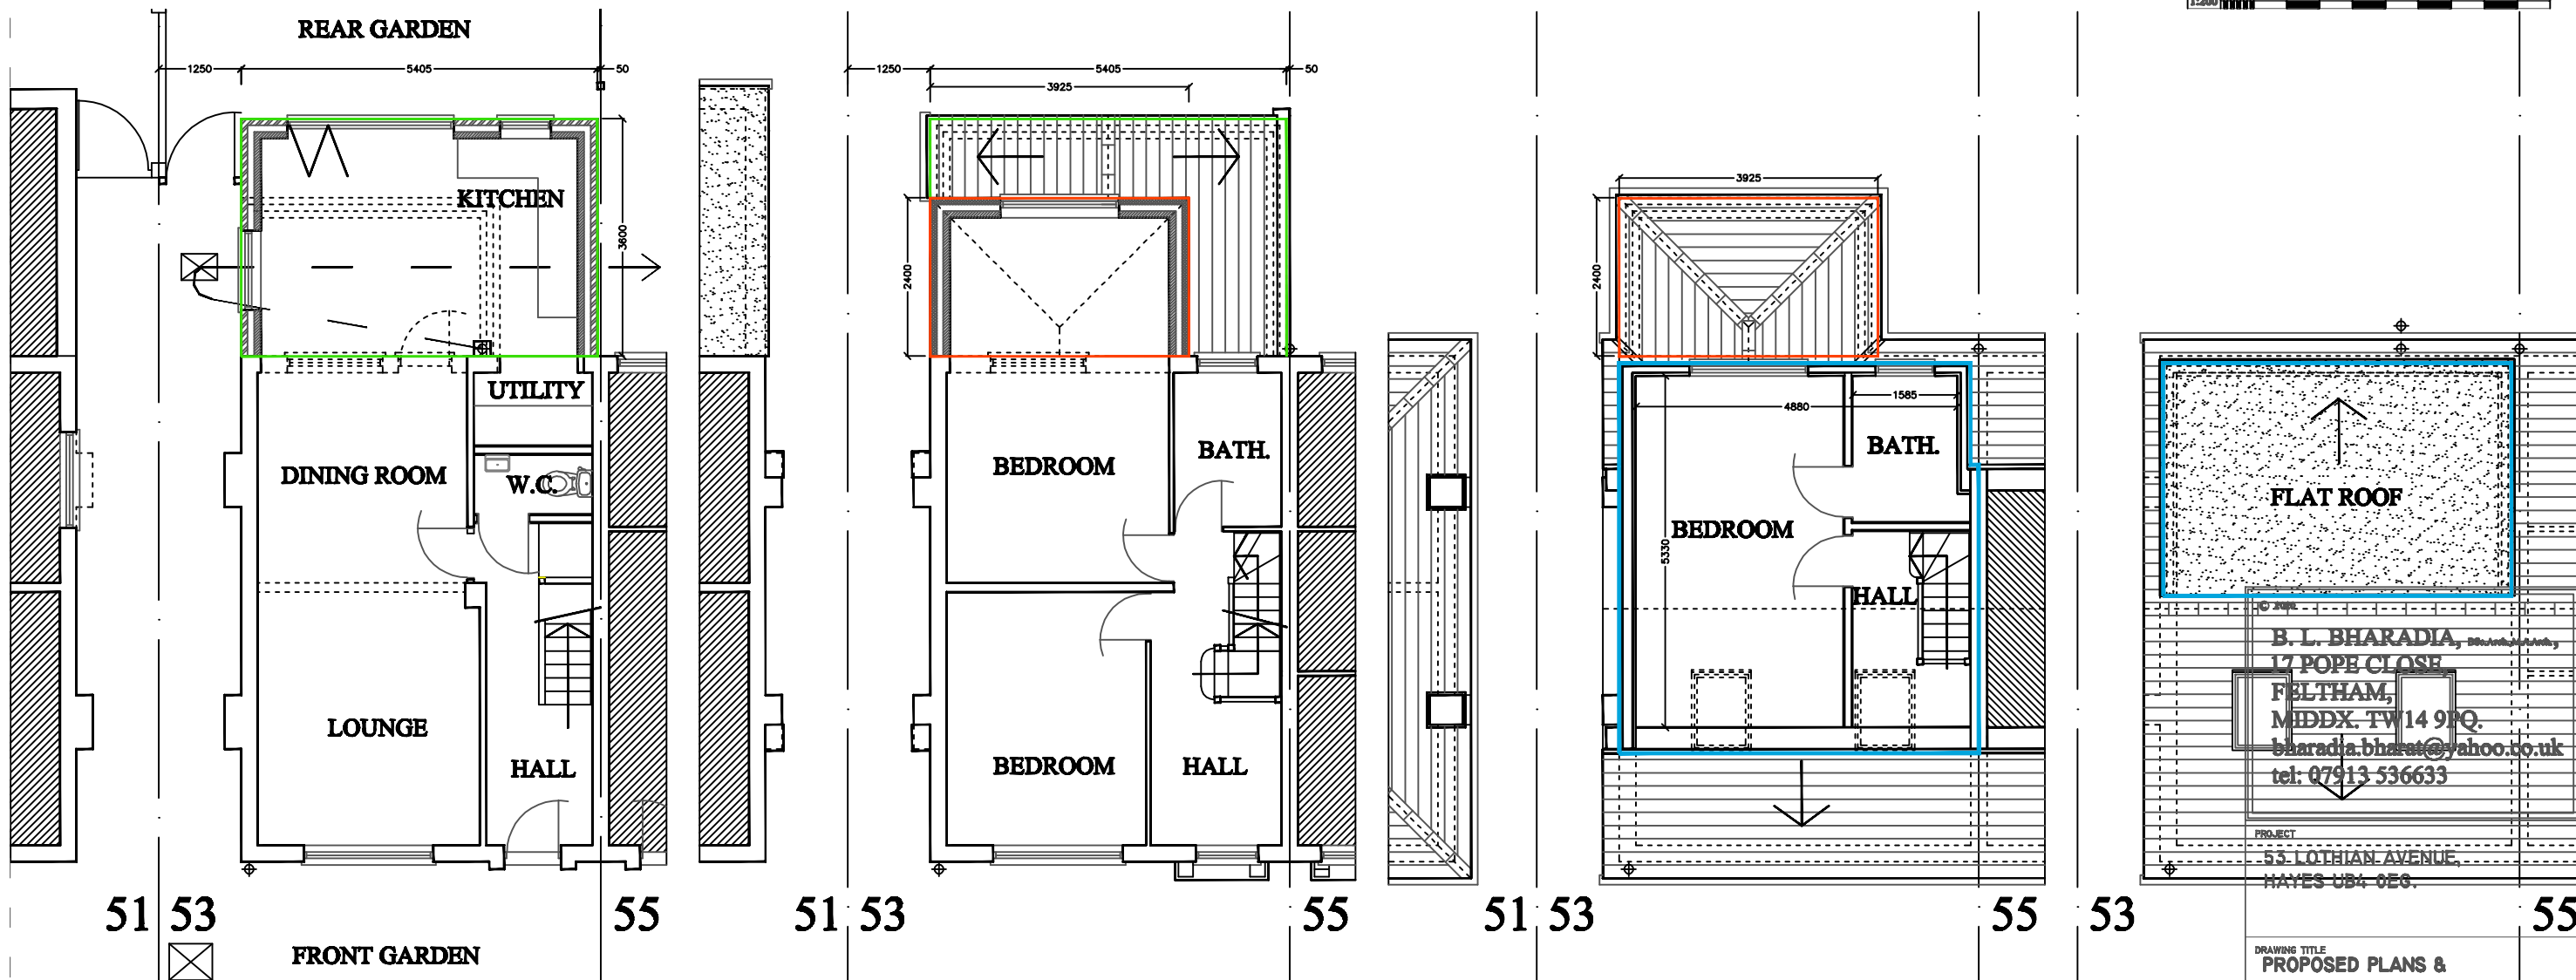


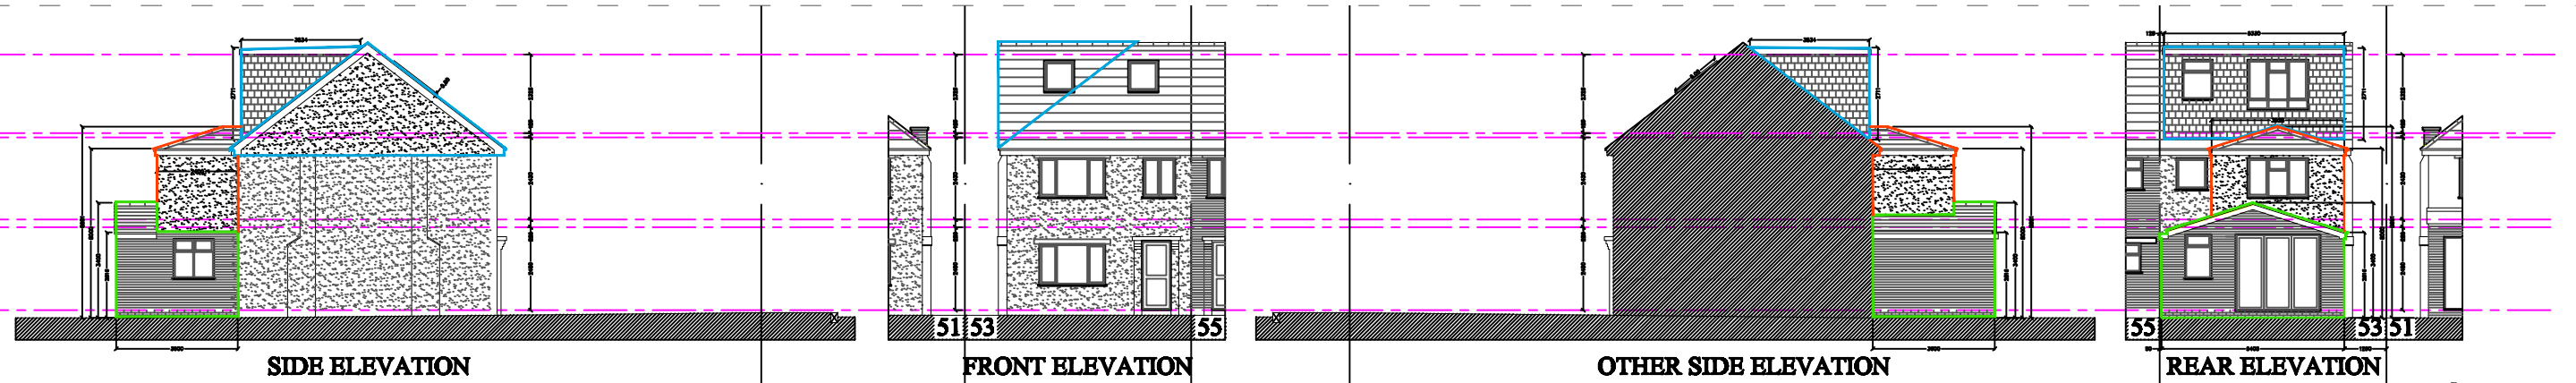

GROUND FLOOR

FIRST FLOOR

SECOND FLOOR

ROOF PLAN

CERTIFICATE OF PROPOSED USE (GRANTED)
NEIGHBOURHOOD CONSULTATION OF
LARGER HOME EXTENSION (GRANTED)
THIS APPLICATION RELATED

B. L. BHARADIA,
17 POPE CLOSE
FELTHAM,
MIDDX. TW 14 9PQ.
bharadia.bharat@yahoo.co.uk
tel: 07913 536633

PROJECT
55, LOTHIAN AVENUE,
HAYES UB4 0EG.

DRAWING TITLE PROPOSED PLANS & ELEVATIONS SHOWING RELEVANT PERMISSIONS AS ALREADY APPROVED.			
STATUS PLANNING			
SCALES 1:100, 200@A3	BY BB		
DATE 12.03.2022	CHECKED BY BB		
DRAWING NO. 2022(AR)17-05	REV. --		