



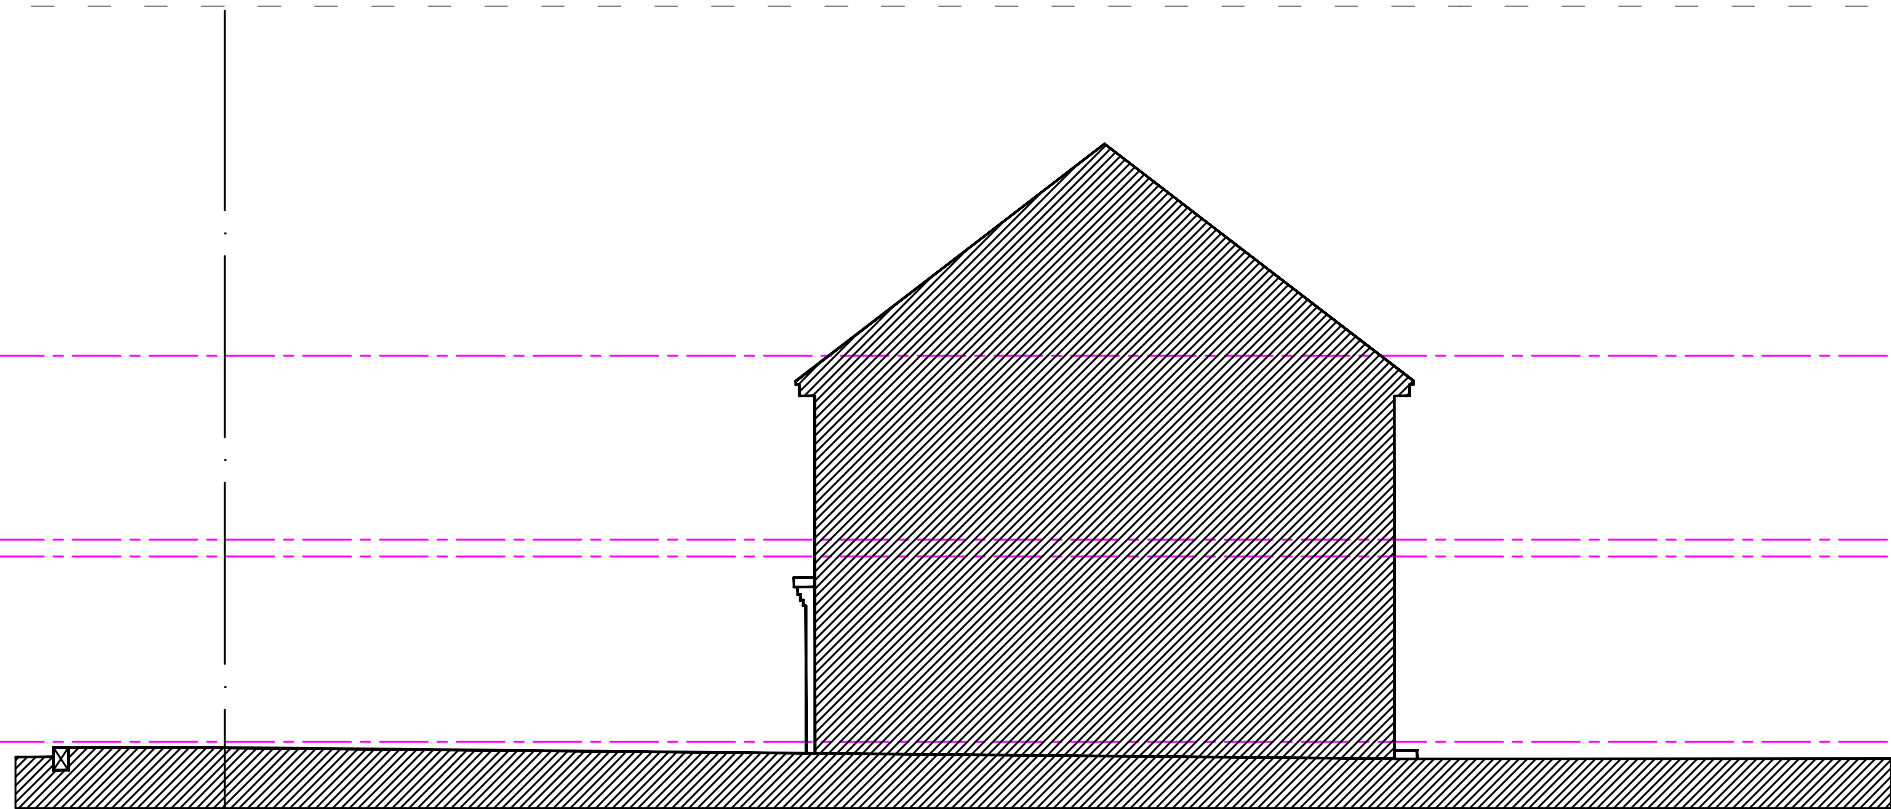


OTHER SIDE ELEVATION

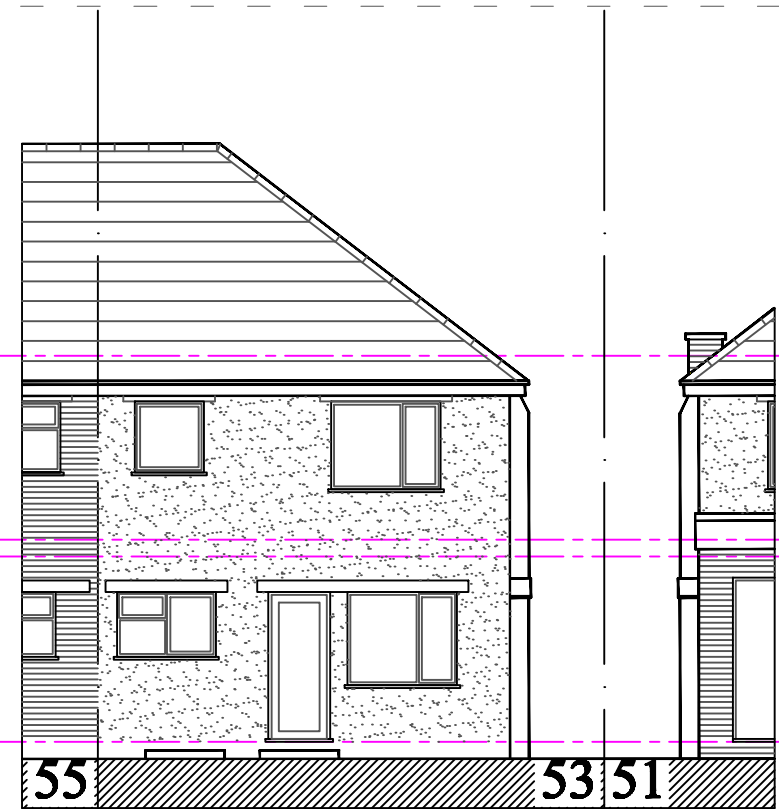


REAR ELEVATION

BLOCK PLAN  
1:500

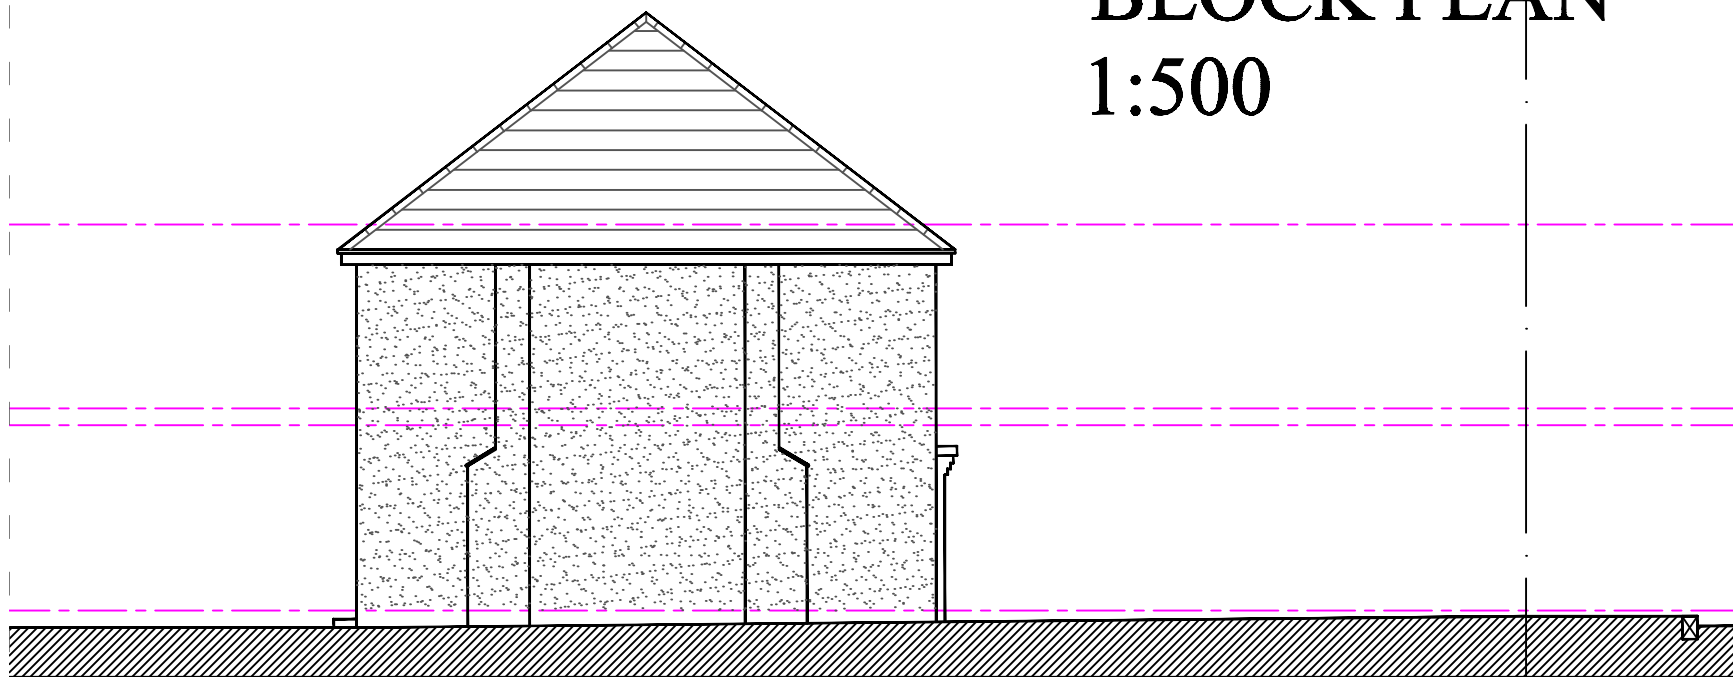

SIDE ELEVATION

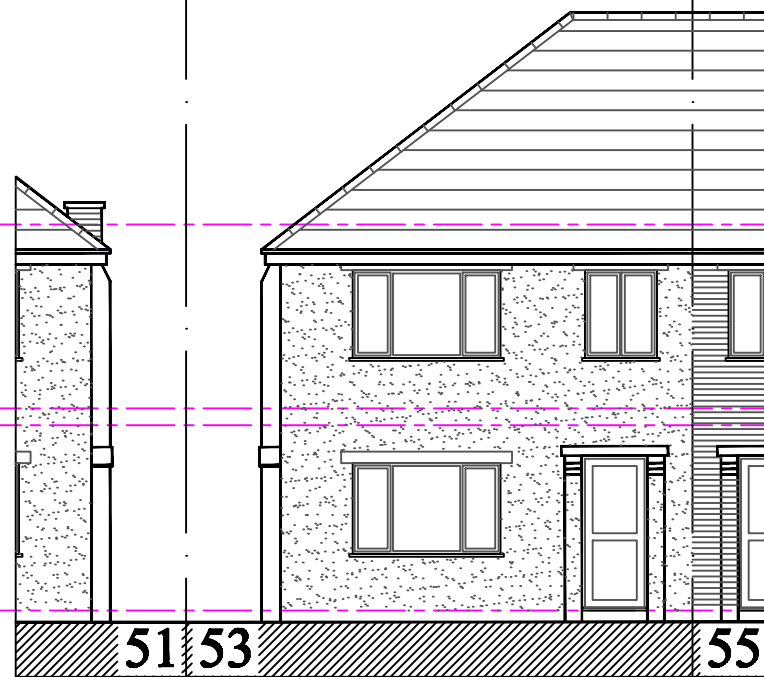

FRONT ELEVATION



© 2020  
B. L. BHARADIA, *BSLAmb, MAAmb,*  
17 POPE CLOSE,  
FELTHAM,  
MIDDX. TW14 9PQ.  
bharadia.bharat@yahoo.co.uk  
tel: 07913 536633

PROJECT  
53 LOTHIAN AVENUE,  
HAYES UB4 0EG.

DRAWING TITLE  
EXISTING ELEVATIONS &  
BLOCK PLAN

STATUS  
PLANNING

SCALES  
1:100,500@A3

BY  
BB

DATE  
12.03.2022

CHECKED BY  
BB

DRAWING NO.  
2022(AR)17-02

REV.  
---