




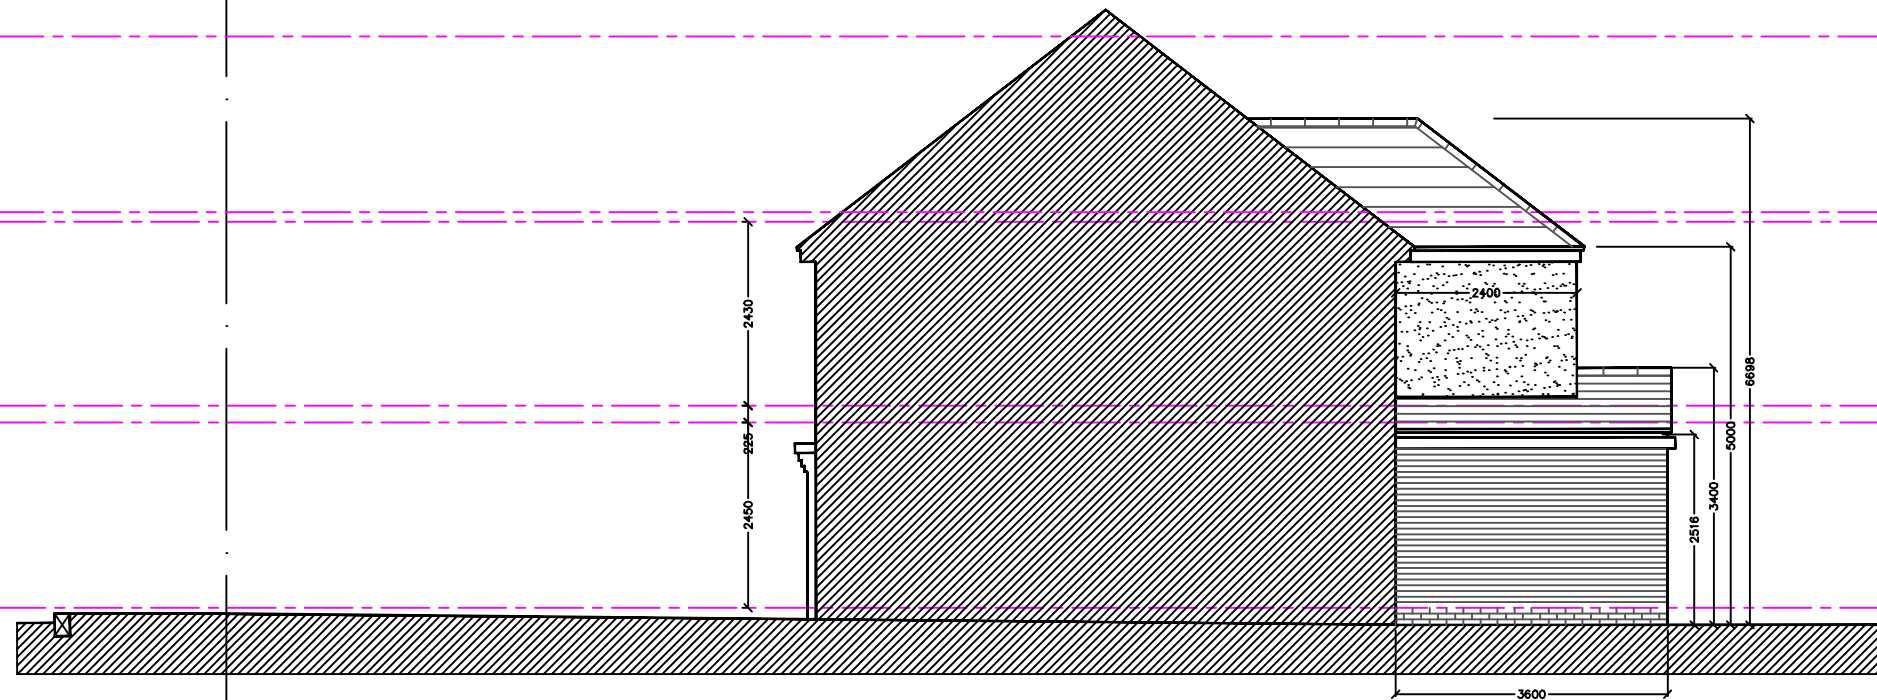


OTHER SIDE ELEVATION

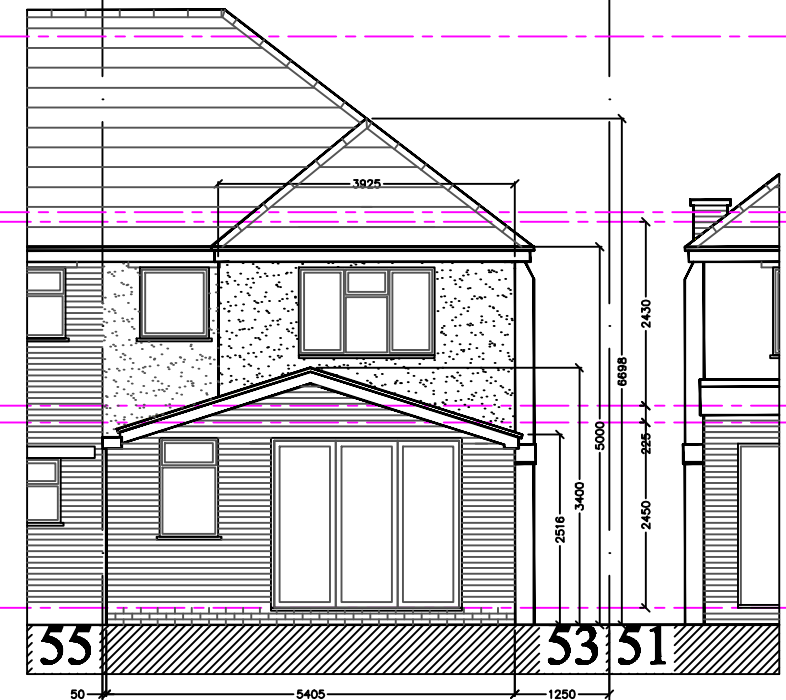

REAR ELEVATION

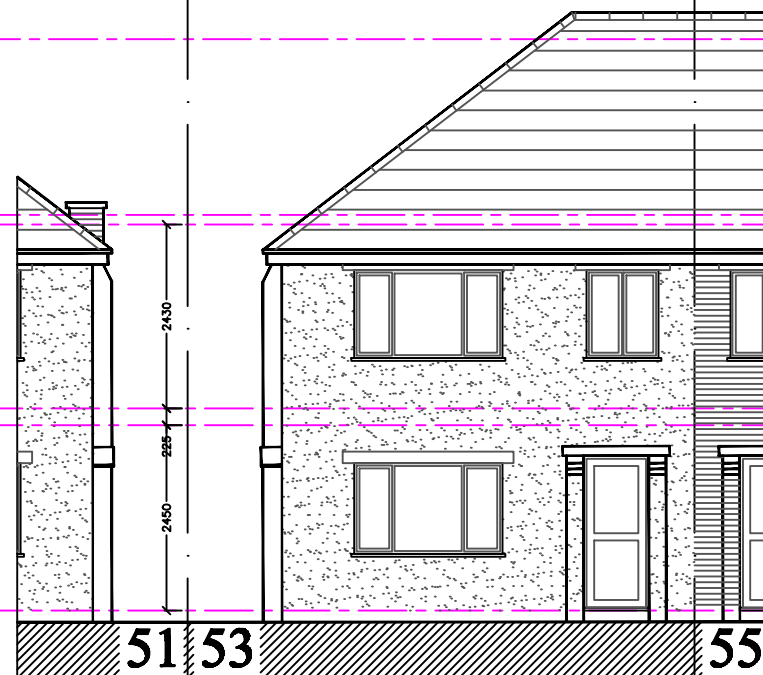

FRONT ELEVATION

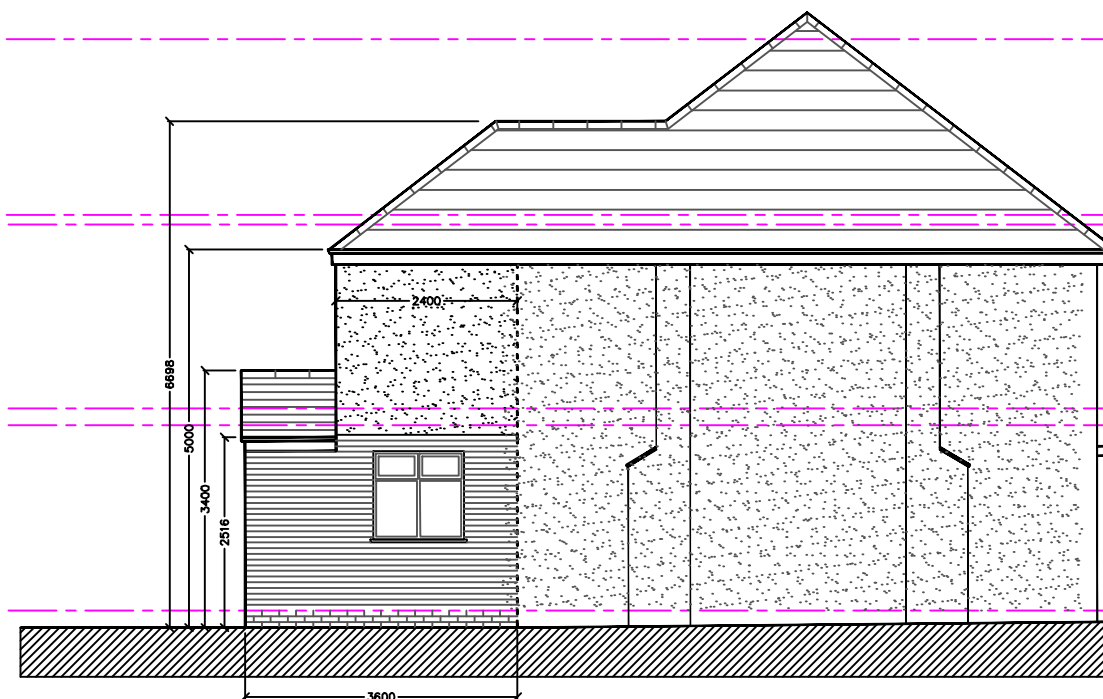

SIDE ELEVATION



© 2020
B. L. BHARADIA, BSLA/Arch, M.A.A./Arch,
17 POPE CLOSE,
FELTHAM,
MIDDLESEX. TW14 9PQ.
bharadia.bharat@yahoo.co.uk
tel: 07913 536633

PROJECT
53 LOTHIAN AVENUE,
HAYES UB4 0EG.

DRAWING TITLE
PROPOSED ELEVATIONS

STATUS
PLANNING

SCALES
1:100@A3

BY
BB

DATE
12.03.2022

CHECKED BY
BB

DRAWING NO.
2022(AR)17-04

REV.
--