



Proposed Front Elevation


SCALE  
0M 1M 2M 3M 4M 5M 6M 7M 8M 9M 10M

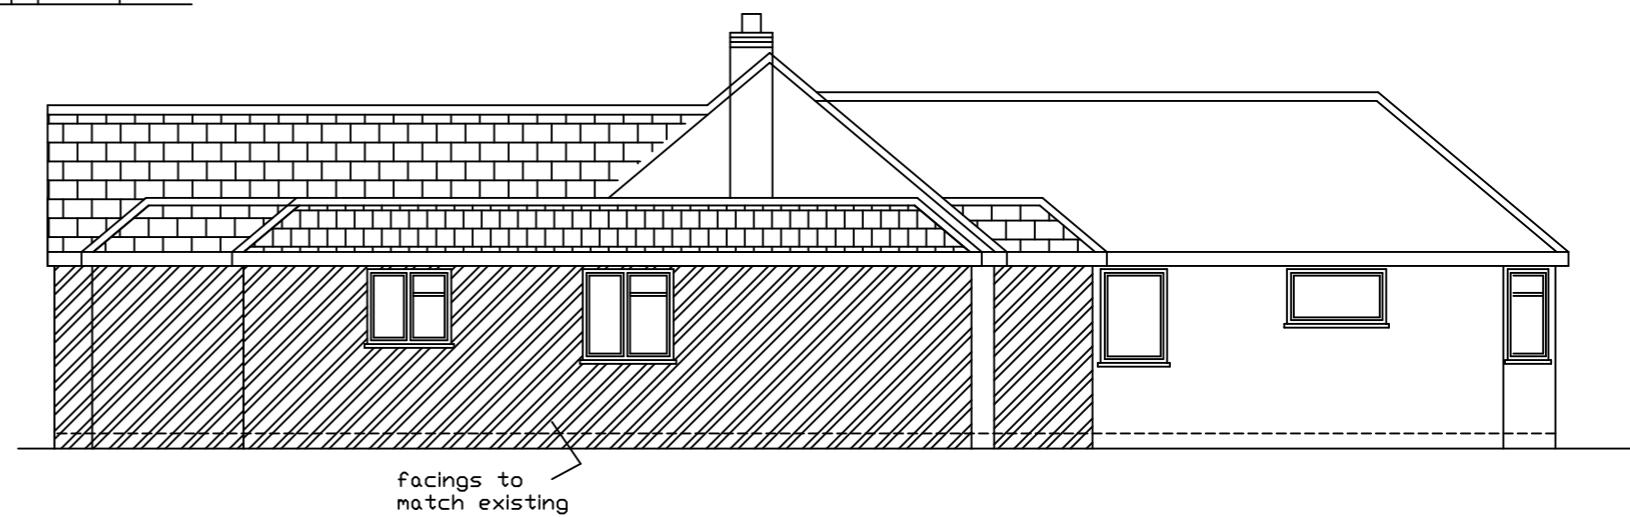

Proposed Side Elevation

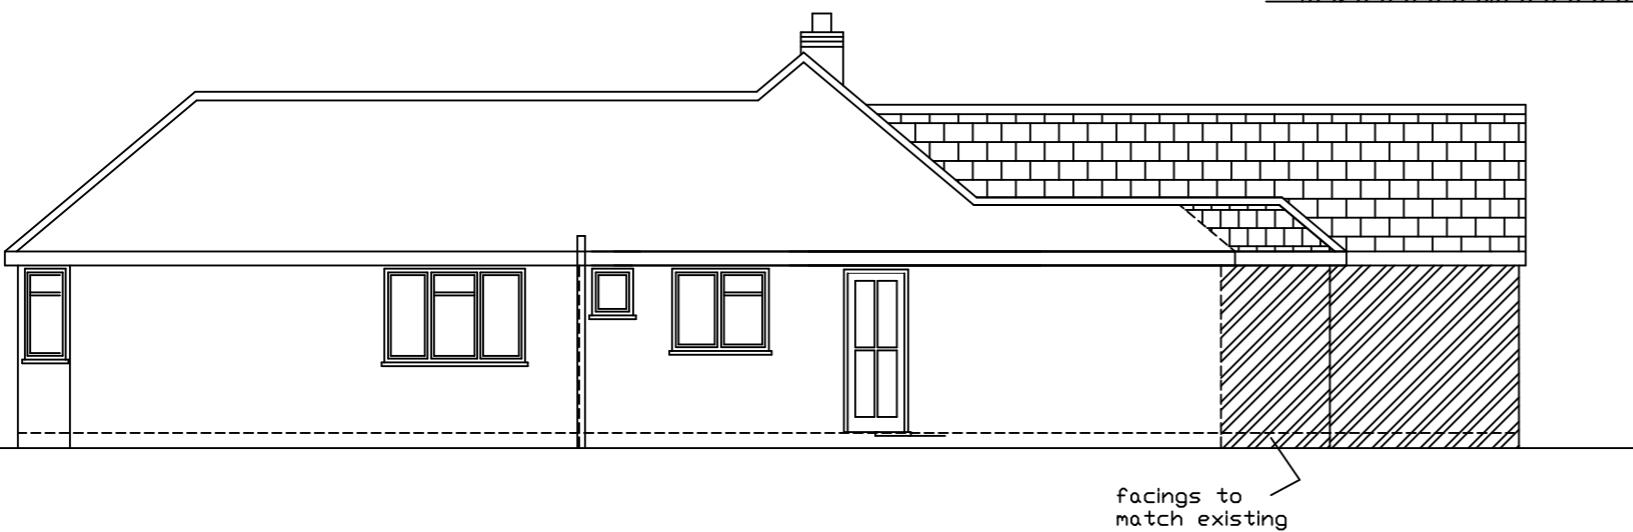

Proposed Side Elevation

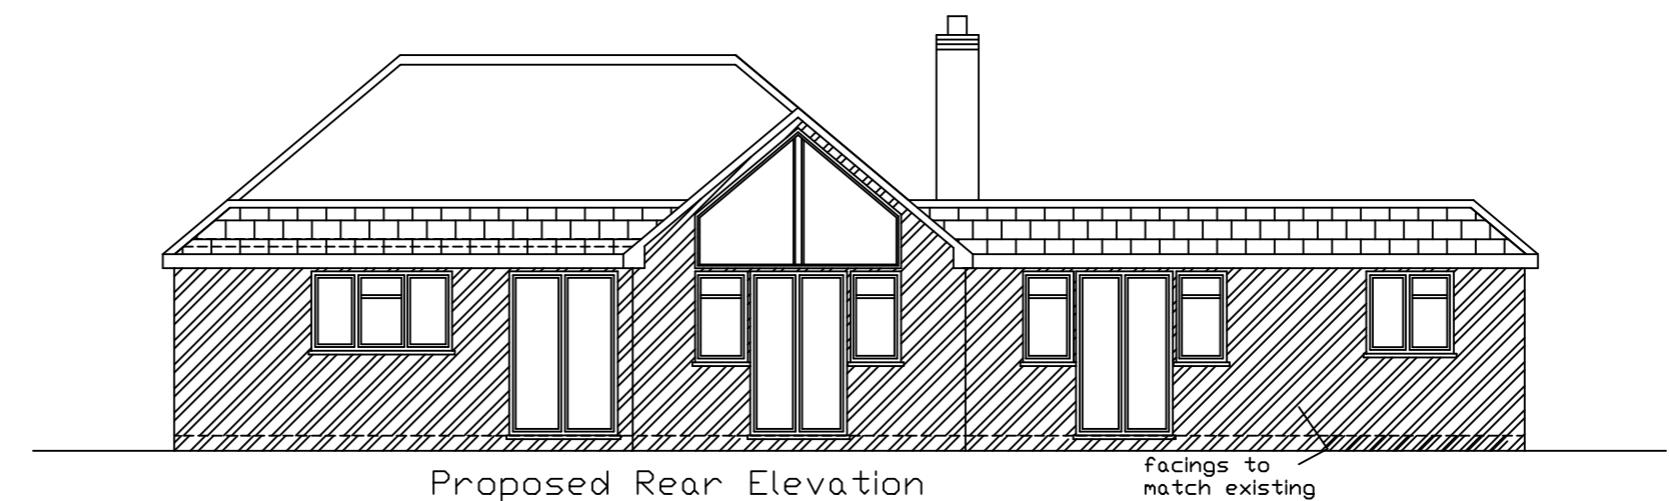

Proposed Rear Elevation

**JAC Associates**  
Property Consultants

Mob: 07779 653101

Project	10 Boston Grove Ruislip
Client	Mr Tel:
Drawing Title	Proposed Extension
Drawing Number	bostongrove-10 / 6 REV A proposed elevations
Scale	1 : 100
Date	26-10-20