


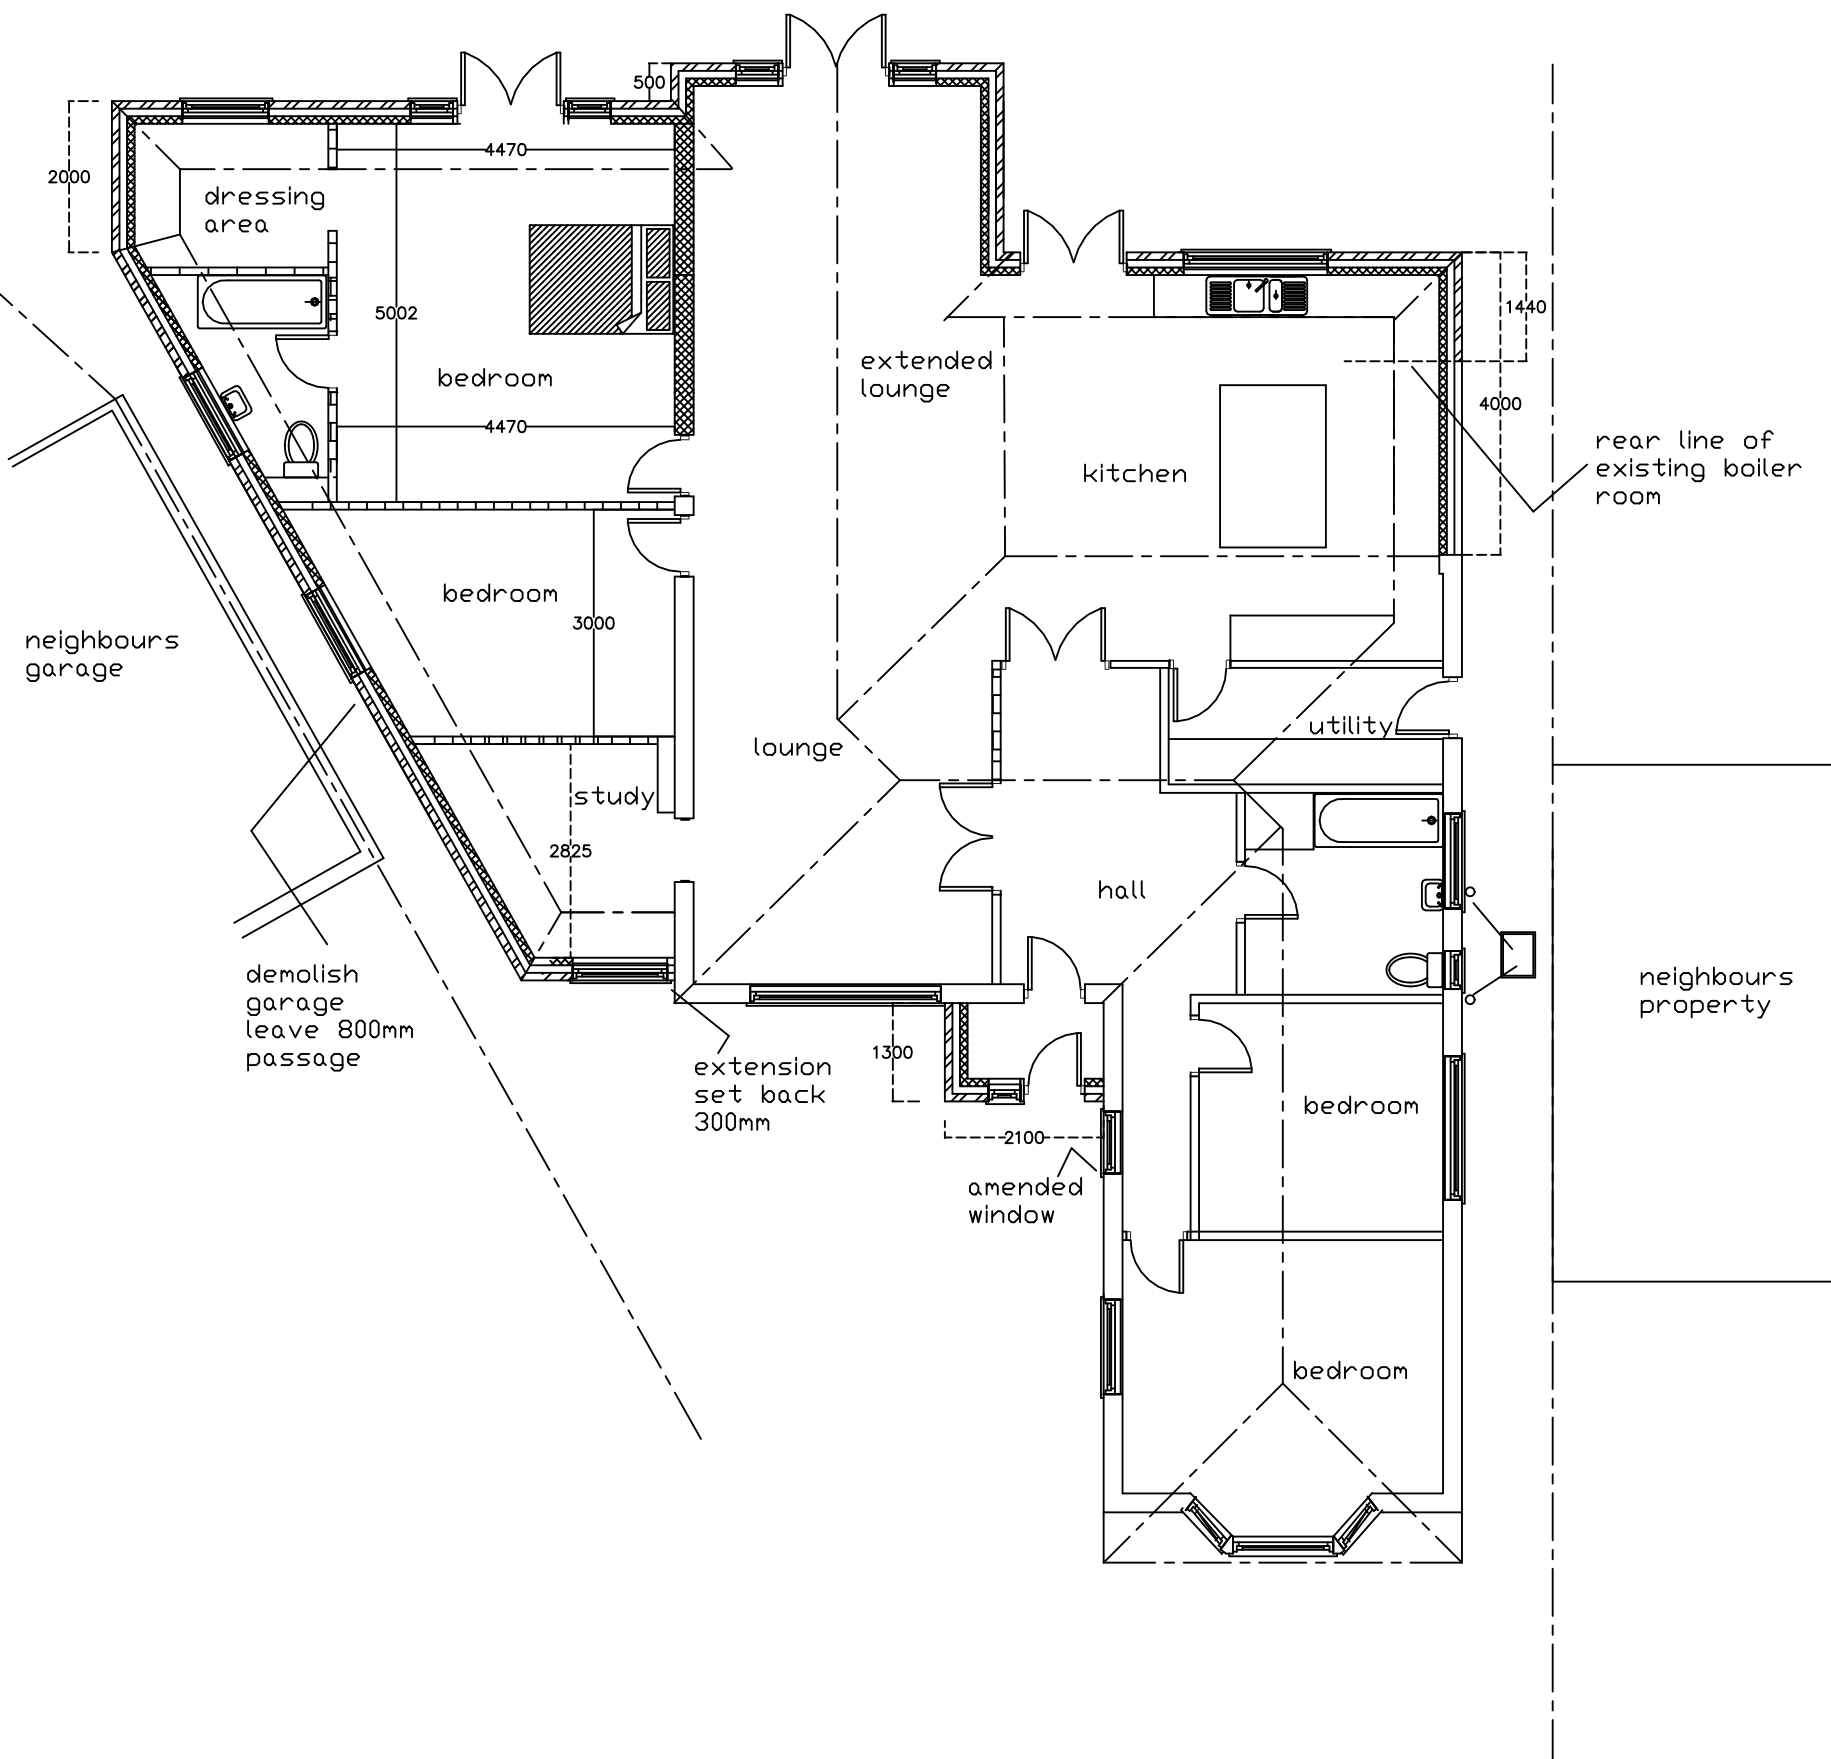

A3 PAPER

Proposed Ground Floor Plan

JAC Associates
Property Consultants

Mob: 07779 653101

Project	
10 Boston Grove Ruislip	
Client	
Mr Tel:	
Drawing Title	
Proposed Extension	
Drawing Number	
bostongrove-10 / 1 REV A proposed ground	
Scale	Date
1 : 100	26-10-20

All dimensions and information contained in these plans should be checked on site and with the Local Authority prior to commencing any building works. The works may also be covered by the Town and Country Planning Acts, Building Acts and The Party Wall Act. No works should be commenced prior to obtaining all necessary consents.