






Existing Front Elevation

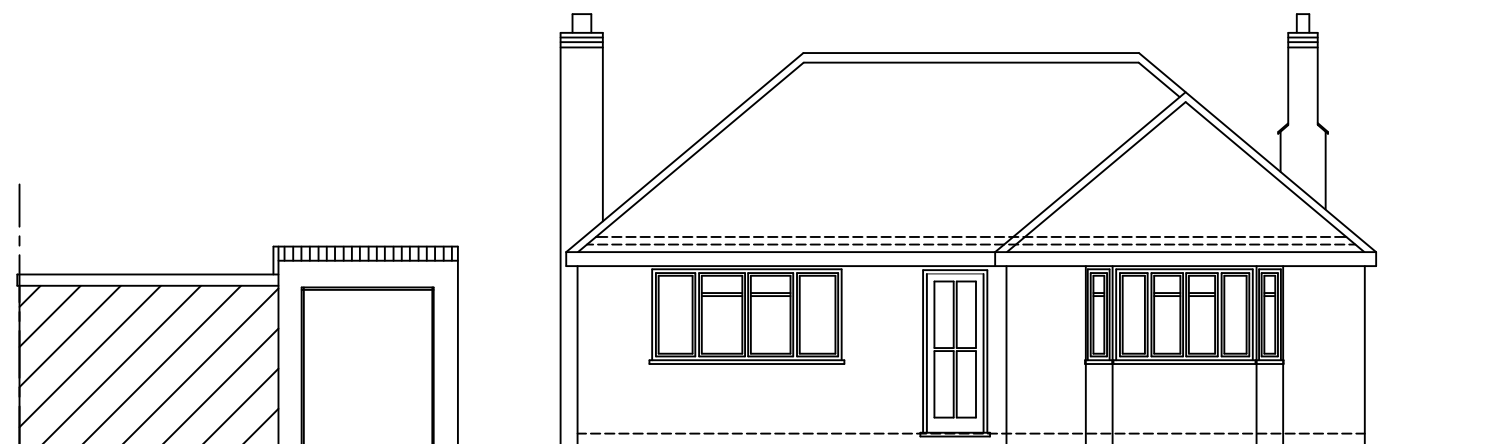

Existing Side Elevation

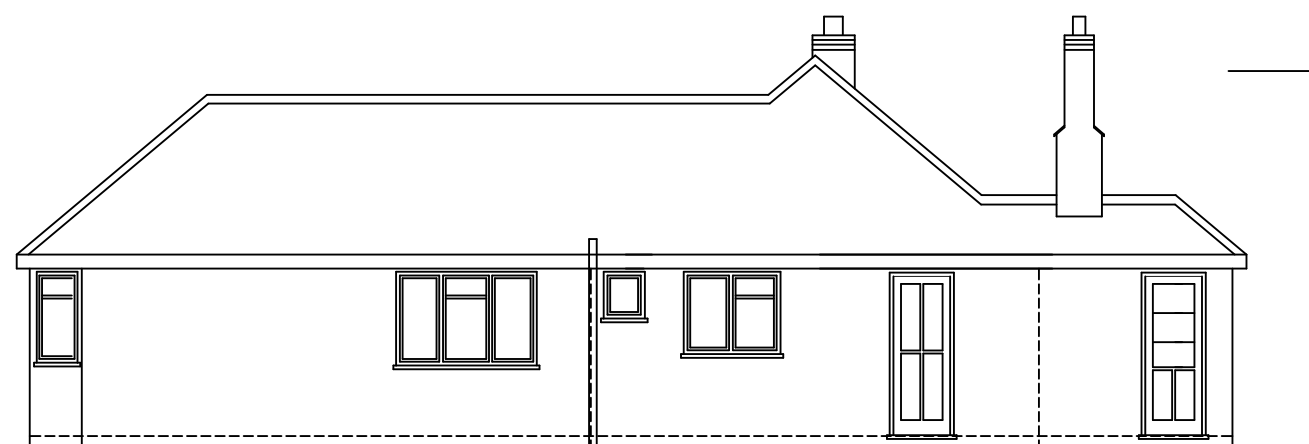

Existing Side Elevation

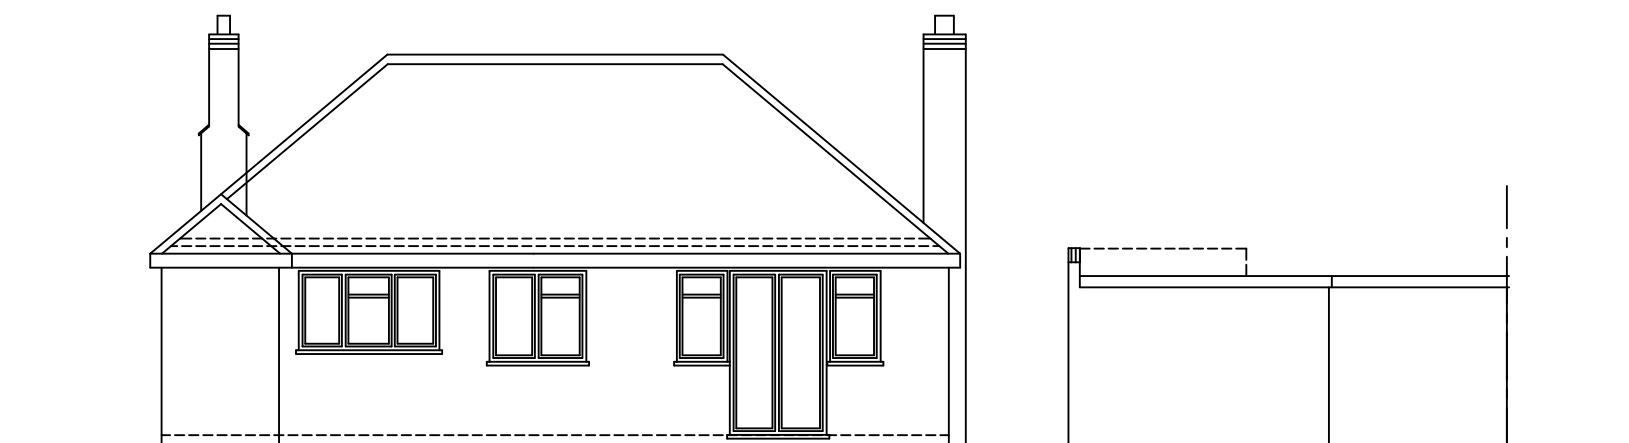

Existing Rear Elevation

A3 PAPER

JAC Associates
Property Consultants

Mob: 07779 653101

Project	
10 Boston Grove Ruislip	
Client	
Mr	
Tel:	
Drawing Title	
Proposed Extension	
Drawing Number	
bostongrove-10 / 5 existing elevations	
Scale	Date
1 : 100	25-06-17