


SCALE  
0M 1M 2M 3M 4M 5M 6M 7M 8M 9M 10M

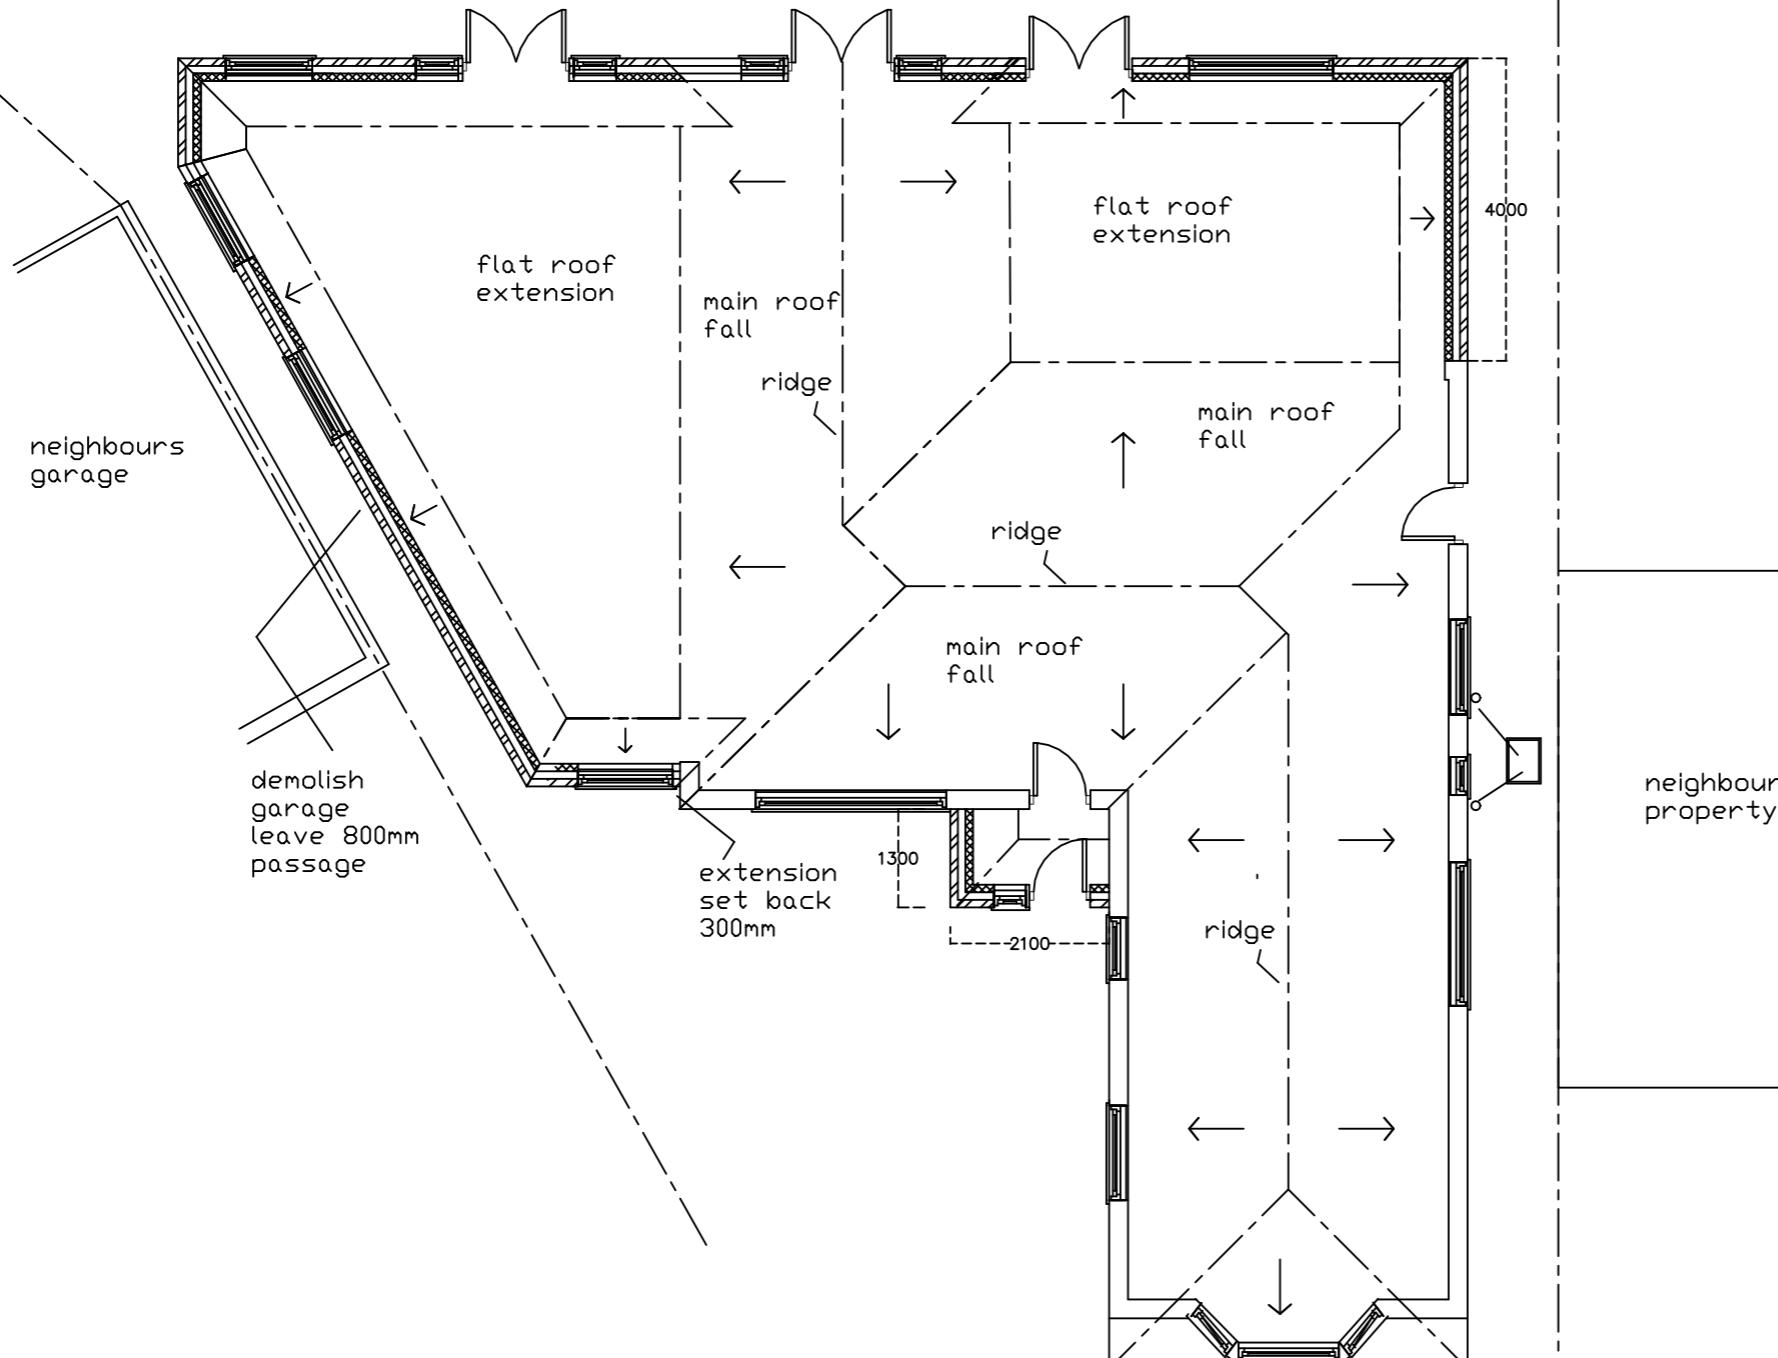

A3 PAPER  
Proposed Roof Plan

**JAC Associates**  
Property Consultants

Mob: 07779 653101

Project  
10 Boston Grove  
Ruislip

Client  
Mr  
Tel:

Drawing Title  
Proposed Extension

Drawing Number  
bostongrove-10 / 2 REV C  
proposed roof plan

Scale | Date  
1 : 100 | 05-01-21

All dimensions and information contained in these plans should be checked on site and with the Local Authority prior to commencing any building works. The works may also be covered by the Town and Country Planning Acts, Building Acts and The Party Wall Act. No works should be commenced prior to obtaining all necessary consents.