




FRONT ELEVATION AS EXISTING
SCALE 1:100 @ A1



REAR ELEVATION AS EXISTING
SCALE 1:100 @ A1



SIDE ELEVATION AS EXISTING
SCALE 1:100 @ A1

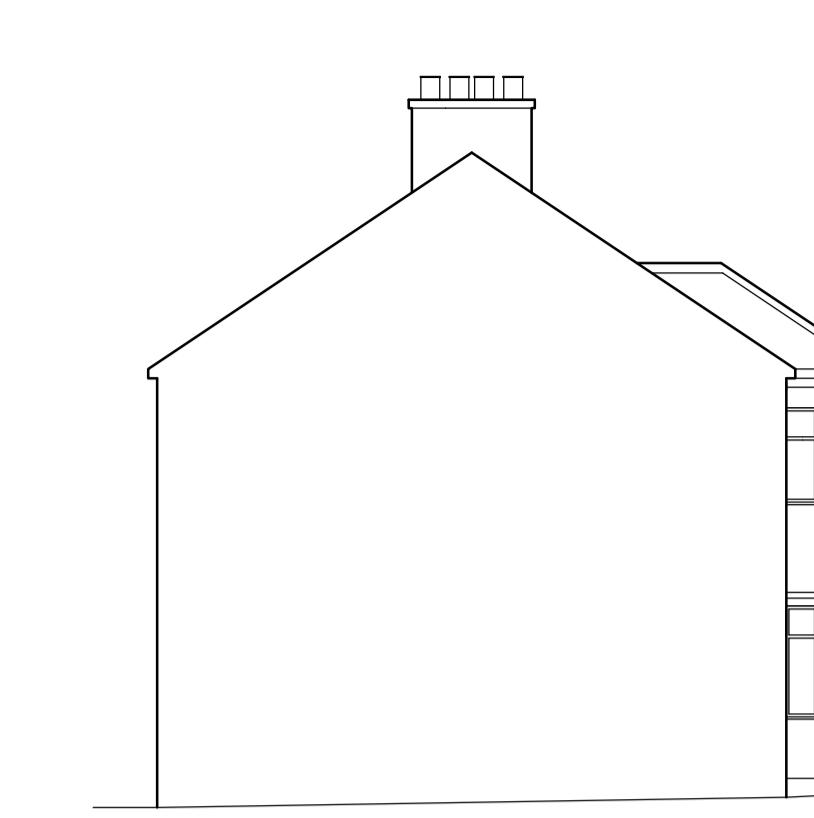


SIDE ELEVATION AS EXISTING
SCALE 1:100 @ A1




SECTION AS EXISTING
SCALE 1:100 @ A1

NOTES

- M.H Design and Planning
- Date as title block

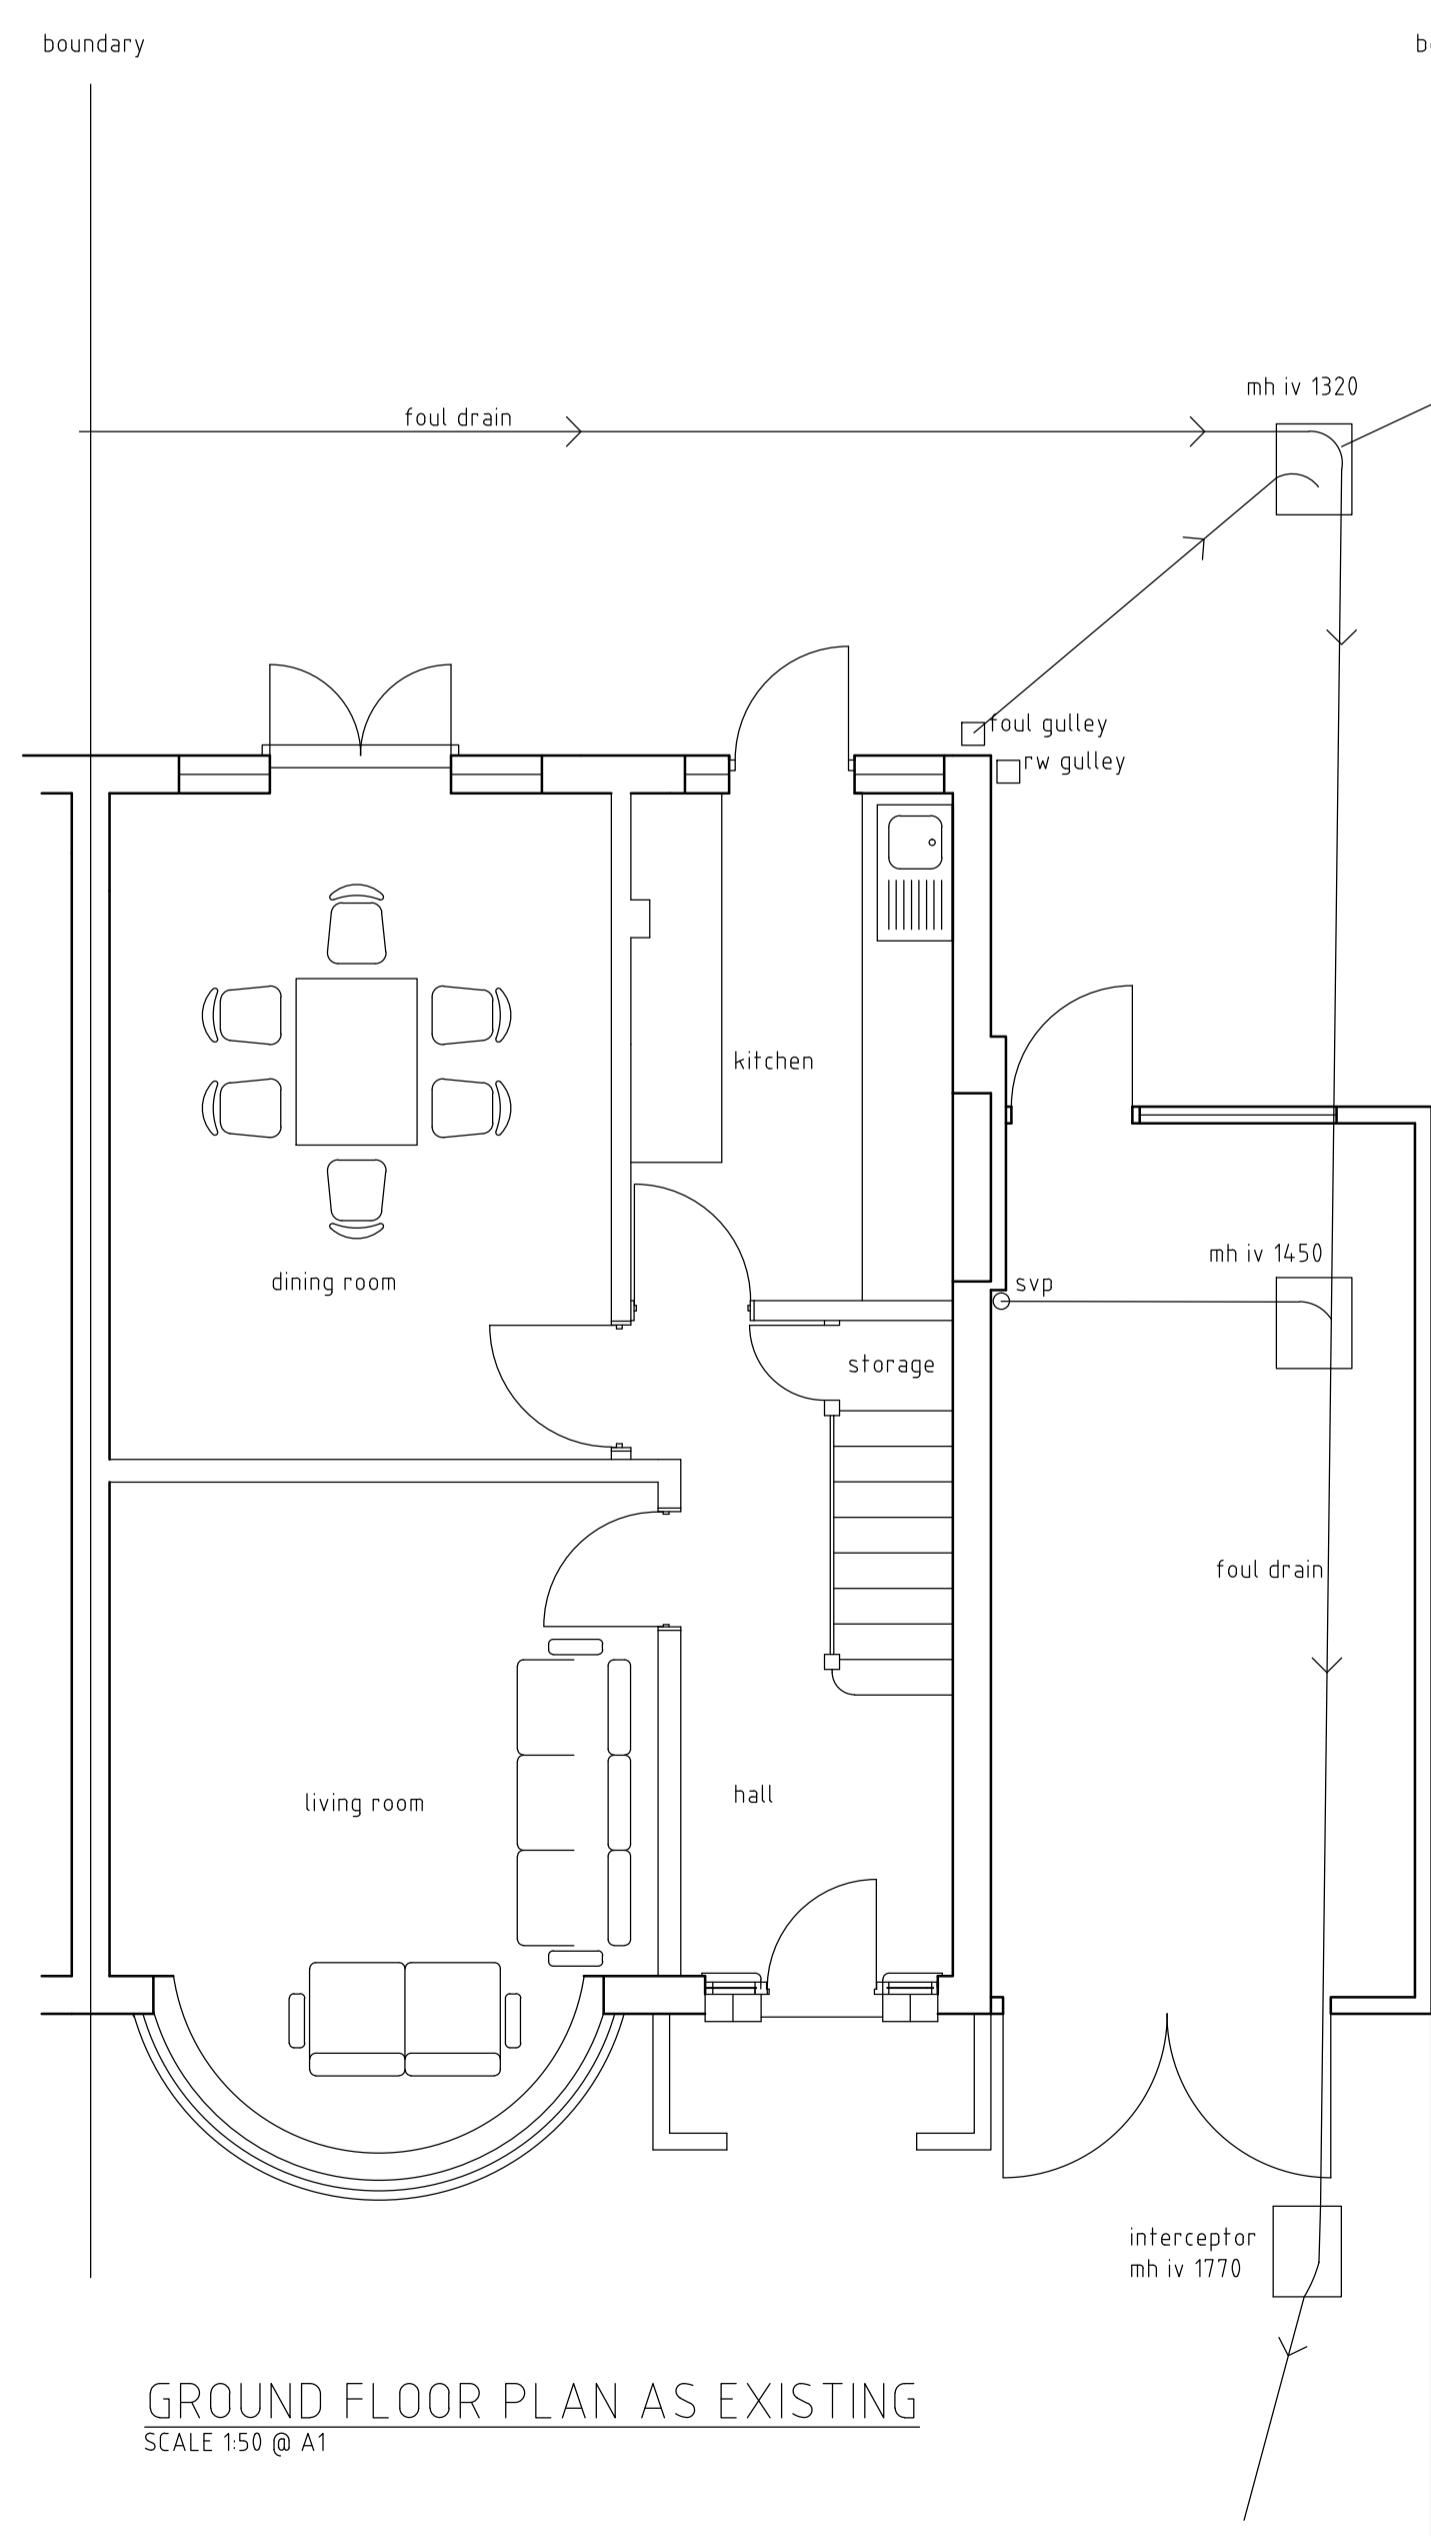


GROUND FLOOR PLAN AS EXISTING
SCALE 1:50 @ A1

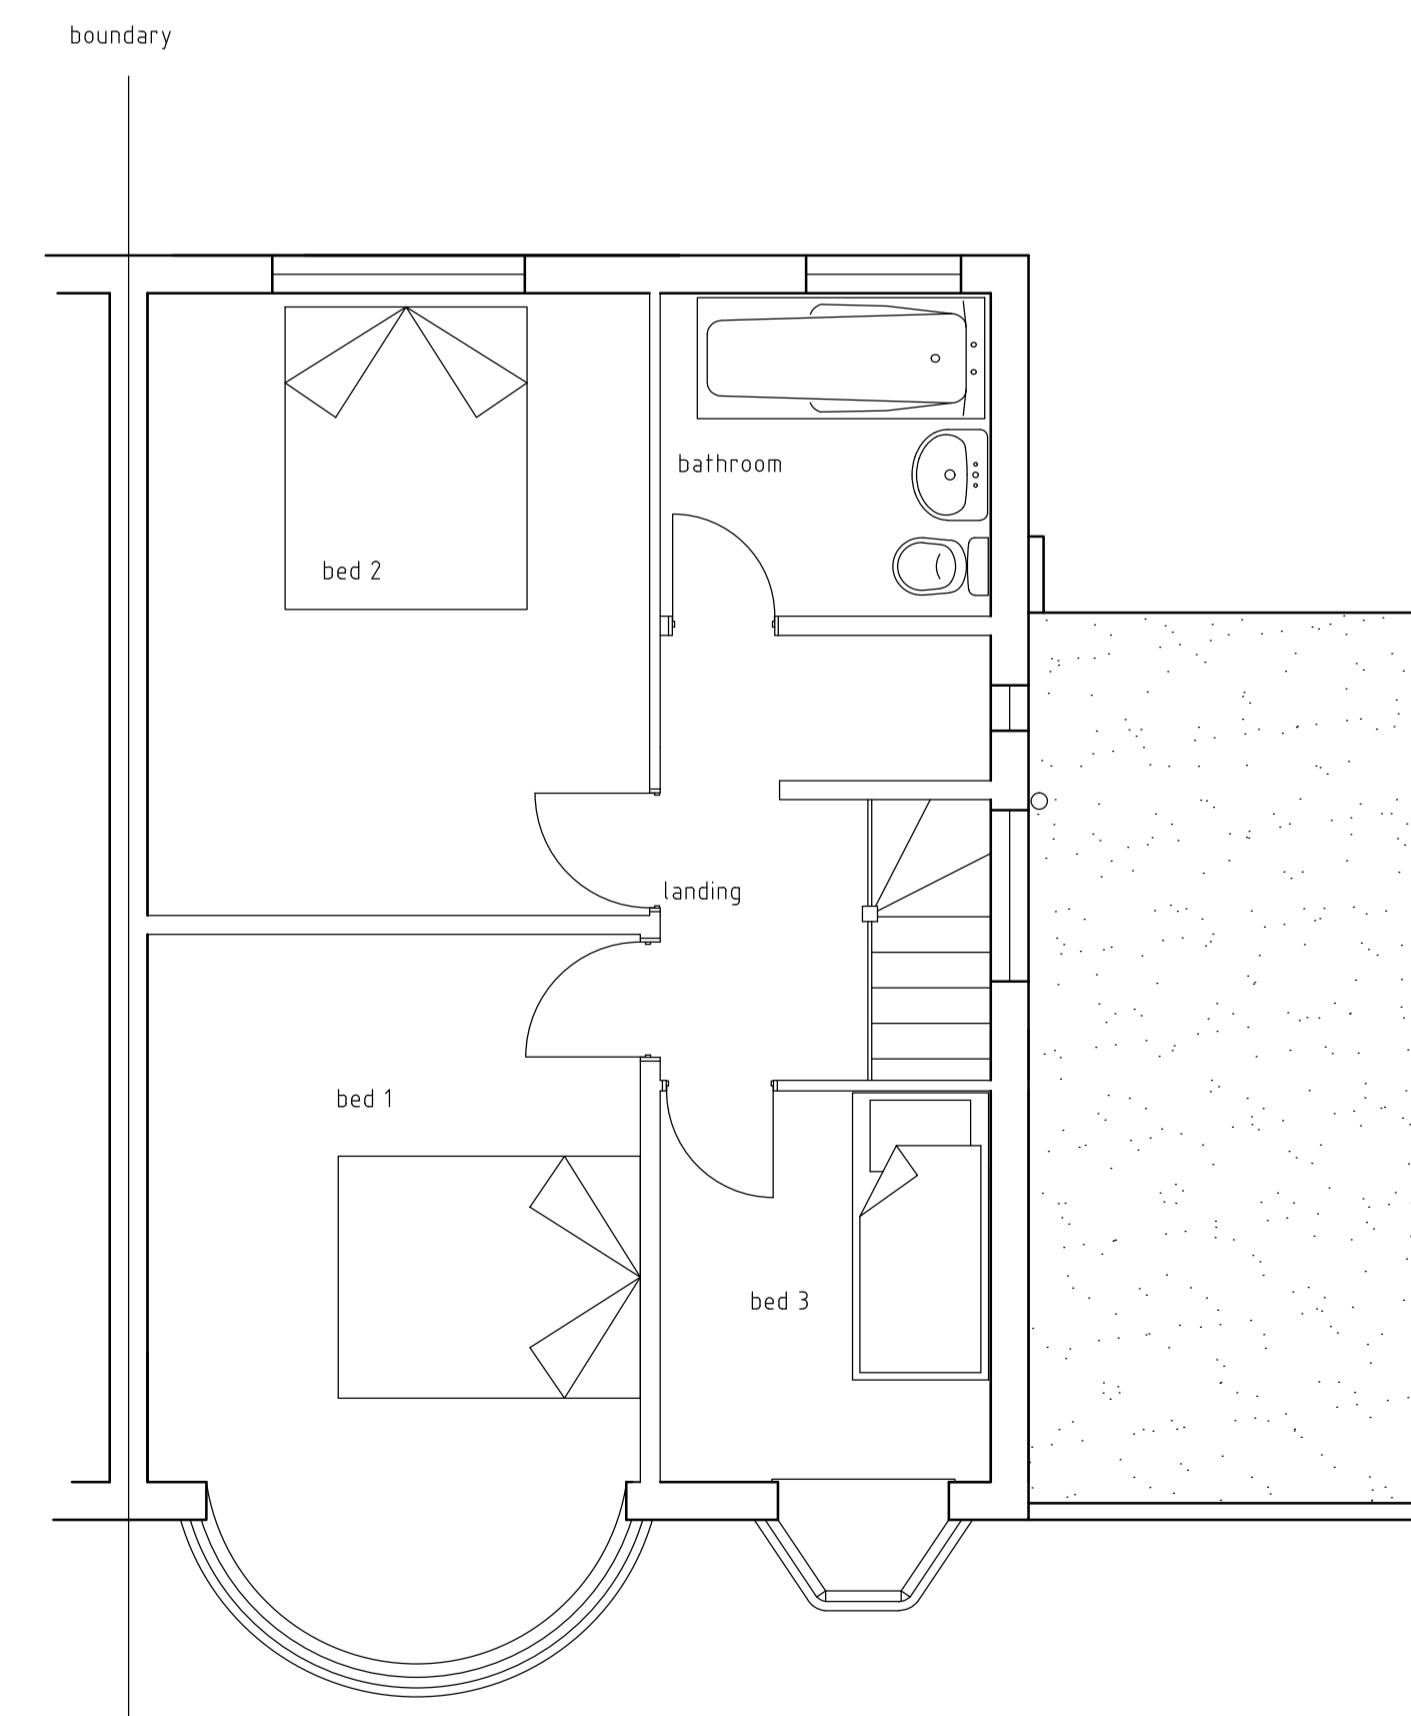


FIRST FLOOR PLAN AS EXISTING
SCALE 1:50 @ A1

Original size A1 0 3 metres @ 1:50 5
Original size A1 0 5 metres @ 1:100 10
Original size A1 0 10 metres @ 1:200 20

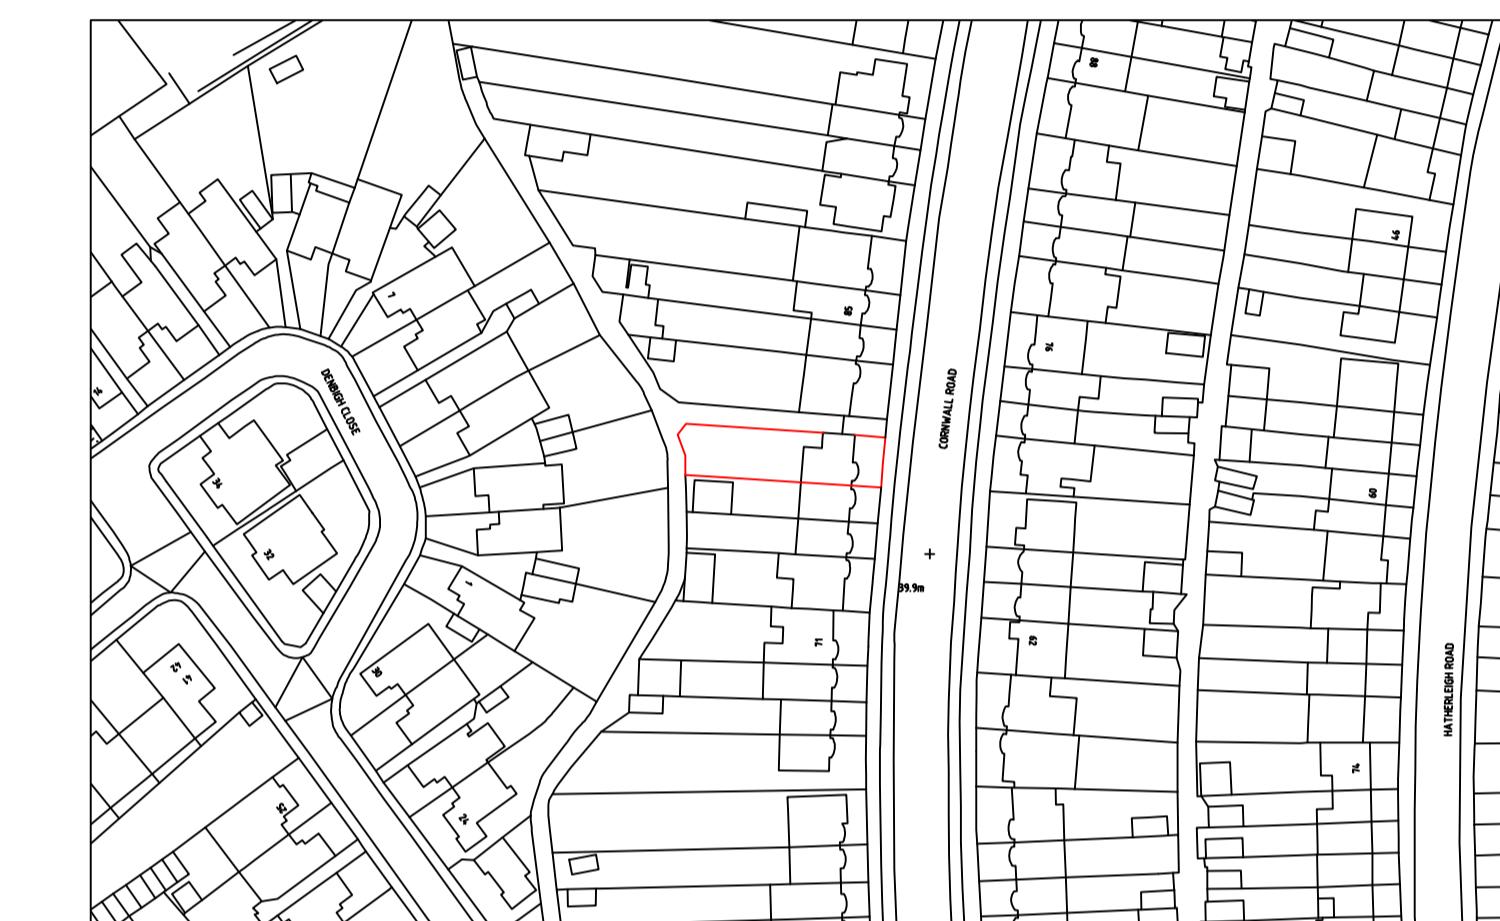

LOCATION PLAN
SCALE 1:1250 @ A1
os lic no 100048957

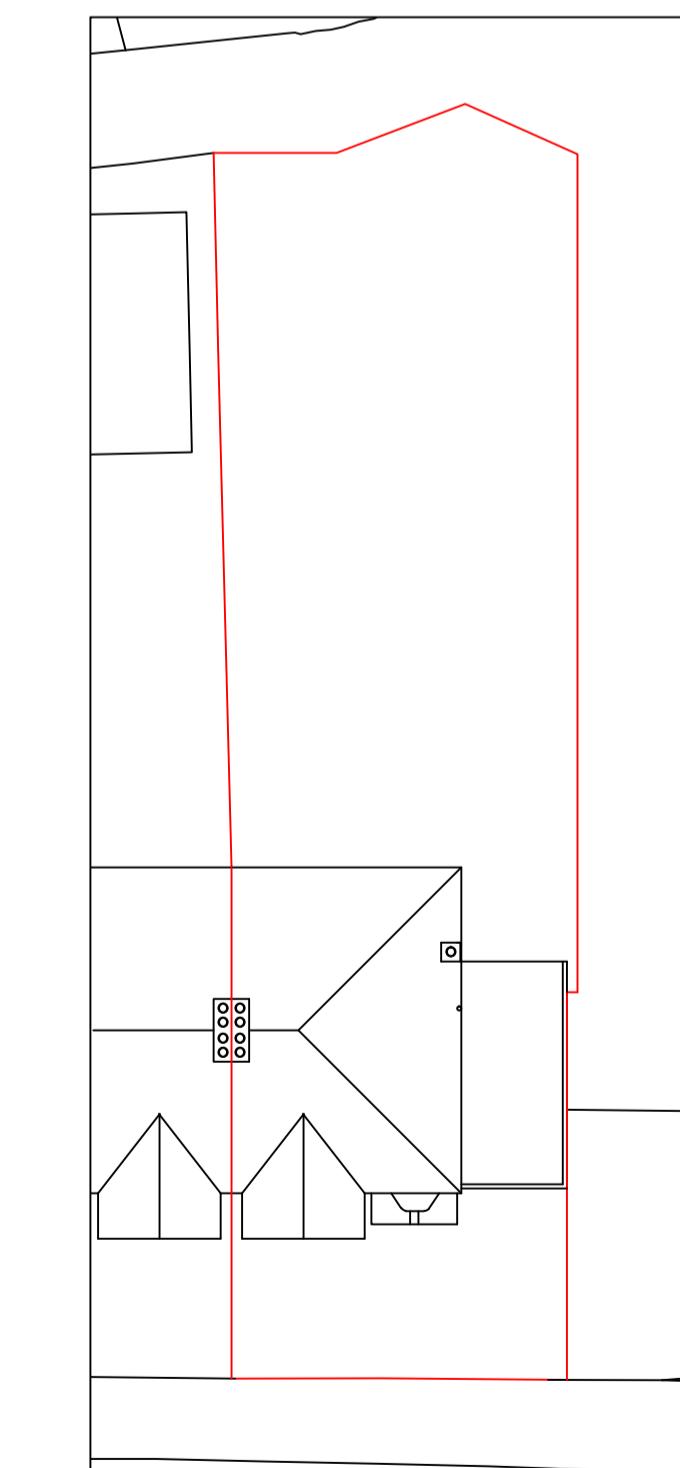

SITE PLAN AS EXISTING
SCALE 1:200 @ A1
→ N

Rev.	Amendments	Date
	TONY SPANO	
PROPOSED TWO STORY SIDE EXTENSION SINGLE STORY REAR EXTENSION AND PART TWO STORY REAR EXTENSION AND REMOVAL OF A CHIMNEY, INTERNAL ALTERATIONS AT 79 CORNWALL ROAD RUISLIP MANOR		
GENERAL ARRANGEMENTS AND ELEVATIONS AS EXISTING		

M.H Design and Planning
141 Cornwall road, Ruislip, HA4 6AH
Mob 07884 436 468
Email info@mybuildingplans.co.uk

DATE	SCALE	DRAWING No.	DRAWN	Rev.
FEB 2021	SHOWN	5539/001	MAH	