

NOTES

- M.H Design and Planning
Date as title block




FRONT ELEVATION AS
PROPOSED SCALE 1:100 @ A1

REAR ELEVATION AS
PROPOSED SCALE 1:100 @ A

SIDE ELEVATION AS PROPOSED

SIDE ELEVATION AS PROPOSED
SCALE 1:100 @ A1

SECTION AS PROPOSED

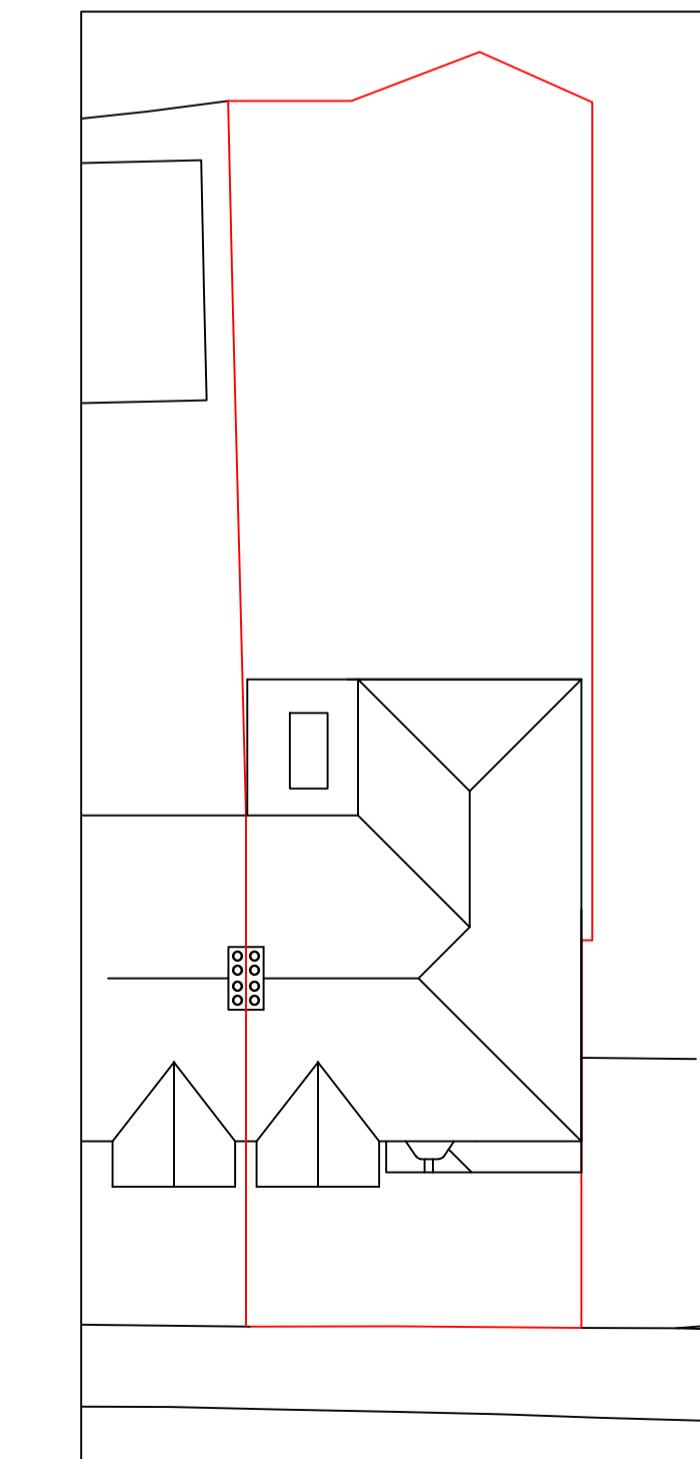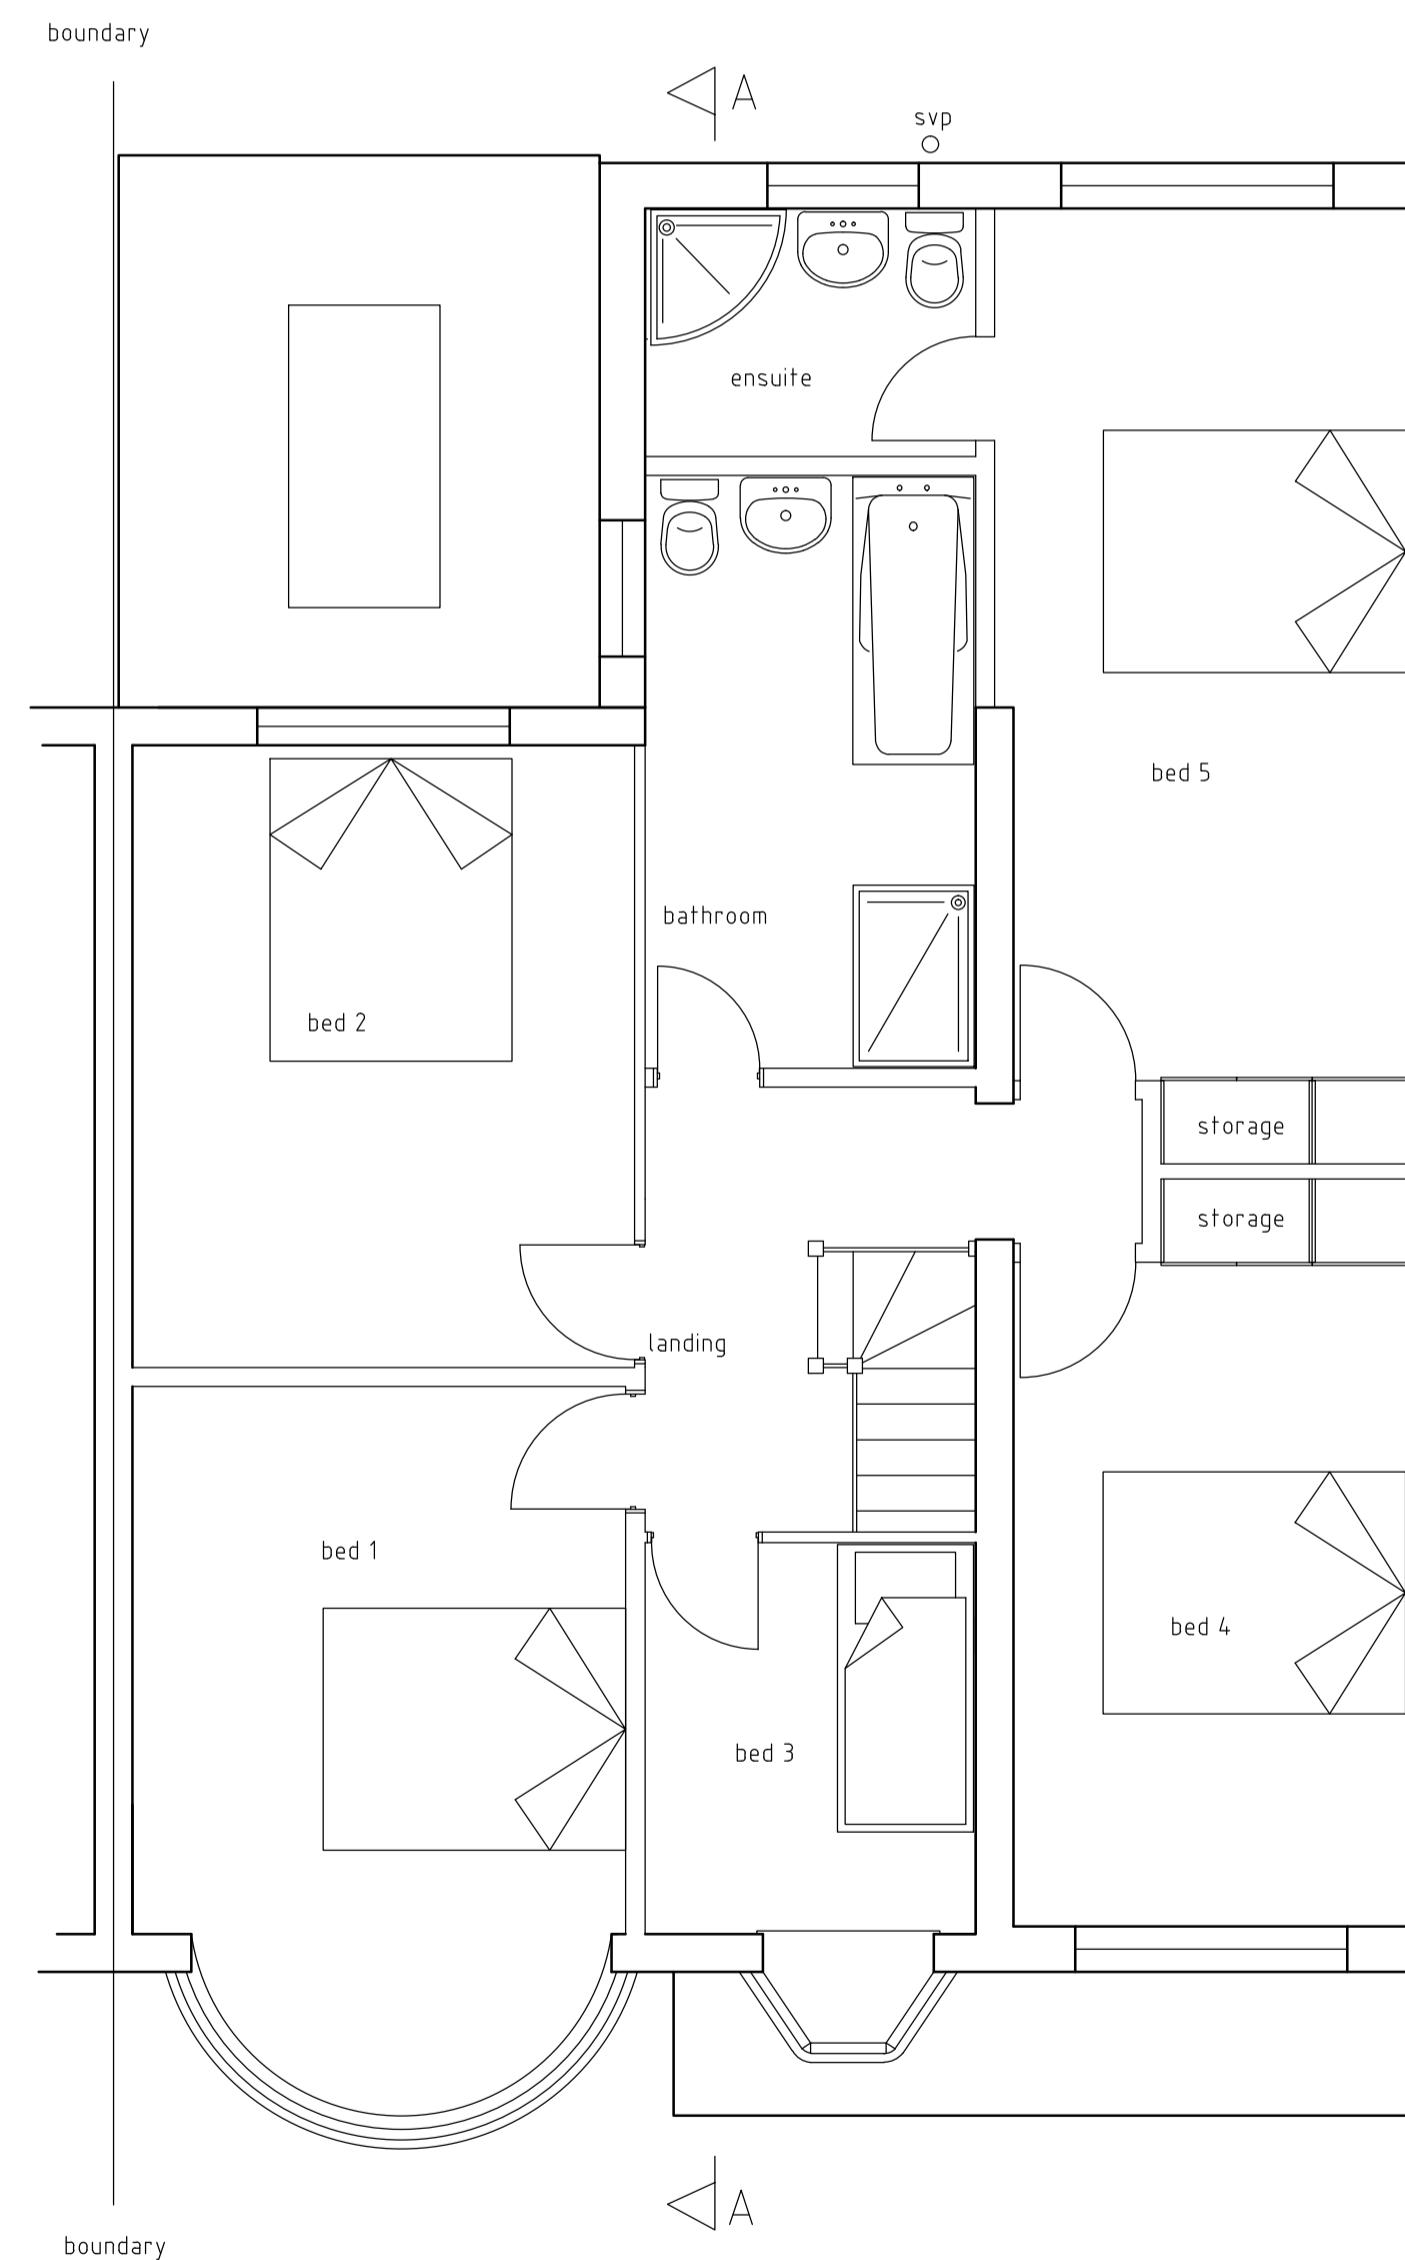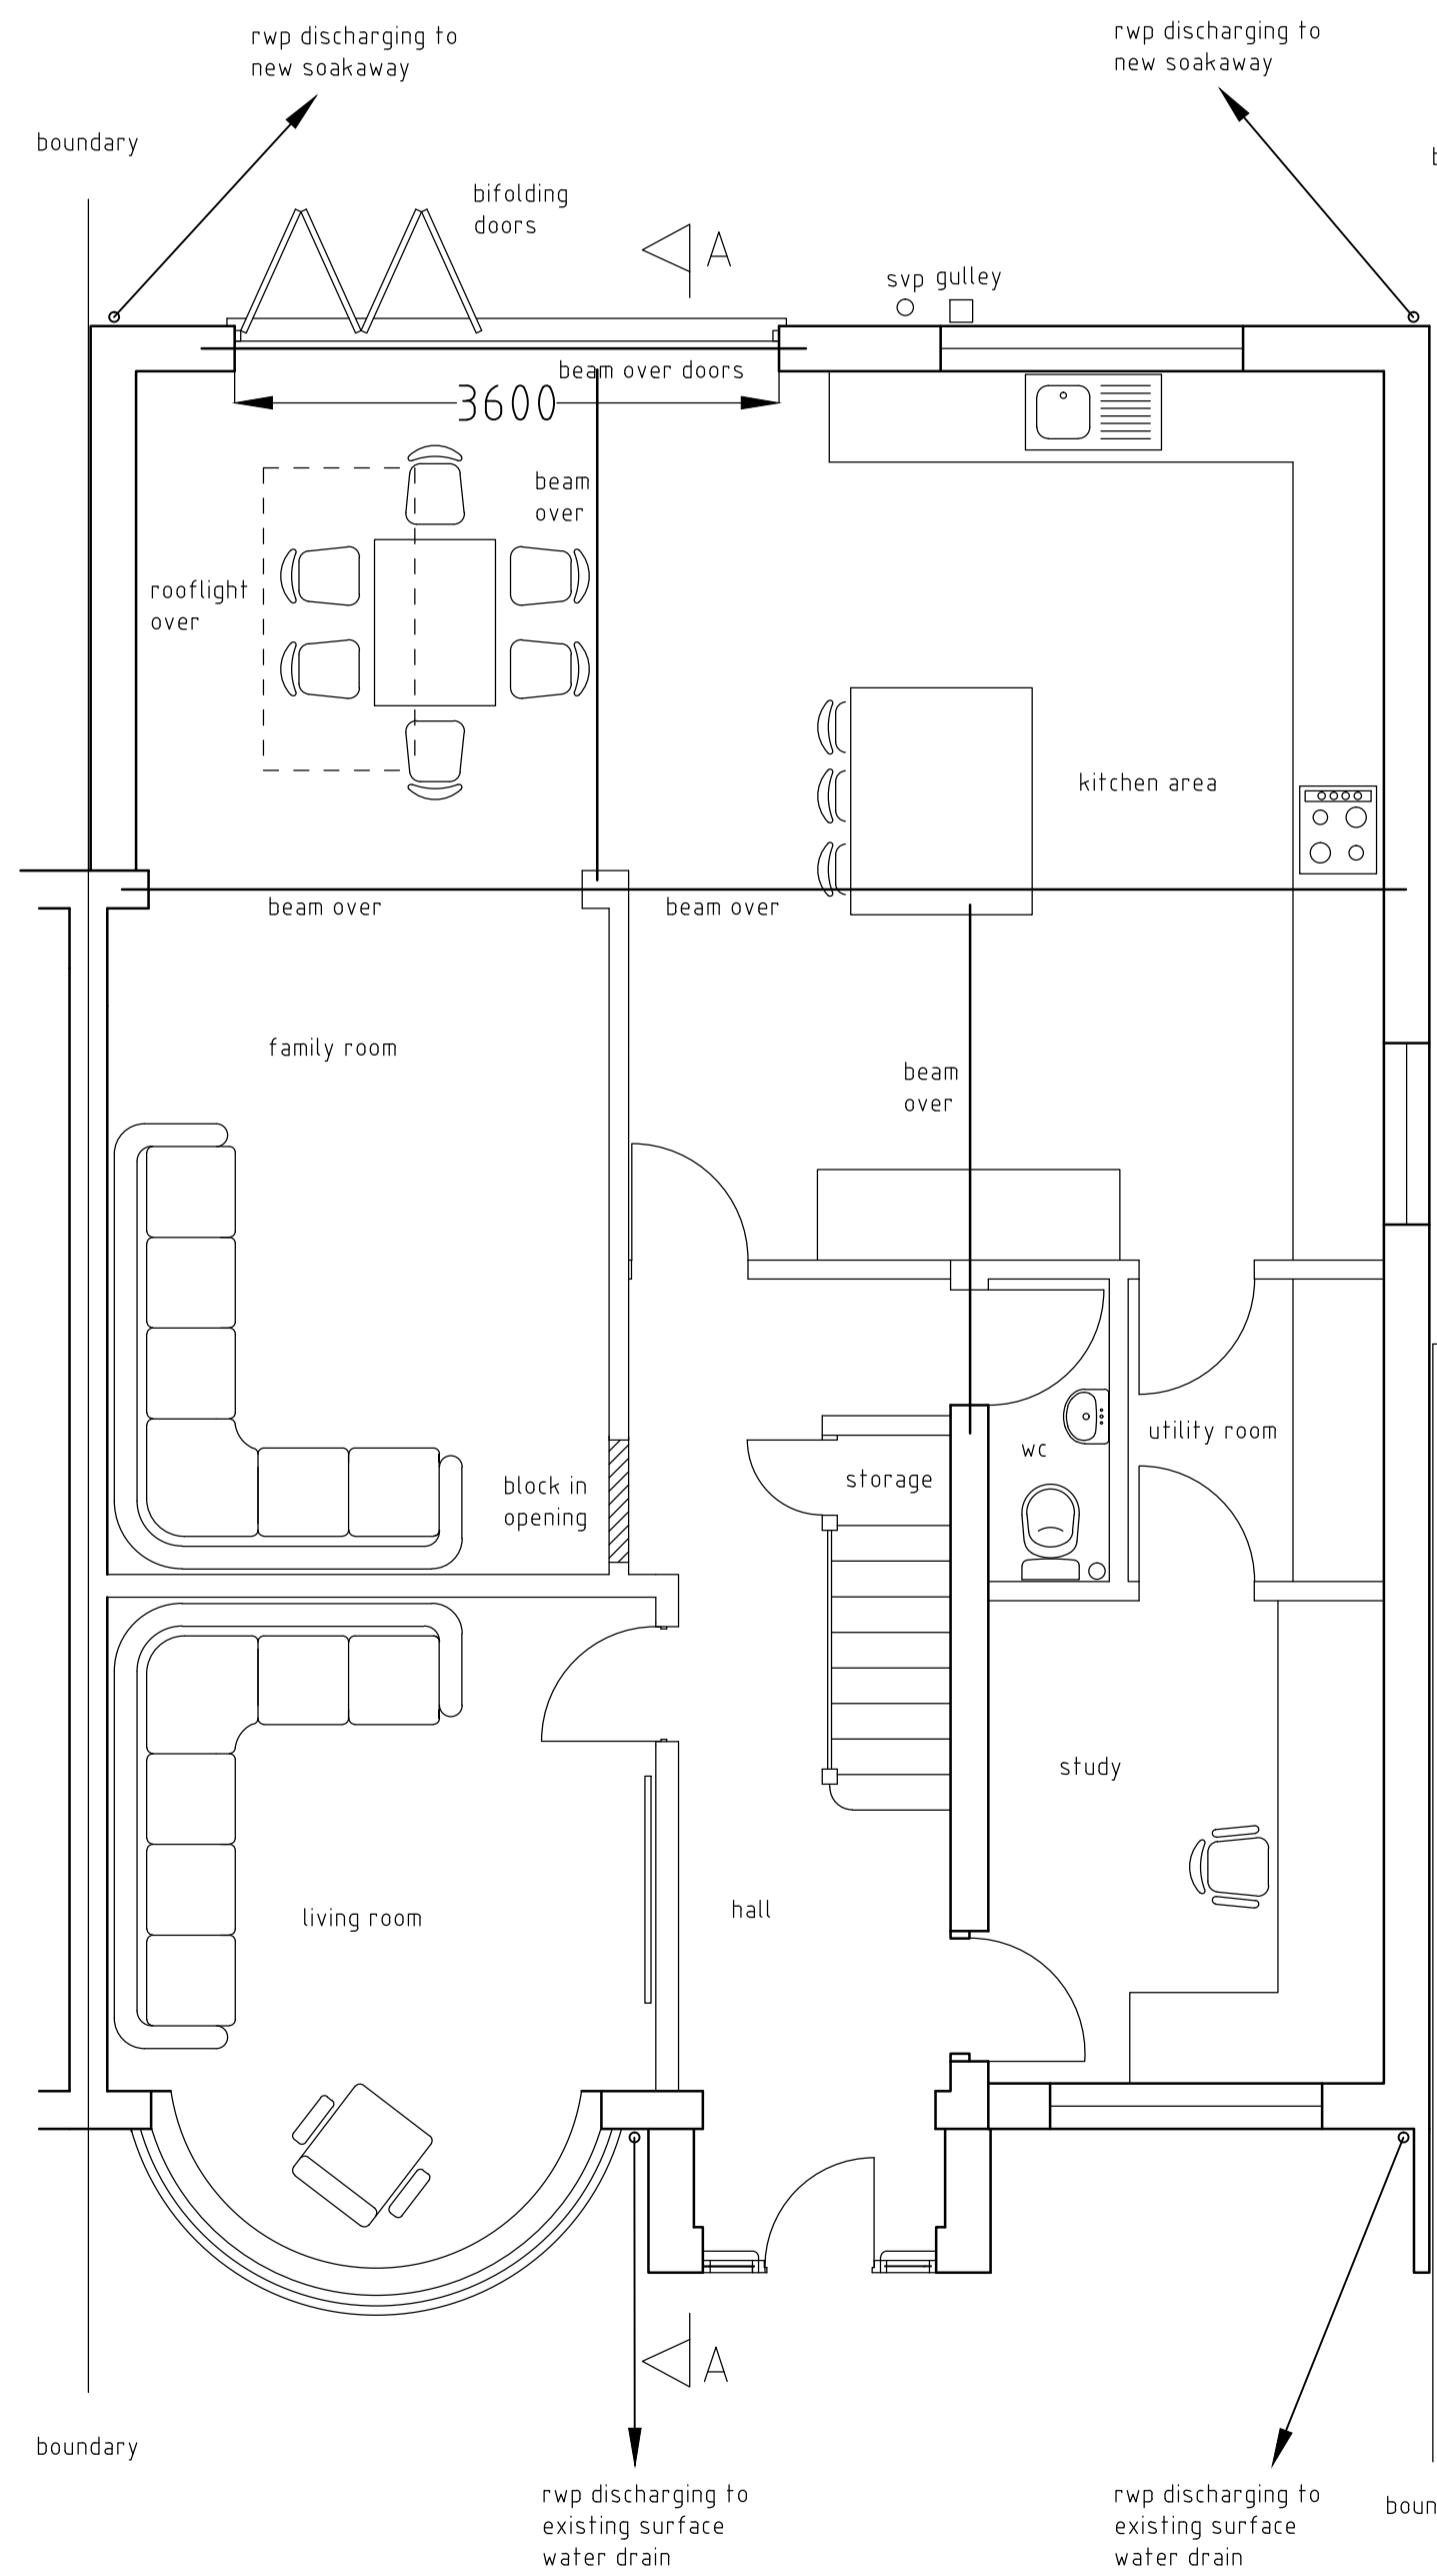

GROUND FLOOR PLAN AS PROPOSED

SCALE 1:50 @ A1

FIRST FLOOR PLAN AS PROPOSED

SITE PLAN AS PROPOSED

M.H Design and Planning
141 cornwall road, ruislip, ha4 6ah
Mob 07884 436 468
Email info@mybuildingplans.co.uk

| DATE | SCALE | DRAWING No. | DRAWN | Rev. |
|----------|-------|-------------|-------|------|
| FEB 2021 | SHOWN | 5539/002 | MAH | B |