
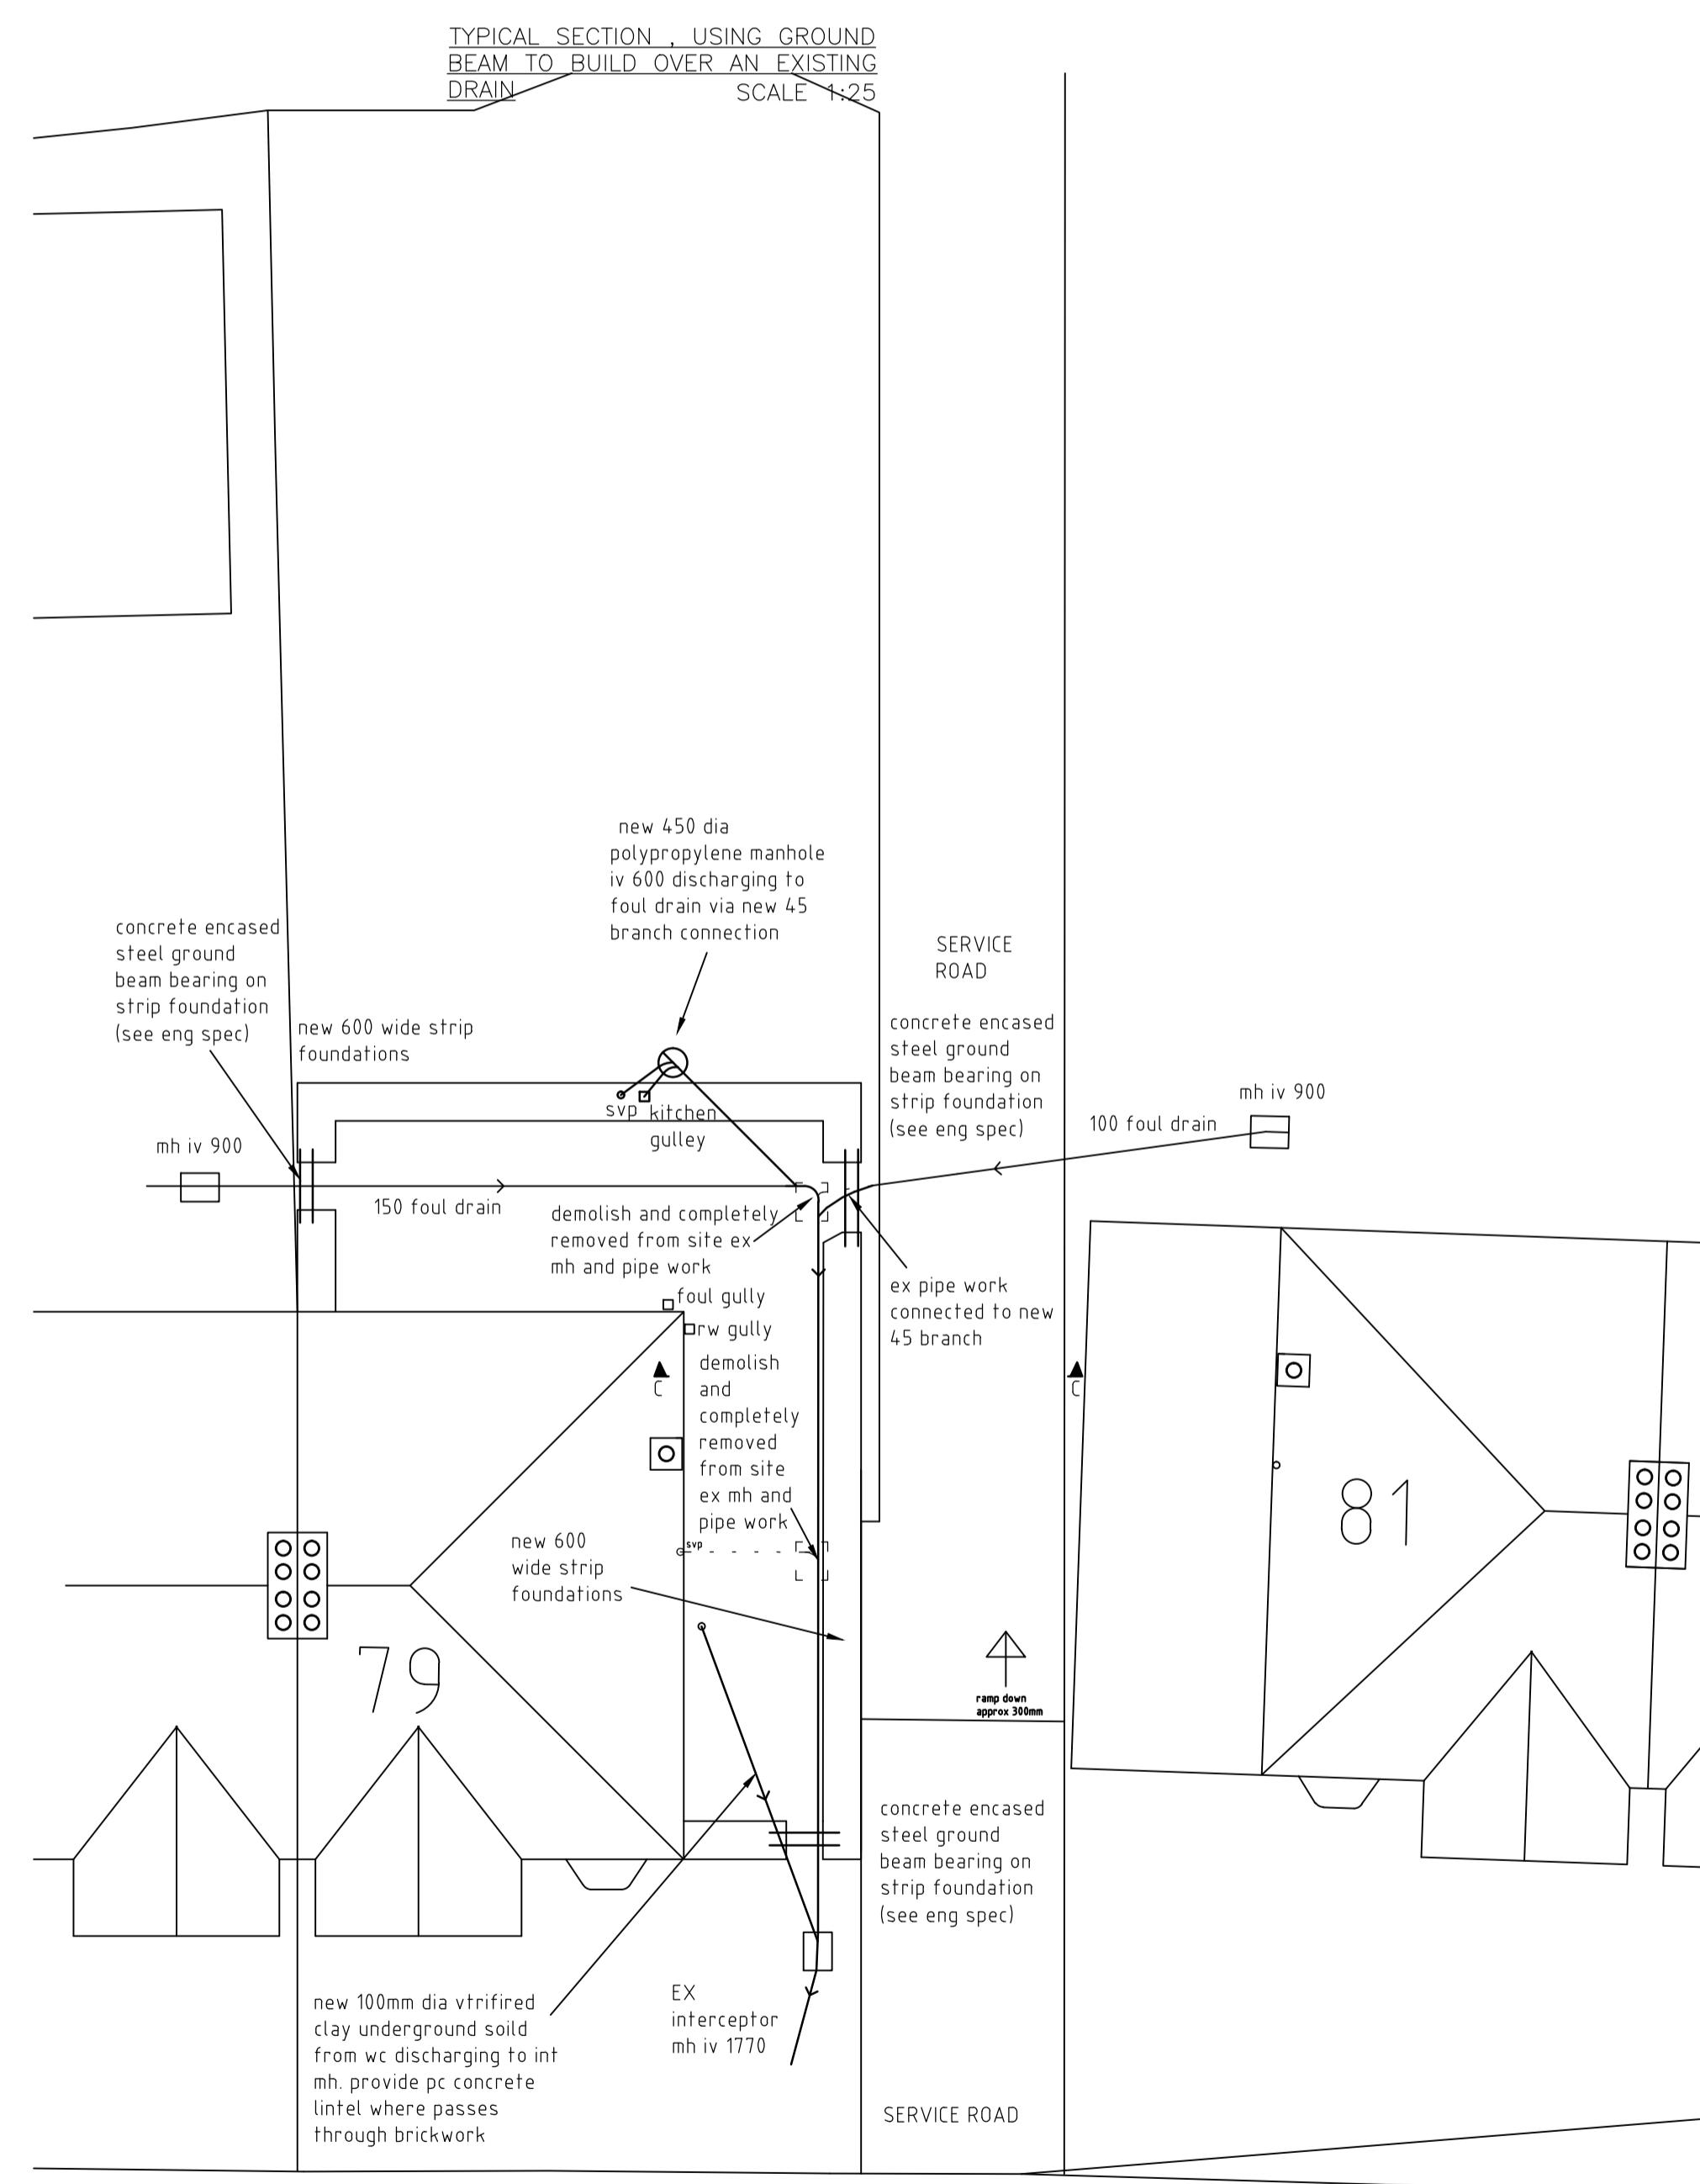


DRAINAGE PLAN AS EXISTING

SCALE 1:100 @ A1

Original size A1

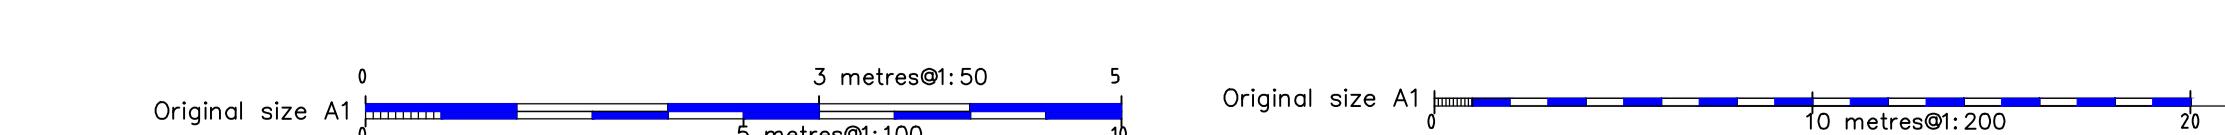

DRAINAGE PLAN AS PROPOSED

SCALE 1:100 @ .



NOTES

• M.H Design and Planning
Date as title block

Rev.	Amendments	Date
TONY SPANO		
PROPOSED TWO STORY SIDE EXTENSION SINGLE STORY REAR EXTENSION AND PART TWO STORY REAR EXTENSION AND REMOVAL OF A CHIMNEY, INTERNAL ALTERATIONS AT 79 CORNWALL ROAD RUISLIP MANOR		
DRAINAGE PLANS, SECTION AND DETAILS		

M.H Design and Planning

141 cornwall road, ruislip, ha4 6ah

07884 436 468

Email info@mybuildingplans.co.uk

DATE	SCALE	DRAWING No.	DRAWN	Rev.
FEB 2021	SHOWN	5539/003	MAH	rev a