

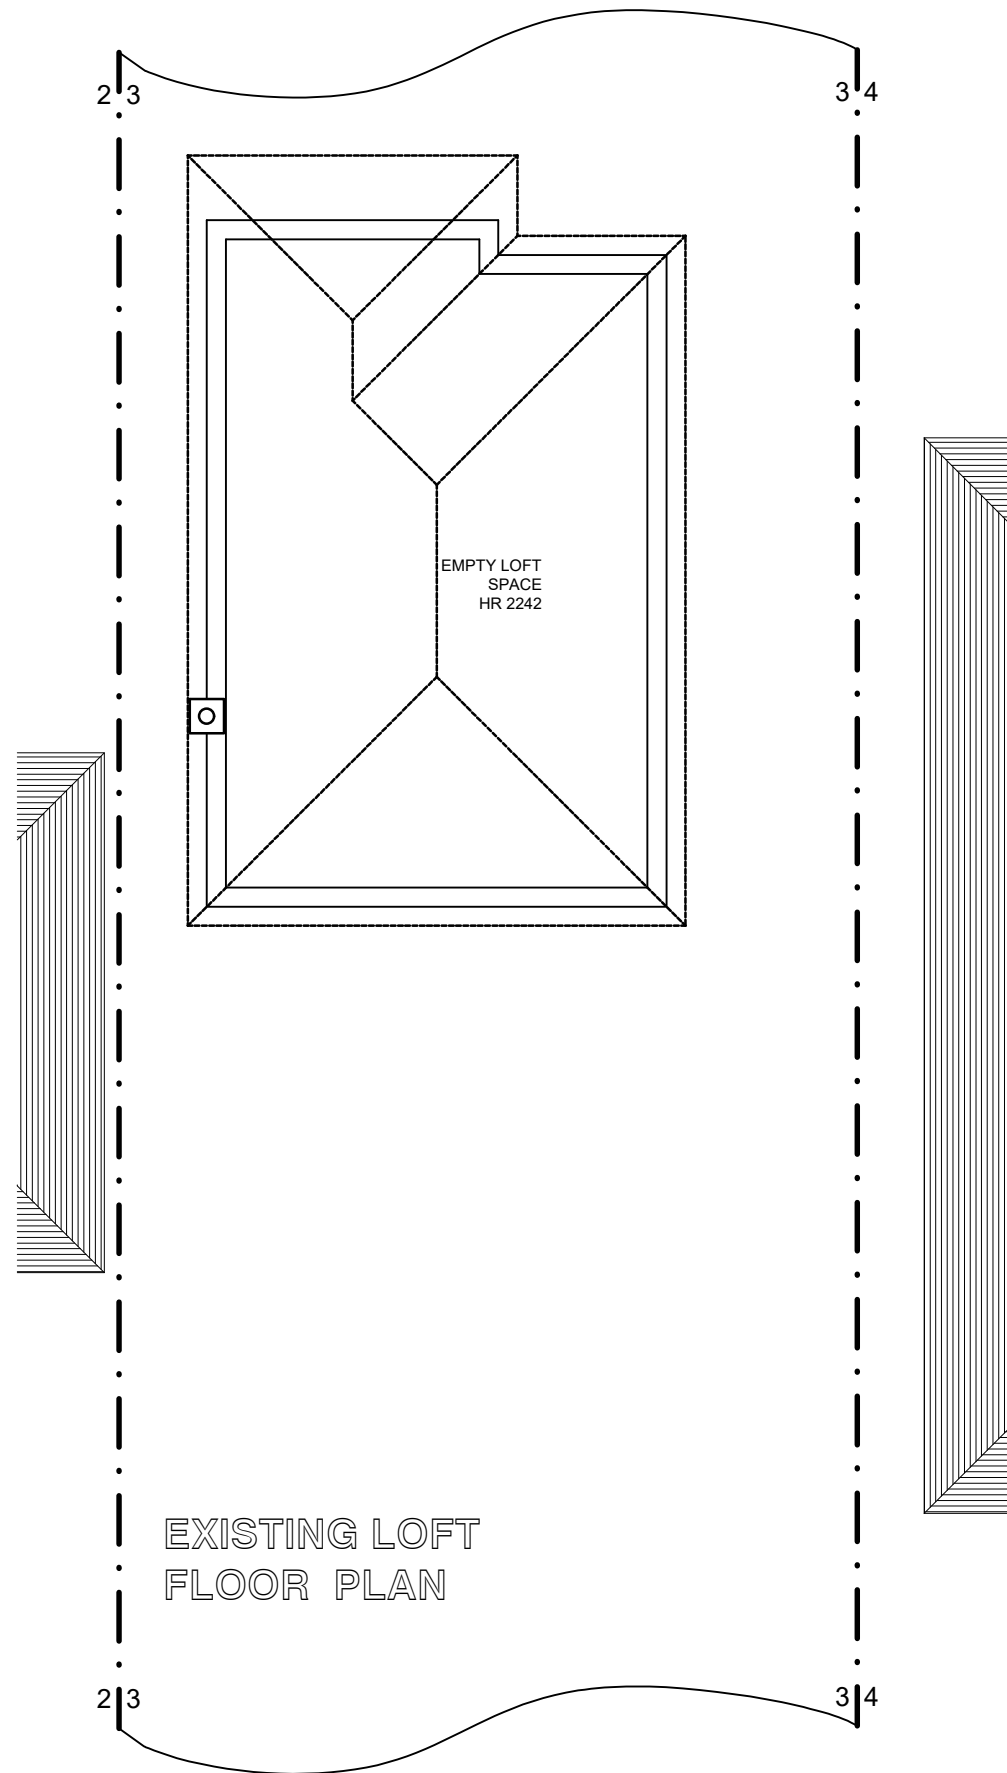


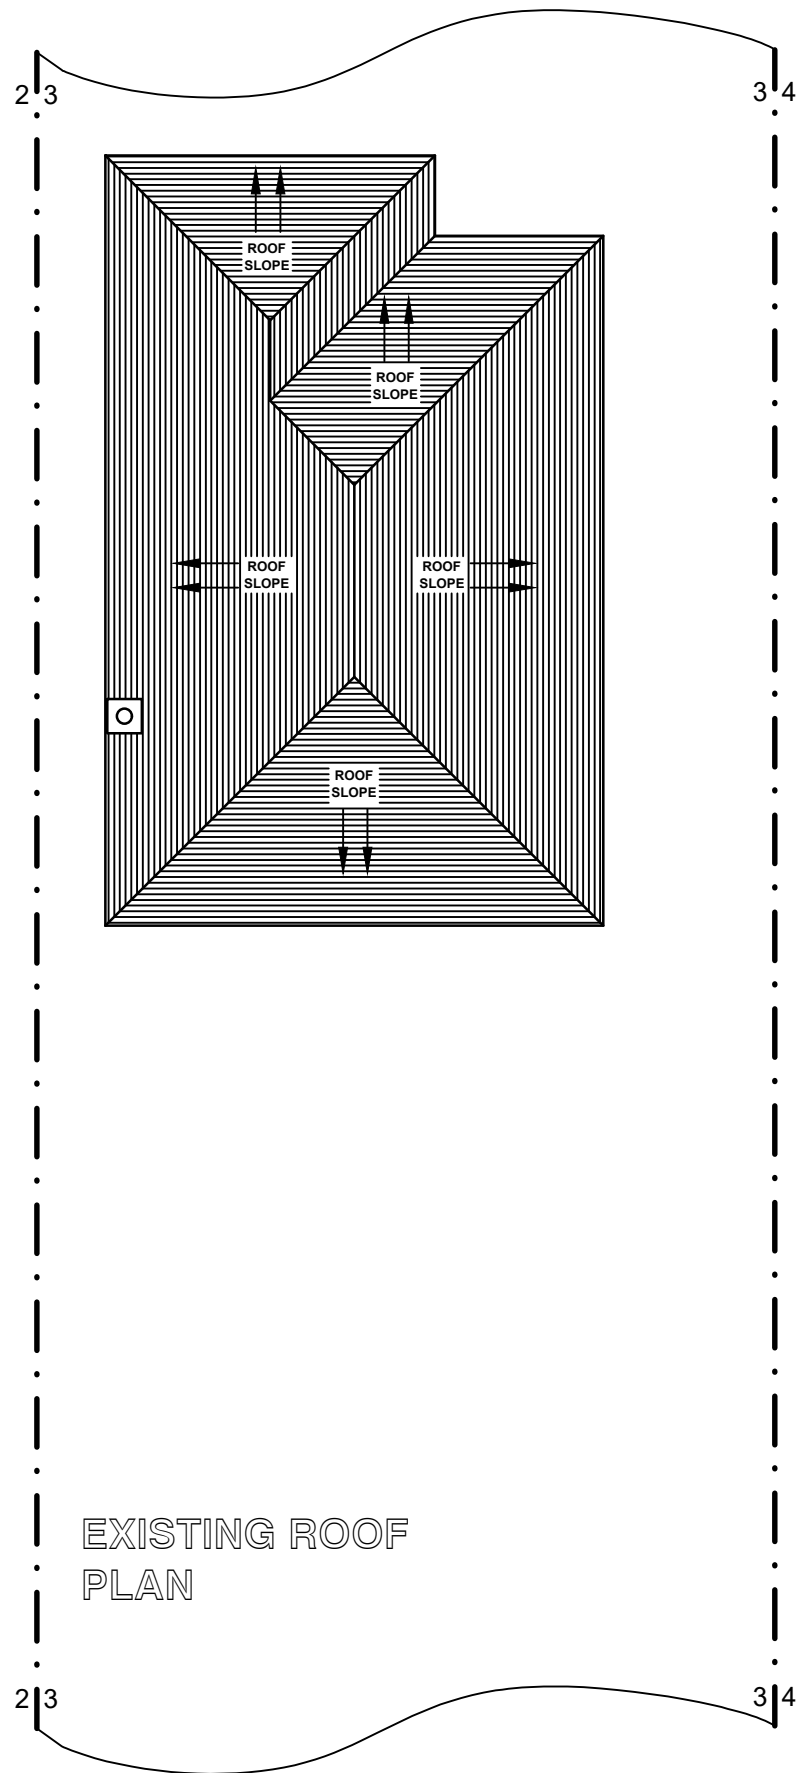

EXISTING LOFT
FLOOR PLAN

 

EXISTING ROOF
PLAN

ICREATE[©] DESIGN LIMITED Planning & Designing of All Types of Building Works 13 ROBB ROAD, STANMORE, HA7 3SQ Tel: 07886759400 ; EM: ikreated@gmail.com			CLIENT	MR. NEALESH PATEL 3 BOSTON GROVE, RUISLIP, HA4 7RY	PROJECT/TITLE	
					SINGLE STOREY SIDE, FRONT AND REAR EXTENSION FOLLOWING DEMOLITION OF GARAGE AT 3 BOSTON GROVE, RUISLIP, HA4 7RY	
	22.01.2021	FOR CERTIFICATE OF LAWFULNESS - LOFT				
REV	DATES	COMMENTS			SCALE: 1:100@A3	DRG NO : 3BOSTONGROVE-102