

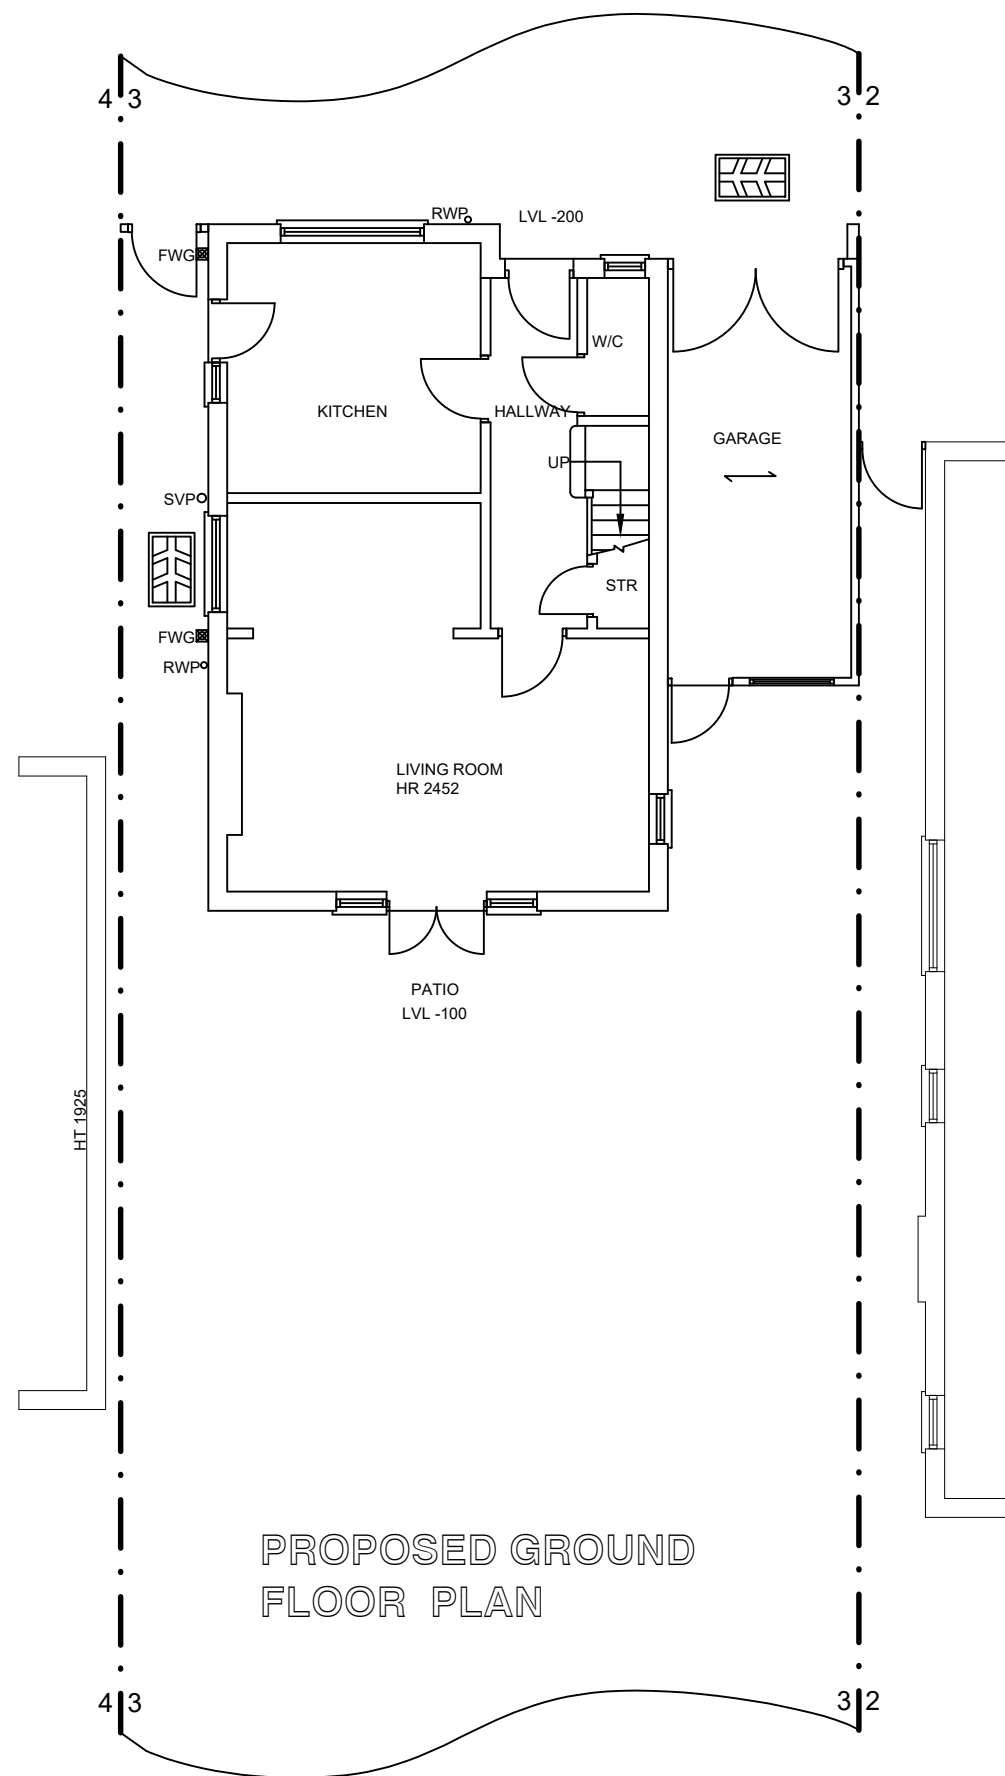


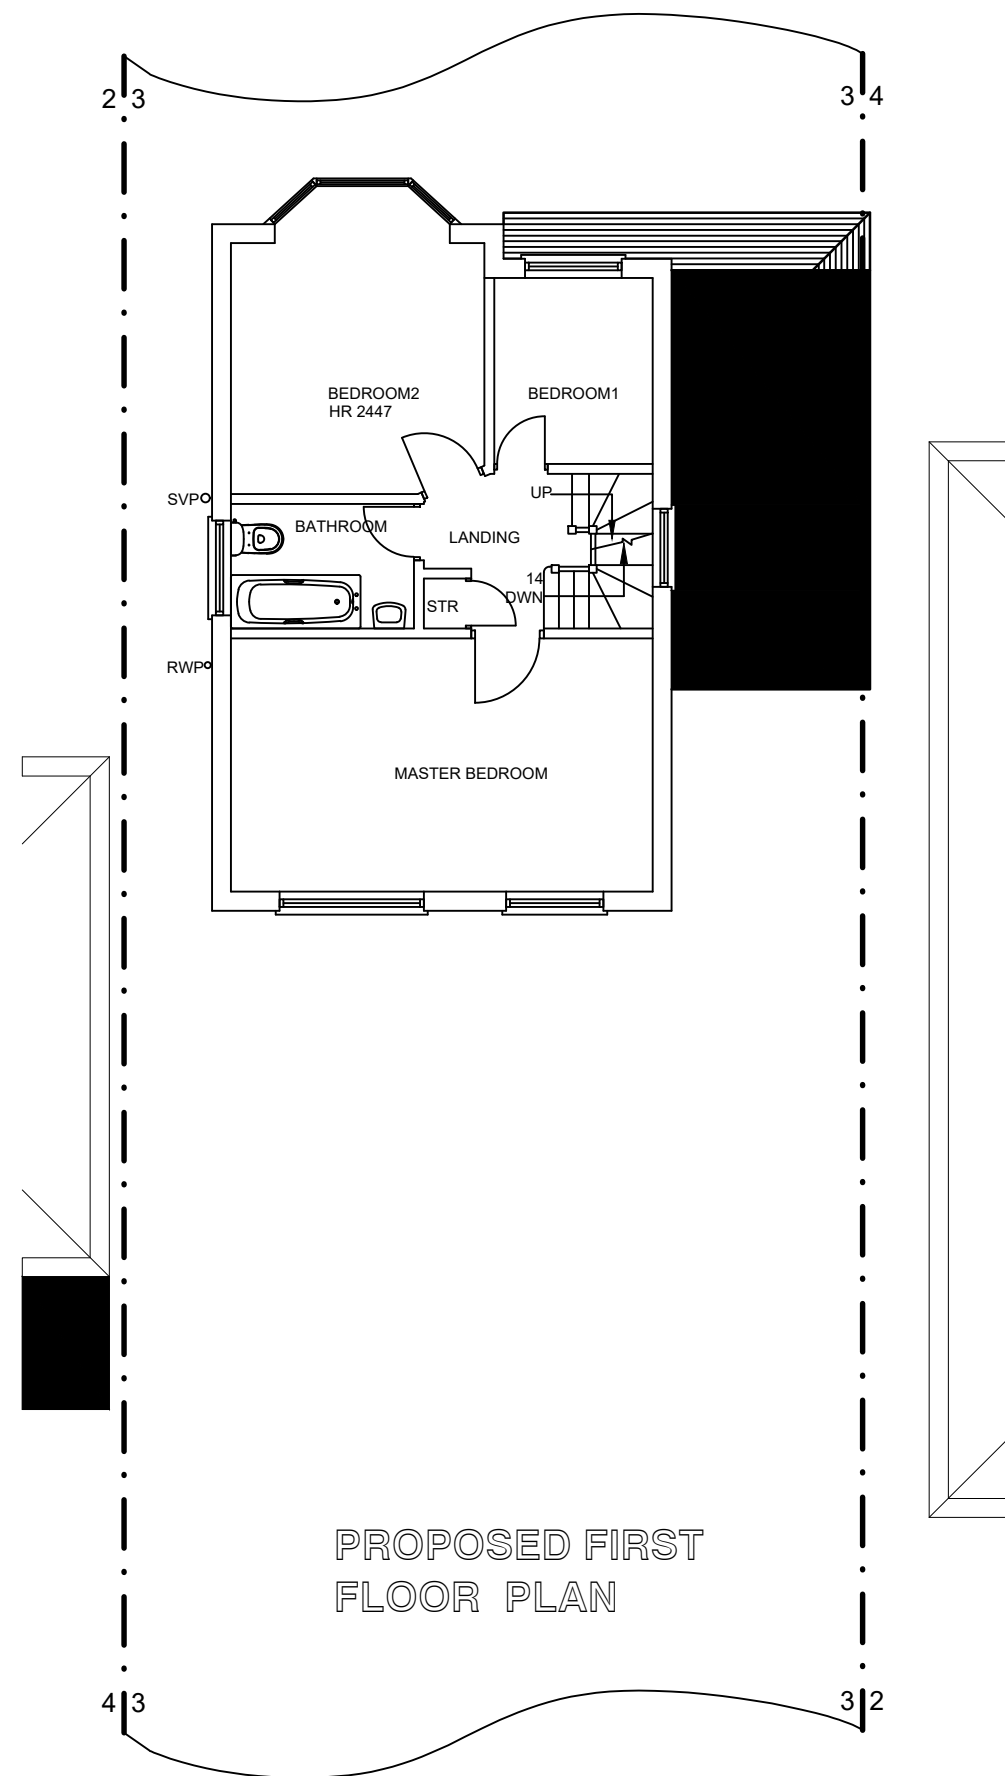

PROPOSED GROUND
FLOOR PLAN

 

PROPOSED FIRST
FLOOR PLAN

ICREATE[©] DESIGN LIMITED Planning & Designing of All Types of Building Works 13 ROBB ROAD, STANMORE, HA7 3SQ Tel: 07886759400 ; EM: ikreated@gmail.com			CLIENT MR. NEALESH PATEL 3 BOSTON GROVE, RUISLIP, HA4 7RY		PROJECT/TITLE LOFT CONVERSION WITH NEW REAR DORMER AND HIP TO GABLE END AT 3 BOSTON GROVE, RUISLIP, HA4 7RY	
REV	DATES	COMMENTS			SCALE: 1:100@A3	DRG NO : 3BOSTONGROVE-101
	22.01.2021	FOR CERTIFICATE OF LAWFULNESS - LOFT				