


SCALE BAR 1:500 @ A4

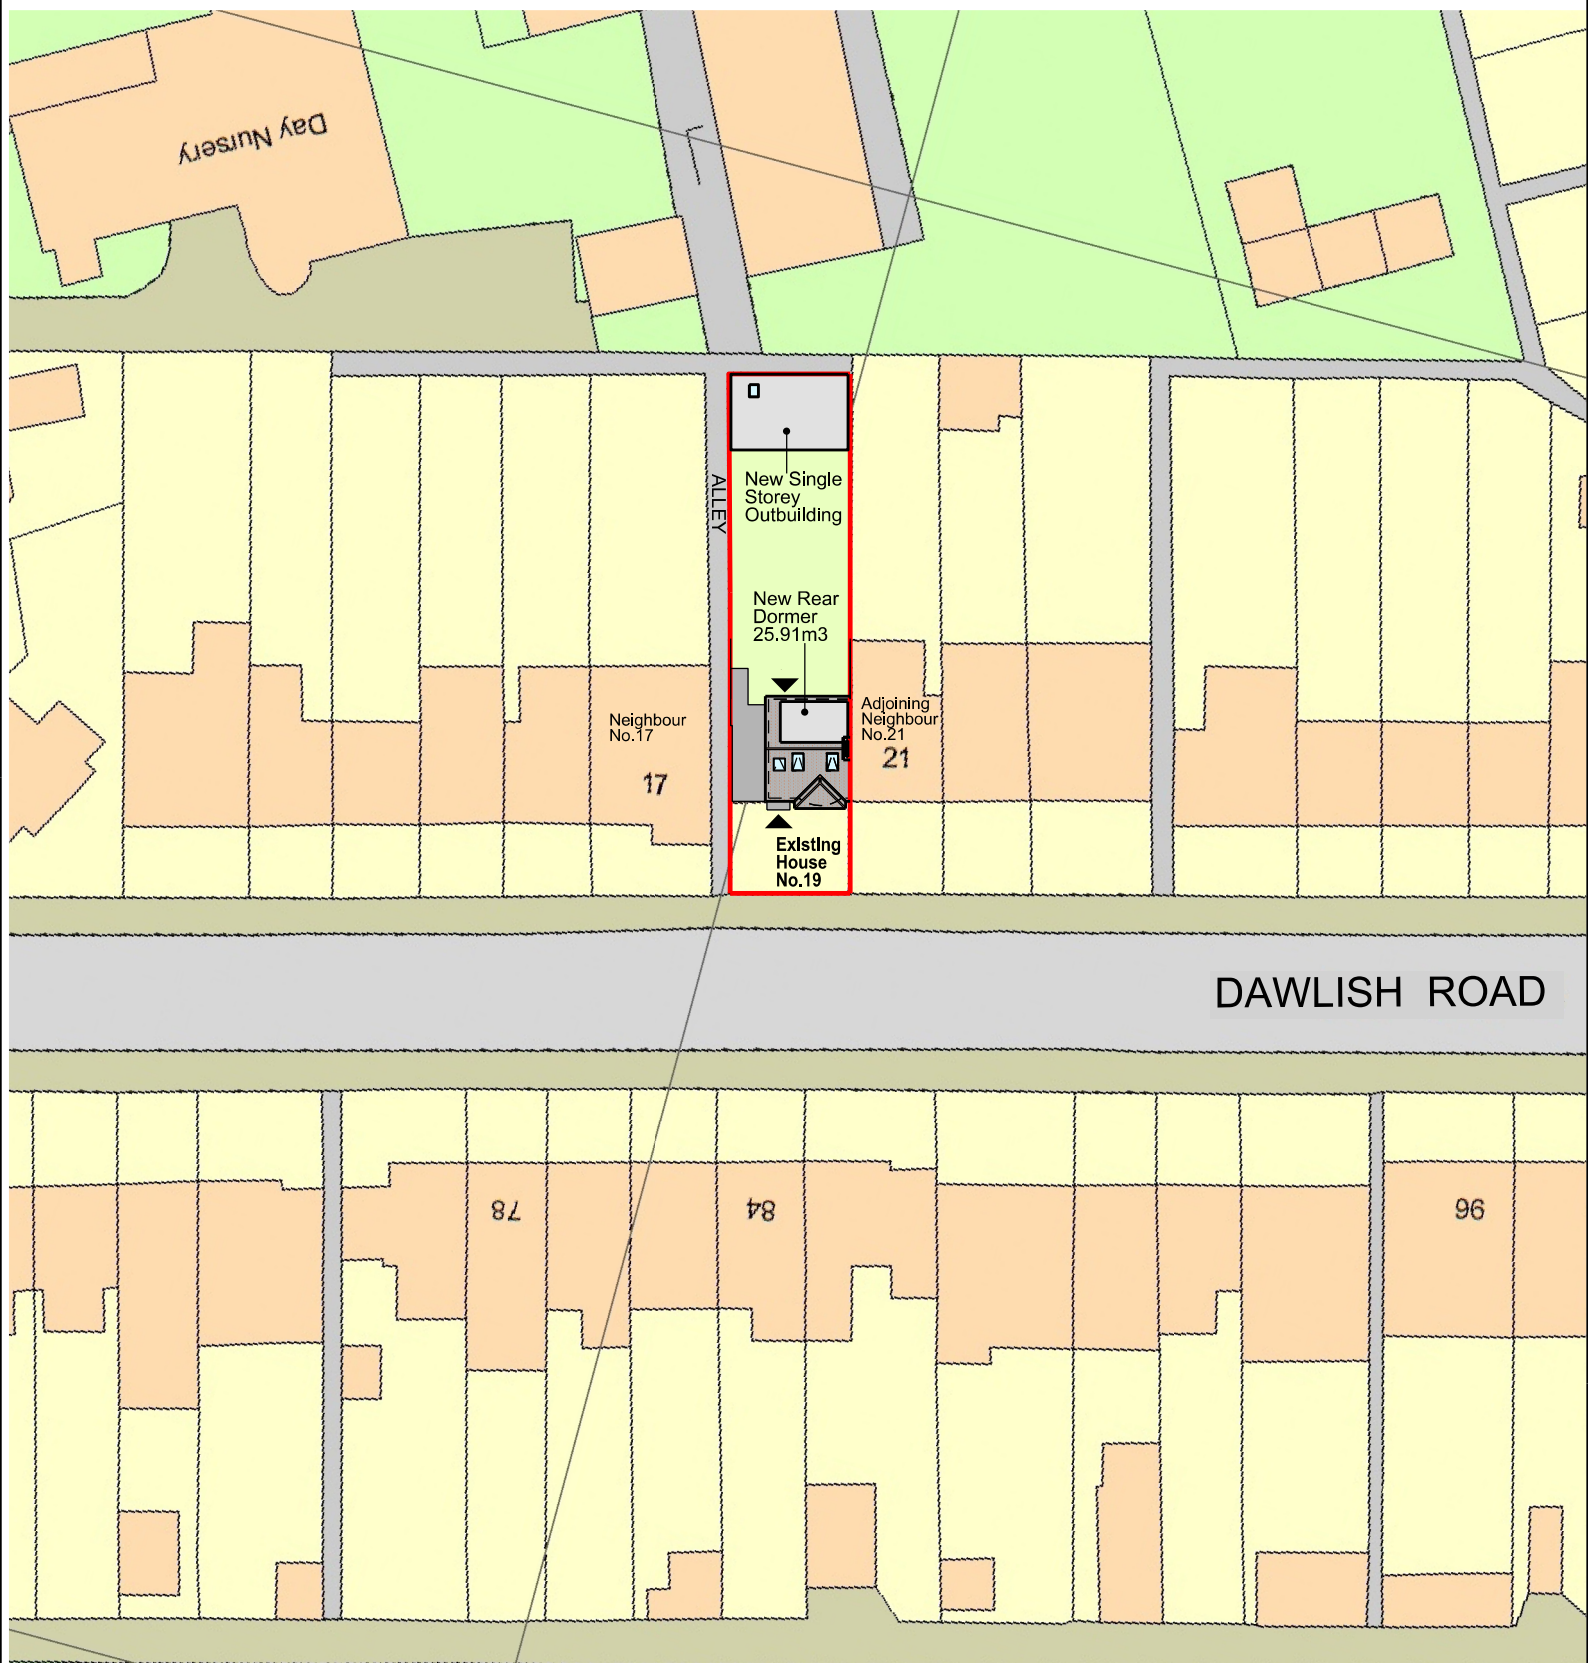

Disclaimer:
Do not scale from this drawing.
Check all dimensions on site before fabrication or setting out.
This document is copyright and may not be reproduced without permission of the owner.

Notes:
All dimensions in millimeters.

KEY:
SITE BOUNDARY ———
ACCESS POINTS ▲

Rev	Notes	Date	Drawn	Issued	Author
00	Planning Submission	19.06.2021	MG	MG	Maria Golasowska M Eng, Dip Arch, BA (Hons) ARB no. 077808G T: 020 3715 7751 M: 077 3138 7952

Client:
Mr Zef Demaj
19 Dawlish Drive
Ruislip
HA4 9SF



Glades Construction Ltd.
38 CEDAR DRIVE
PINNER - HA5 4DE

Project: Private Attached House
19 Dawlish Drive
Ruislip HA4 9SF

Drawing Title:
SITE PLAN
(BLOCK PLAN)

Drawn By:	Issued By:	Date of First Issue:
MG	MG	19.06.2021

Project No: EX-HR-A-019B
Scale @ A4: 1:500

Drawing No: A-HR-019B-BP-002
Revision: 00