





SCALE BAR 1:100 @ A3

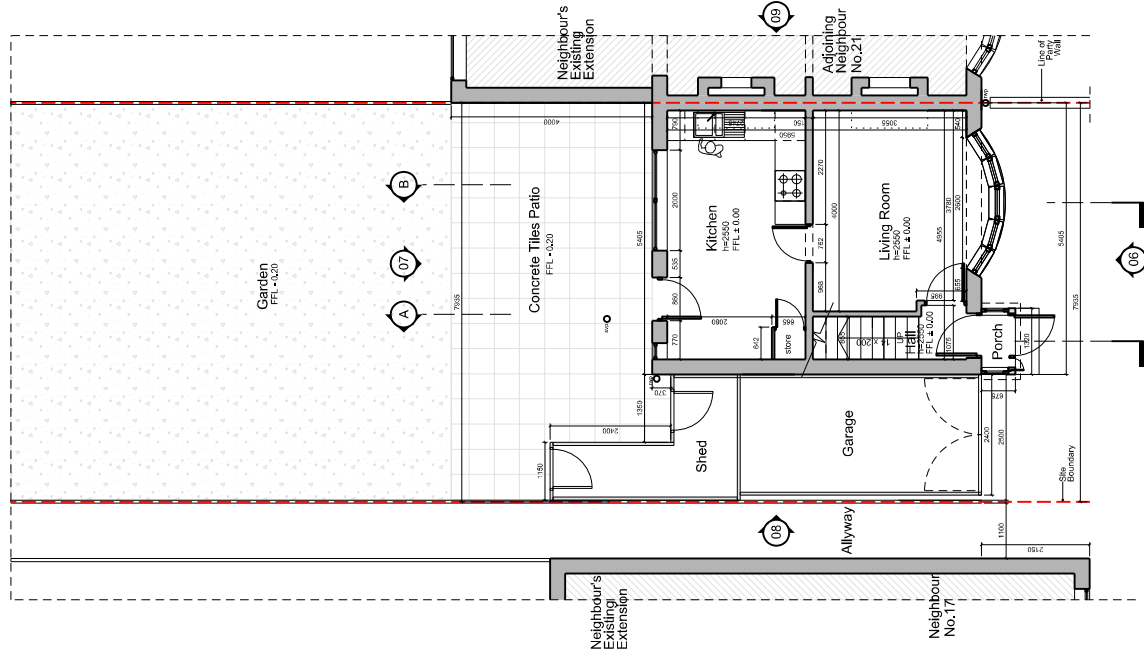

00 GROUND FLOOR PLAN
1:100

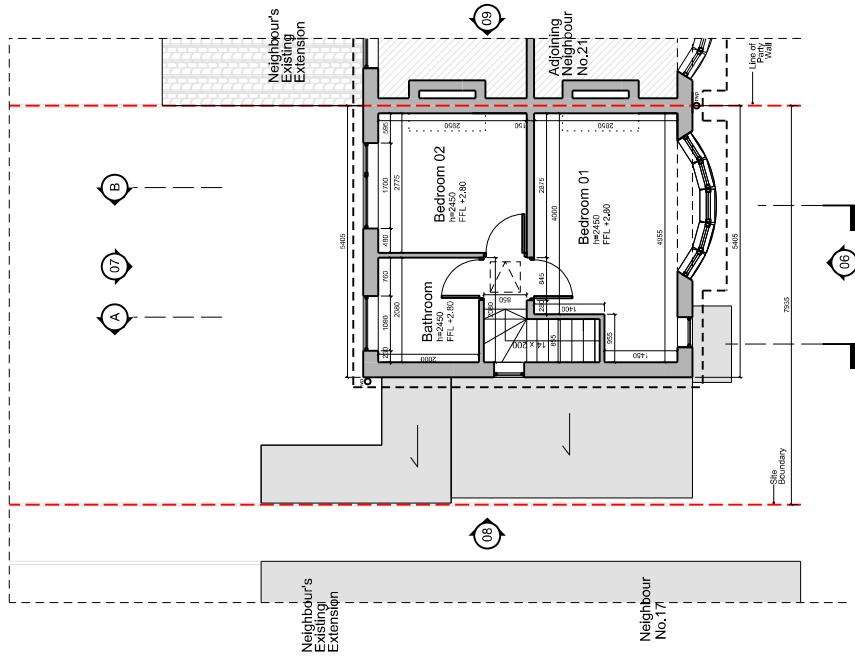


01 FIRST FLOOR PLAN
1:100

Disclaimer:
Do not scale from this drawing.
This document is copyright and may not be reproduced without permission of the owner.
Notes:
All dimensions in millimeters.

Rev: 00
Planning Submission
Date: 15.05.2021
MG
Author: Maria Golasowska
M Eng, Dip Arch, BA (Hons)
ARB no. 077008G
T: 020 3715 7751
M: 077 3138 7952

Client:
Mr Zer Demaj
19 Dawlish Drive
Ruislip
HA4 9SF

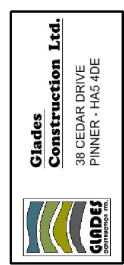

Project Name: Private Attached House
19 Dawlish Drive
Ruislip - HA4 9SF
Project No: EX-HR-019A
Drawing No: A-HR-019A-PL-100
Scale: 1:100
Date of First Issue: 19.05.2021
Drawn By: MG
Checked By: MG
Rev: 00