





SCALE BAR 1:100 @ A3

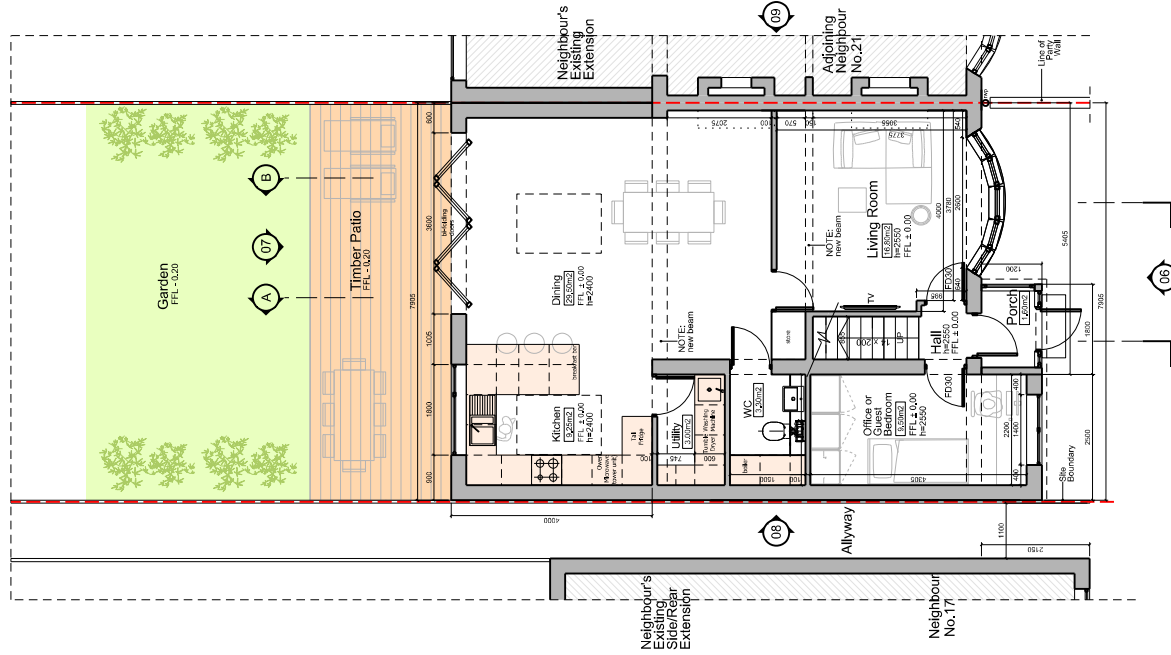

00 GROUND FLOOR PLAN
1:100

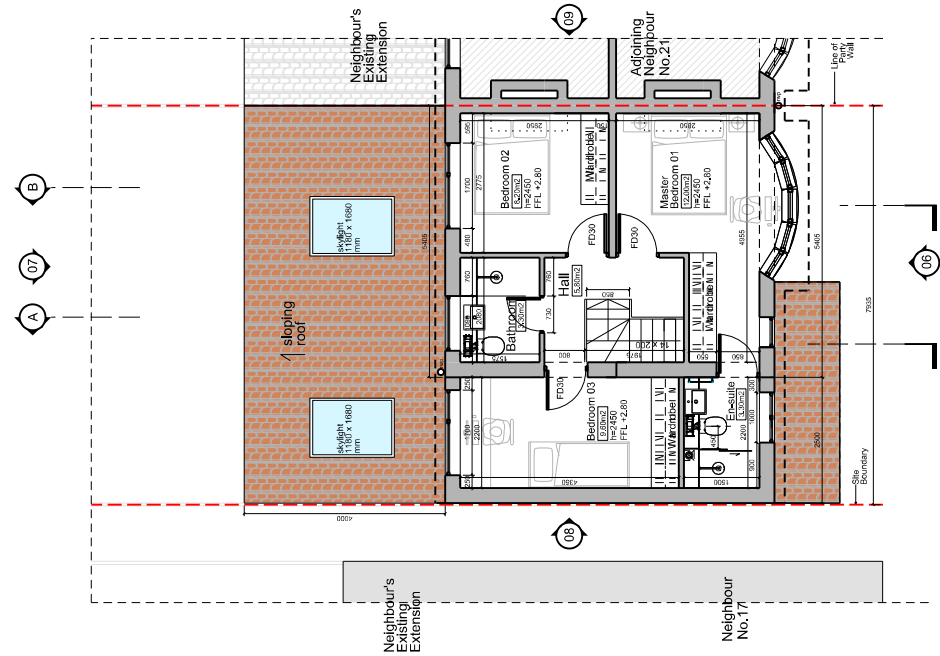

01 FIRST FLOOR PLAN
1:100

Disclaimer:
Do not scale from this drawing.
This document is copyright and may not be reproduced without permission of the owner.
Notes:
All dimensions in millimeters.

Rev: 00
Notes: Planning Submission
Date: 15.05.2021
Drawn By: MG
Scale: 1:100
Project No: EX-HR-019A
Drawing No: A-HR-019A-PL-110

Client:
Mr Zaf Demaj
19 Dawlish Drive
Ruislip
HA4 9SF



Glades Construction Ltd.
38 CEDAR DRIVE
PINNER - HA5 4DE

Project:
Private Attached House
19 Dawlish Drive
Ruislip - HA4 9SF
PROPOSED DESIGN
Ground & First Floor Plans
Drawn By: MG
Scale: 1:100
Project No: EX-HR-019A
Drawing No: A-HR-019A-PL-110
Date of First Issue: 19.05.2021
Scale: 1:100
Revision: 00