




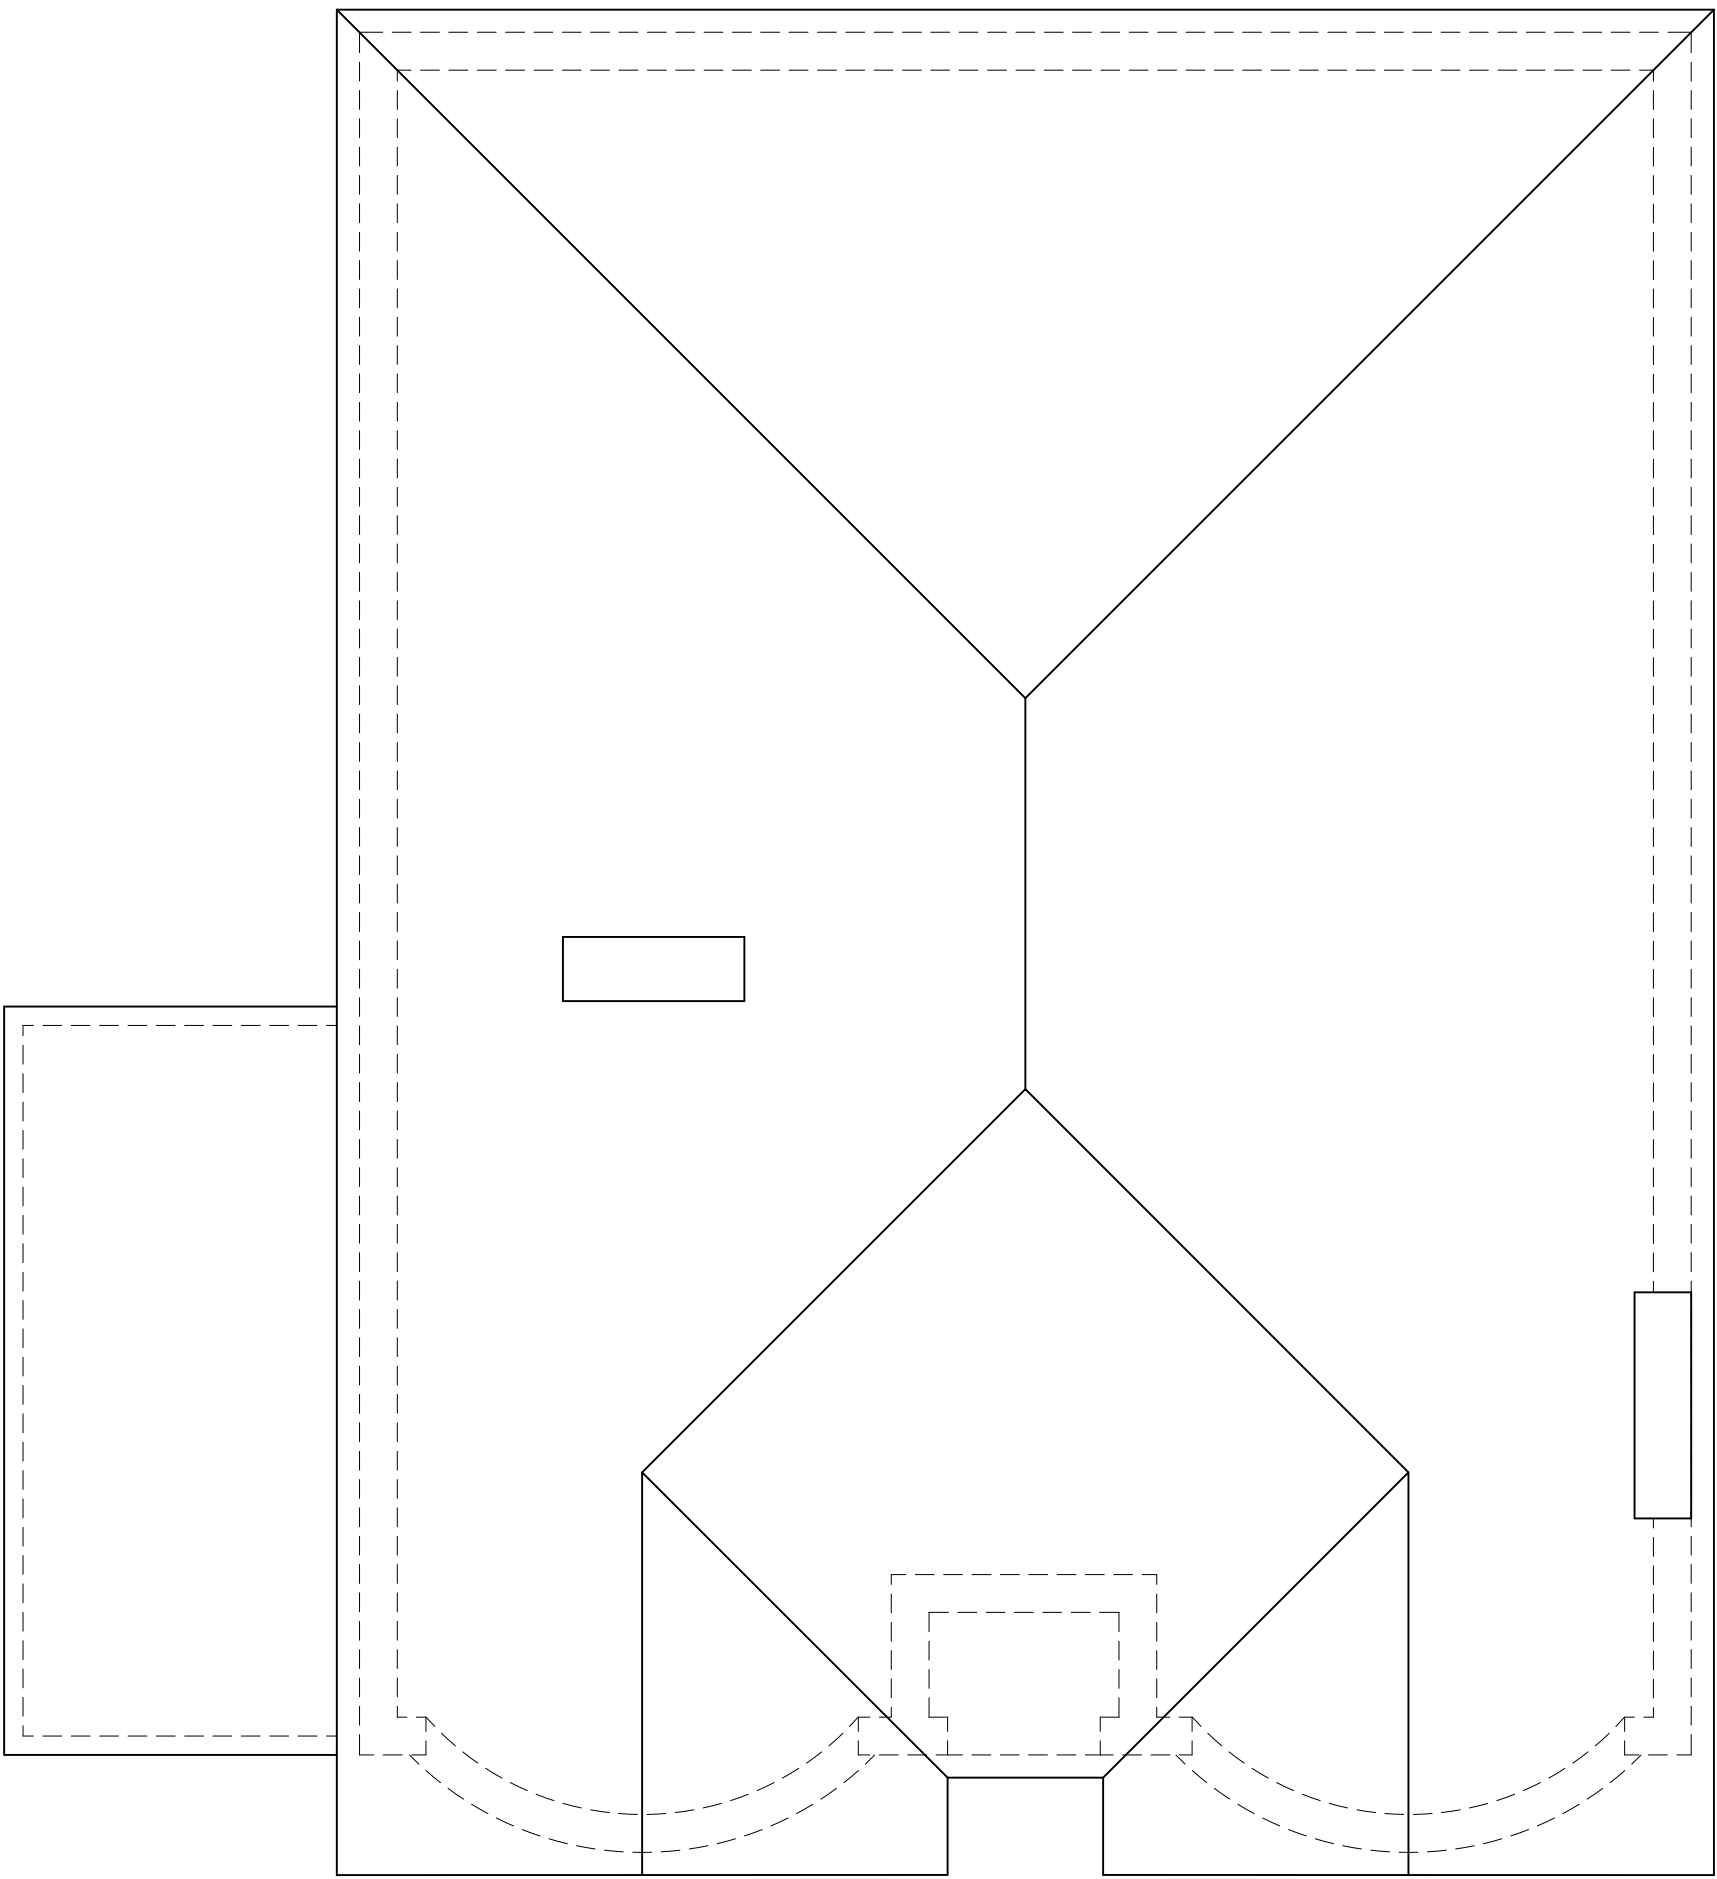

Existing Ground Floor Plan

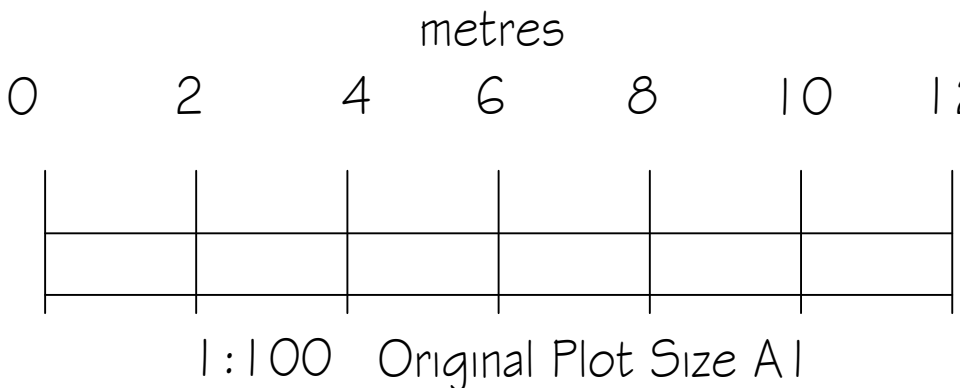

Existing Roof Plan

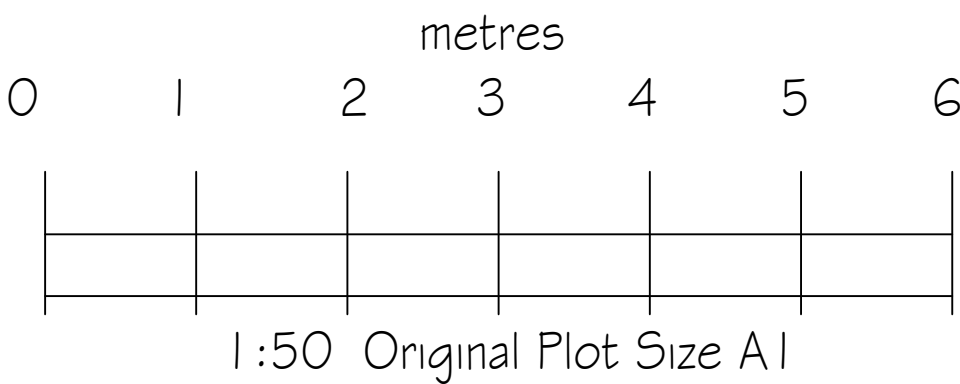


Existing Front Elevation (1:100)



Existing Side Elevation (1:100)



Existing Roof Elevation (1:100)

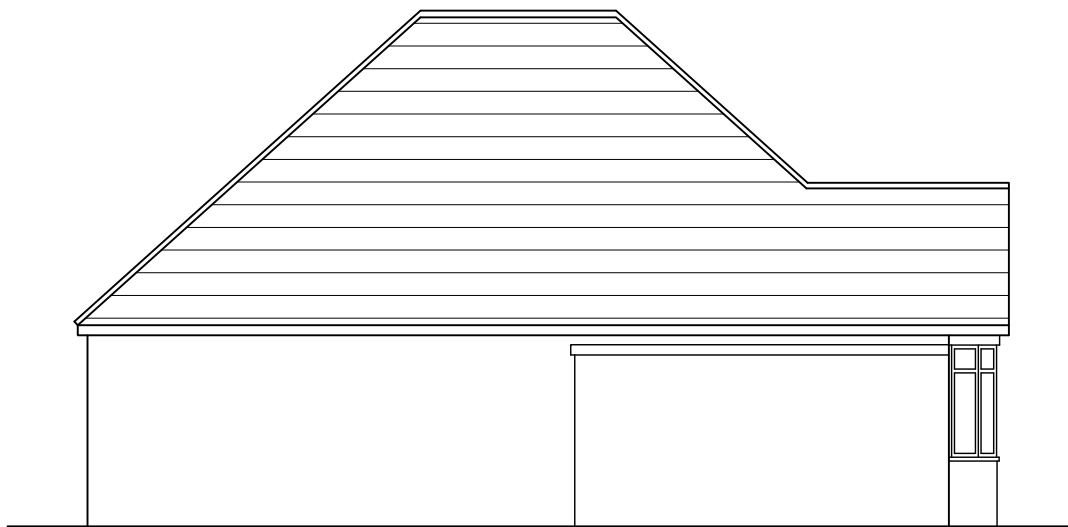

Existing Side Elevation (1:100)

SITE:
29 Marlborough Ave
Ruislip
HA4 7NS
TITLE:
Proposed Loft Conversion &
Hip to Gable & Dormer Ext'n
Existing Plans & Elevations

Drawn SH	Checked
Date Oct' 20	Scale 1:50 & 1:100 @ A1
Drawing No.	Revision
/ 1020 / MA01	