




PROPOSED FRONT ELEVATION

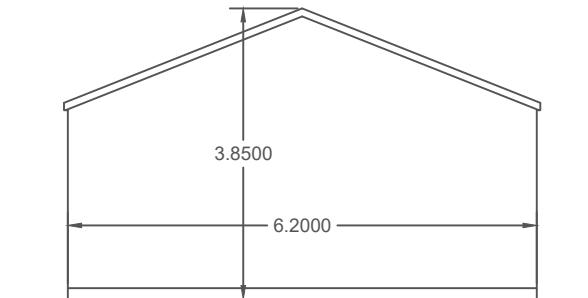

PROPOSED SIDE ELEVATION

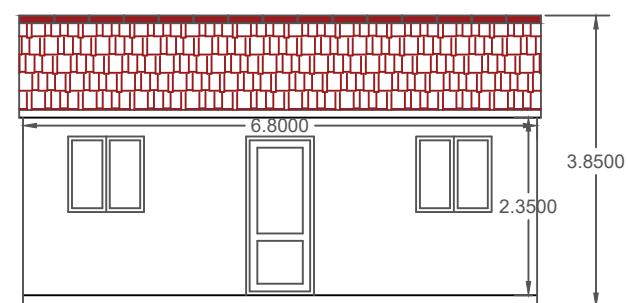

PROPOSED REAR ELEVATION

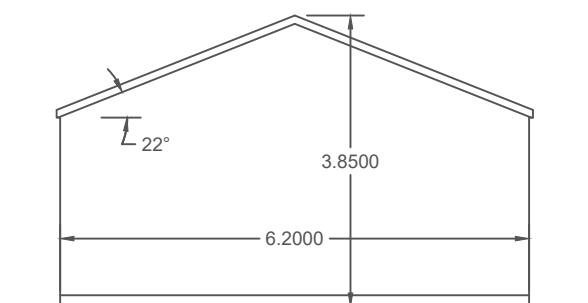

PROPOSED SIDE ELEVATION

0 1 2 3 4 5 MTS
SCALE BAR 1: 100. @ A4.

DWG. NO. EA /30/ NP/A2.
SCALE 1: 100. @ A4.

CLIENT: MR VAZIR SINGH.

30 NORTHFIELD PARK.
HAYES. UB3 4NU.