

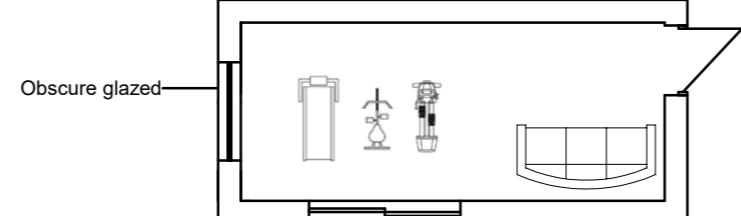



## Site plan 1:500

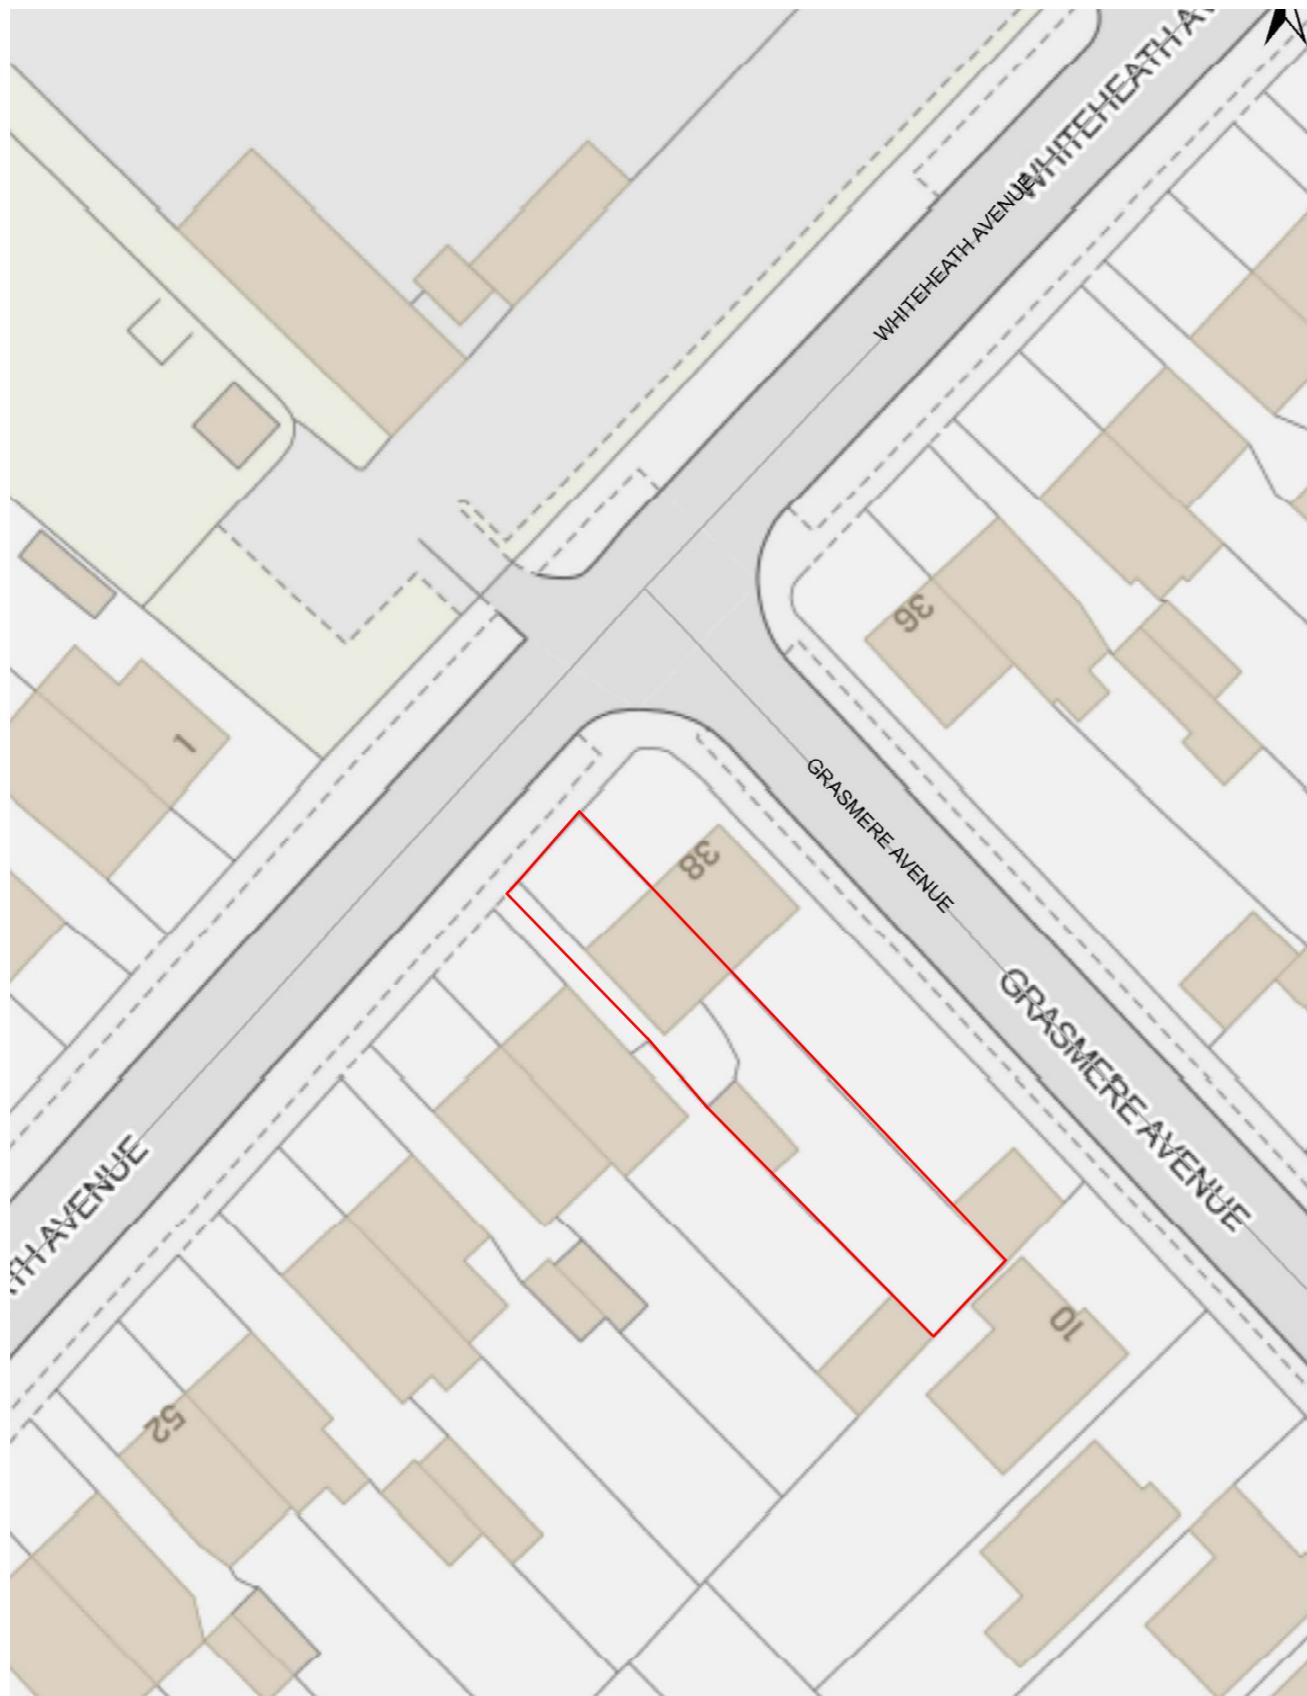


Existing Floor plan

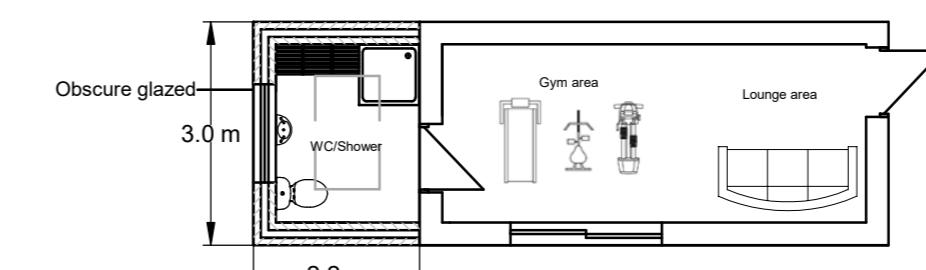


Proposed Floor plan

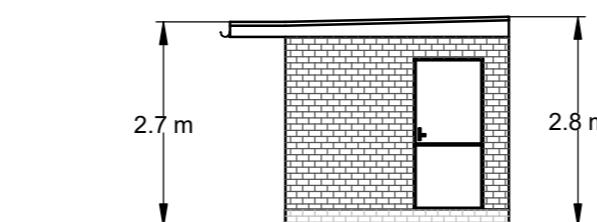


Existing Front Elevation

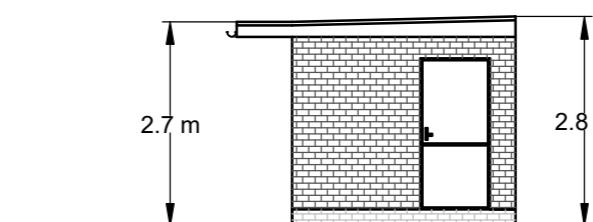


Proposed Front Elevation

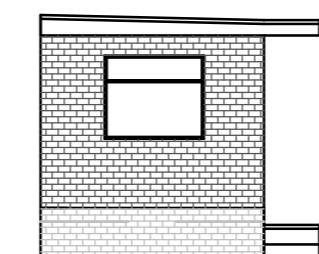


Existing Rear Elevation

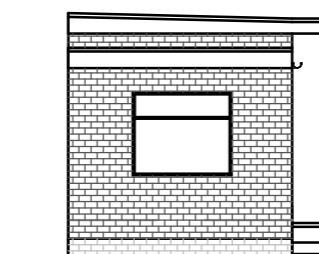


Proposed Rear Elevation

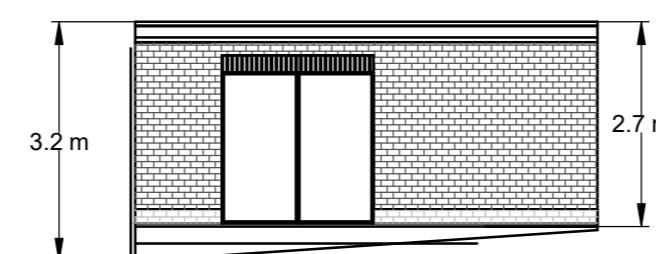


Existing Side Elevation

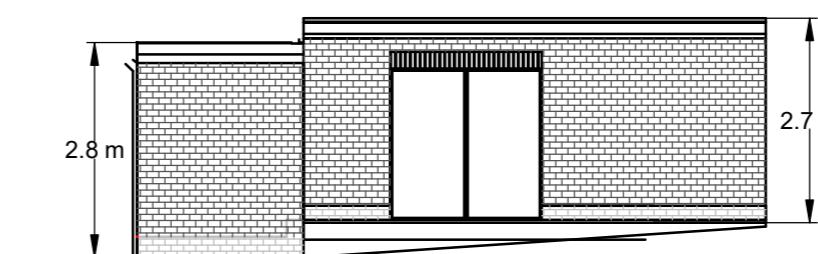



Proposed Side Elevation

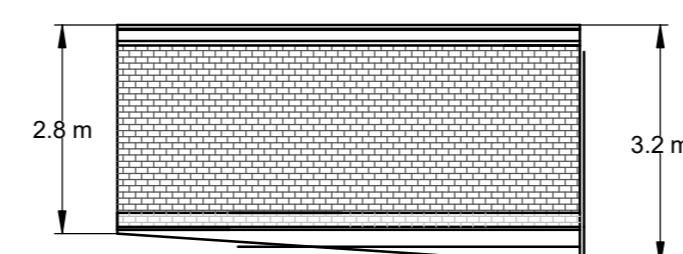


Existing Side Elevation

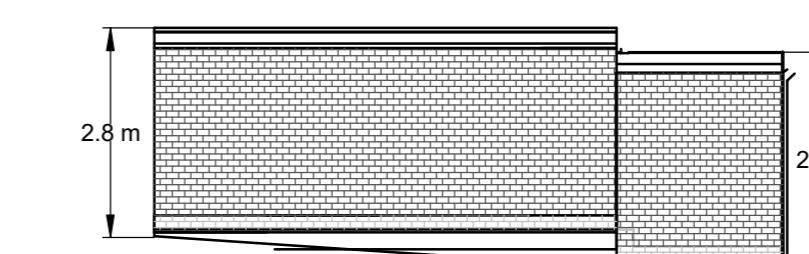

Proposed Side Elevation

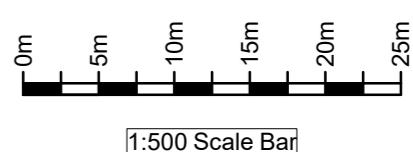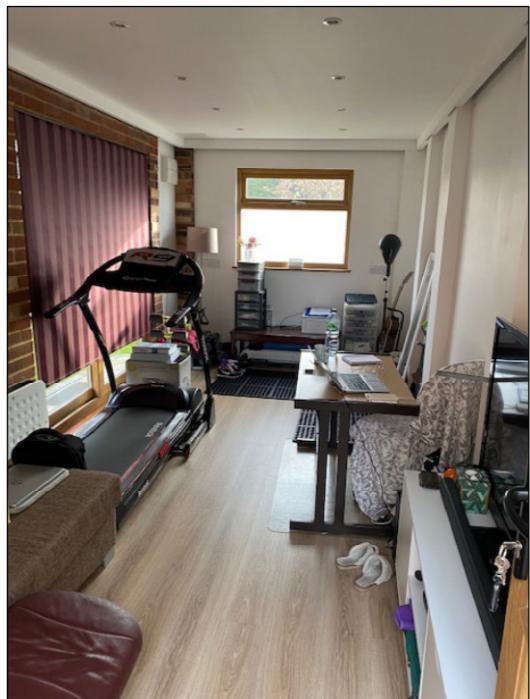

1:500 Scale Bar

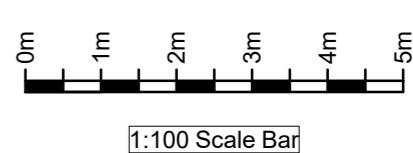

1:100 Scale Bar

### Notes

The contractor is responsible for checking dimensions on site before work is carried out.

All Materials will match the Existing

drawing title  
Existing & Proposed Plans

site  
40 Whiteheath Avenue