



FOR PLANNING PURPOSES ONLY


ADDRESS 21 Windermere Avenue Eastcote HA4 9RG		
DRAWING TITLE Plans / elevations extg		
PROPOSAL Rear single storey extension		
SCALE 1:100	DATE Aug 24	REV
DRAWING NUMBER L.01		

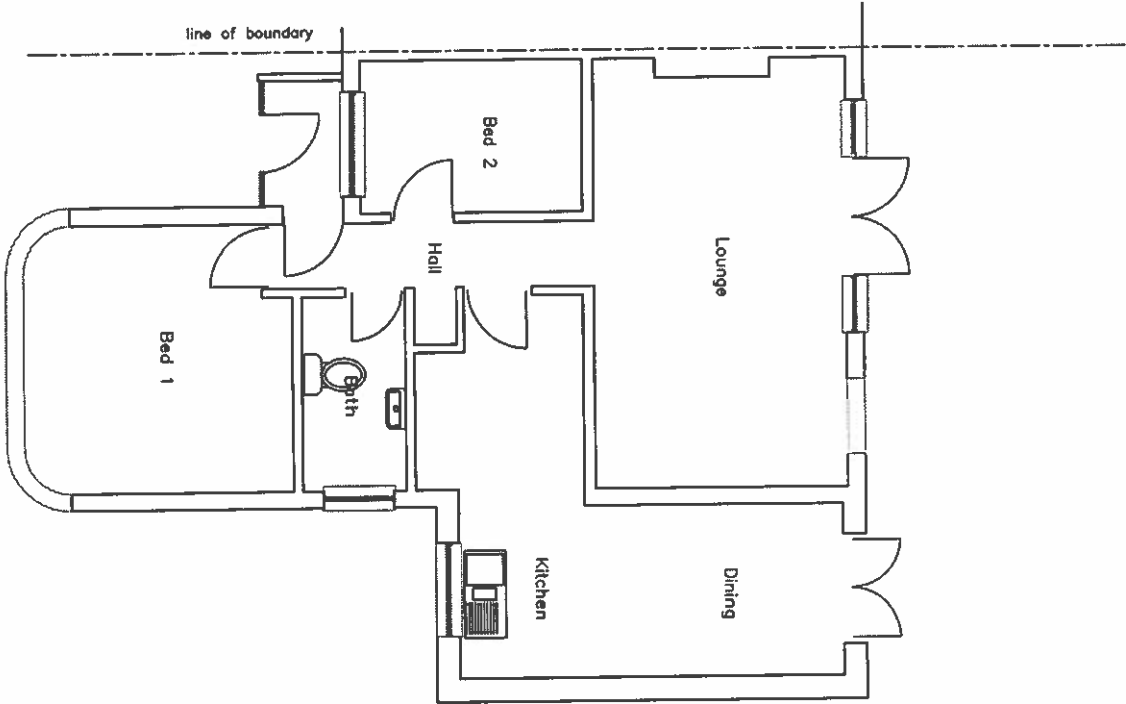


Ground floor plan extg 1:100

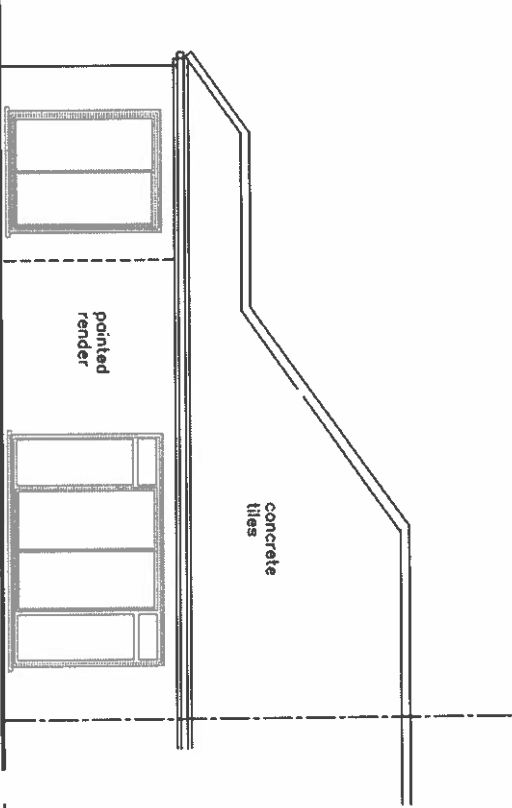

Rear elevation 1:100

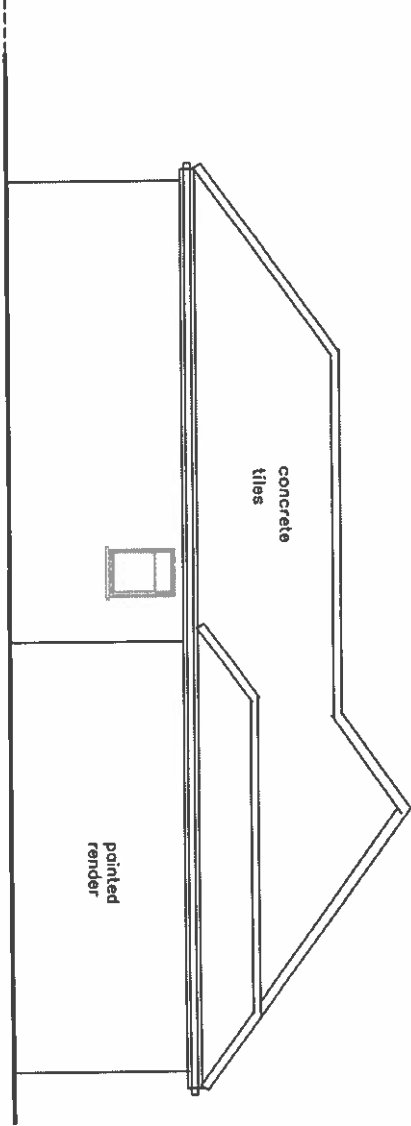

Side elevation 1:100

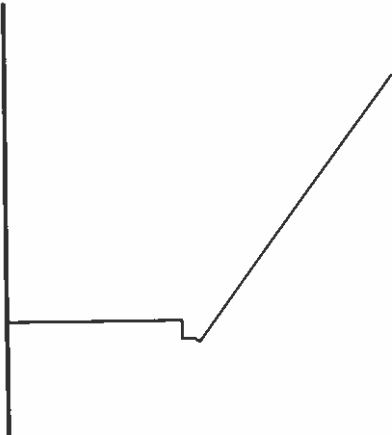

Side elevation 1:100