


Location Plan (1:1000 @ A3)

NOTES
 Do not scale from this drawing. Use figured dimensions only. All structural calculations must be checked and verified by qualified Structural Engineer prior to construction. Dimensions noted are approximated. Contractors are responsible for the verification of ALL dimensions noted when on site and the Architect is to be informed of any discrepancy. Architect accepts no responsibility for erroneous survey measurements.

LEGEND (Site Plan)
 Site Boundary
 Proposed Extension

Location Plan (1:1000)
 00m 10m 20m 30m 40m

 

Site Plan (1:100)
 0.0m 1.0m 2.0m 3.0m 4.0m



PLANNING

A	JC	JC	26.12.2020	Linetype amendment
-	JC	JC	16.12.2020	For Planning Approval
REV	DRN	CHK	DATE	DESCRIPTION

Key Plan

Julianne Cassidy Architecture Ltd.


Project Title
 8 Grosvenor Vale
 Ruislip
 HA4 6JQ

Client
 Frances and Aidan Cunningham

Drawing Title
 Location Plan and Site Plan

Drawn Date December 2020 **Scale** As Indicated

Project No.	Disc.	Type	Drawing No.	Rev.
2003	A	PL	001	A

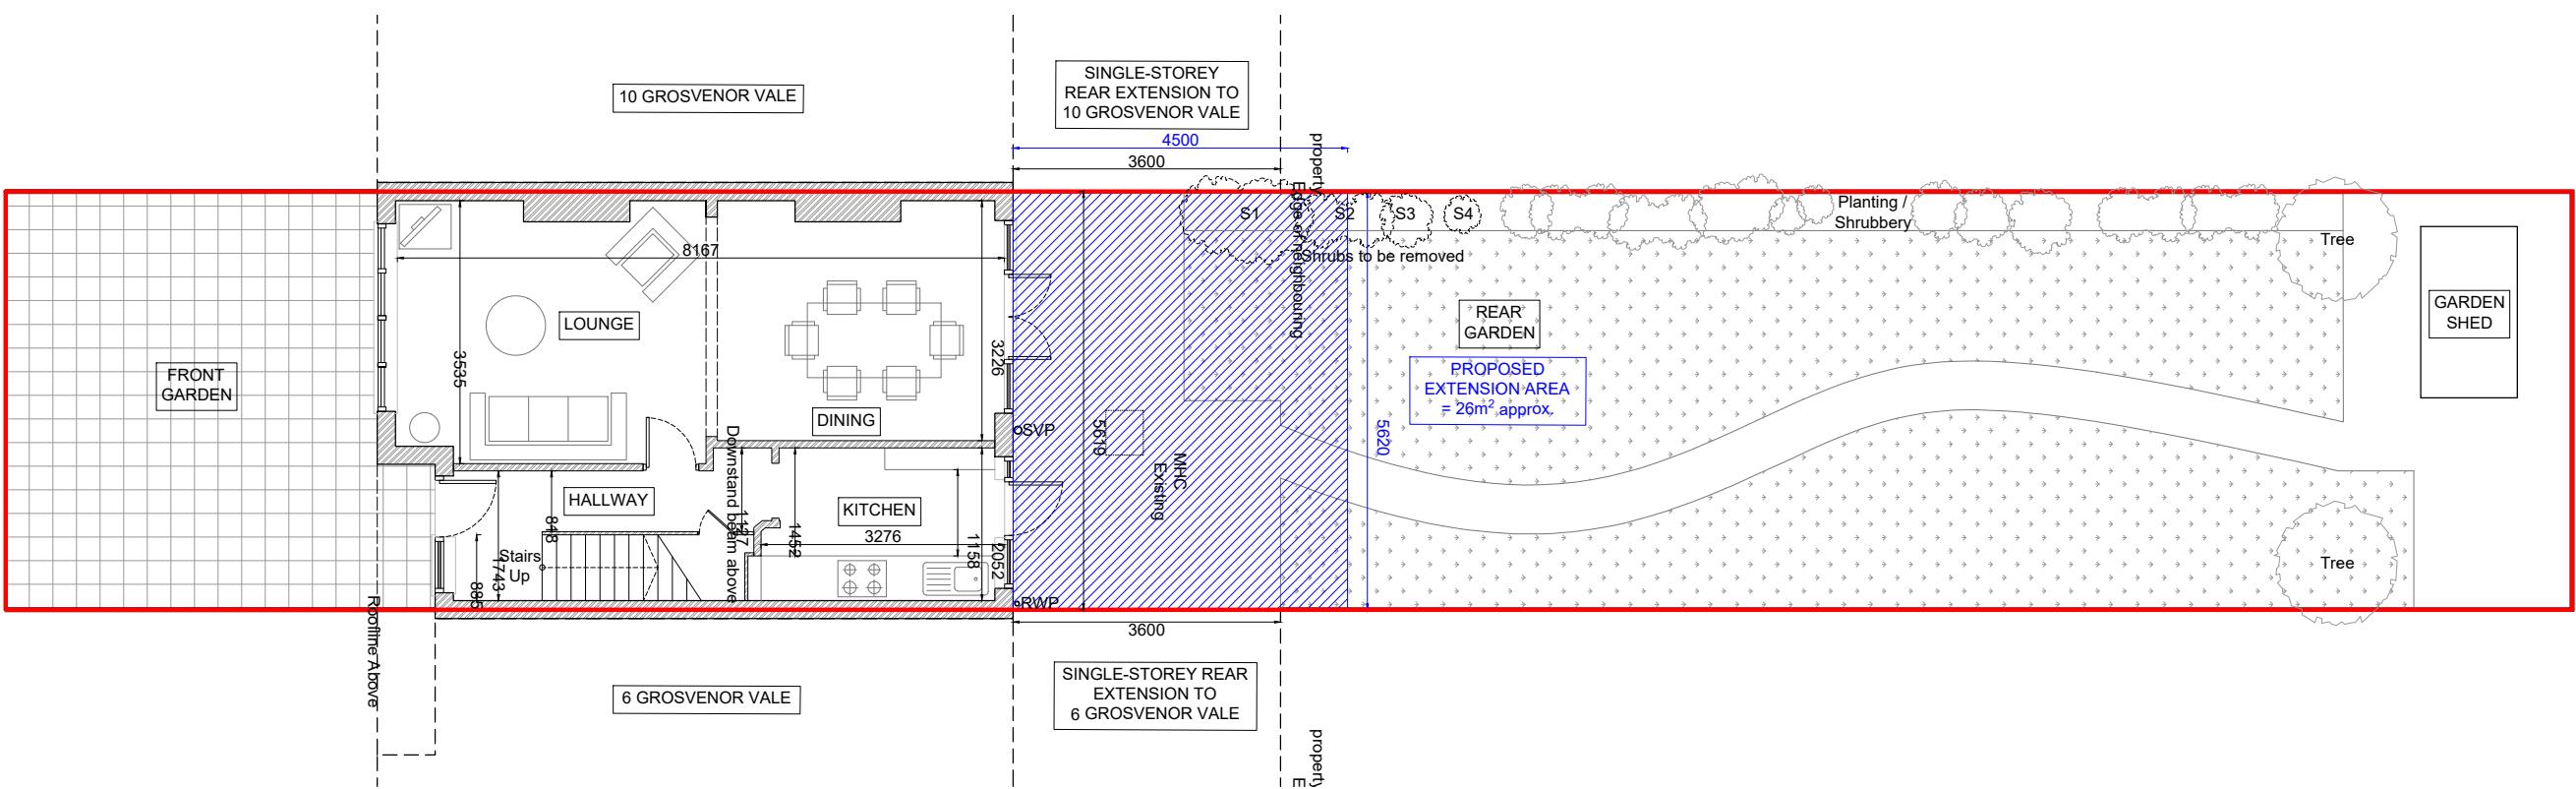

Site Plan (1:100 @ A3)