




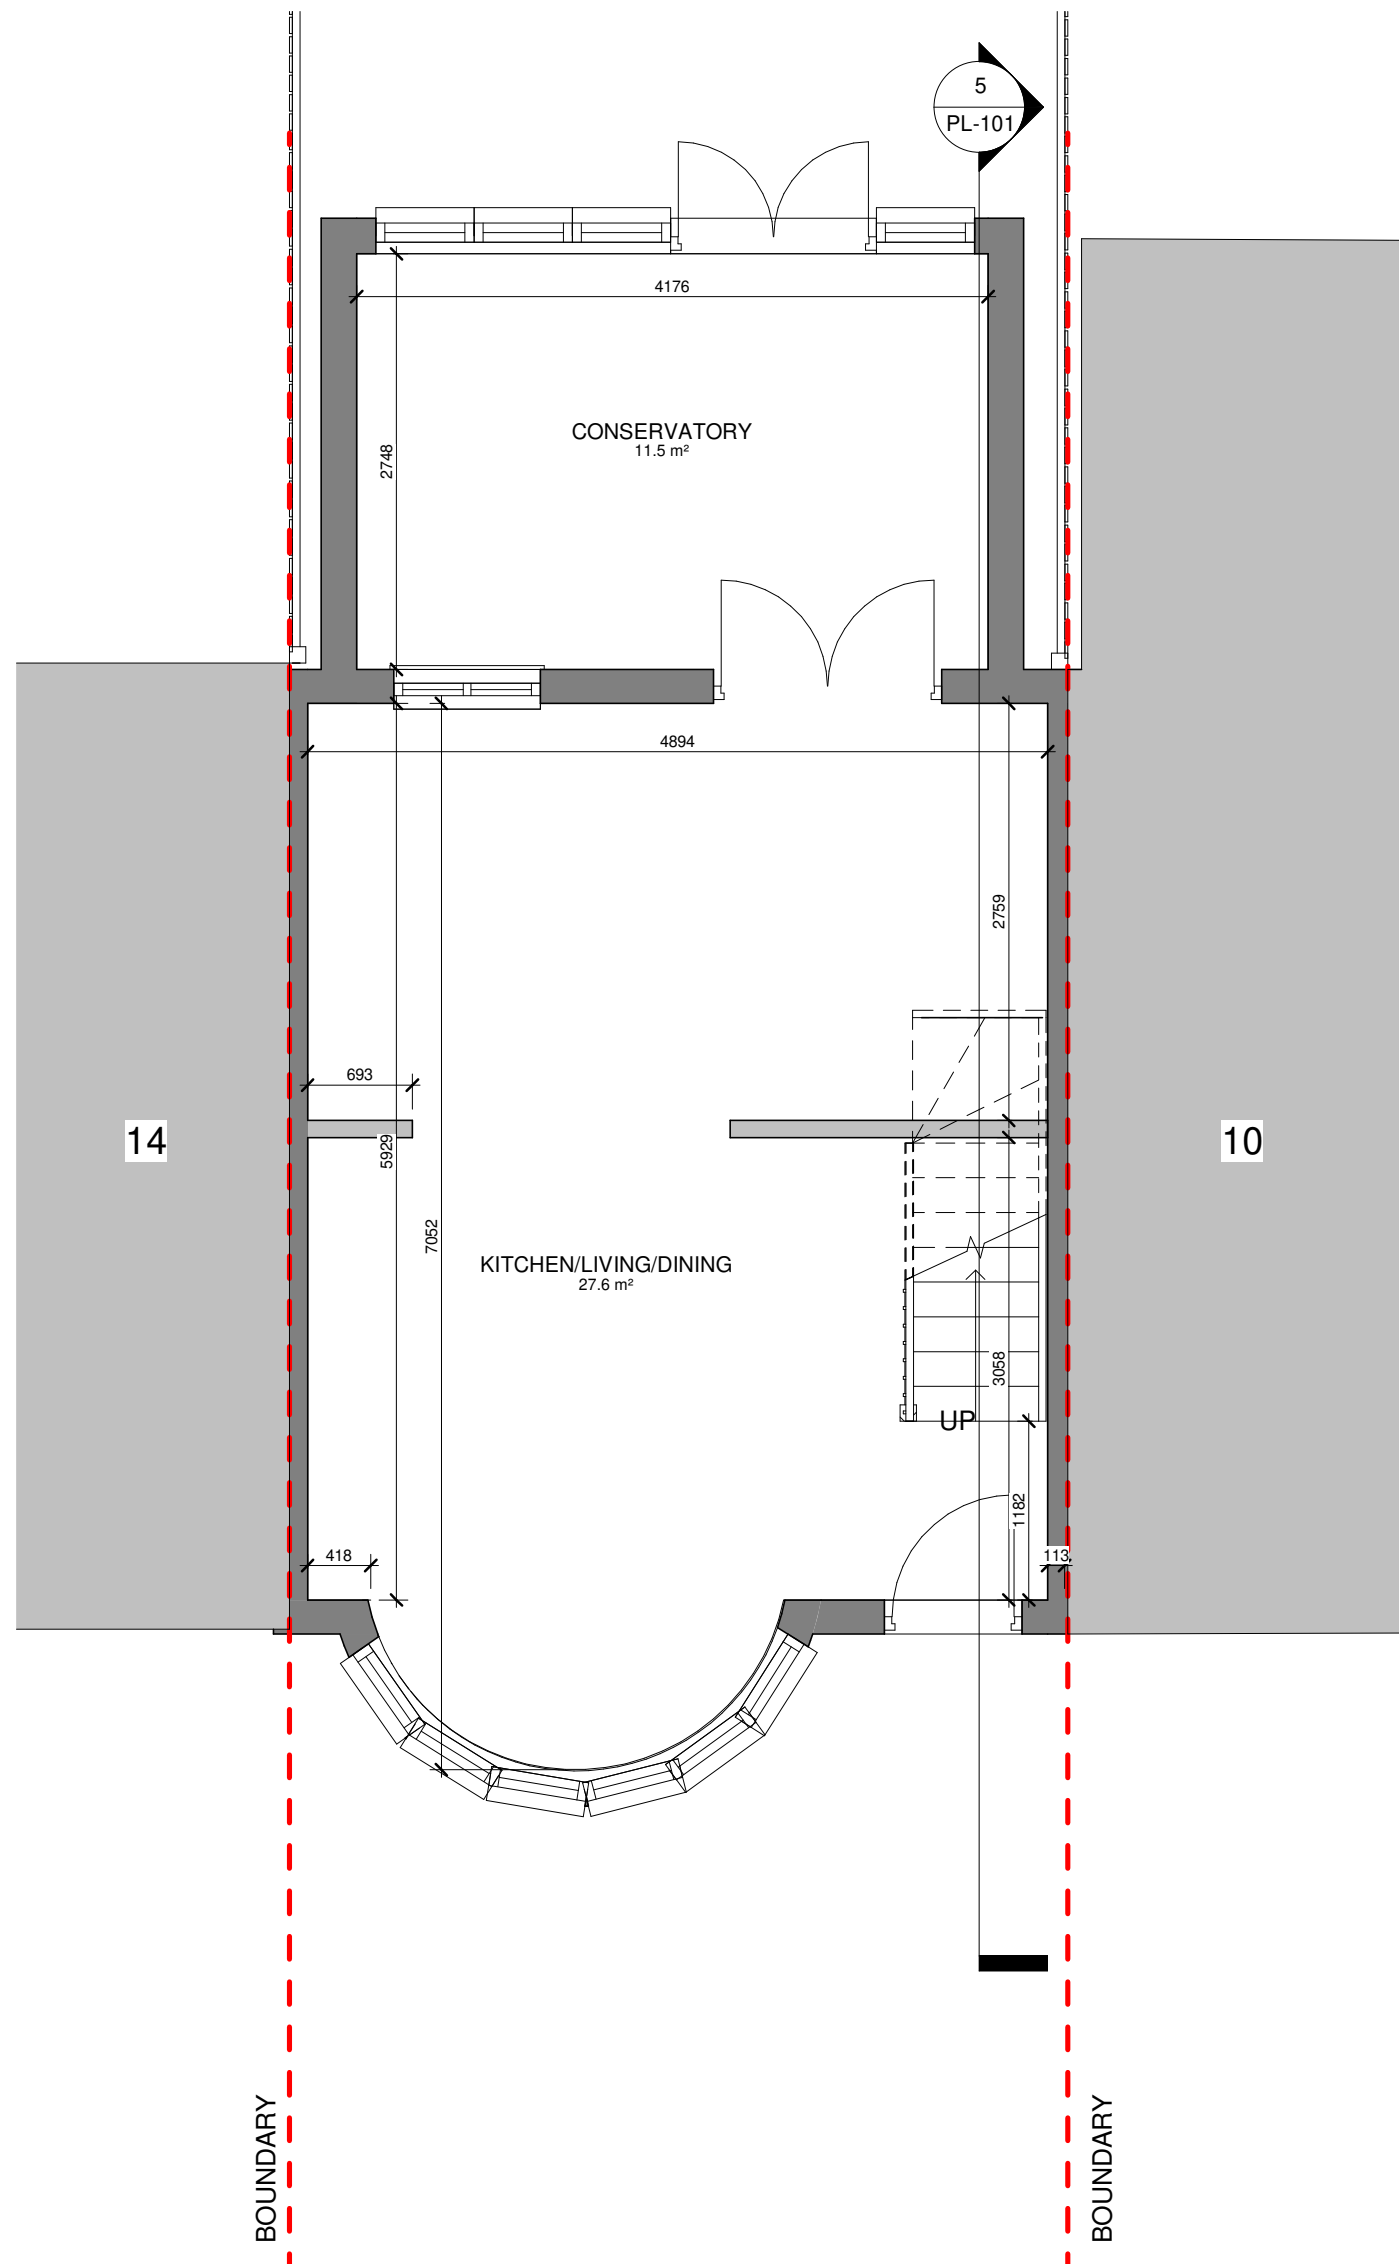


PL - Existing ground floor
SCALE: 1 : 50 @ A1
1 : 100 @ A3

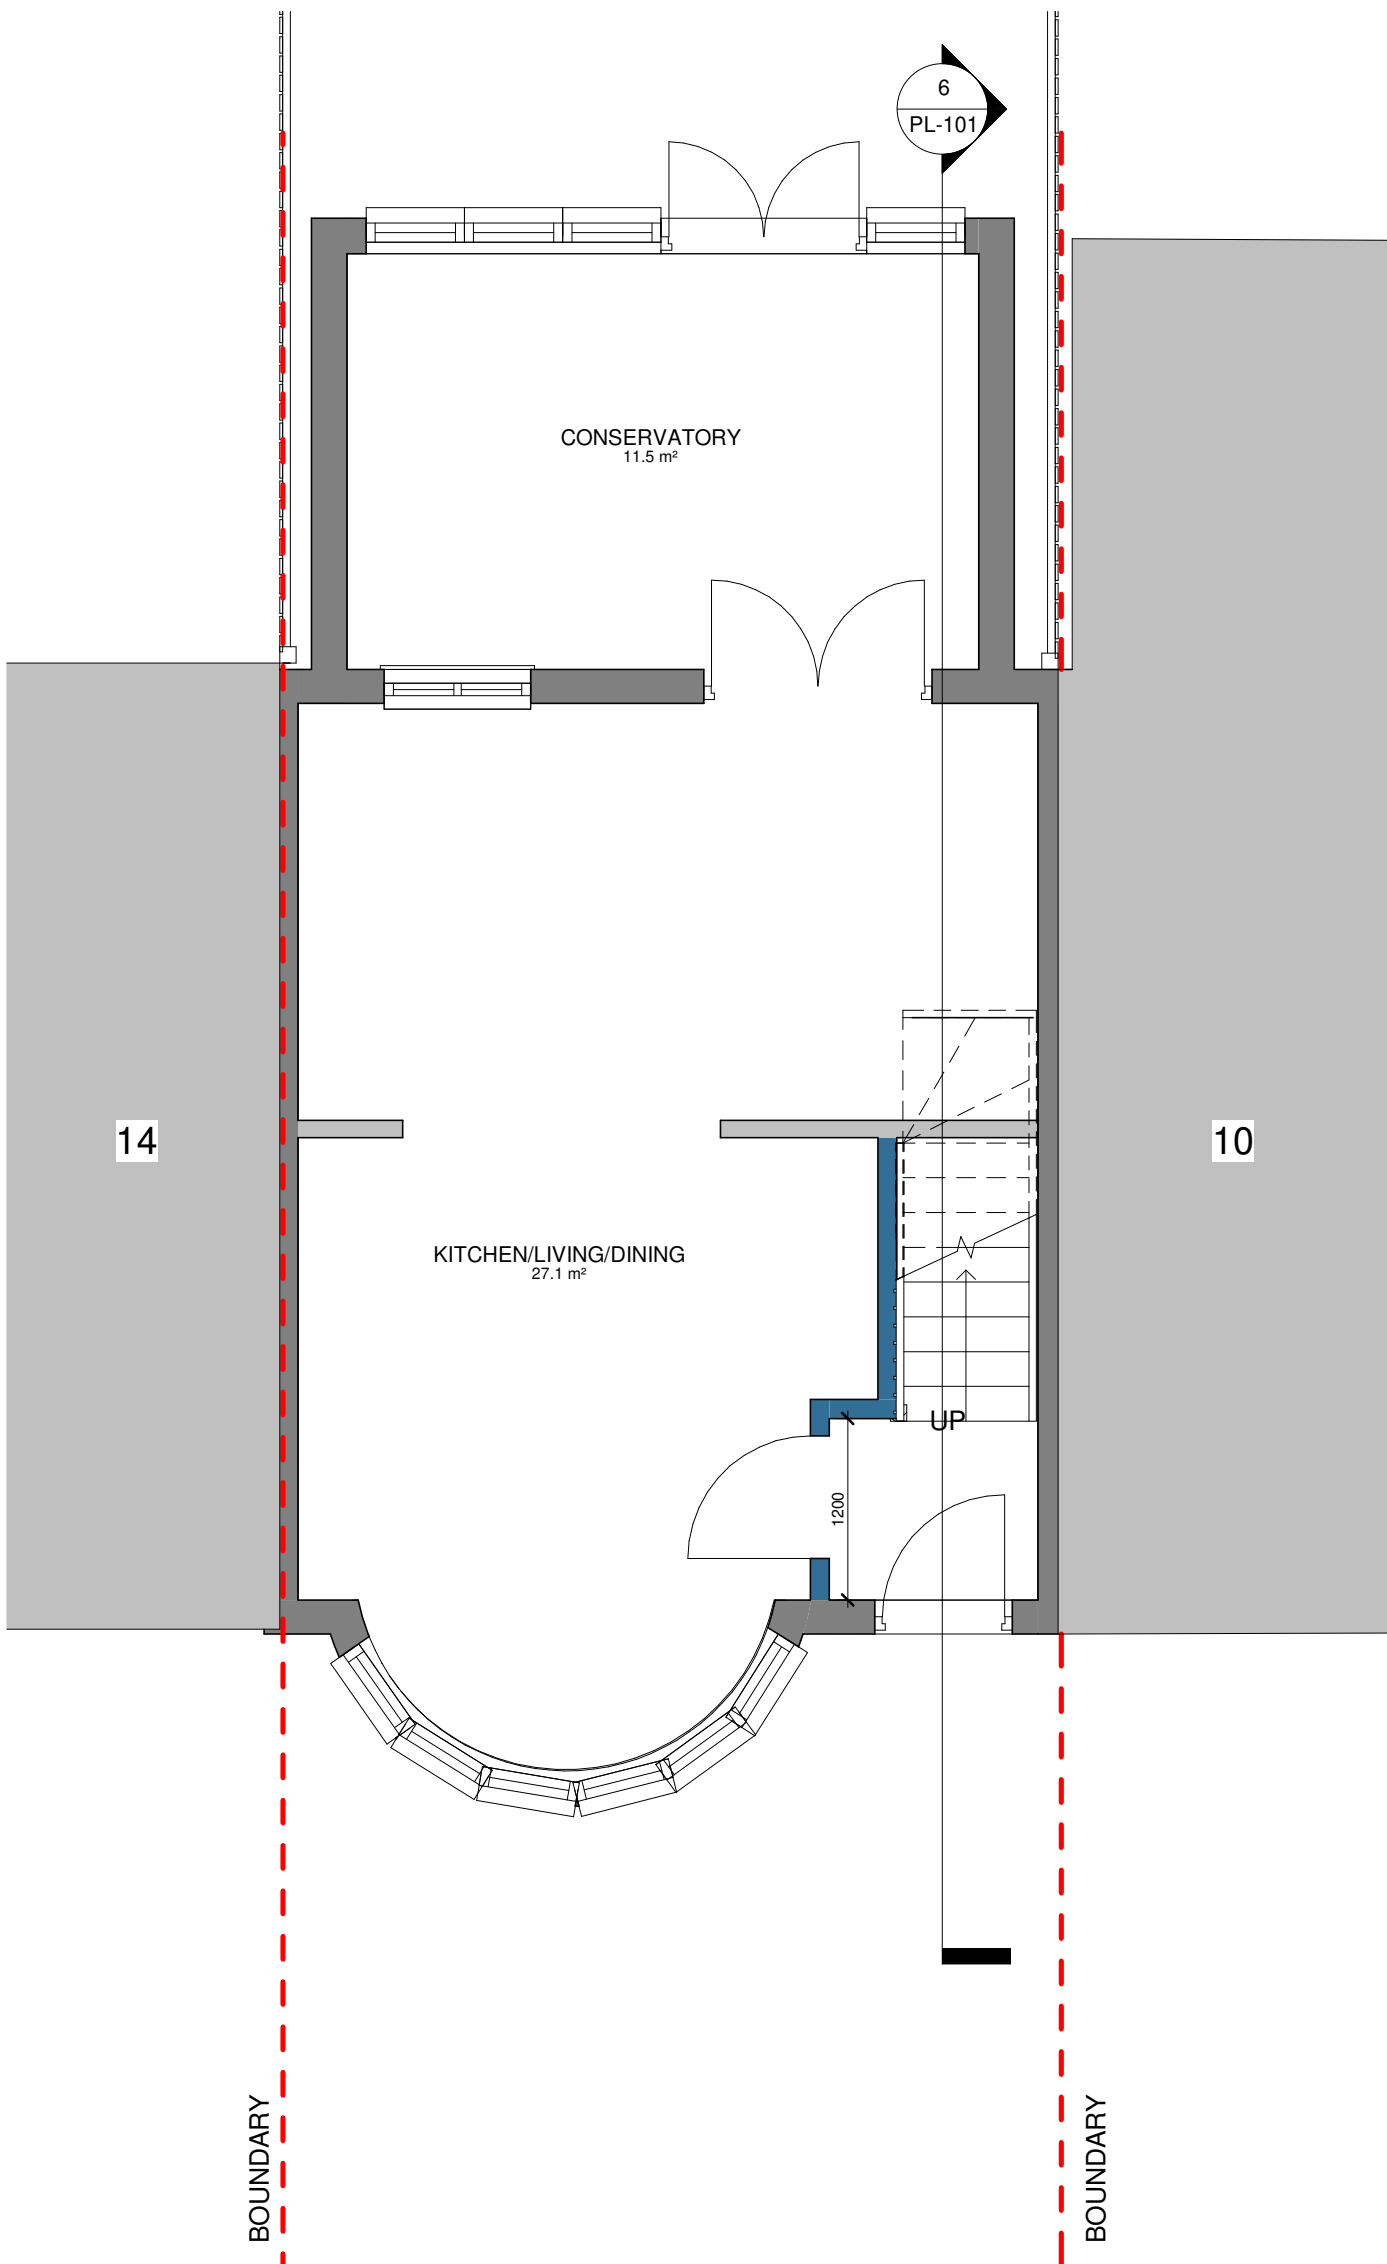



PL - Proposed ground floor WITHOUT CHANGES
SCALE: 1 : 50 @ A1
1 : 100 @ A3

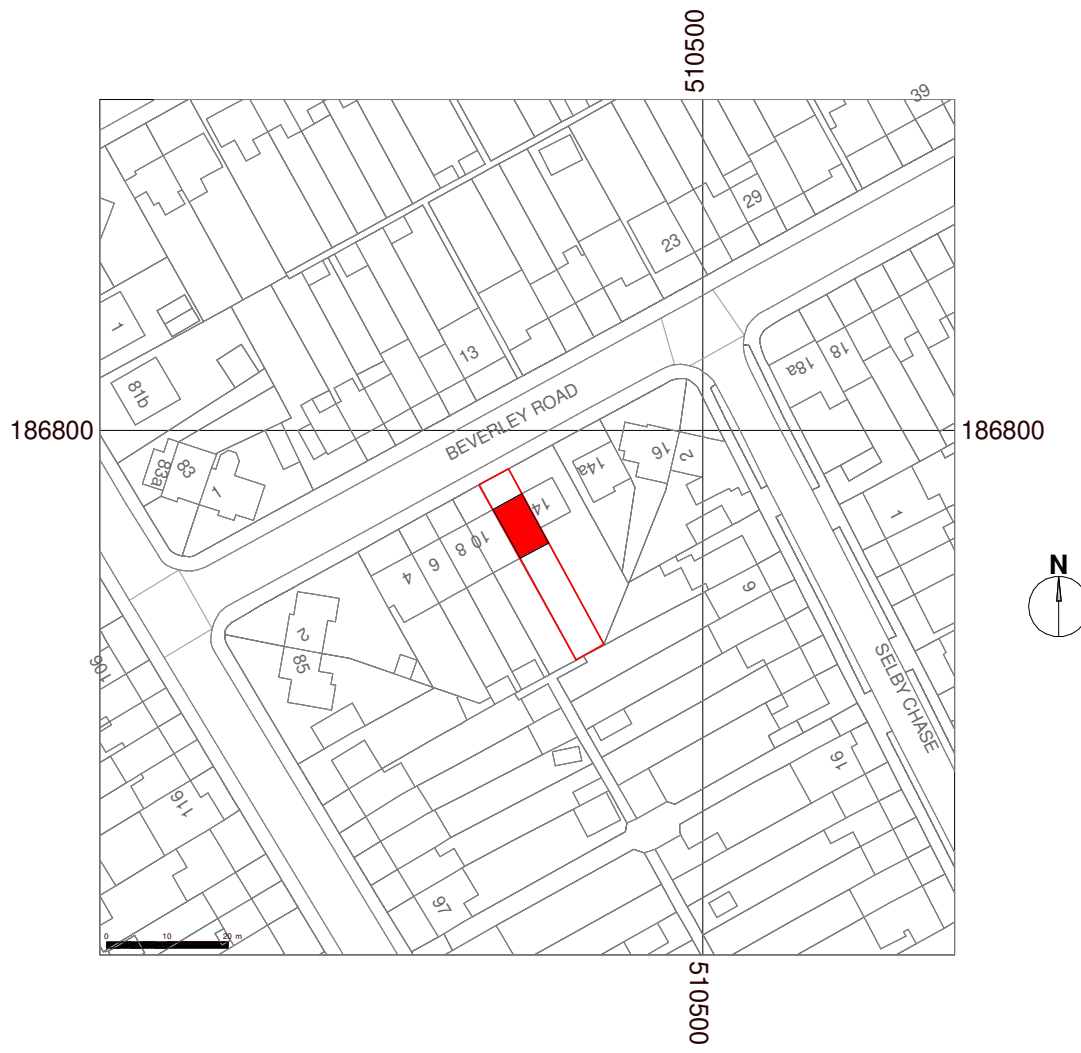

PL - OS MAP
SCALE: 1 : 1250 @ A1
1 : 2500 @ A3

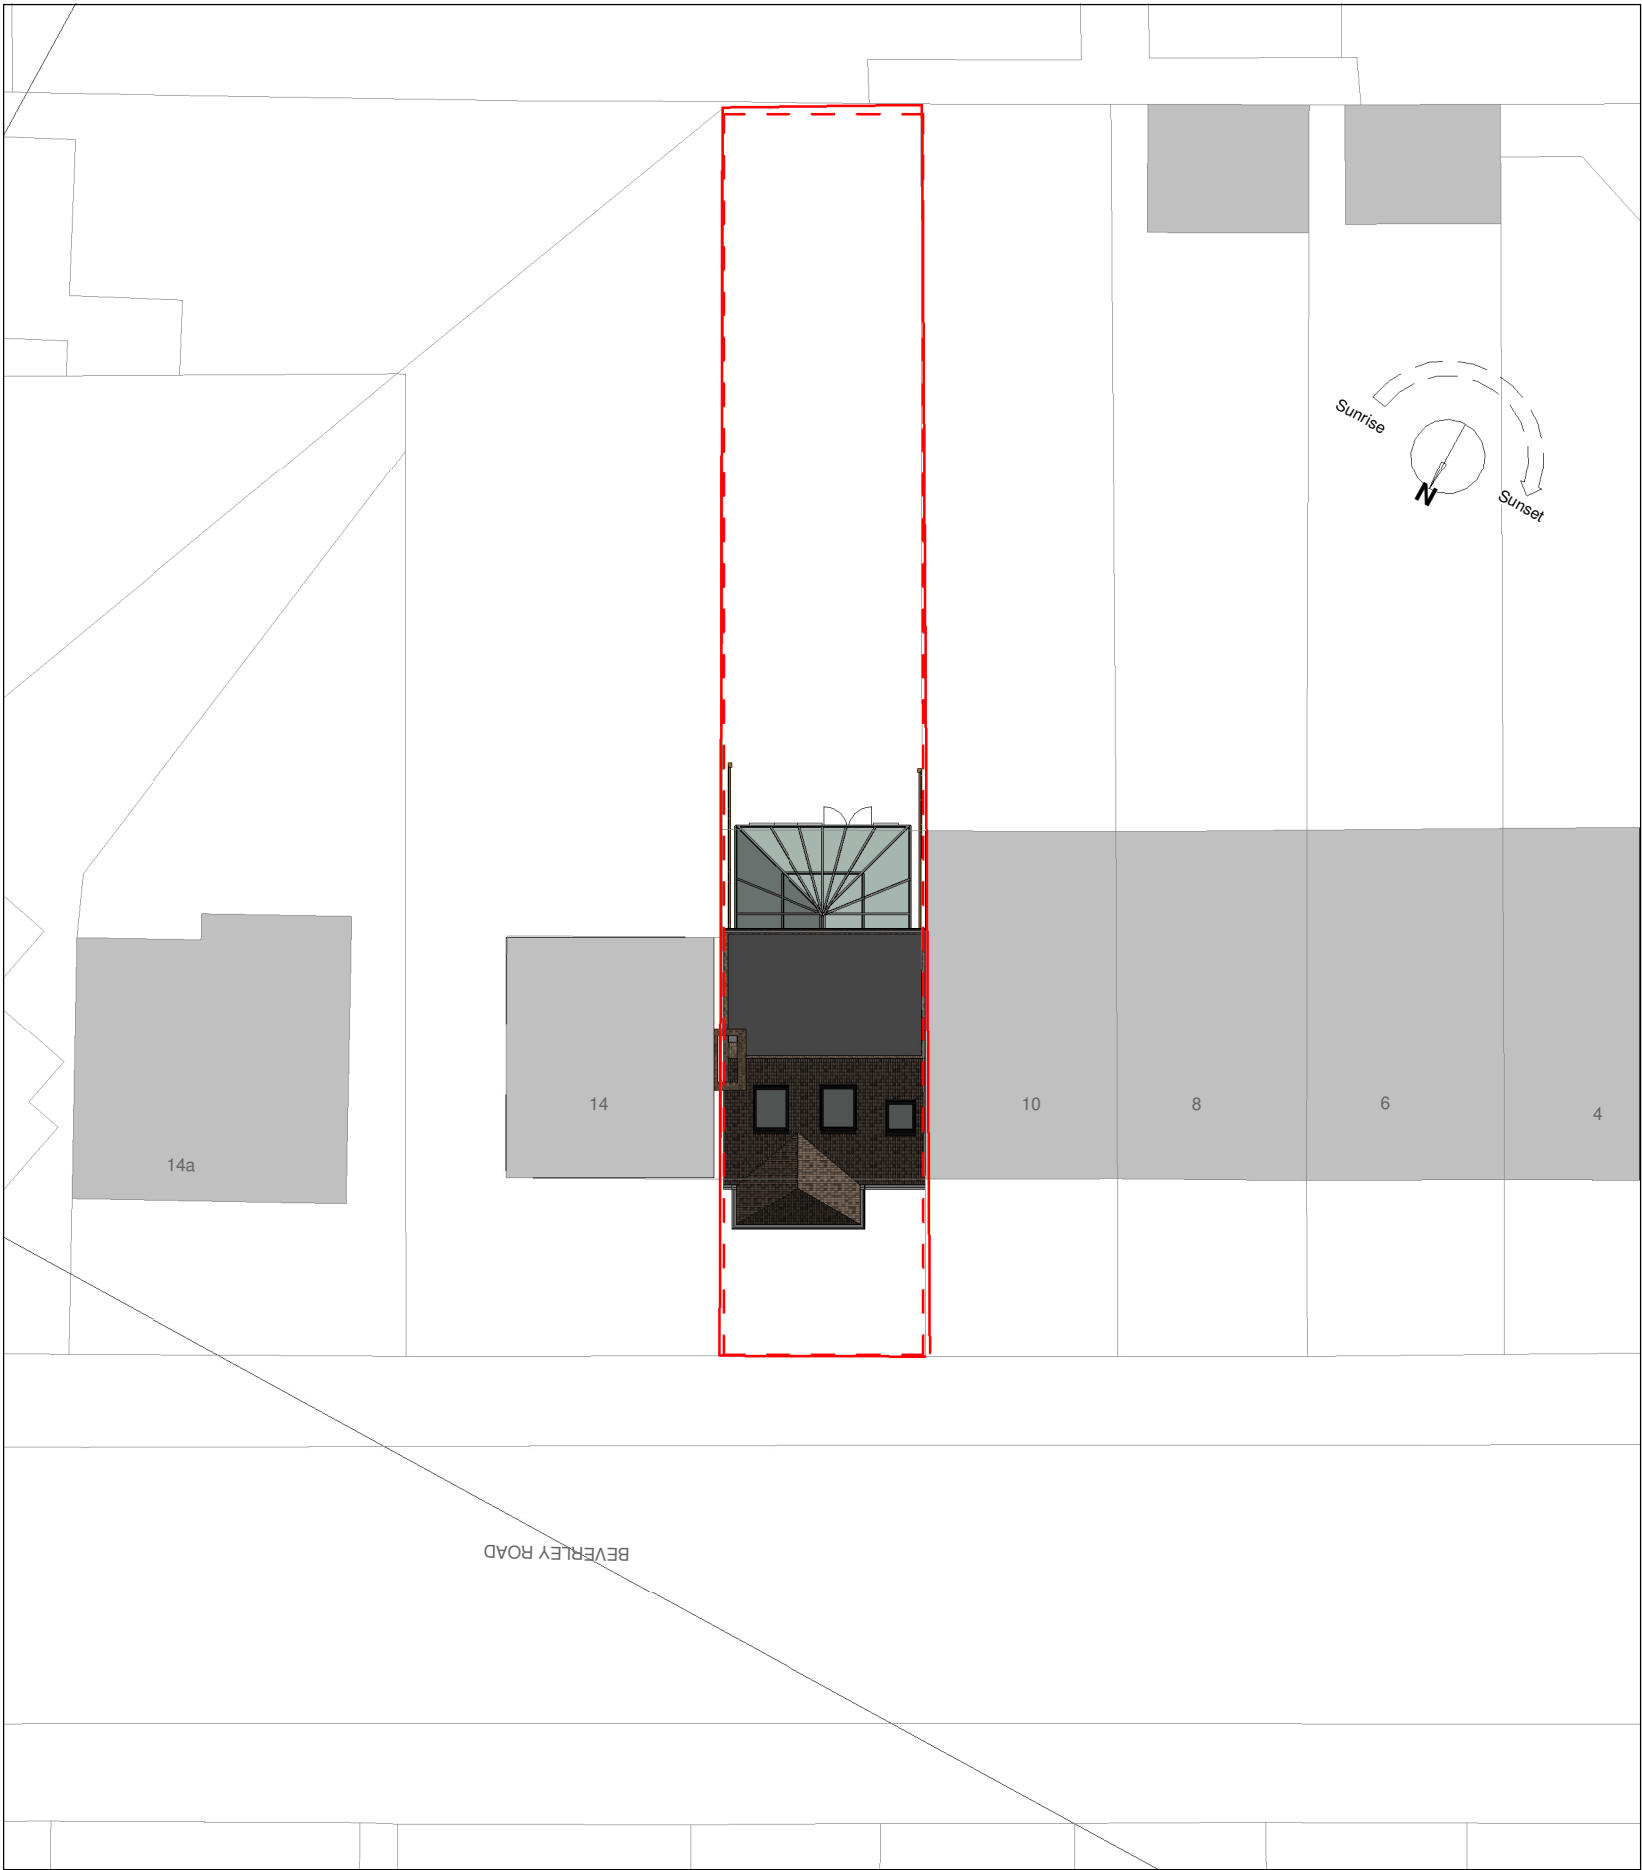

PL - Block Plan
SCALE: 1 : 200 @ A1
1 : 400 @ A3

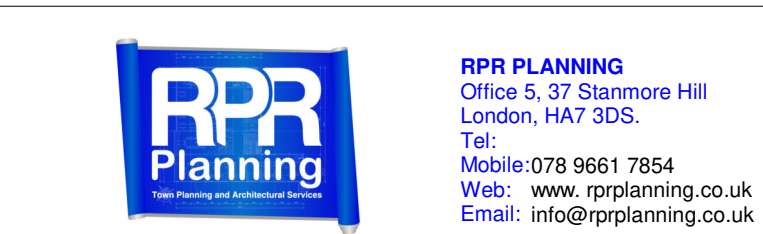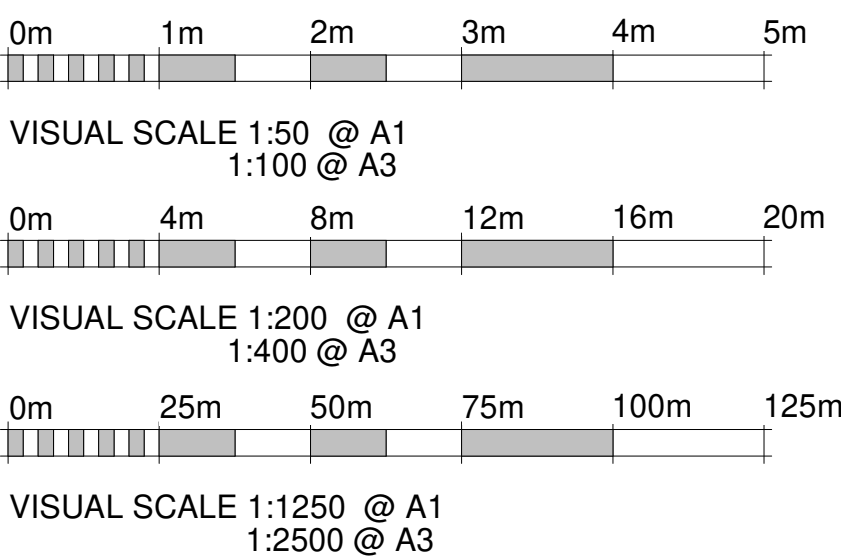


Dimensions Written dimensions to be taken in preferences to scaled dimensions. The Contractor is responsible for checking all dimensions before work starts.
Local Authority All work is to be carried out to the requirements, and to the satisfaction of the Local Authority. These drawings are for planning purposes only.


Rev	Date	Description	Made	Checked
-	-	-	-	-

Drawing Status: **FOR APPROVAL**


Project 12 Beverley Road		Drawing Title OSMAP AND BLOCK PLAN. EXISTING AND PROPOSED GROUND FLOOR PLANS		
Client -		Drawn/Design -	Date 06/07/17	
Scales: AS SHOWN @ A1		Drawing No PL-100	Rev -	

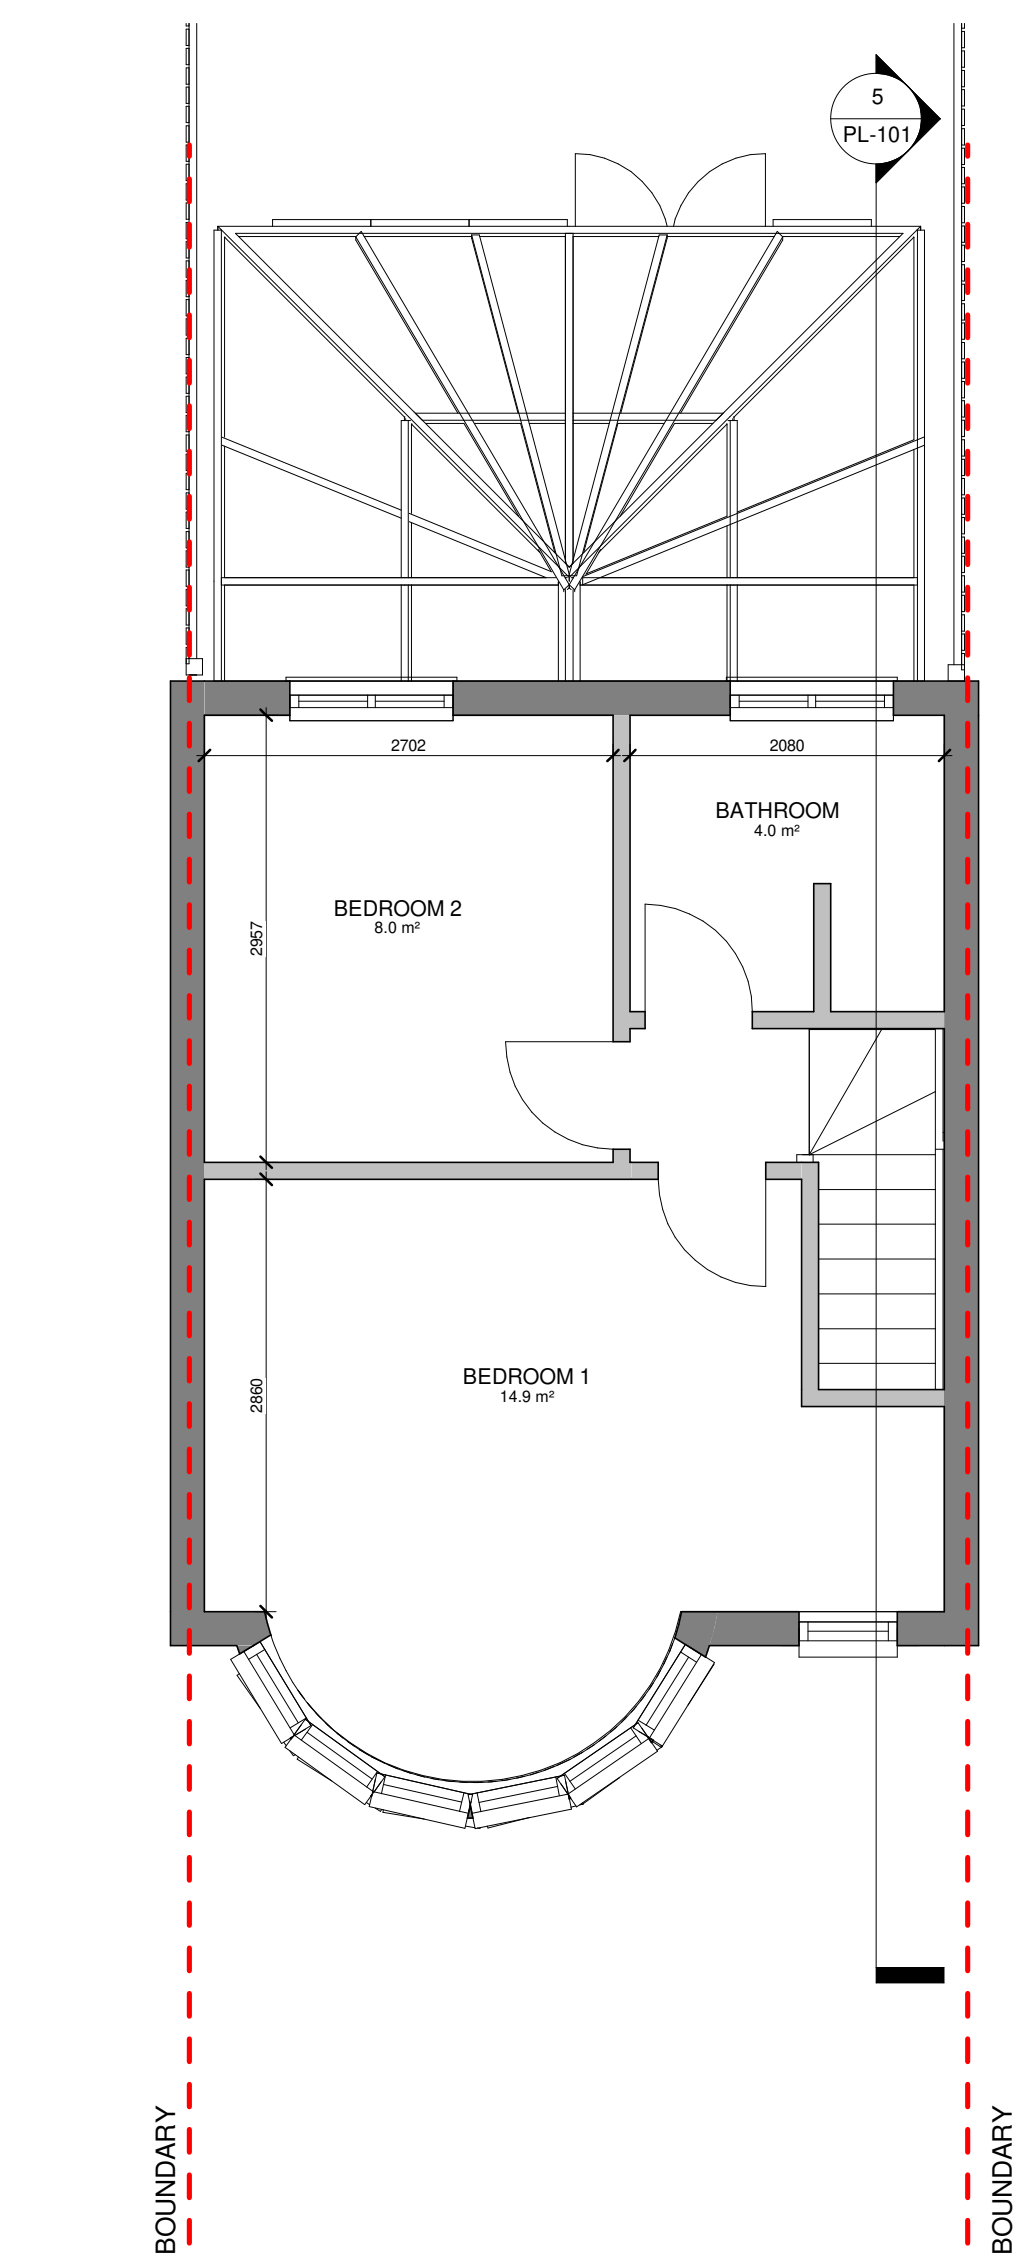


1 PL - Existing first floor
1 : 50

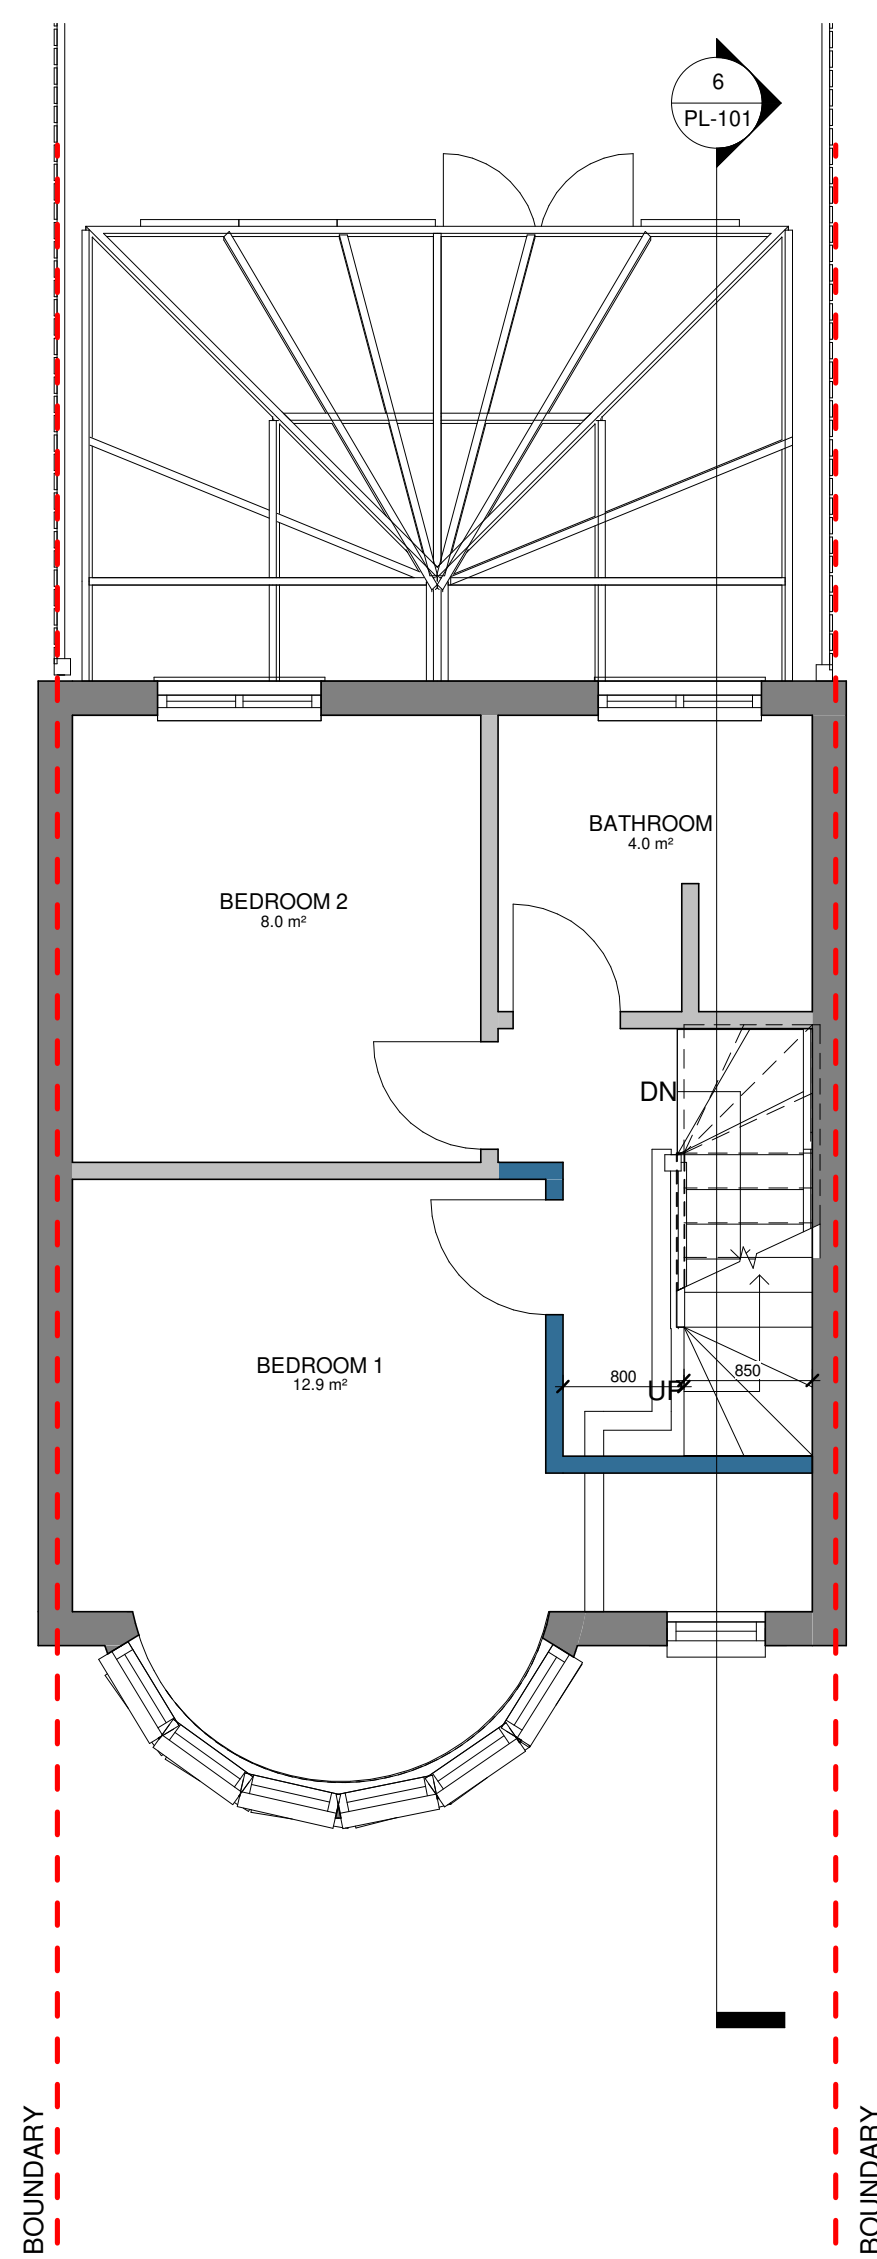


2 PL - Proposed first floor
1 : 50

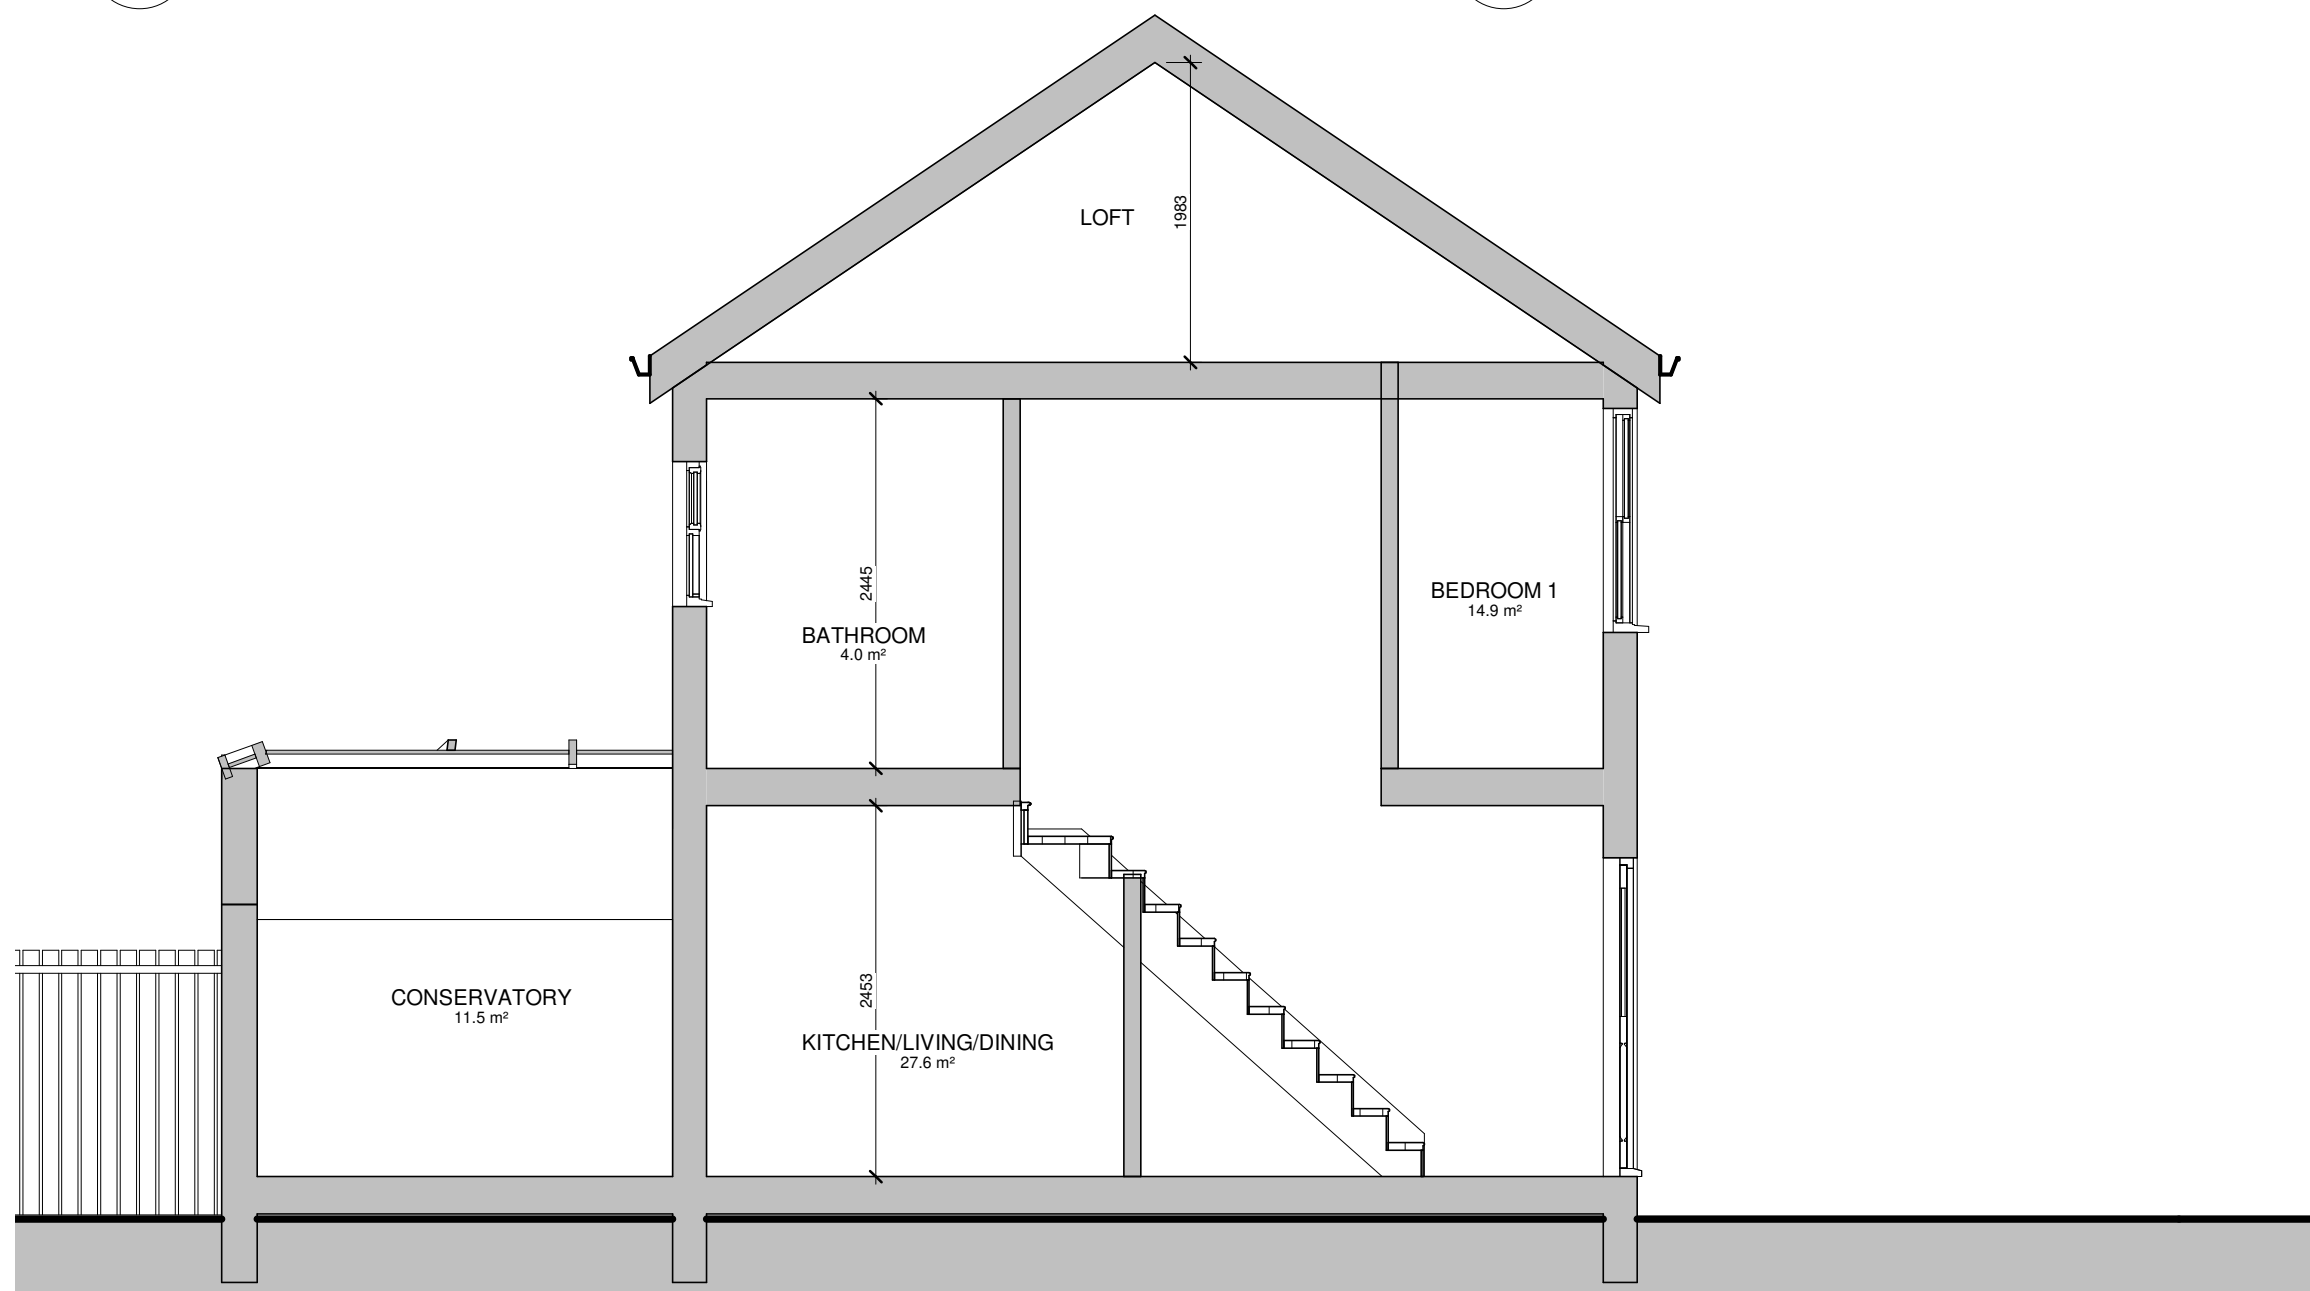


5 PL - Existing Section 1
1 : 50

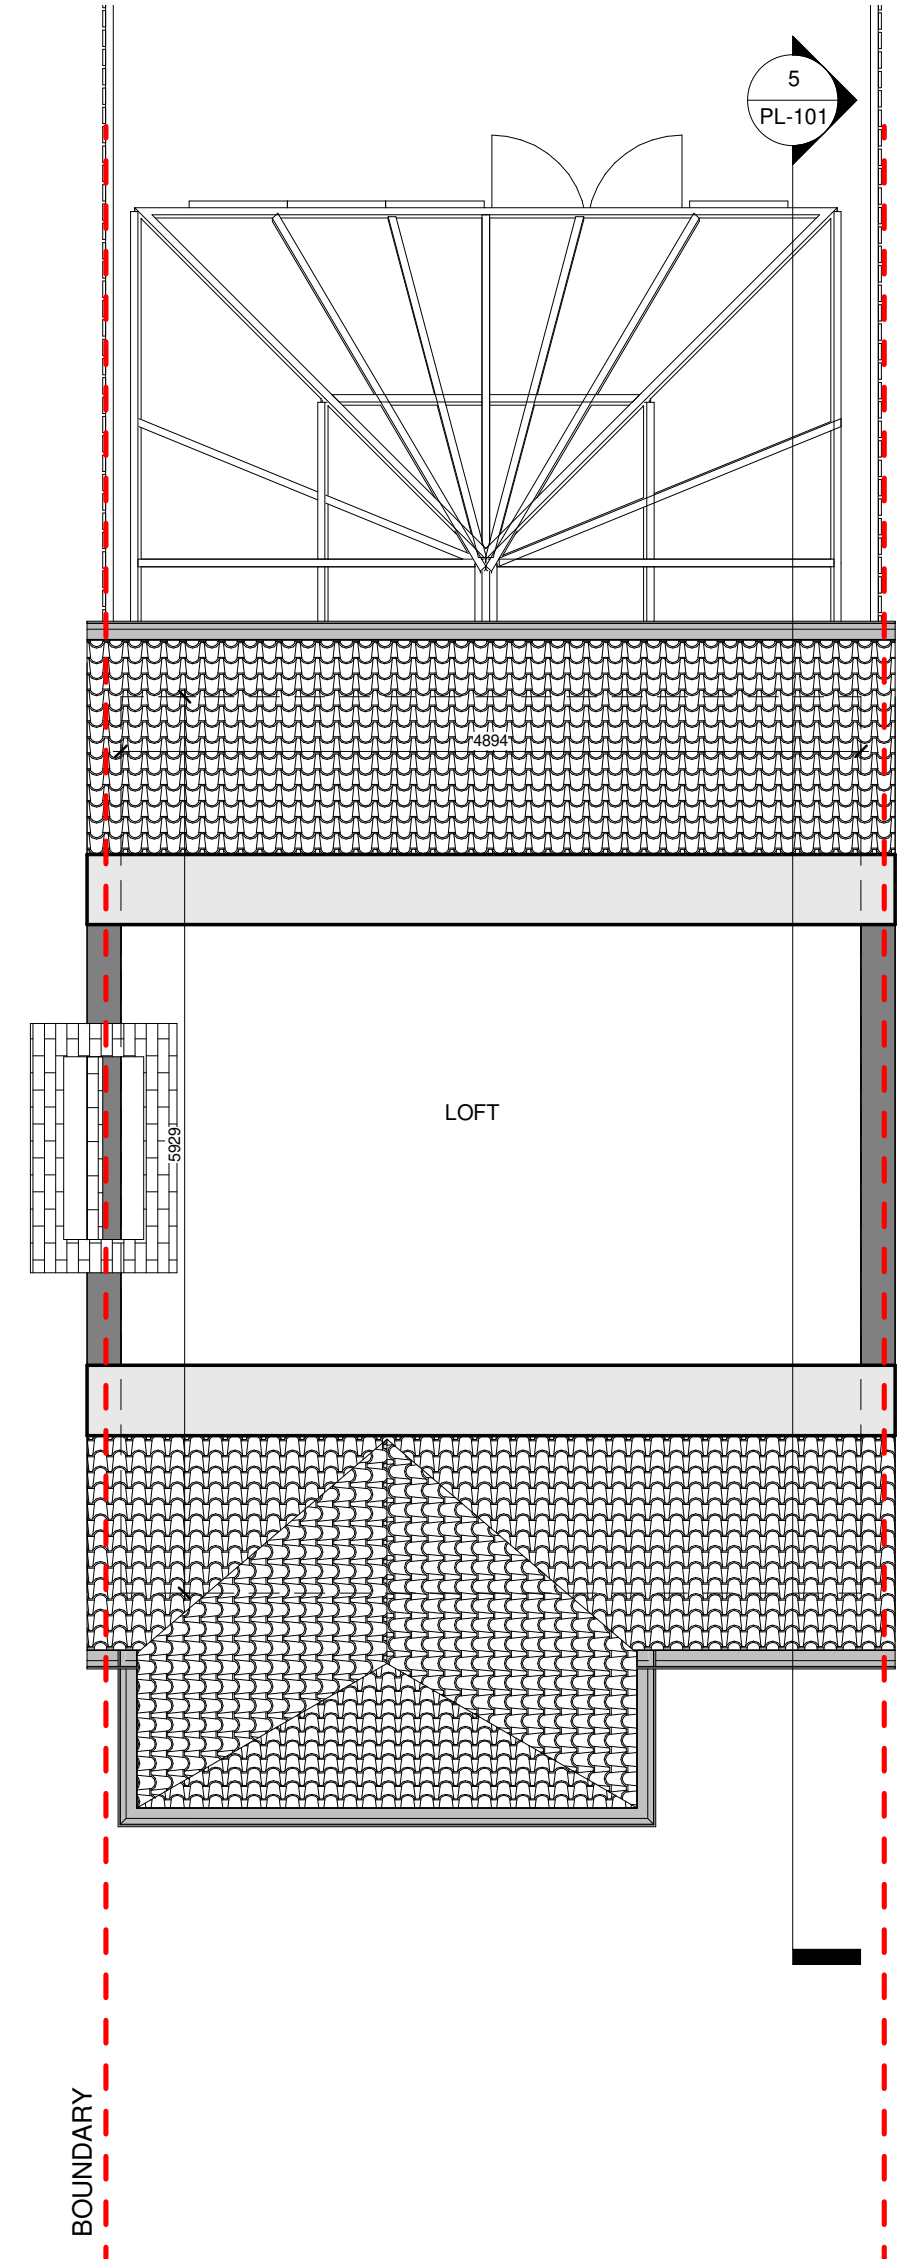

3 PL - Existing Loft
1 : 50

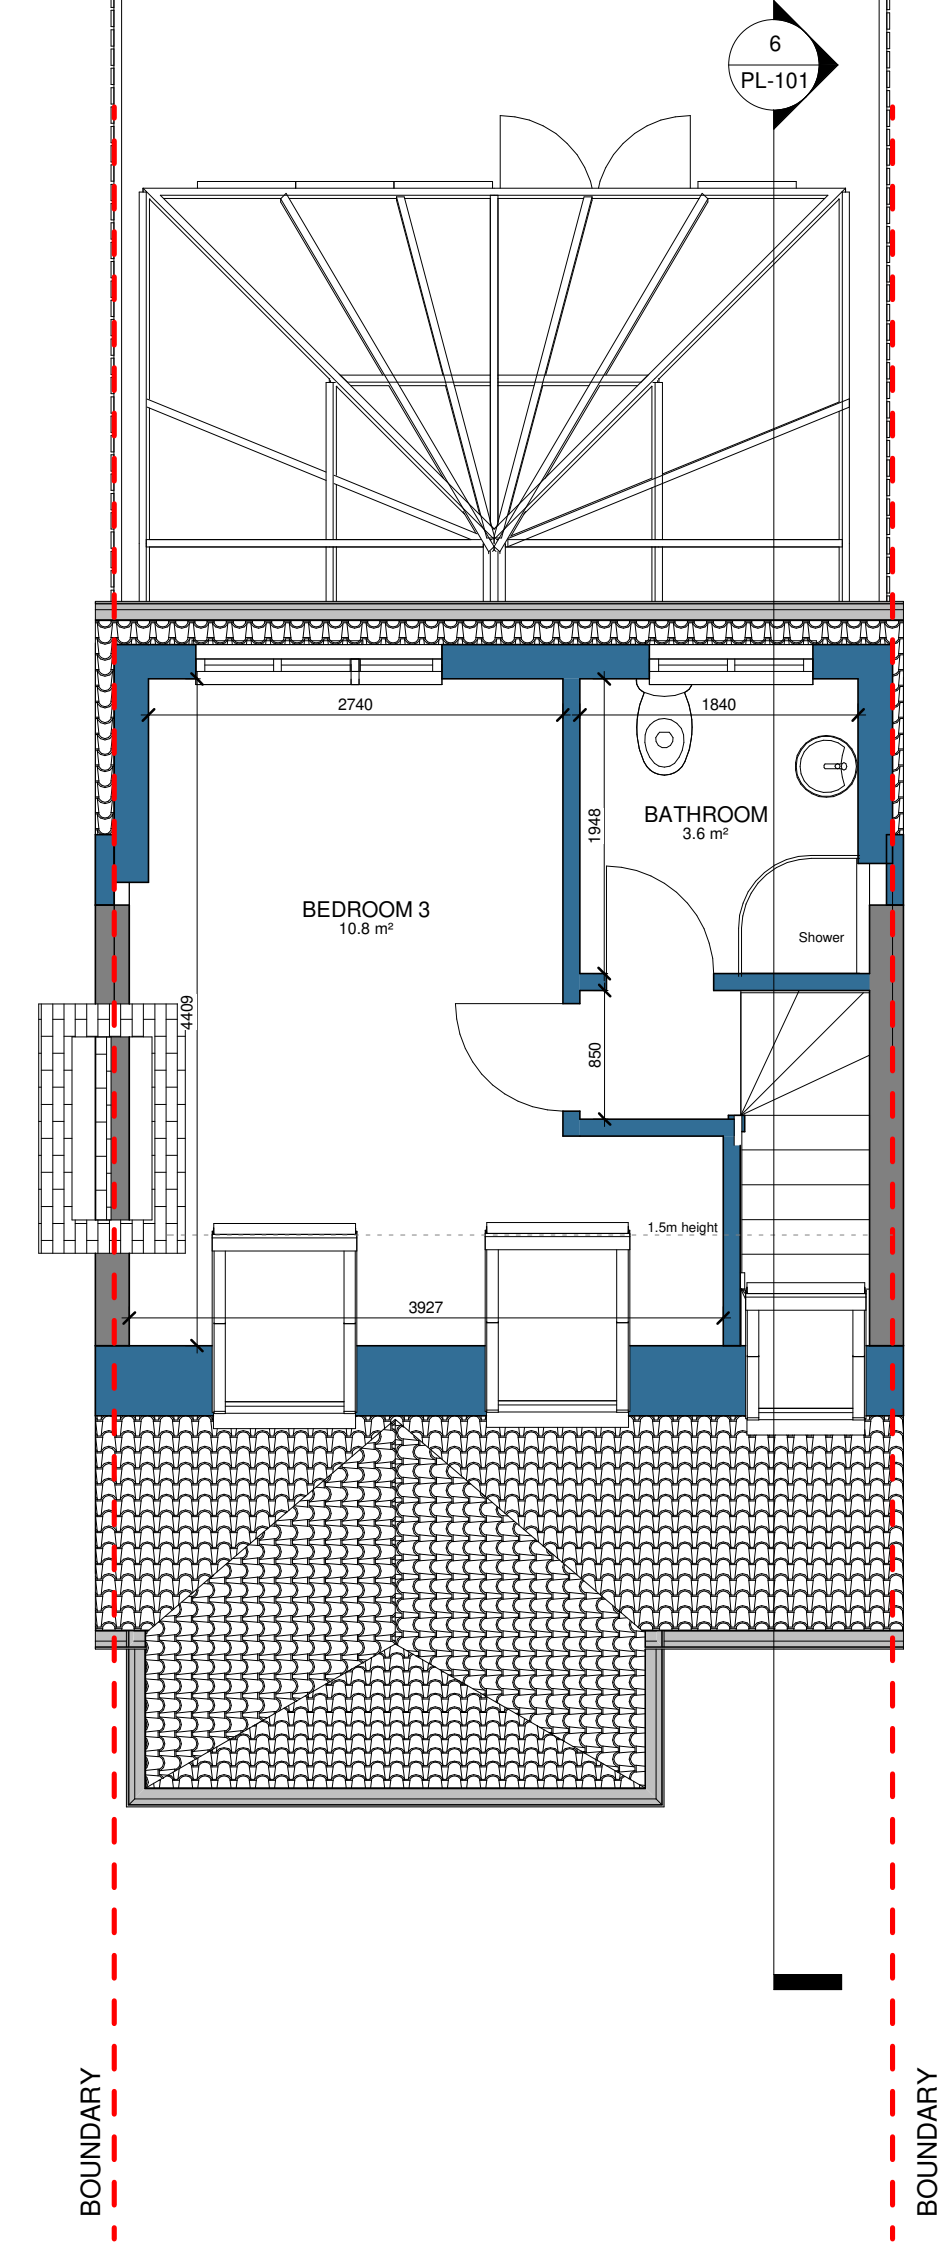

4 PL - Proposed Loft
1 : 50

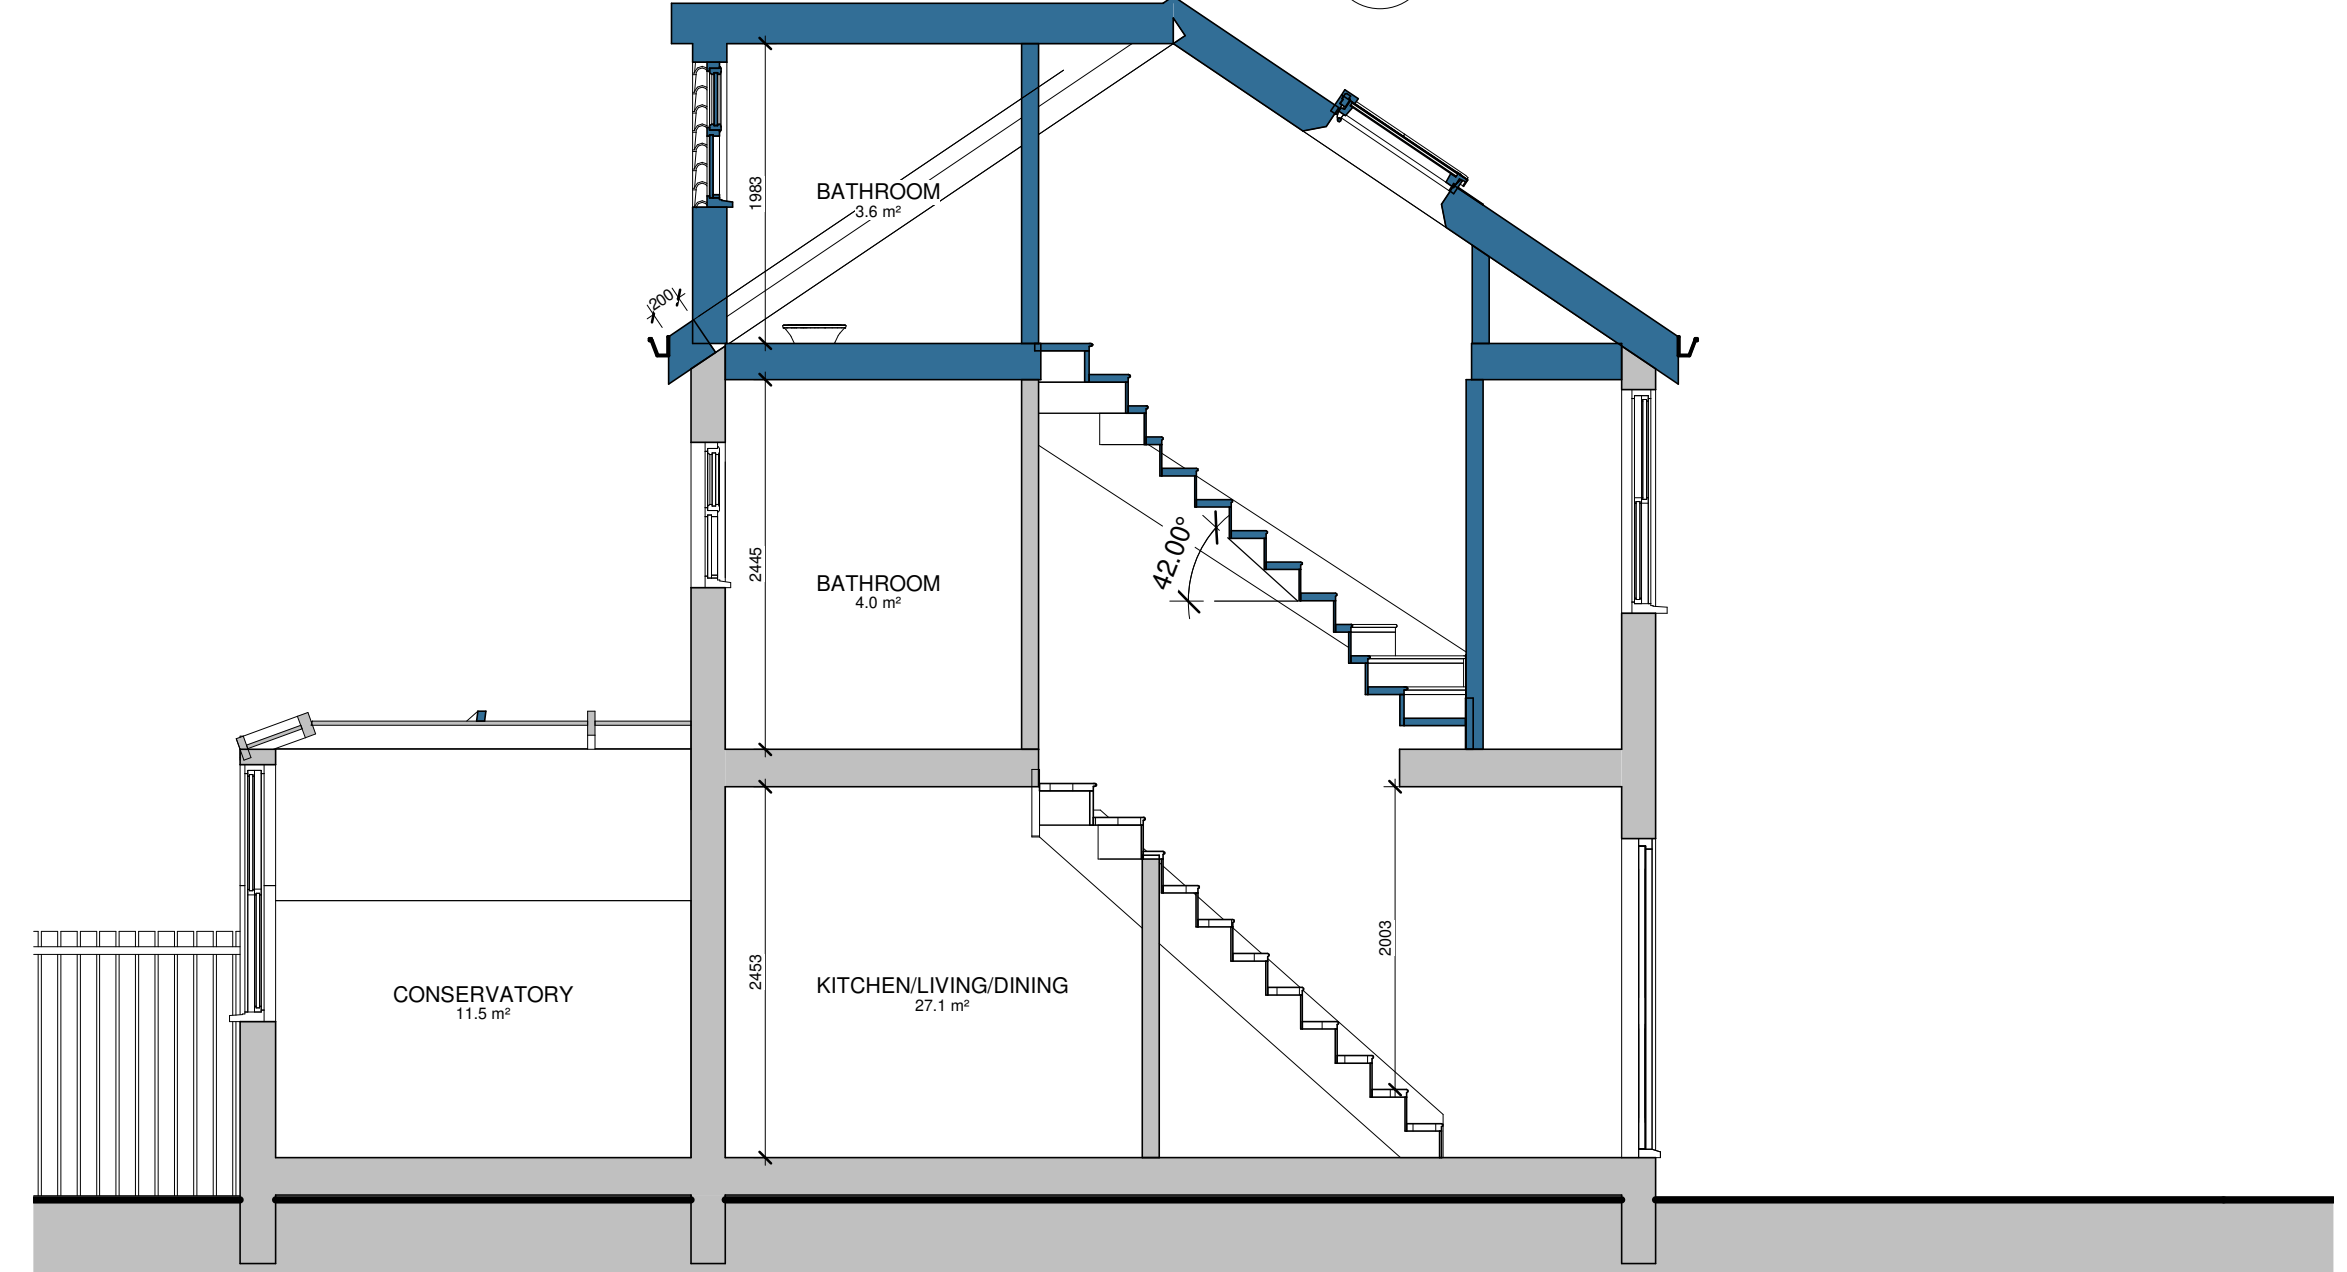

6 PL - Proposed Section 1
1 : 50




RPR PLANNING
Office 5, 37 Stanmore Hill
London, HA7 3DS.
Tel: -
Mobile: 078 9661 7854
Web: www.rprplanning.co.uk
Email: info@rprplanning.co.uk

Dimensions Written dimensions to be taken in preferences to scaled dimensions. The Contractor is responsible for checking all dimensions before work starts.
Local Authority All work is to be carried out to the requirements, and to the satisfaction of the Local Authority. These drawings are for planning purposes only.


Rev	Date	Description	Made	Checked
-	-	-	-	-

Drawing Status: FOR APPROVAL


Project 12 Beverley Road		Drawing Title EXISTING AND PROPOSED FIRST AND LOFT FLOOR PLAN. EXISTING AND PROPOSED SECTION	
Client -		Drawn/Design AS SHOWN @ A1	Date 12/08/20
Scales: AS SHOWN @ A1		Drawing No PL-101	Rev -

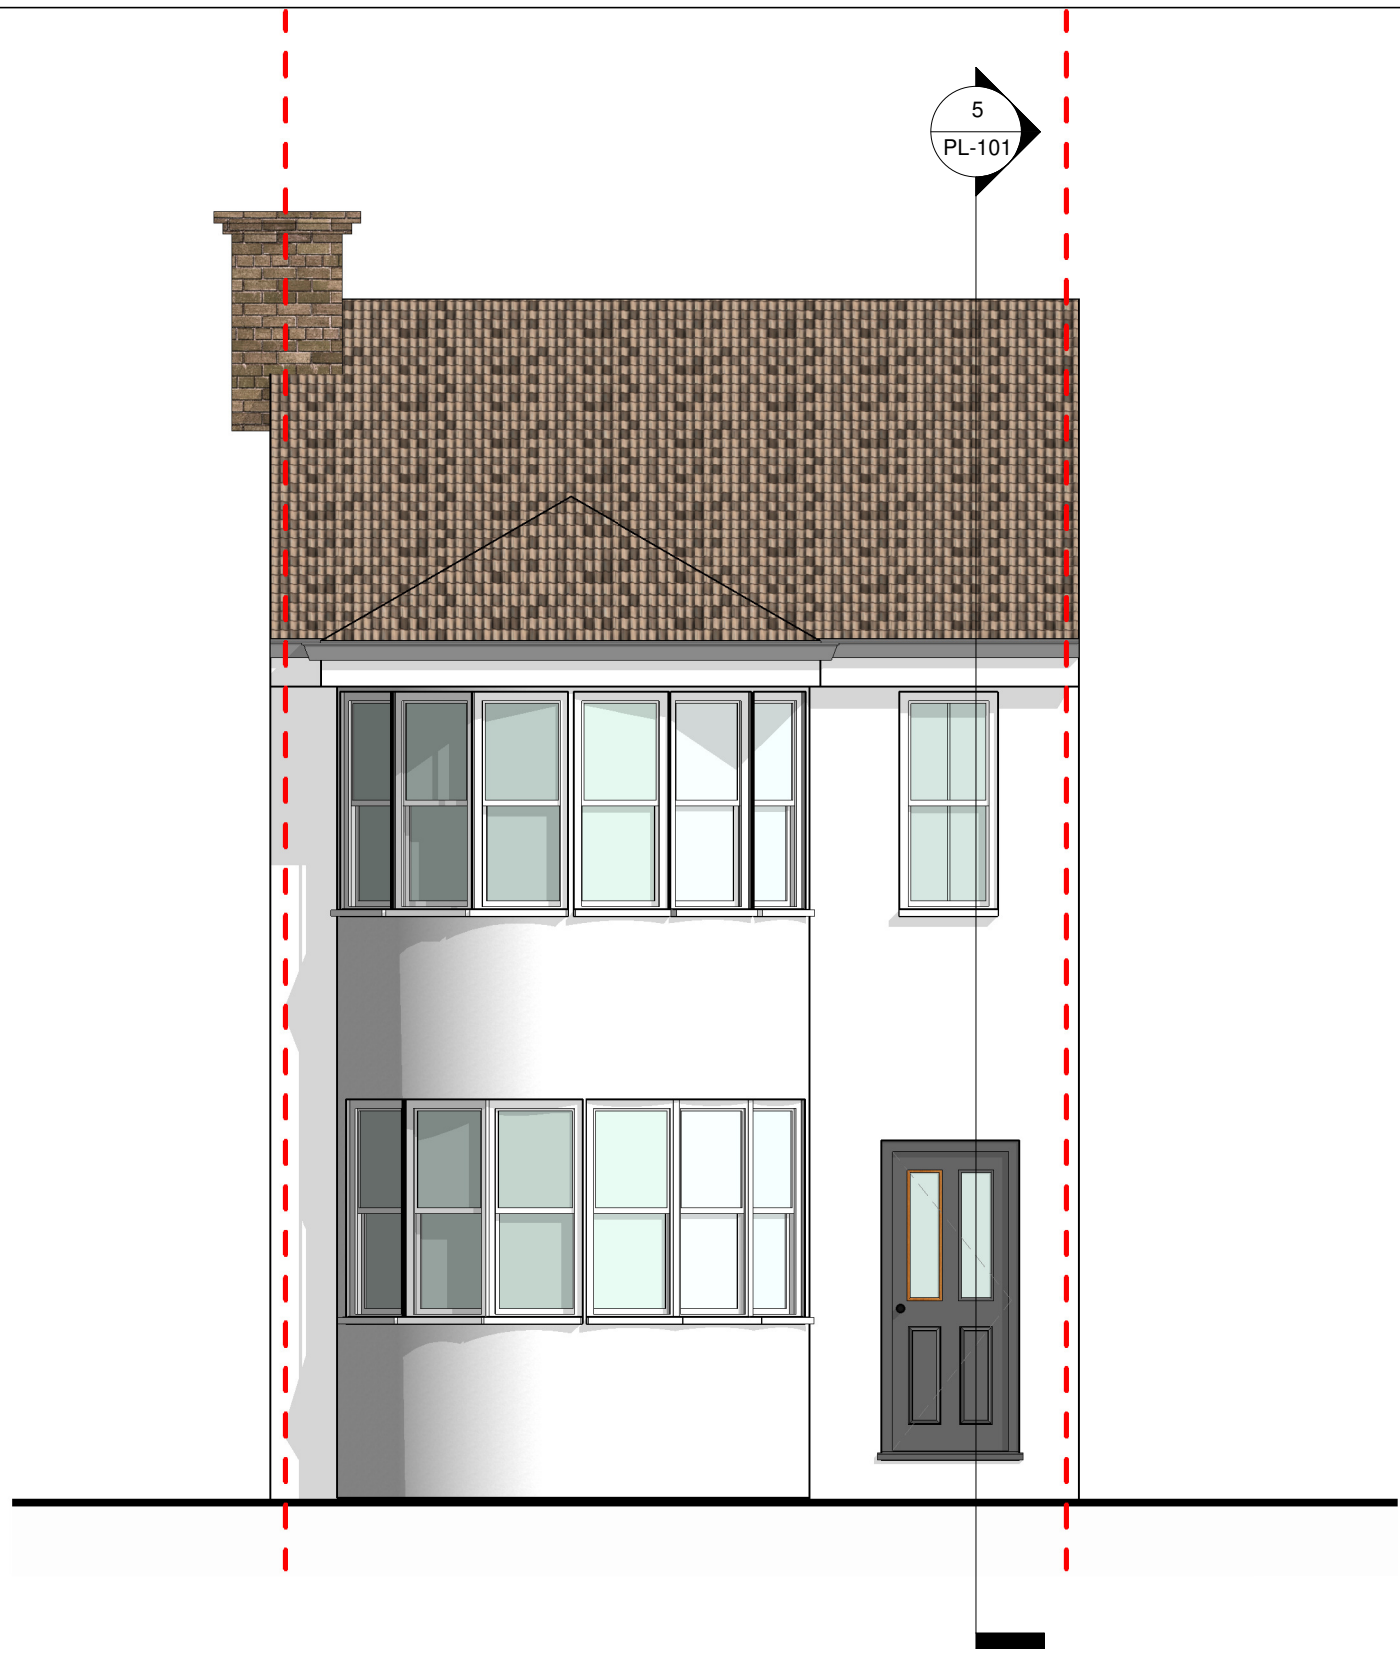


7 PL - Existing front elevation
1 : 50

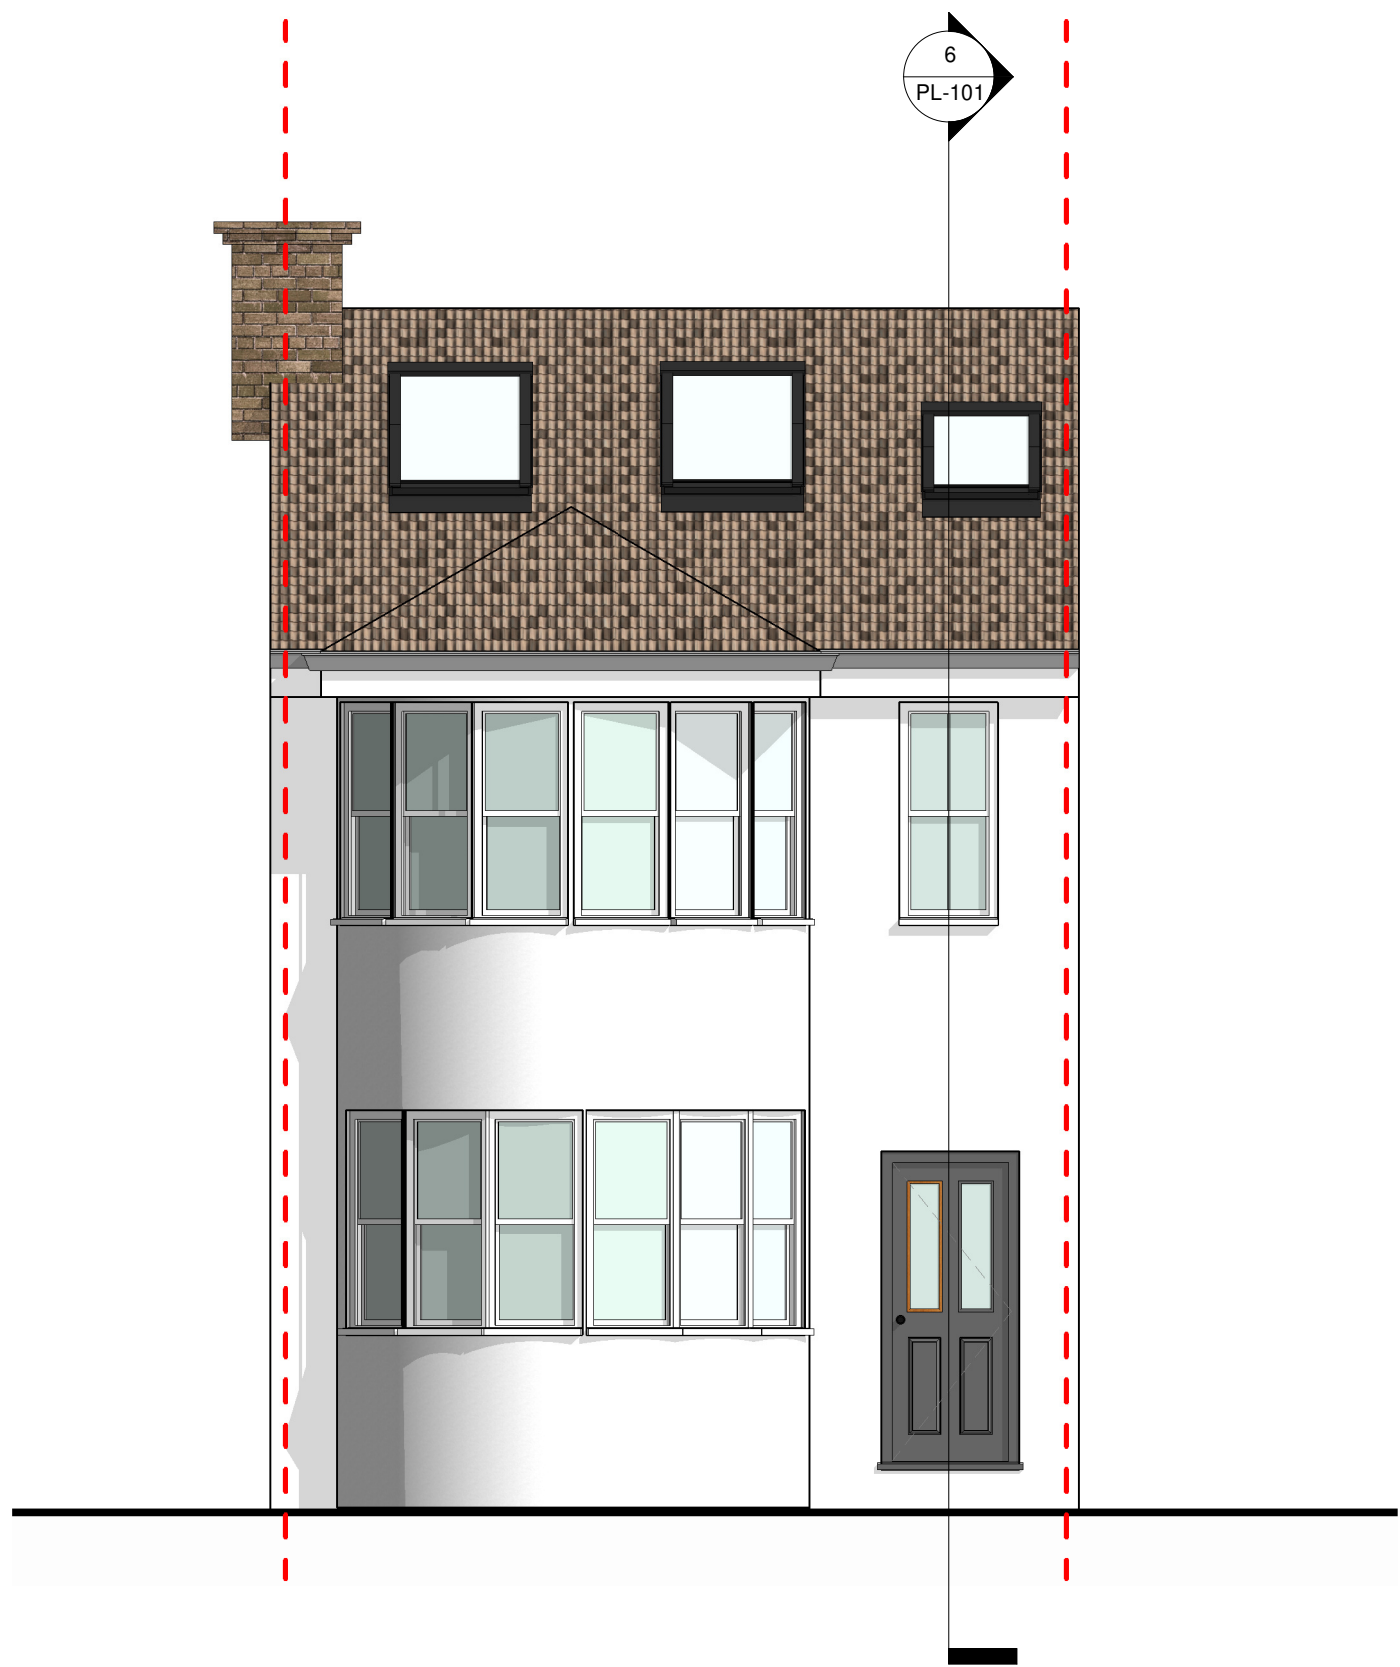

8 PL - Proposed Front elevation
1 : 50

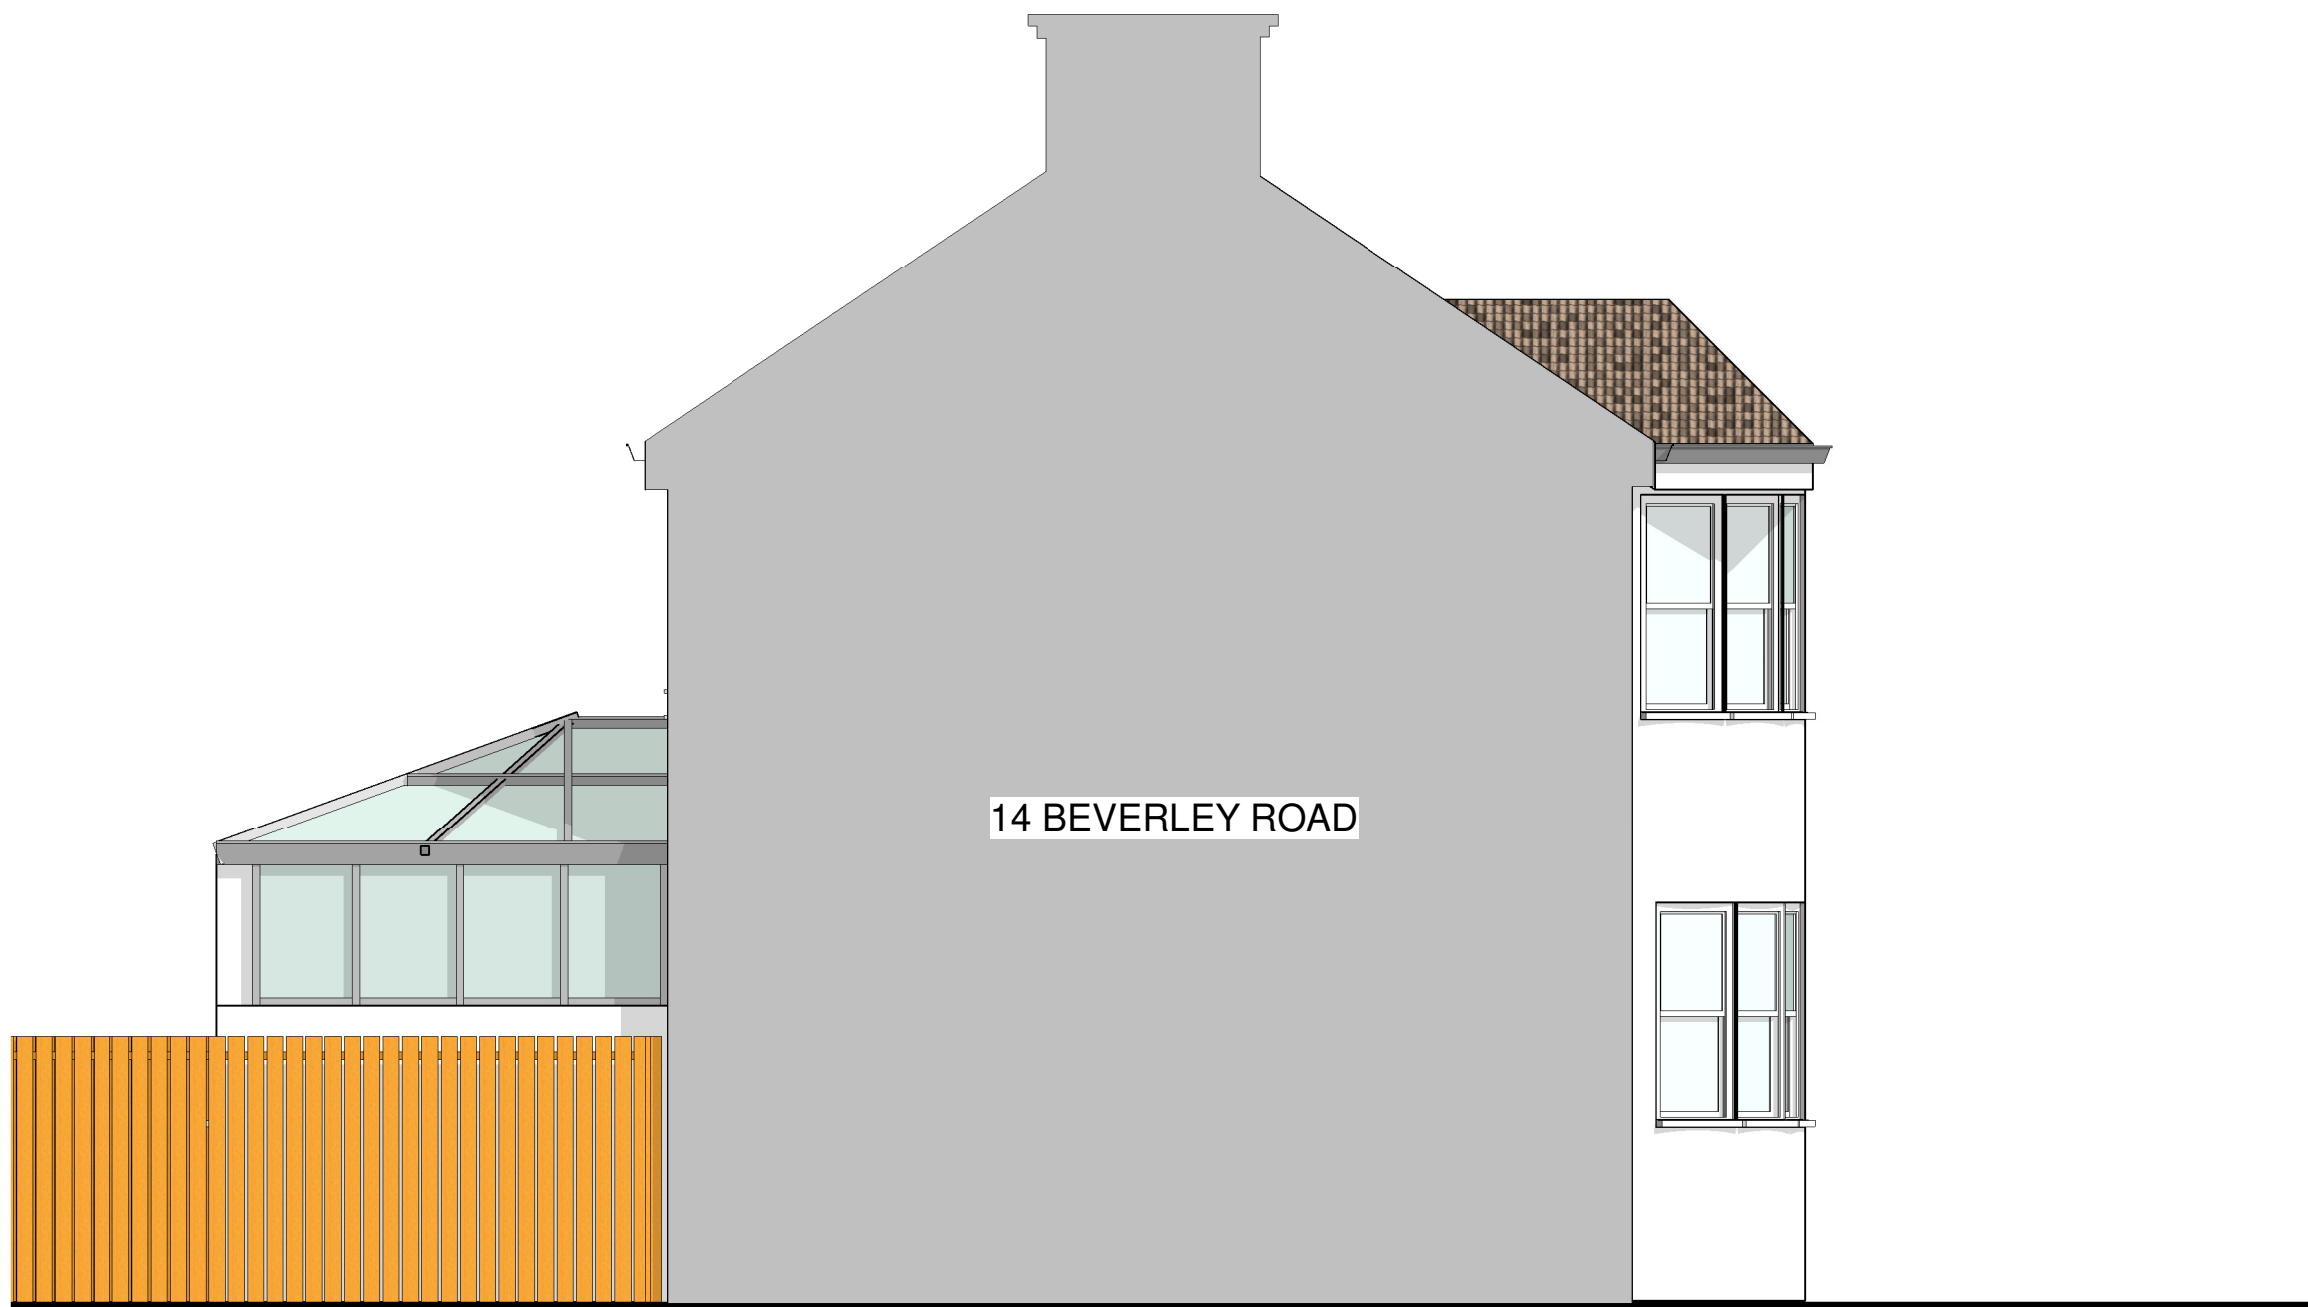

11 PL - Existing side elevation
1 : 50

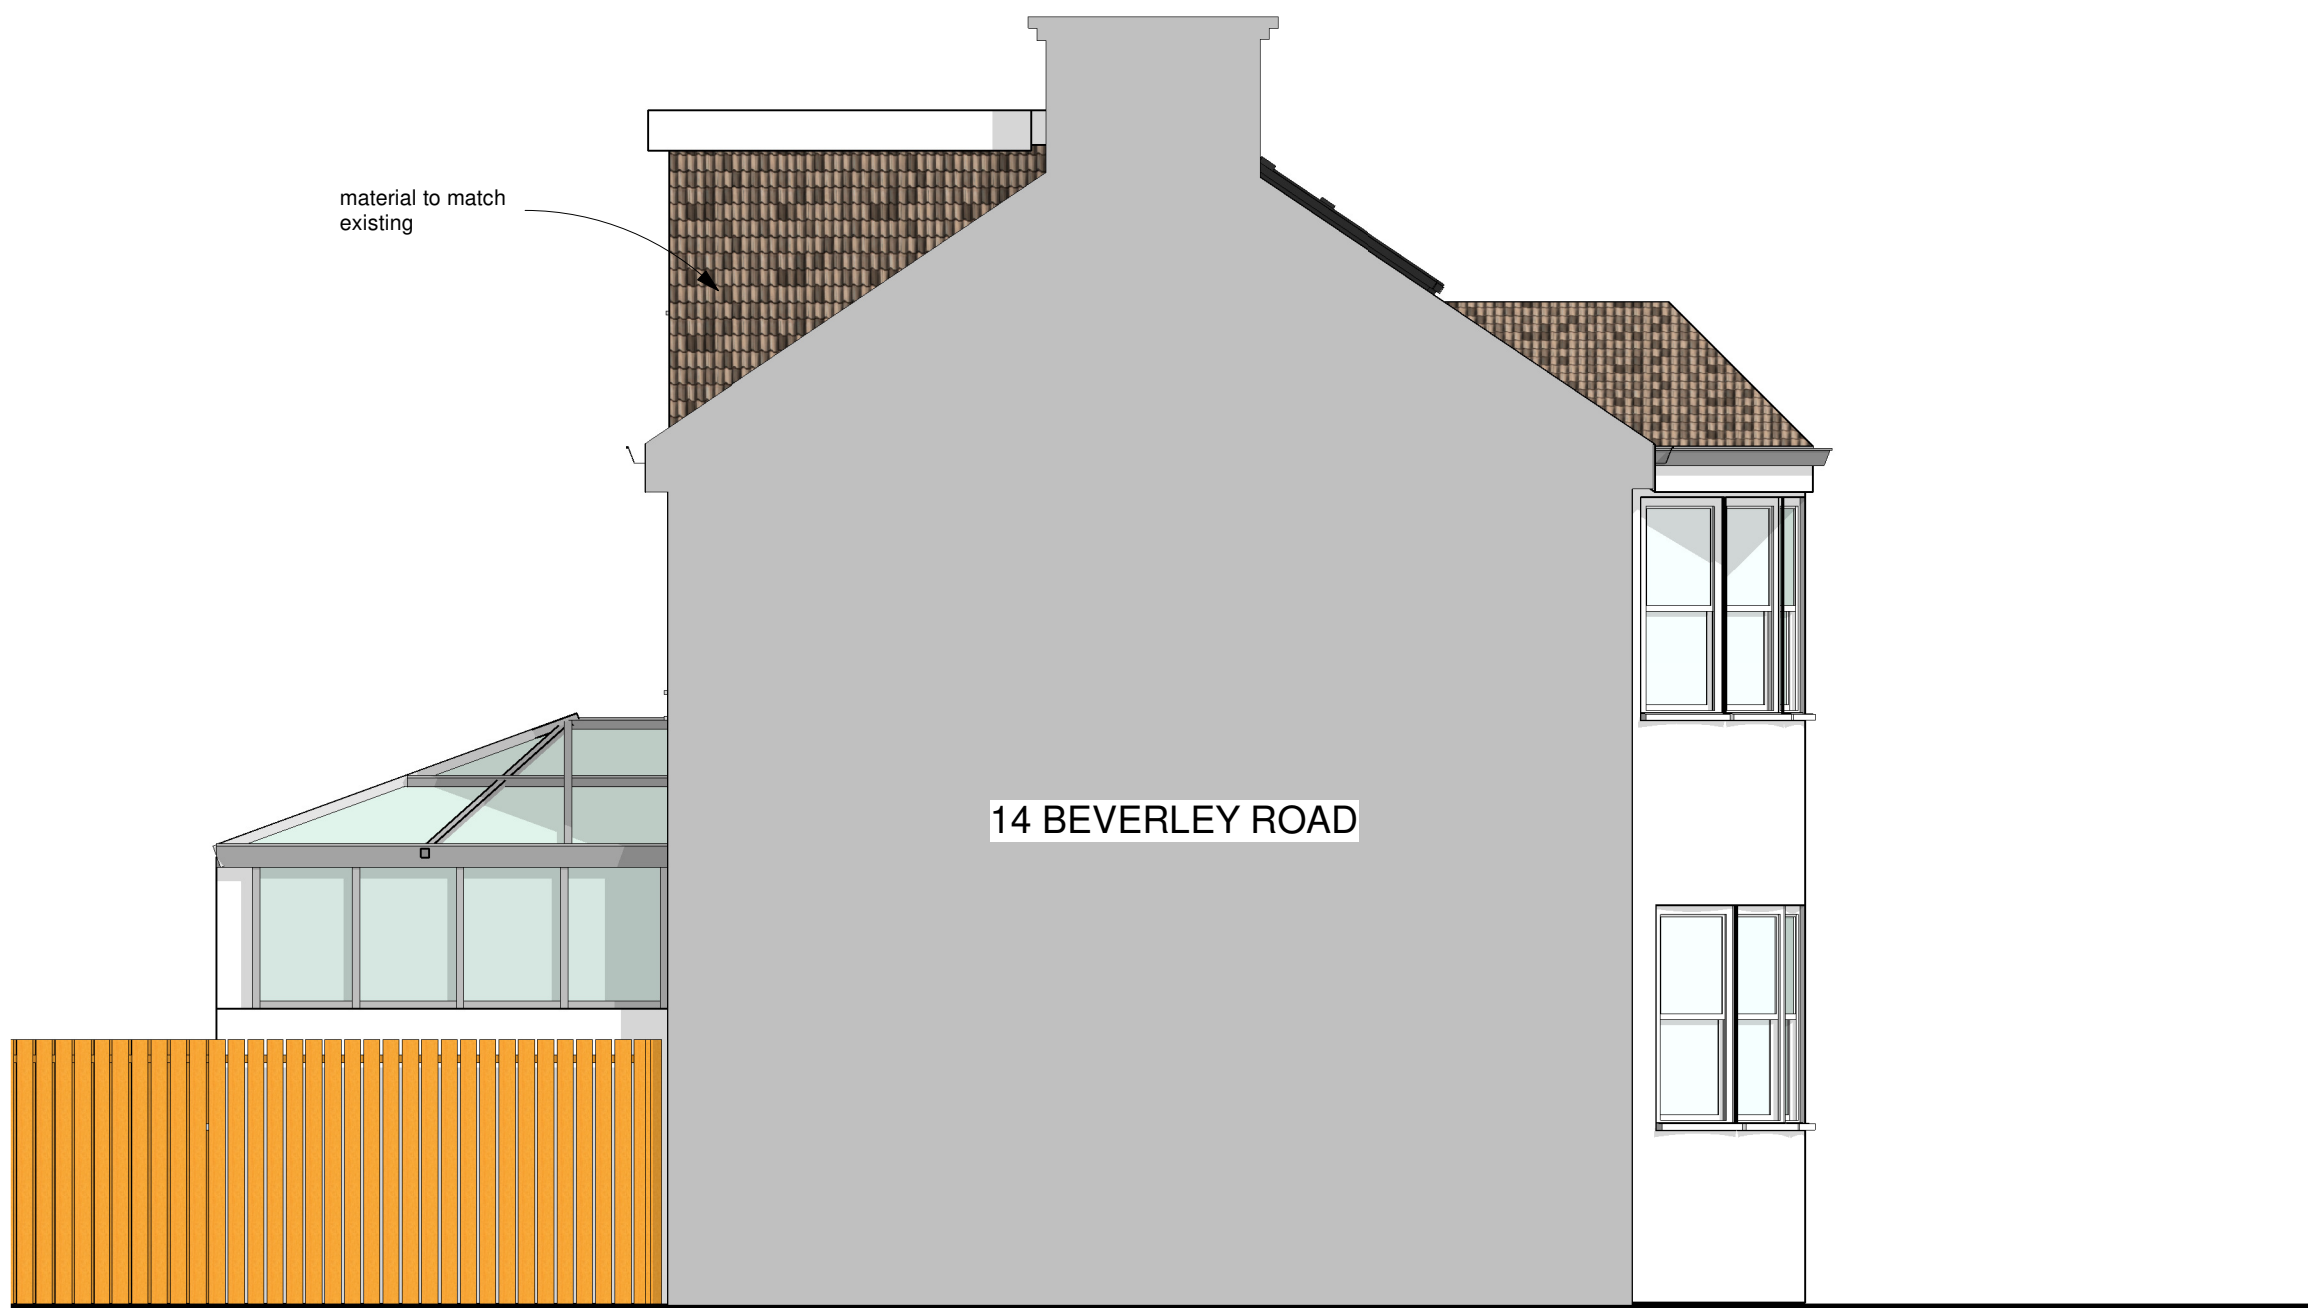

12 PL - Proposed side elevation
1 : 50



RPR PLANNING
Office 5, 37 Stanmore Hill
London, HA7 3DS.
Tel: 078 9661 7854
Web: www.rprplanning.co.uk
Email: info@rprplanning.co.uk

Dimensions Written dimensions to be taken in preferences to scaled dimensions. The Contractor is responsible for checking all dimensions before work starts.

Local Authority All work is to be carried out to the requirements, and to the satisfaction of the Local Authority. These drawings are for planning purposes only.

A	04/01/2021	Note added	LF	RR
Rev	Date	Description	Made	Checked


Drawing Status: **FOR APPROVAL**

Project
12 Beverley Road


Client
-

Drawing Title
EXISTING AND PROPOSED FRONT AND SIDE ELEVATIONS

Drawn/Design	Date 12/09/20
Scales: AS SHOWN @ A1	Drawing No PL-102
	Rev A

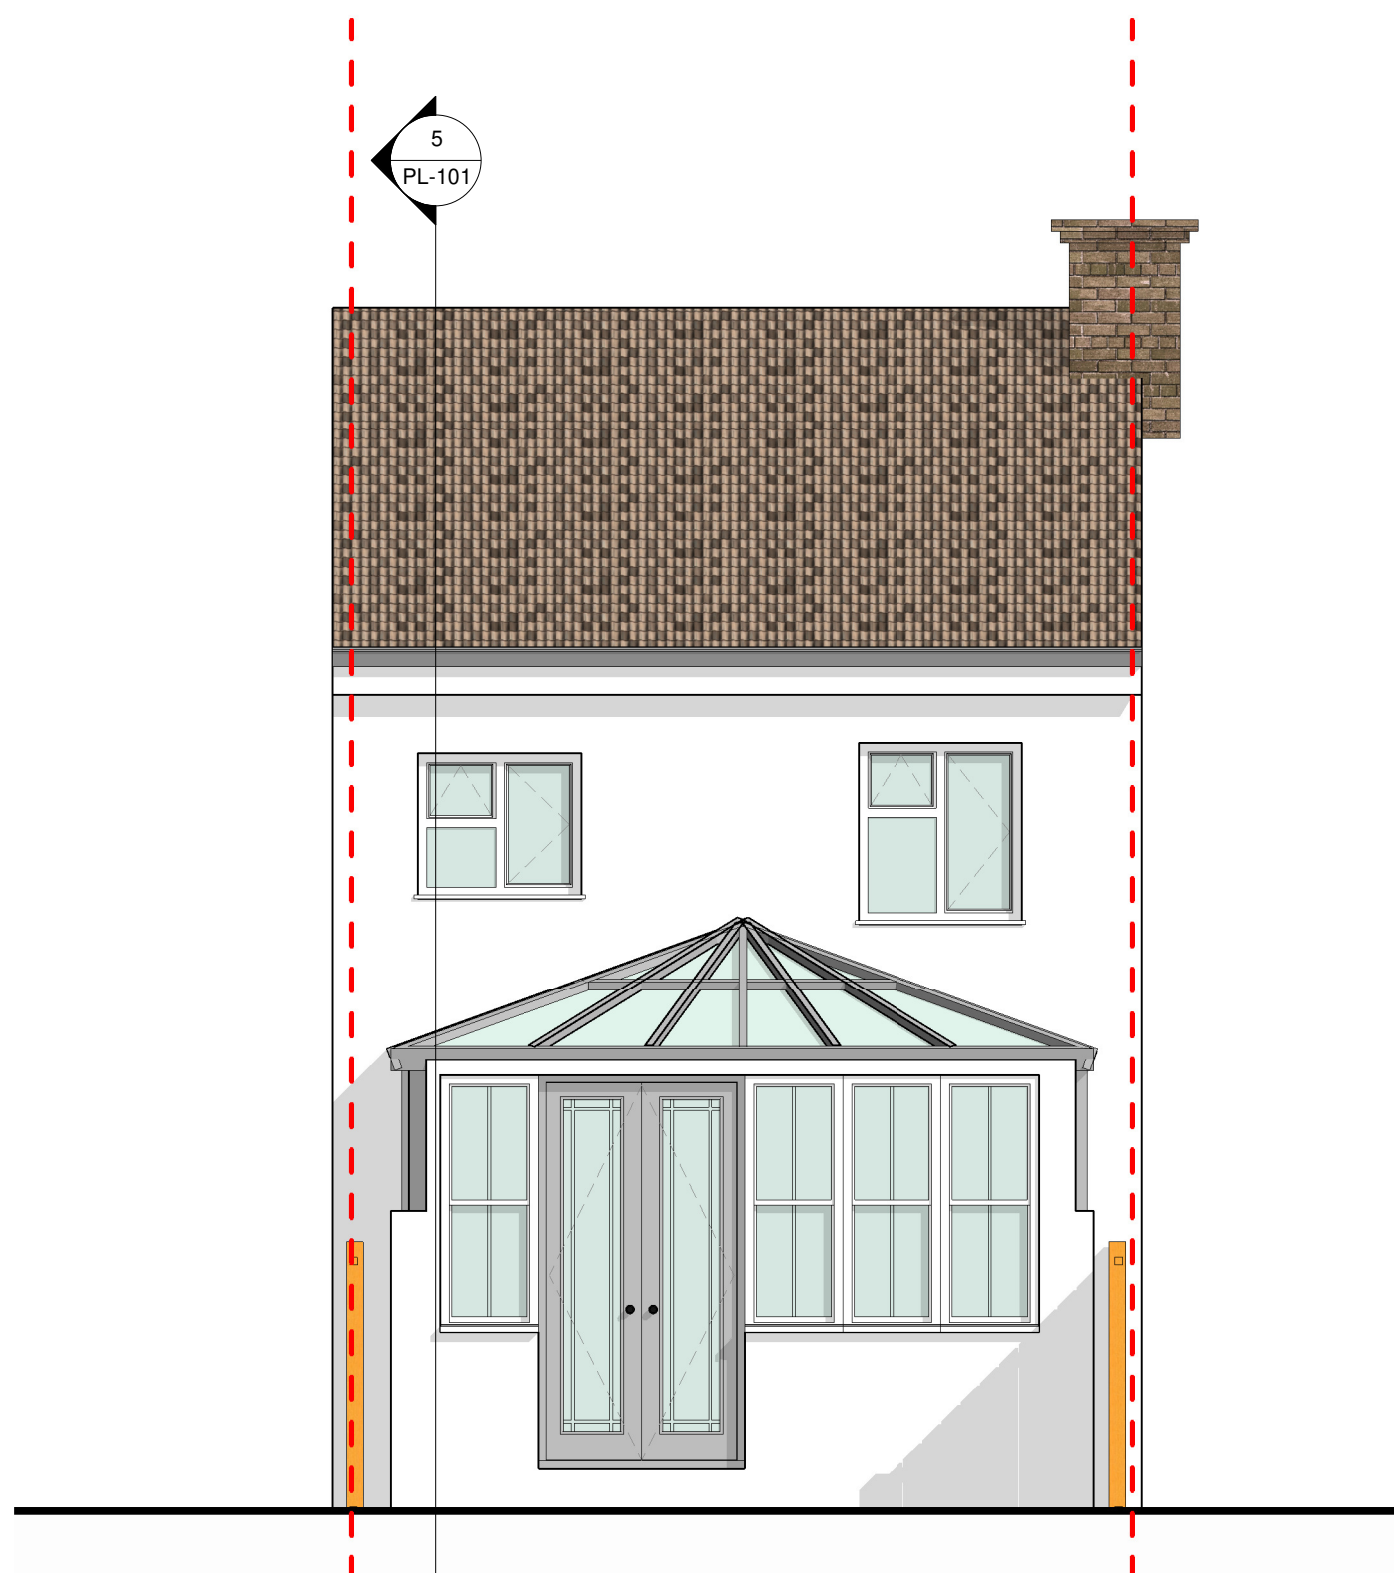

1 PL - Existing rear elevation
1 : 50

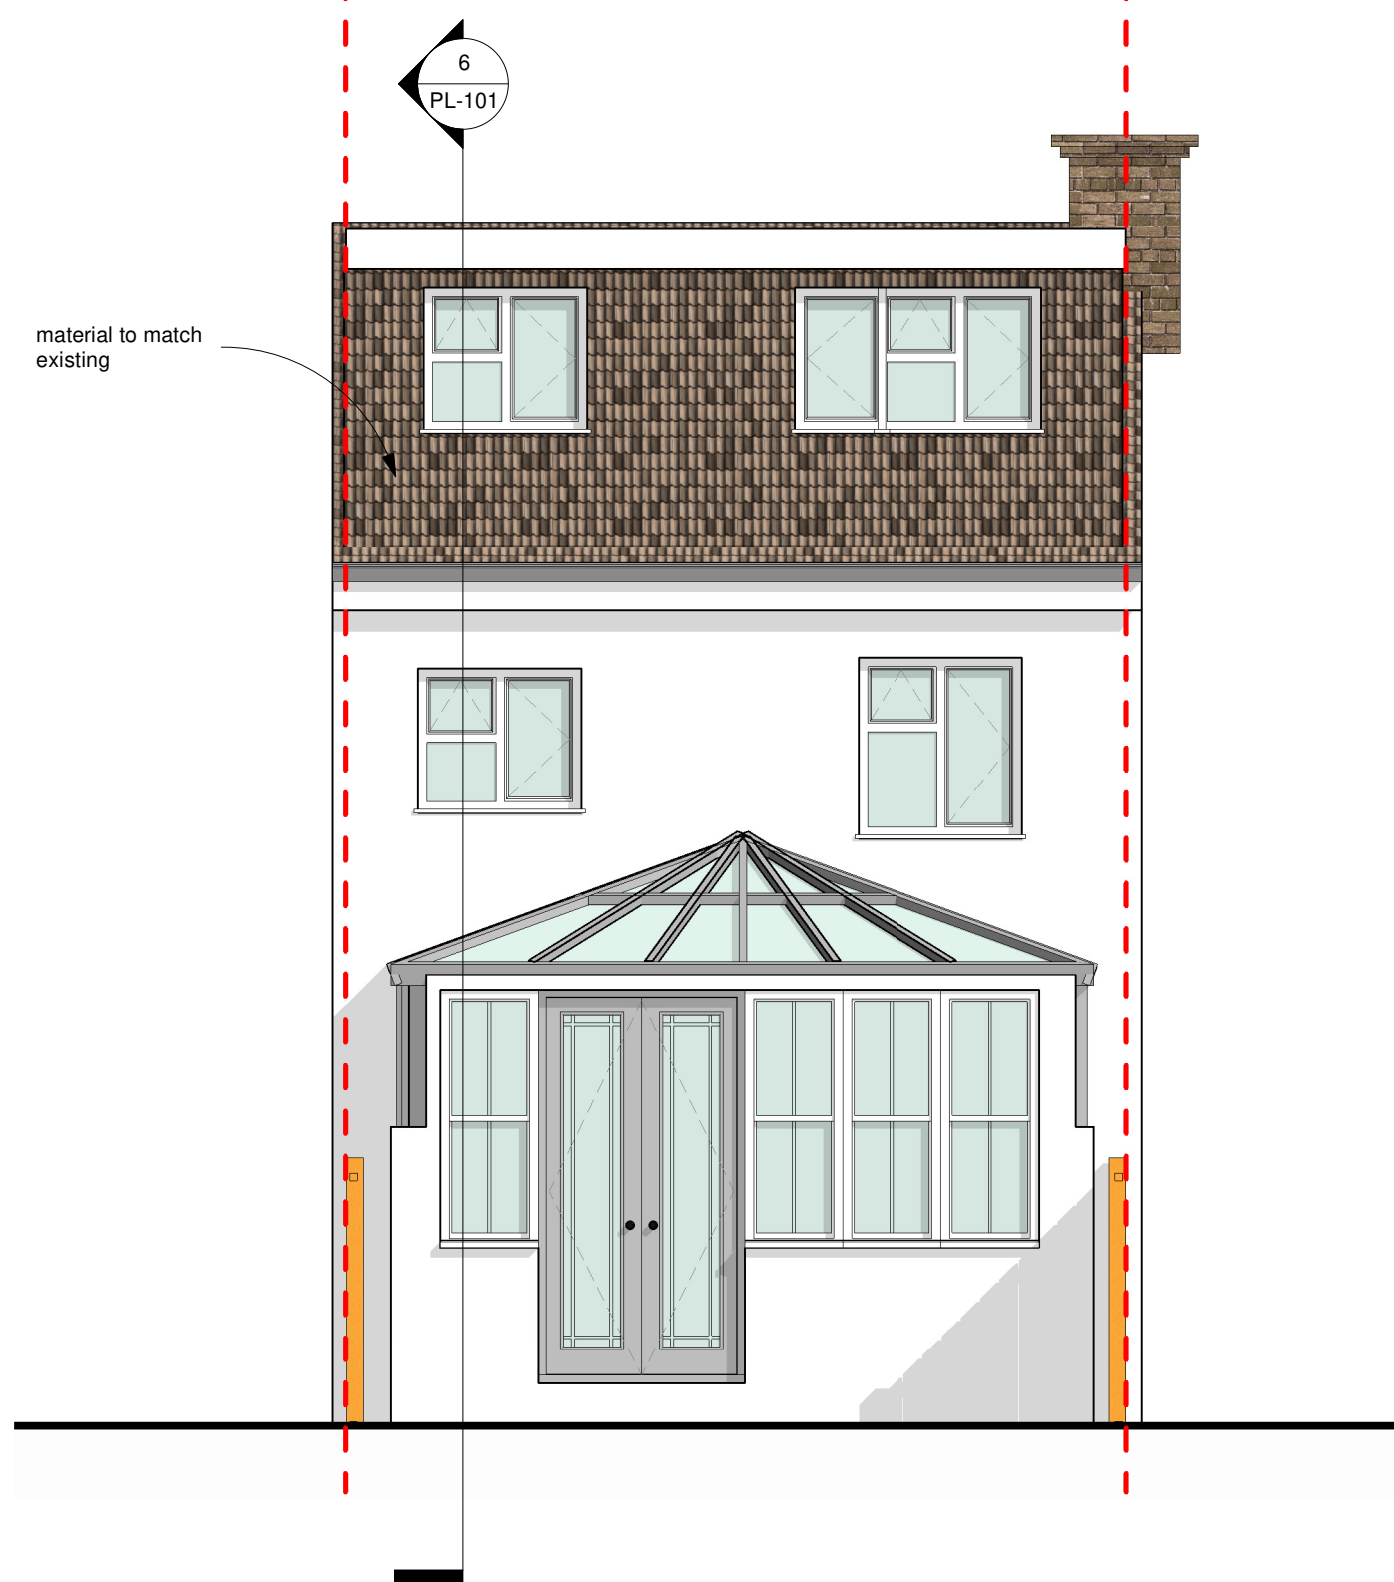

2 PL - Proposed rear elevation
1 : 50



3 PL - Existing side elevation 2
1 : 50



4 PL - Proposed side elevation 2
1 : 50

 RPR PLANNING Office 5, 37 Stanmore Hill London, HA7 3DS. Tel: 078 9661 7854 Web: www.rprplanning.co.uk Email: info@rprplanning.co.uk					Project 12 Beverley Road		Drawing Title EXISTING AND PROPOSED REAR AND SIDE ELEVATIONS	
	Dimensions Written dimensions to be taken in preferences to scaled dimensions. The Contractor is responsible for checking all dimensions before work starts.				Client -		Drawn/Design -	
	Local Authority All work is to be carried out to the requirements, and to the satisfaction of the Local Authority. These drawings are for planning purposes only.				Drawing Status FOR APPROVAL		Scales: AS SHOWN @ A1	
							Date 12/09/20	
						Drawing No PL-103		Rev A