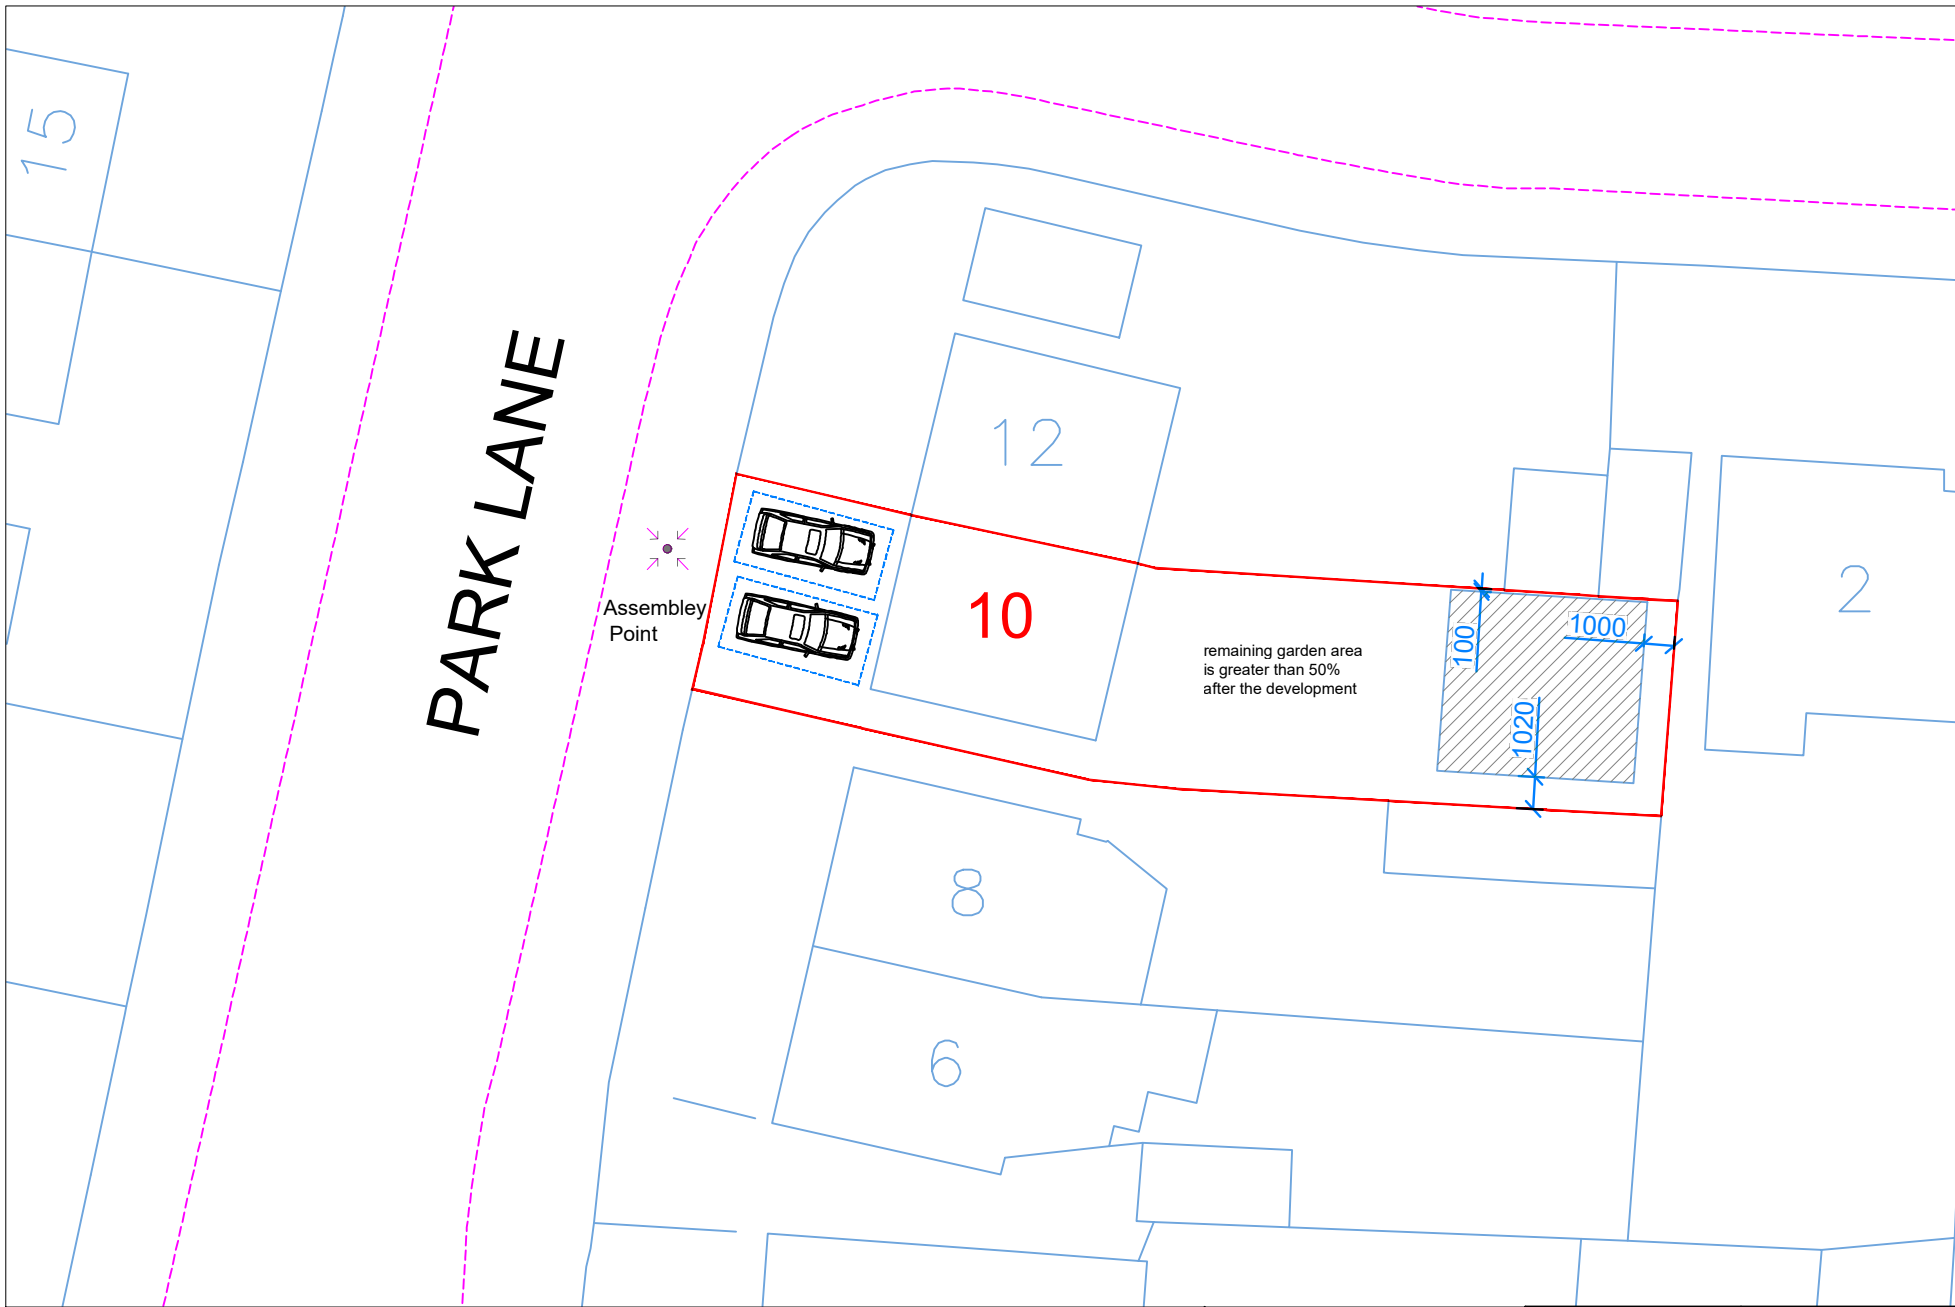


Site Plan
Scale: 1:250

Site Address

10 Park Lane
Hayes
UB4 8AA

Scale: 1:250@A4
Date: July 2025
Drawing No.: HS-02
Drawn By: RP

Revision Date:

e:mail - nisarg@hotmail.com
(M) +44 (0) 7951491310

Art @ Rooshika