





Existing plan

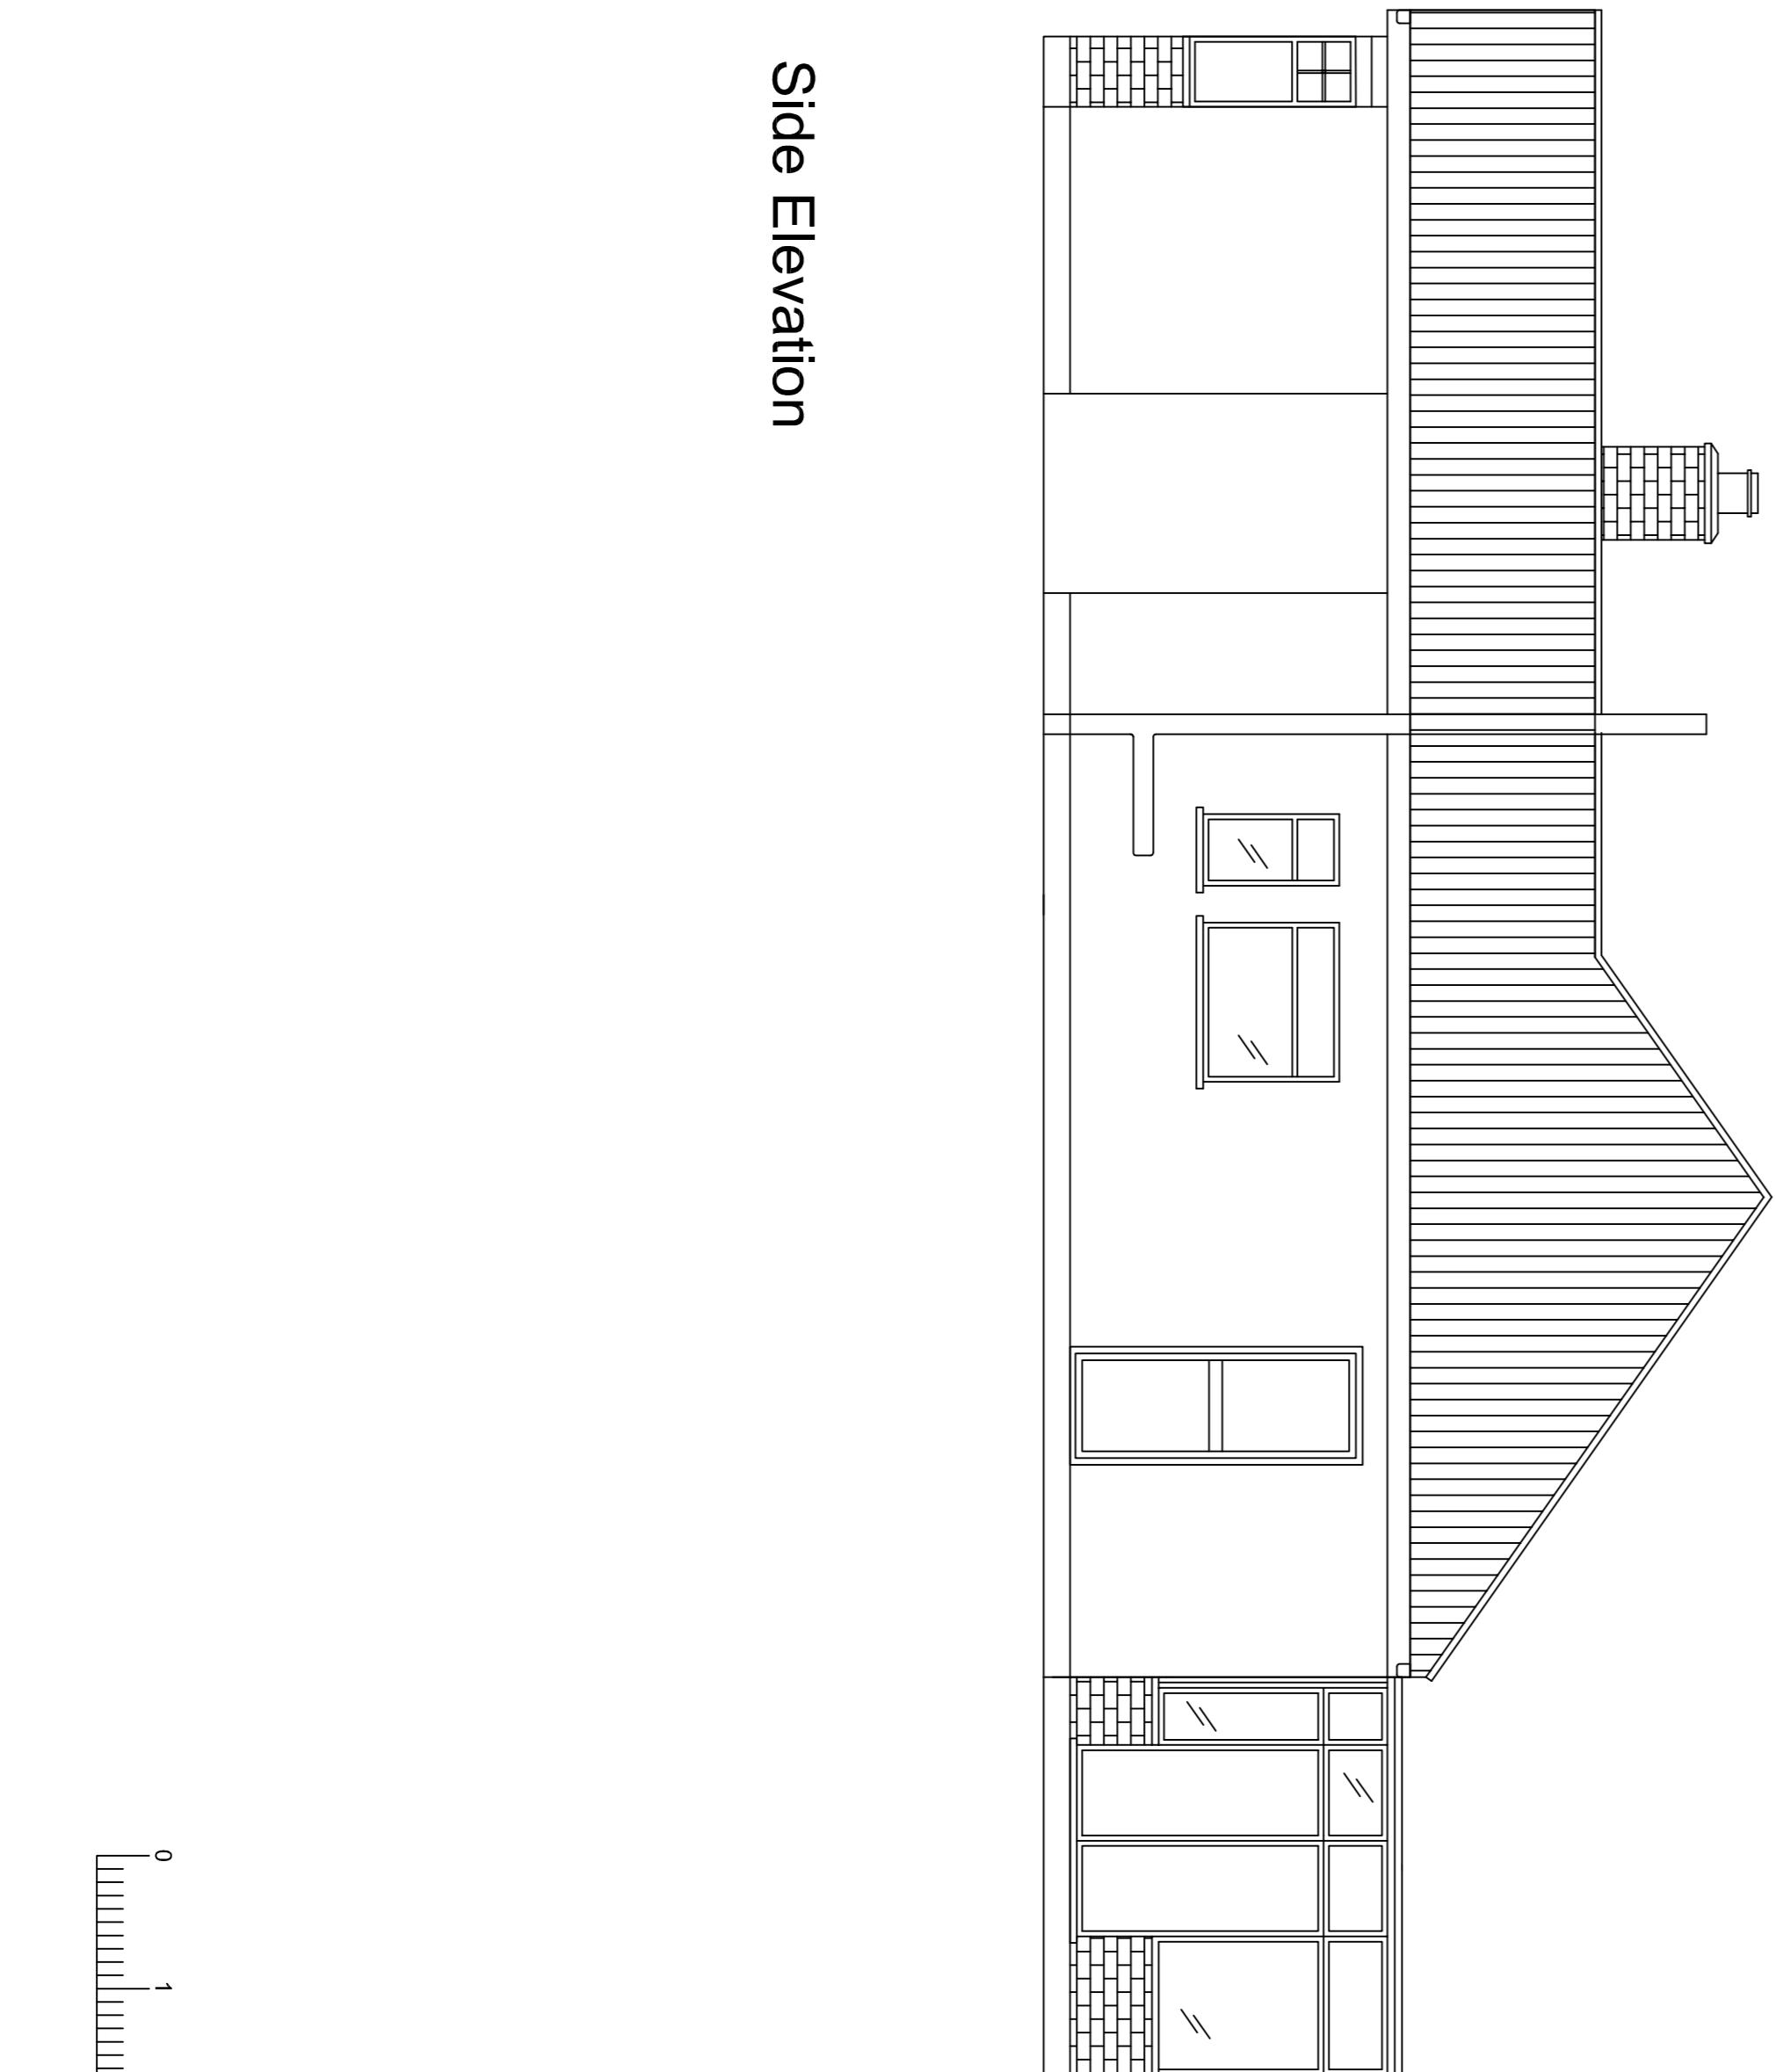


Side Elevation


Front Elevation

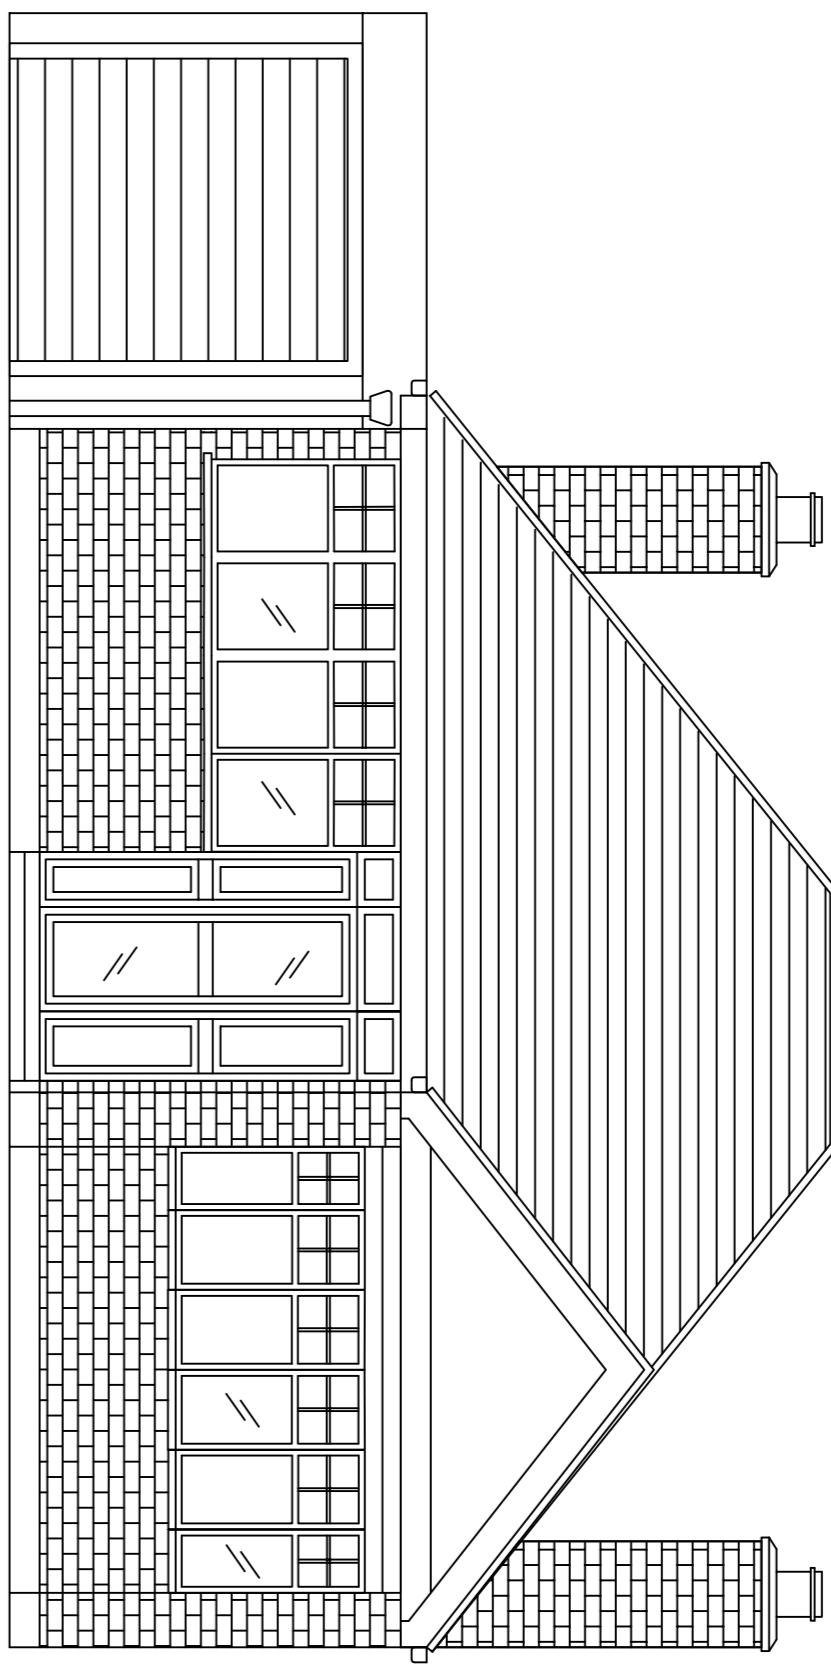


Rear Elevation

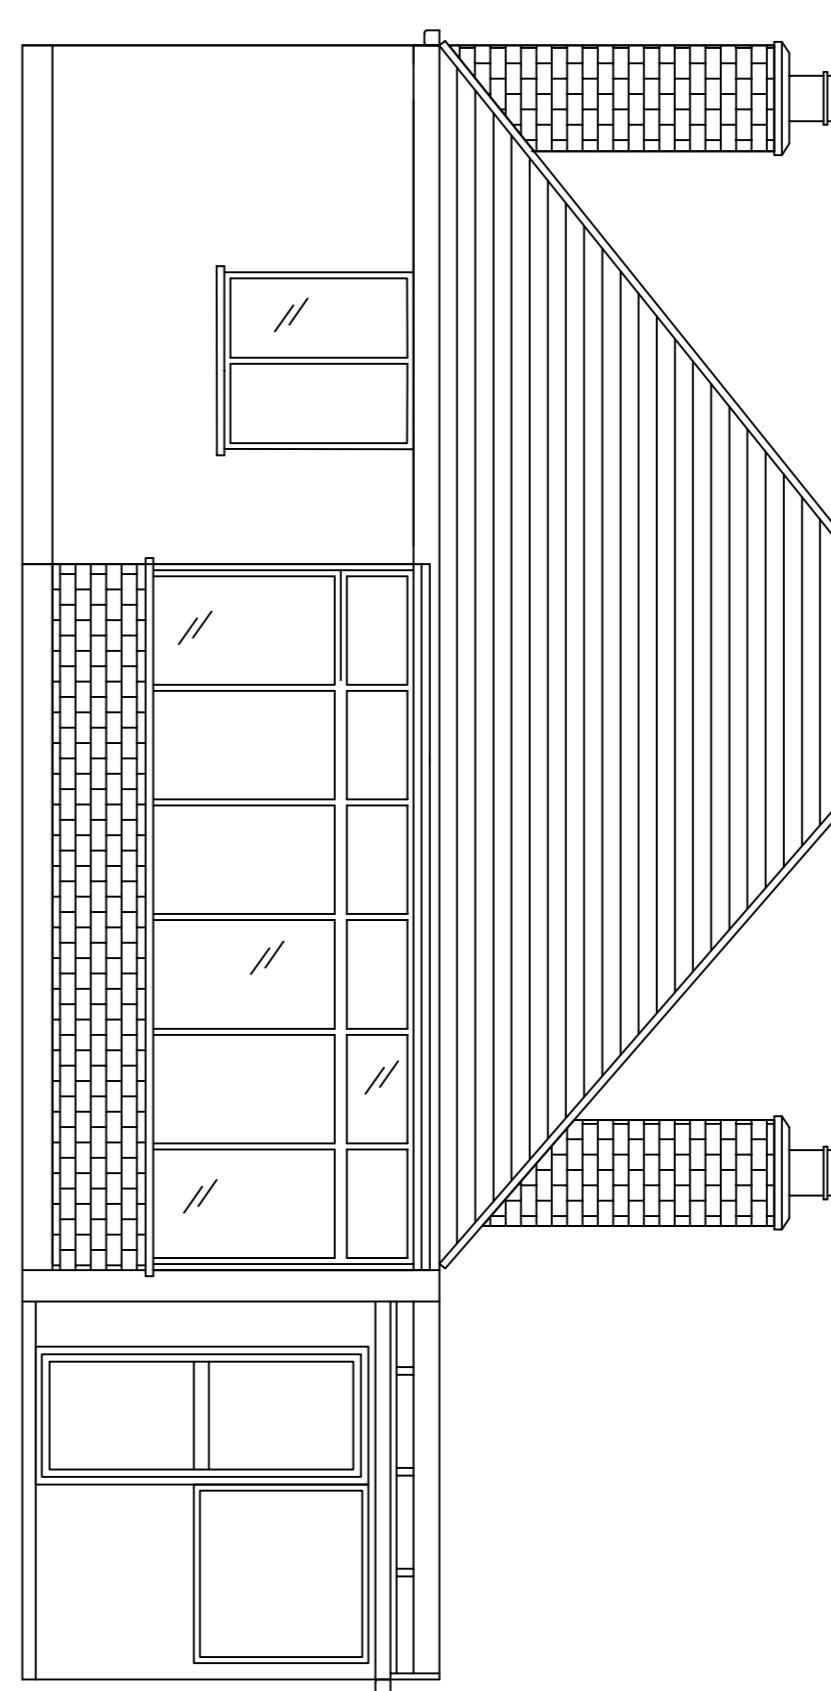

Side Elevation on boundary

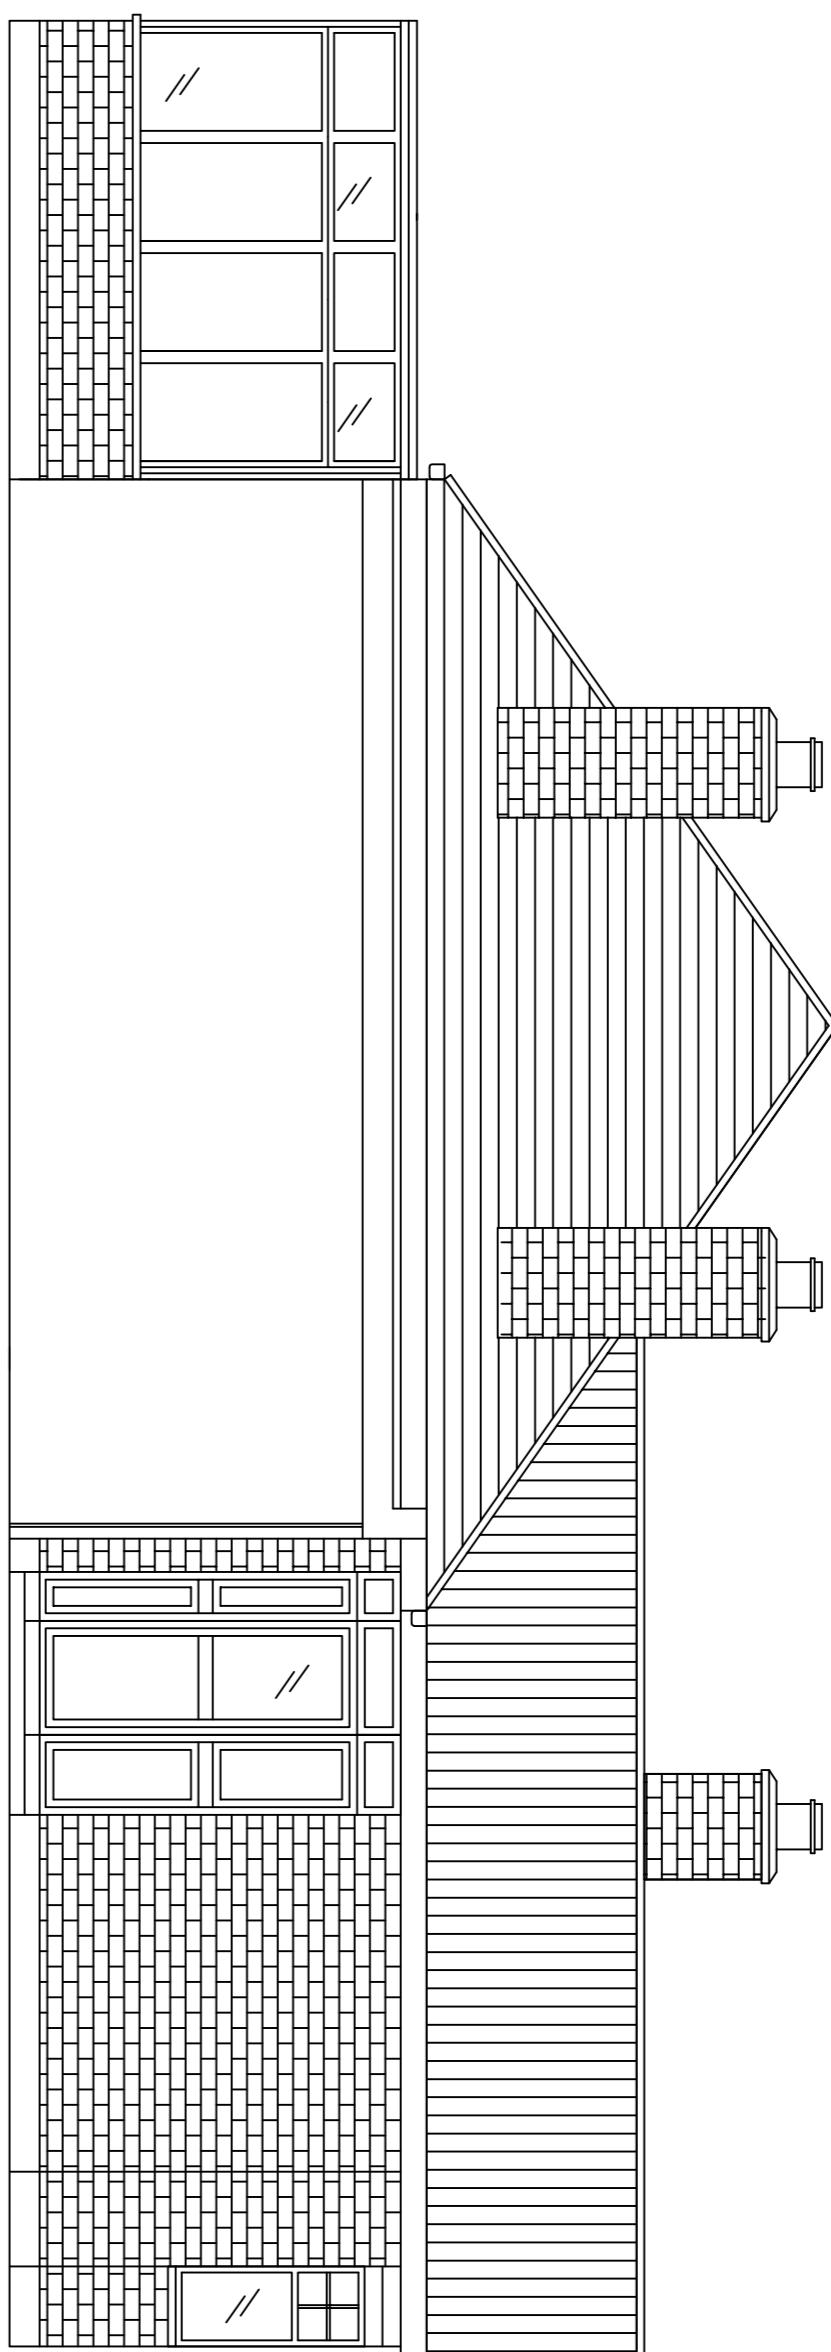

Notes:  
All dimensions should be checked with a site survey.  
Drawings are subject to statutory authority approval and are to be used for the purpose of planning.  
Structural calculations and drawings to be supplied by a structural engineer.

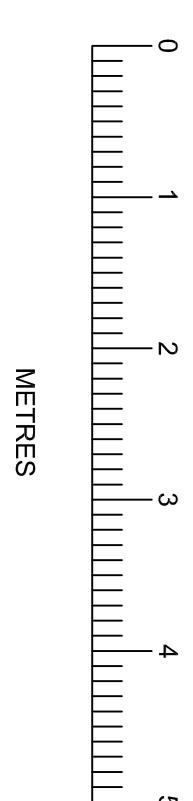

SCALE: 1:50 @ A1  
Drawn by: Margaret Leo  
Drawing no: 100 rev A  
Date: 21.09.2020

Client:  
MR & MRS THOMAS  
40 WILLOW GROVE  
RUISLIP  
MIDDLESEX  
HA4 6DF

Drawing Title:  
EXISTING PLANS