




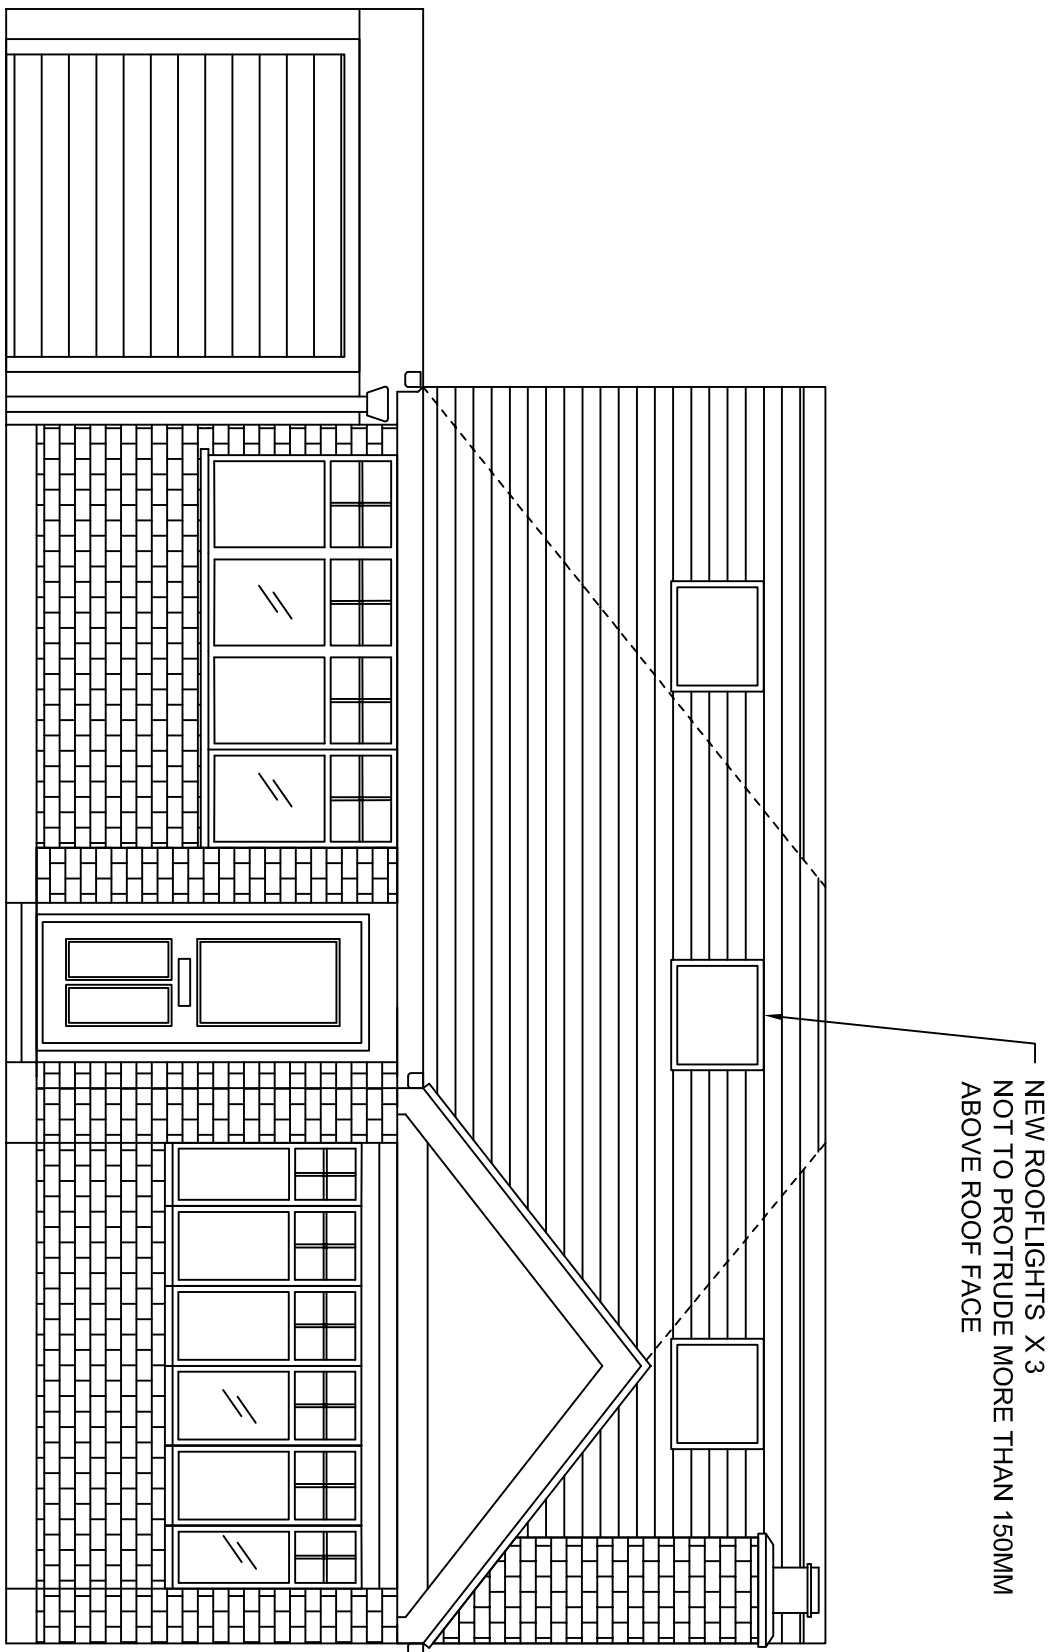


Front Elevation

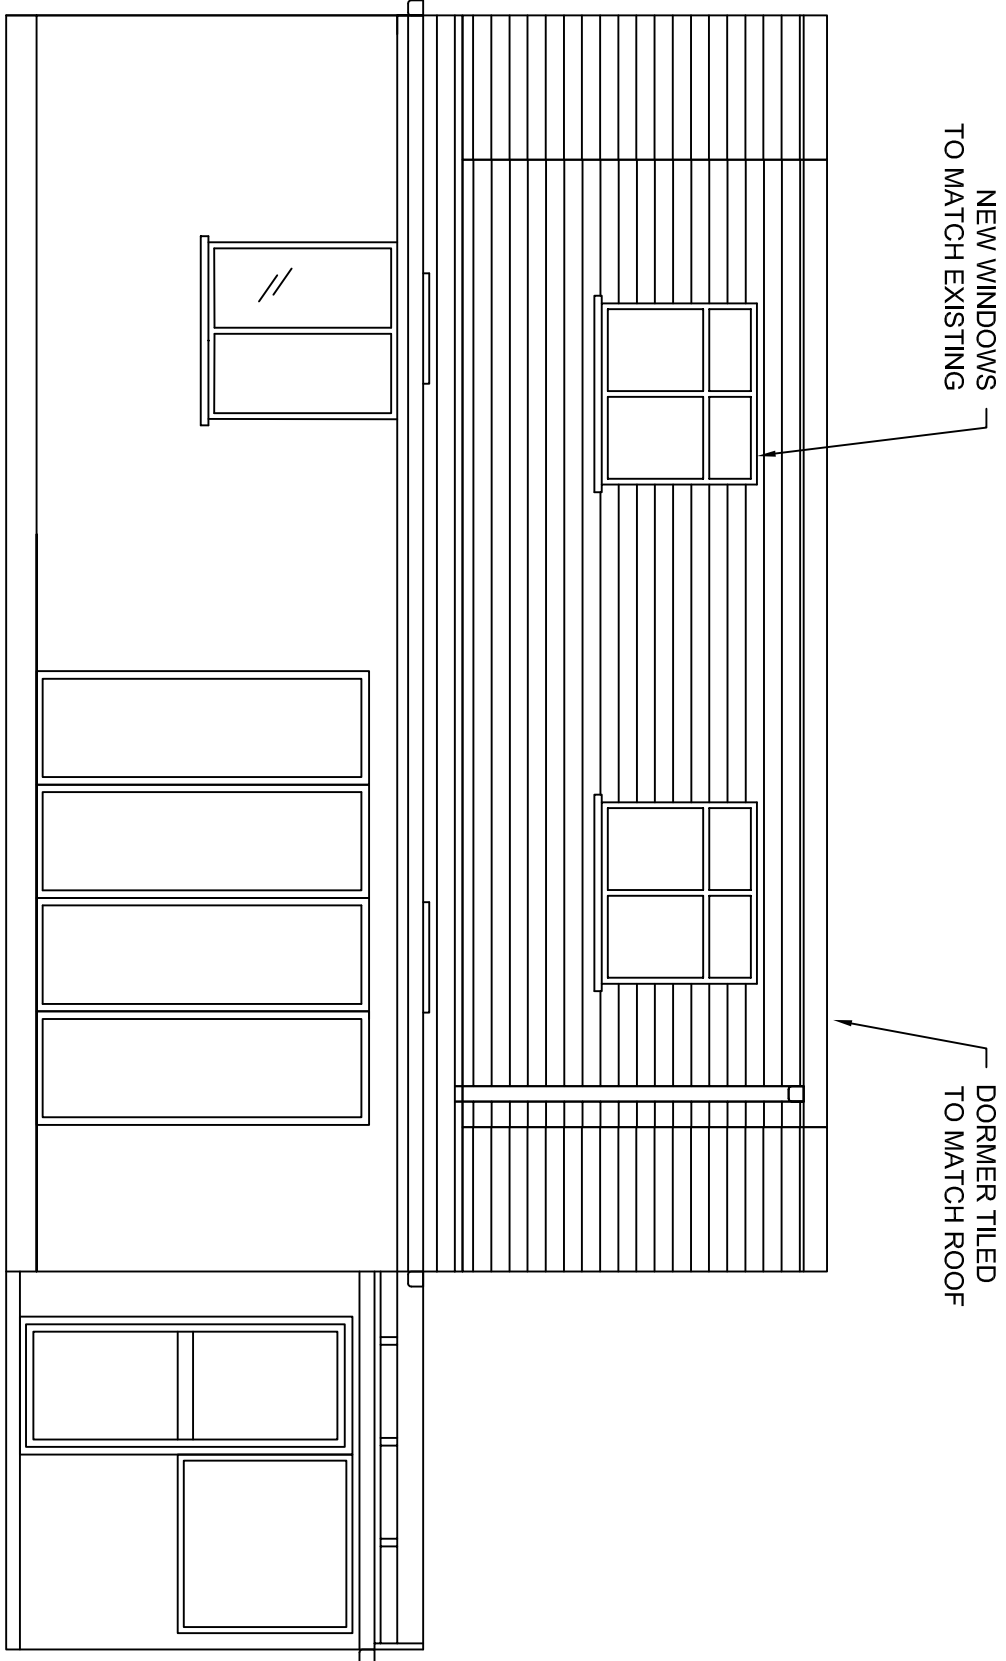

Rear Elevation

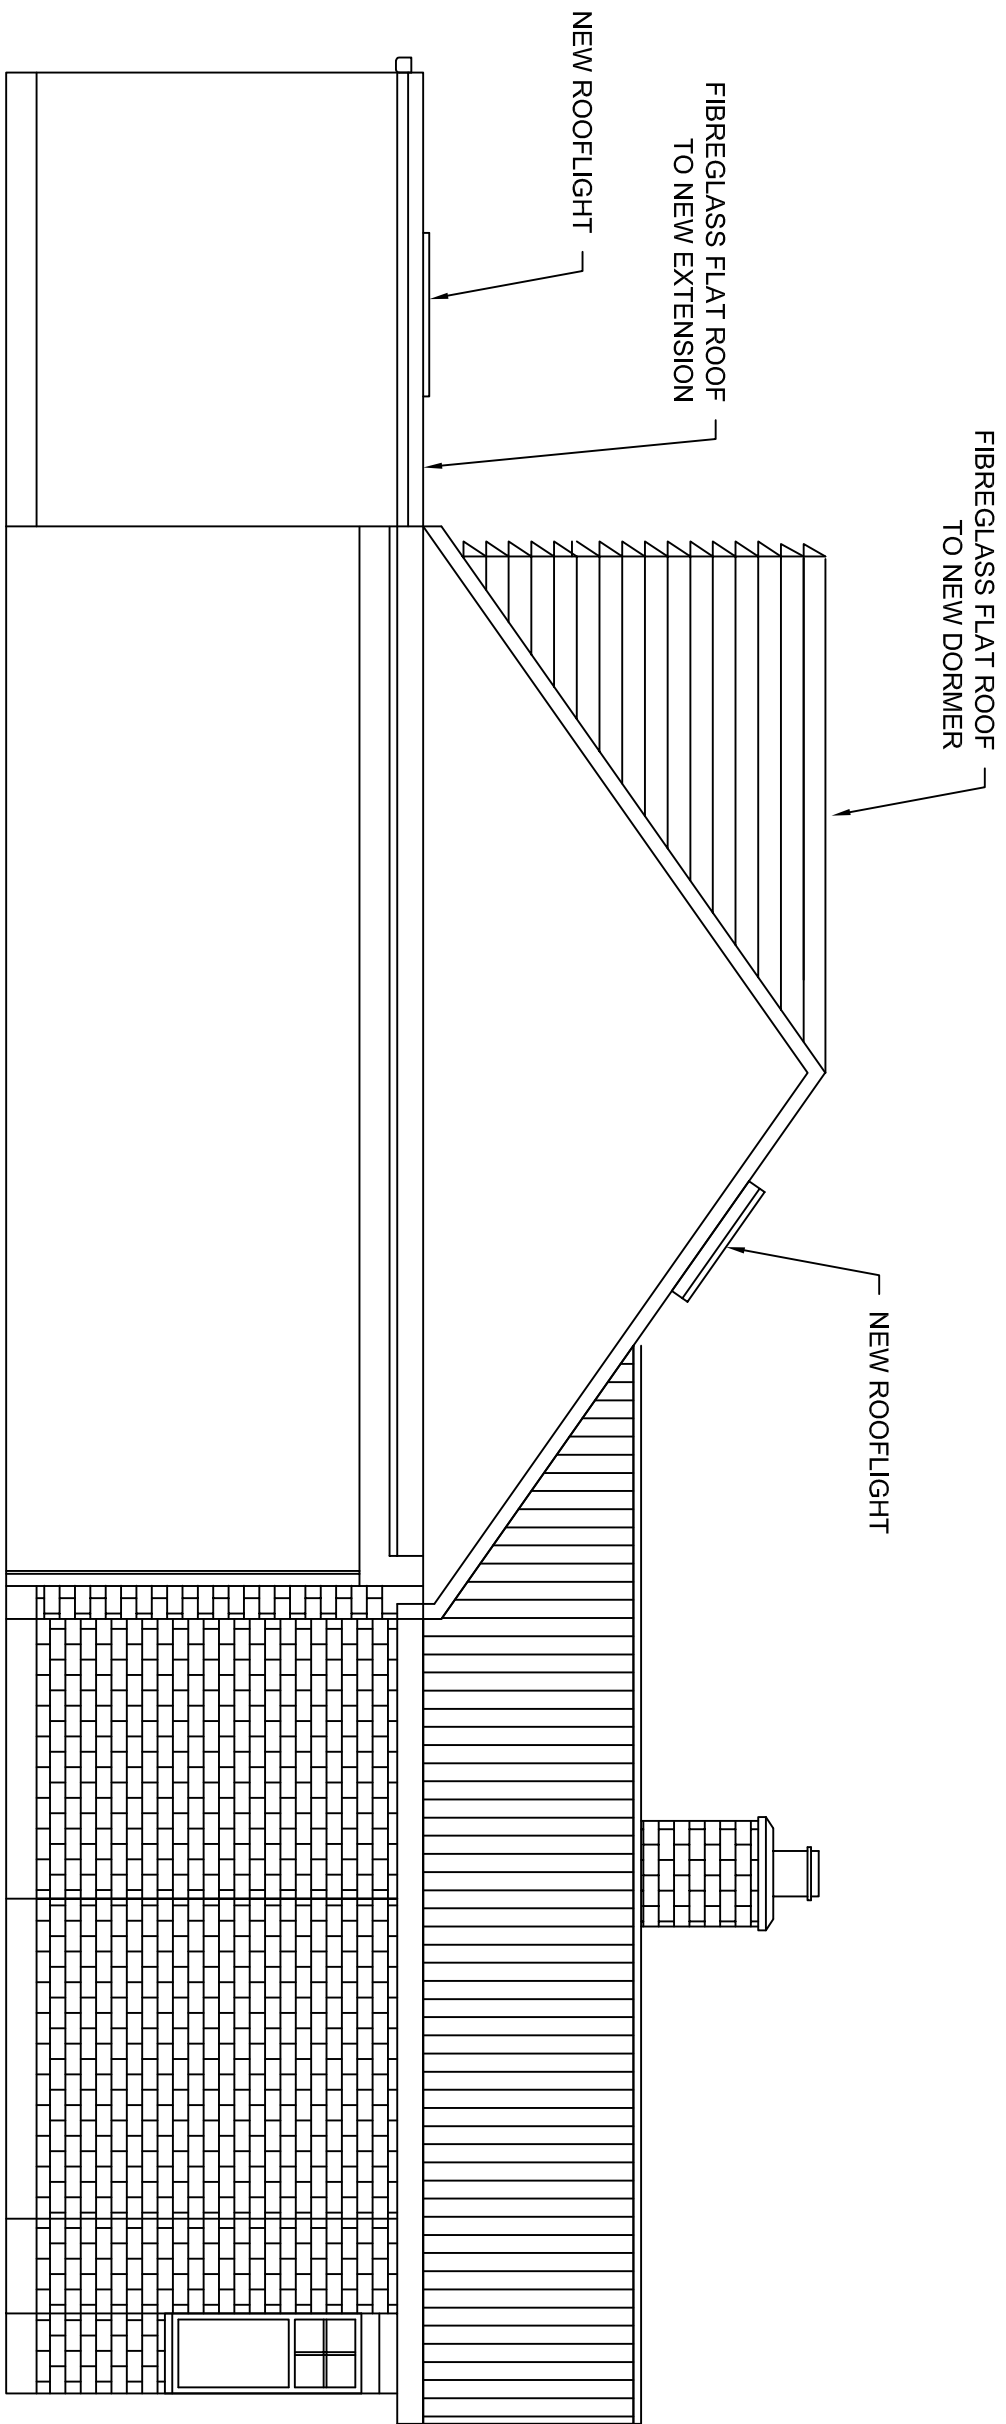

Side Elevation on boundary

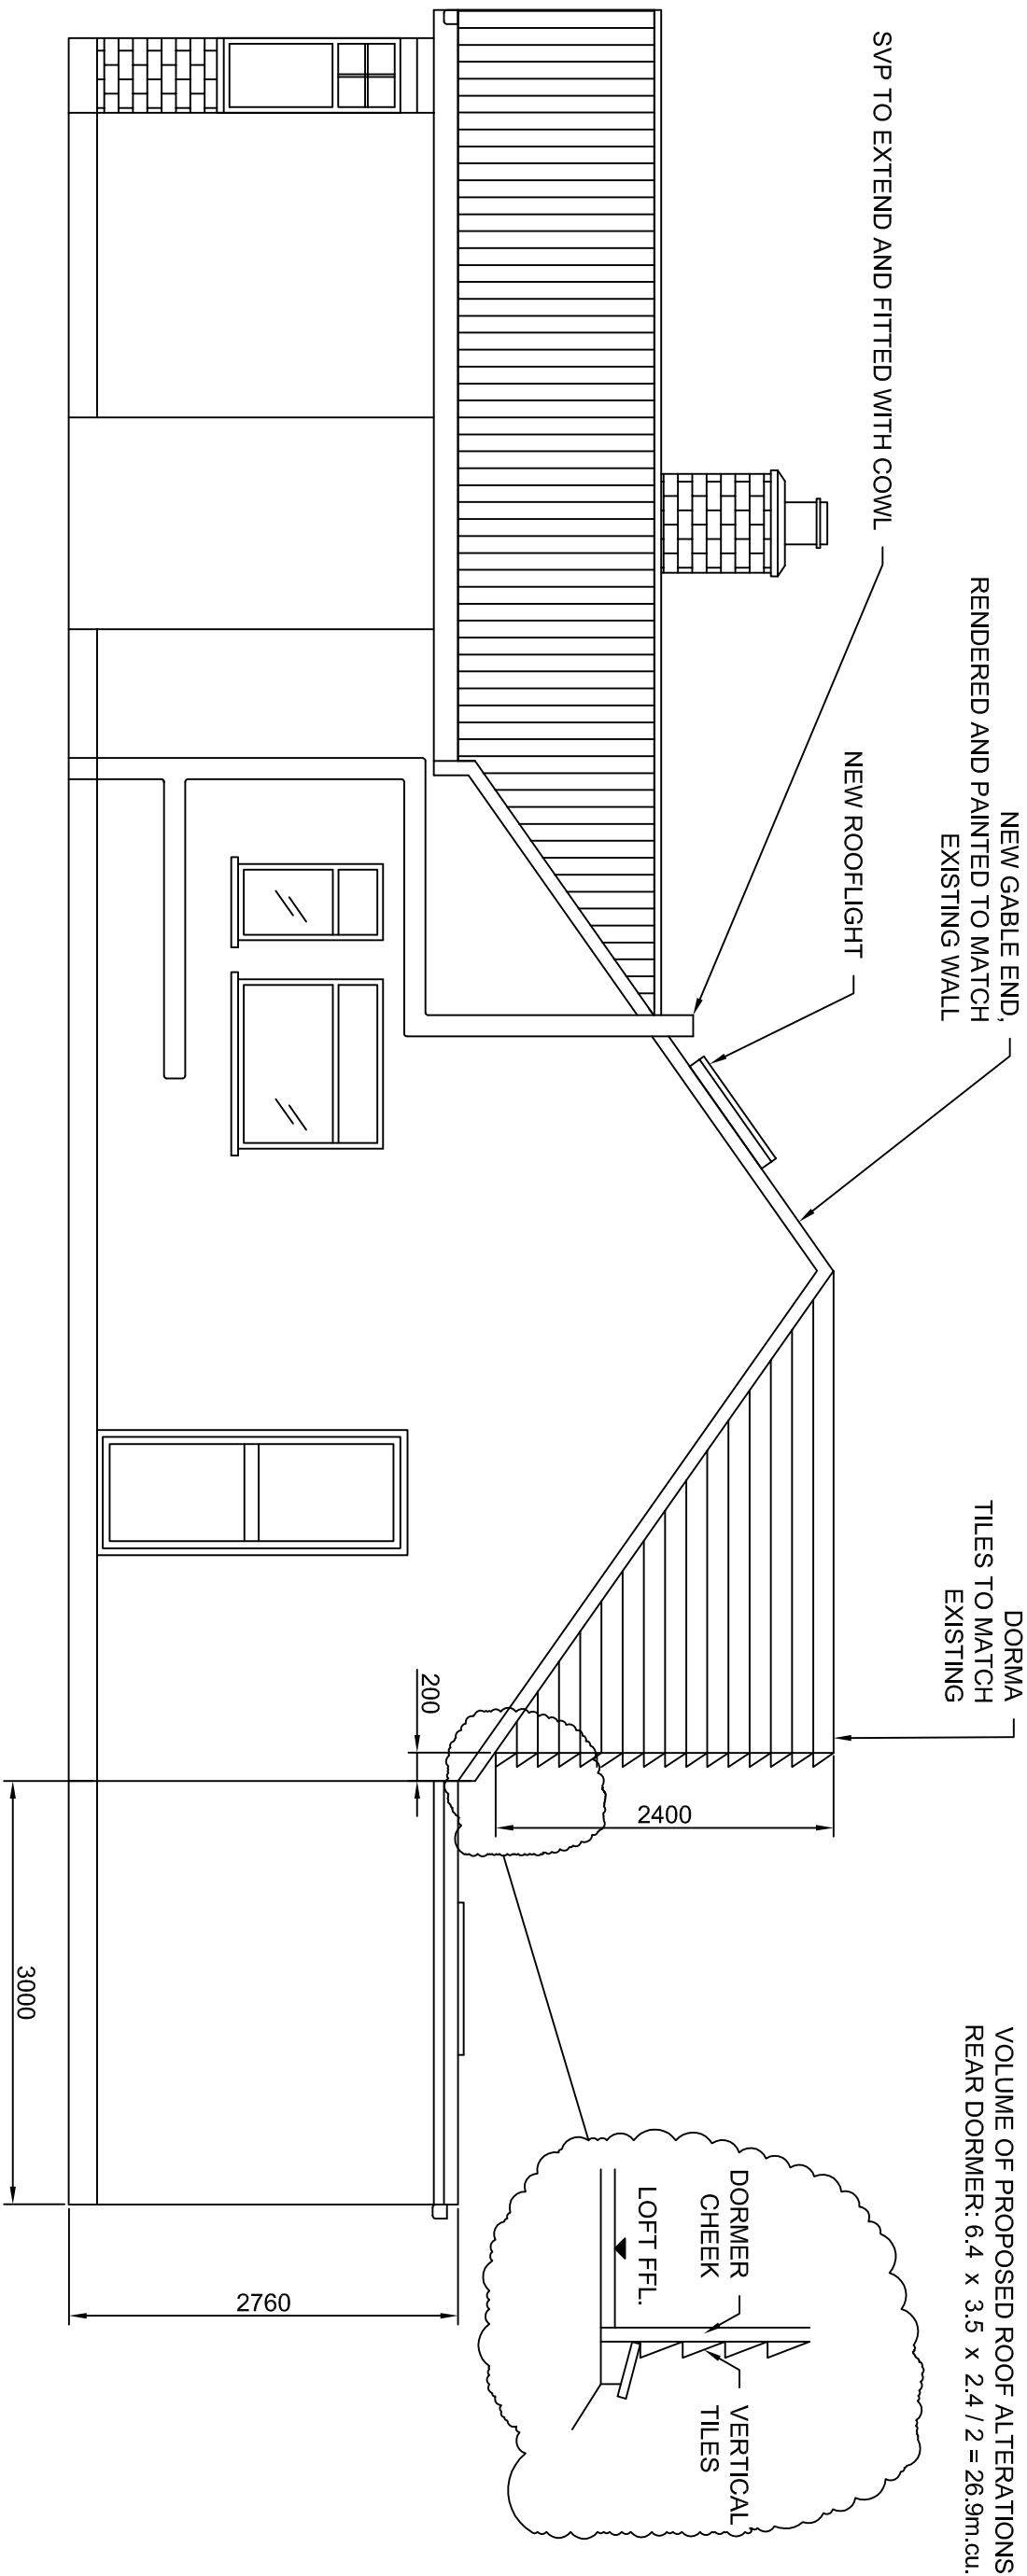

Side Elevation



Client :
MR & MRS THOMAS
40 WILLOW GROVE
RUISLIP
MIDDLESEX
HA4 6DF

Drawing Title:
PROPOSED ELEVATIONS

SCALE: 1:50 @ A1
Drawn by: Margaret Leo
Drawing no: 102 rev B
Date: 21.09.2020

Notes:

All dimensions should be checked with a site survey.

Drawings are subject to statutory authority approval and are to be used for the purpose of planning.

Structural calculations and drawings to be supplied by a structural engineer.

Building materials to be in keeping with the existing property.

Windows, doors to match existing.

New flat roof to be made using fibre-glass technique.

New extension to be rendered and painted.

Existing building to be rendered and painted to match new extension.