



Proposed ground floor plan

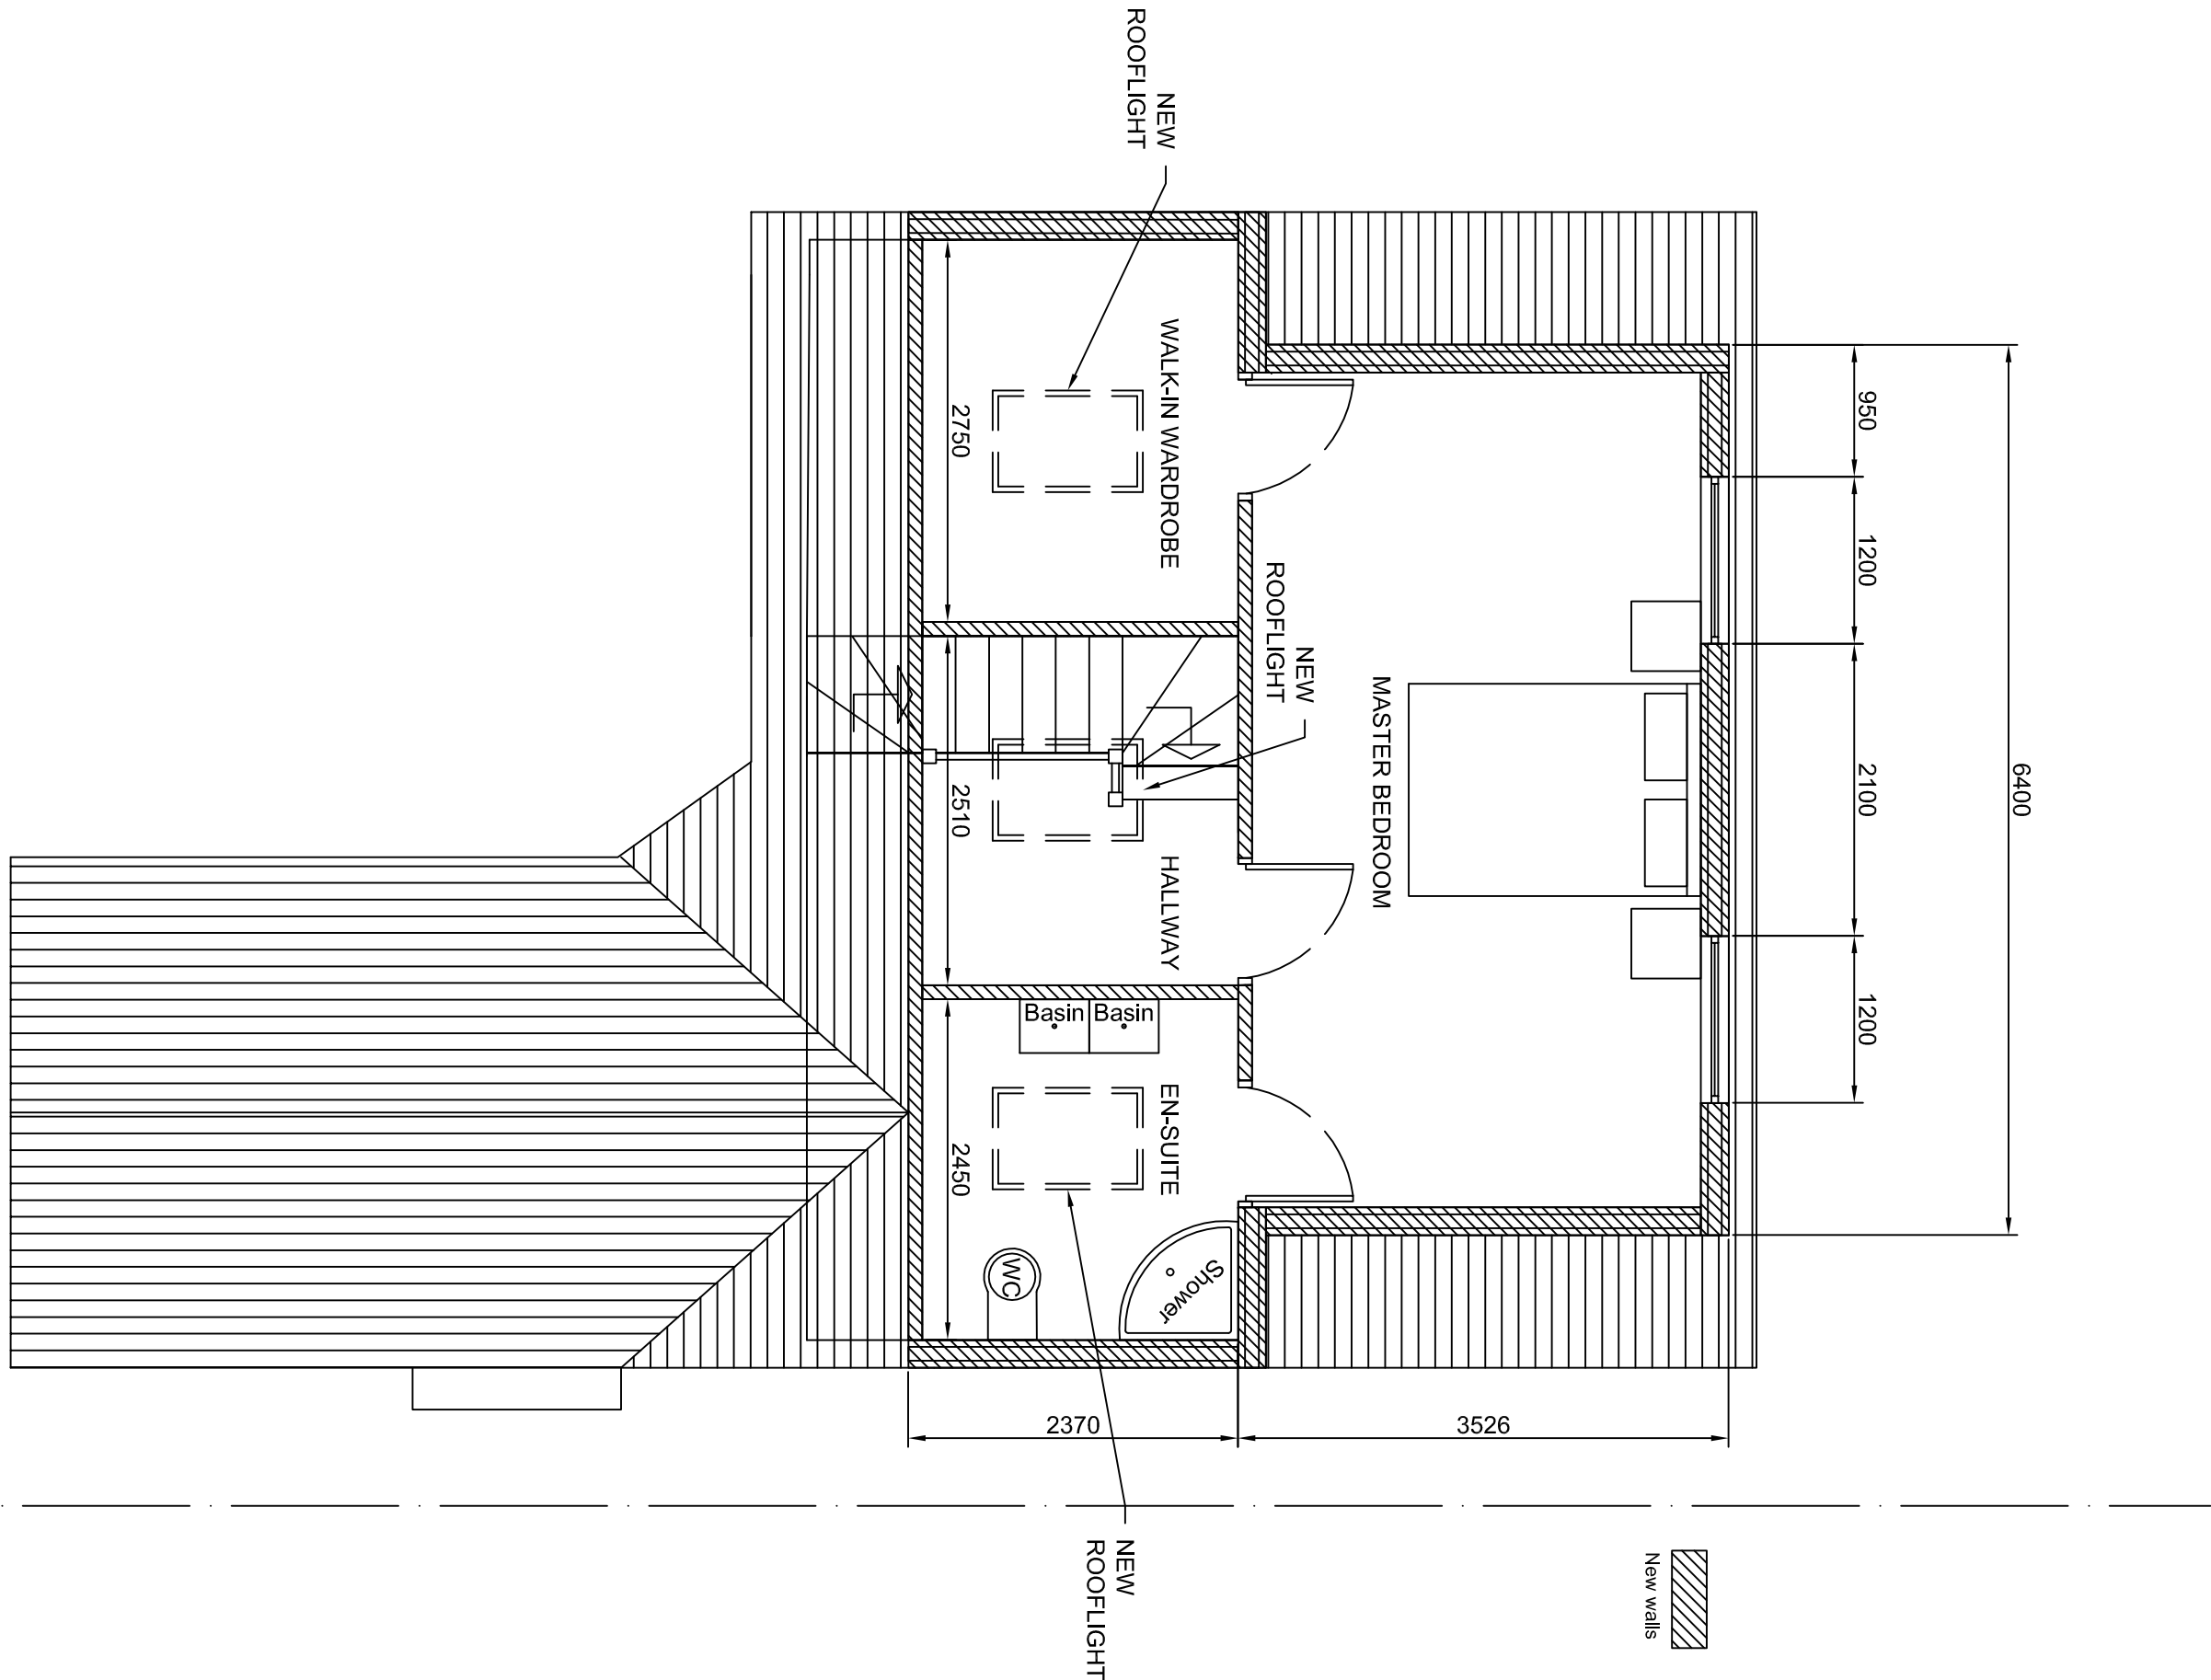

Proposed loft plan

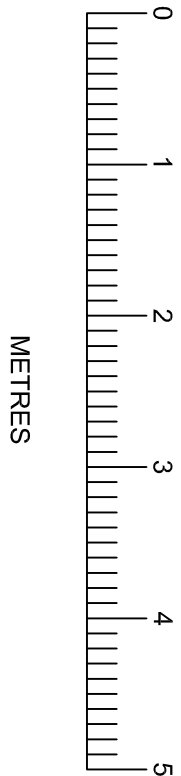

Notes:

All dimensions should be checked with a site survey.

Drawings are subject to statutory authority approval and are to be used for the purpose of planning.

Structural calculations and drawings to be supplied by a structural engineer.

Building materials to be in keeping with the existing property.

Windows, doors to match existing.

New flat roof to be made using fibre-glass technique.

New extension to be rendered and painted.

Existing building to be rendered and painted to match new extension.

Client :  
MR & MRS THOMAS  
40 WILLOW GROVE  
RUISLIP  
MIDDLESEX  
HA4 6DF

Drawing Title:  
PROPOSED FLOOR PLANS

SCALE: 1:50 @ A1  
Drawn by: Margaret Leo  
Drawing no: 101 rev B  
Date: 21.09.2020