


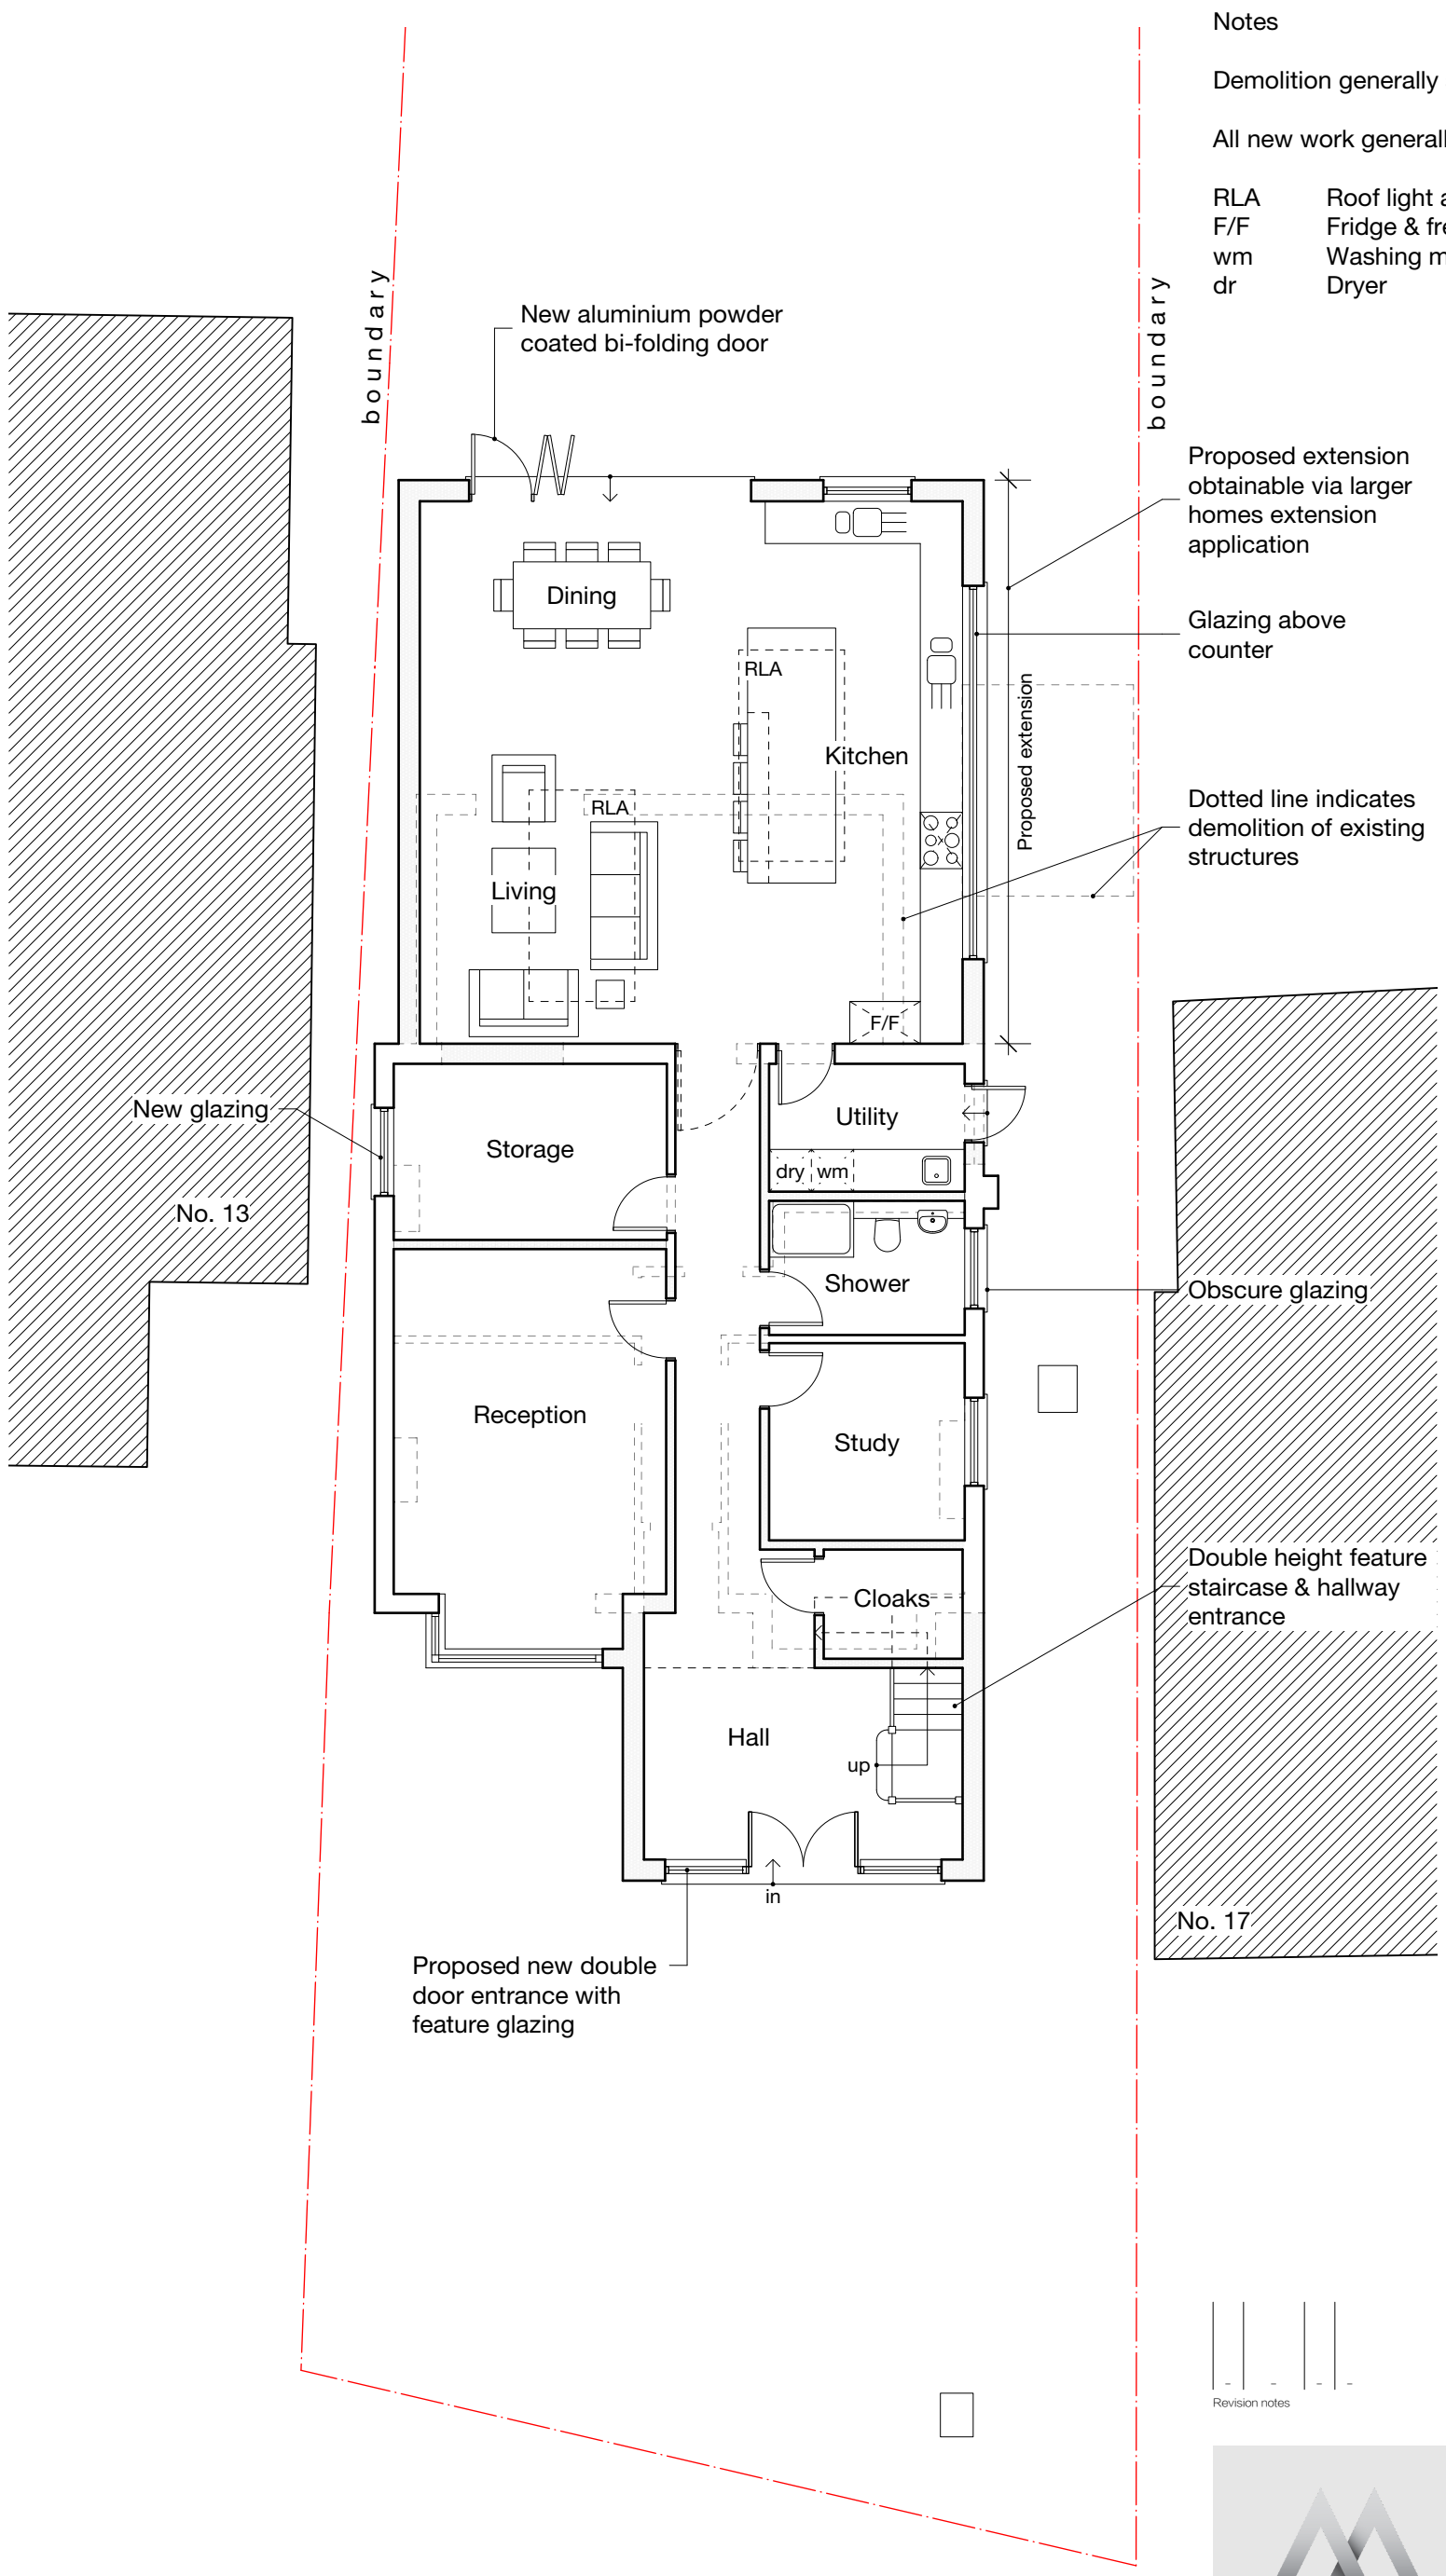


- Notes
- Demolition generally shown dotted
- All new work generally shown shaded
- | | |
|-----|------------------|
| RLA | Roof light above |
| F/F | Fridge & freezer |
| wm | Washing machine |
| dr | Dryer |

- Proposed extension obtainable via larger homes extension application
- Glazing above counter
- Dotted line indicates demolition of existing structures

- Obscure glazing
- Double height feature staircase & hallway entrance

-	-	-	-
Revision notes			

 

PLANNING



MASONWOOD
DESIGN

www.masonwoodgroup.co.uk
gc@masonwoodgroup.co.uk
+44 7498 589399

client
Mr Ian Mitchell

project
15 The Chase, Ickenham
Uxbridge UB10 8SS

drawing
PROPOSED GROUND FLOOR PLAN


date Dec. 2020	scale 1:100 at A3	project no 2020.035
work stage 3	drawing no C01	revision -

Notes


Demolition generally shown dotted

All new work generally shown shaded

W Wardrobe
RL Roof light

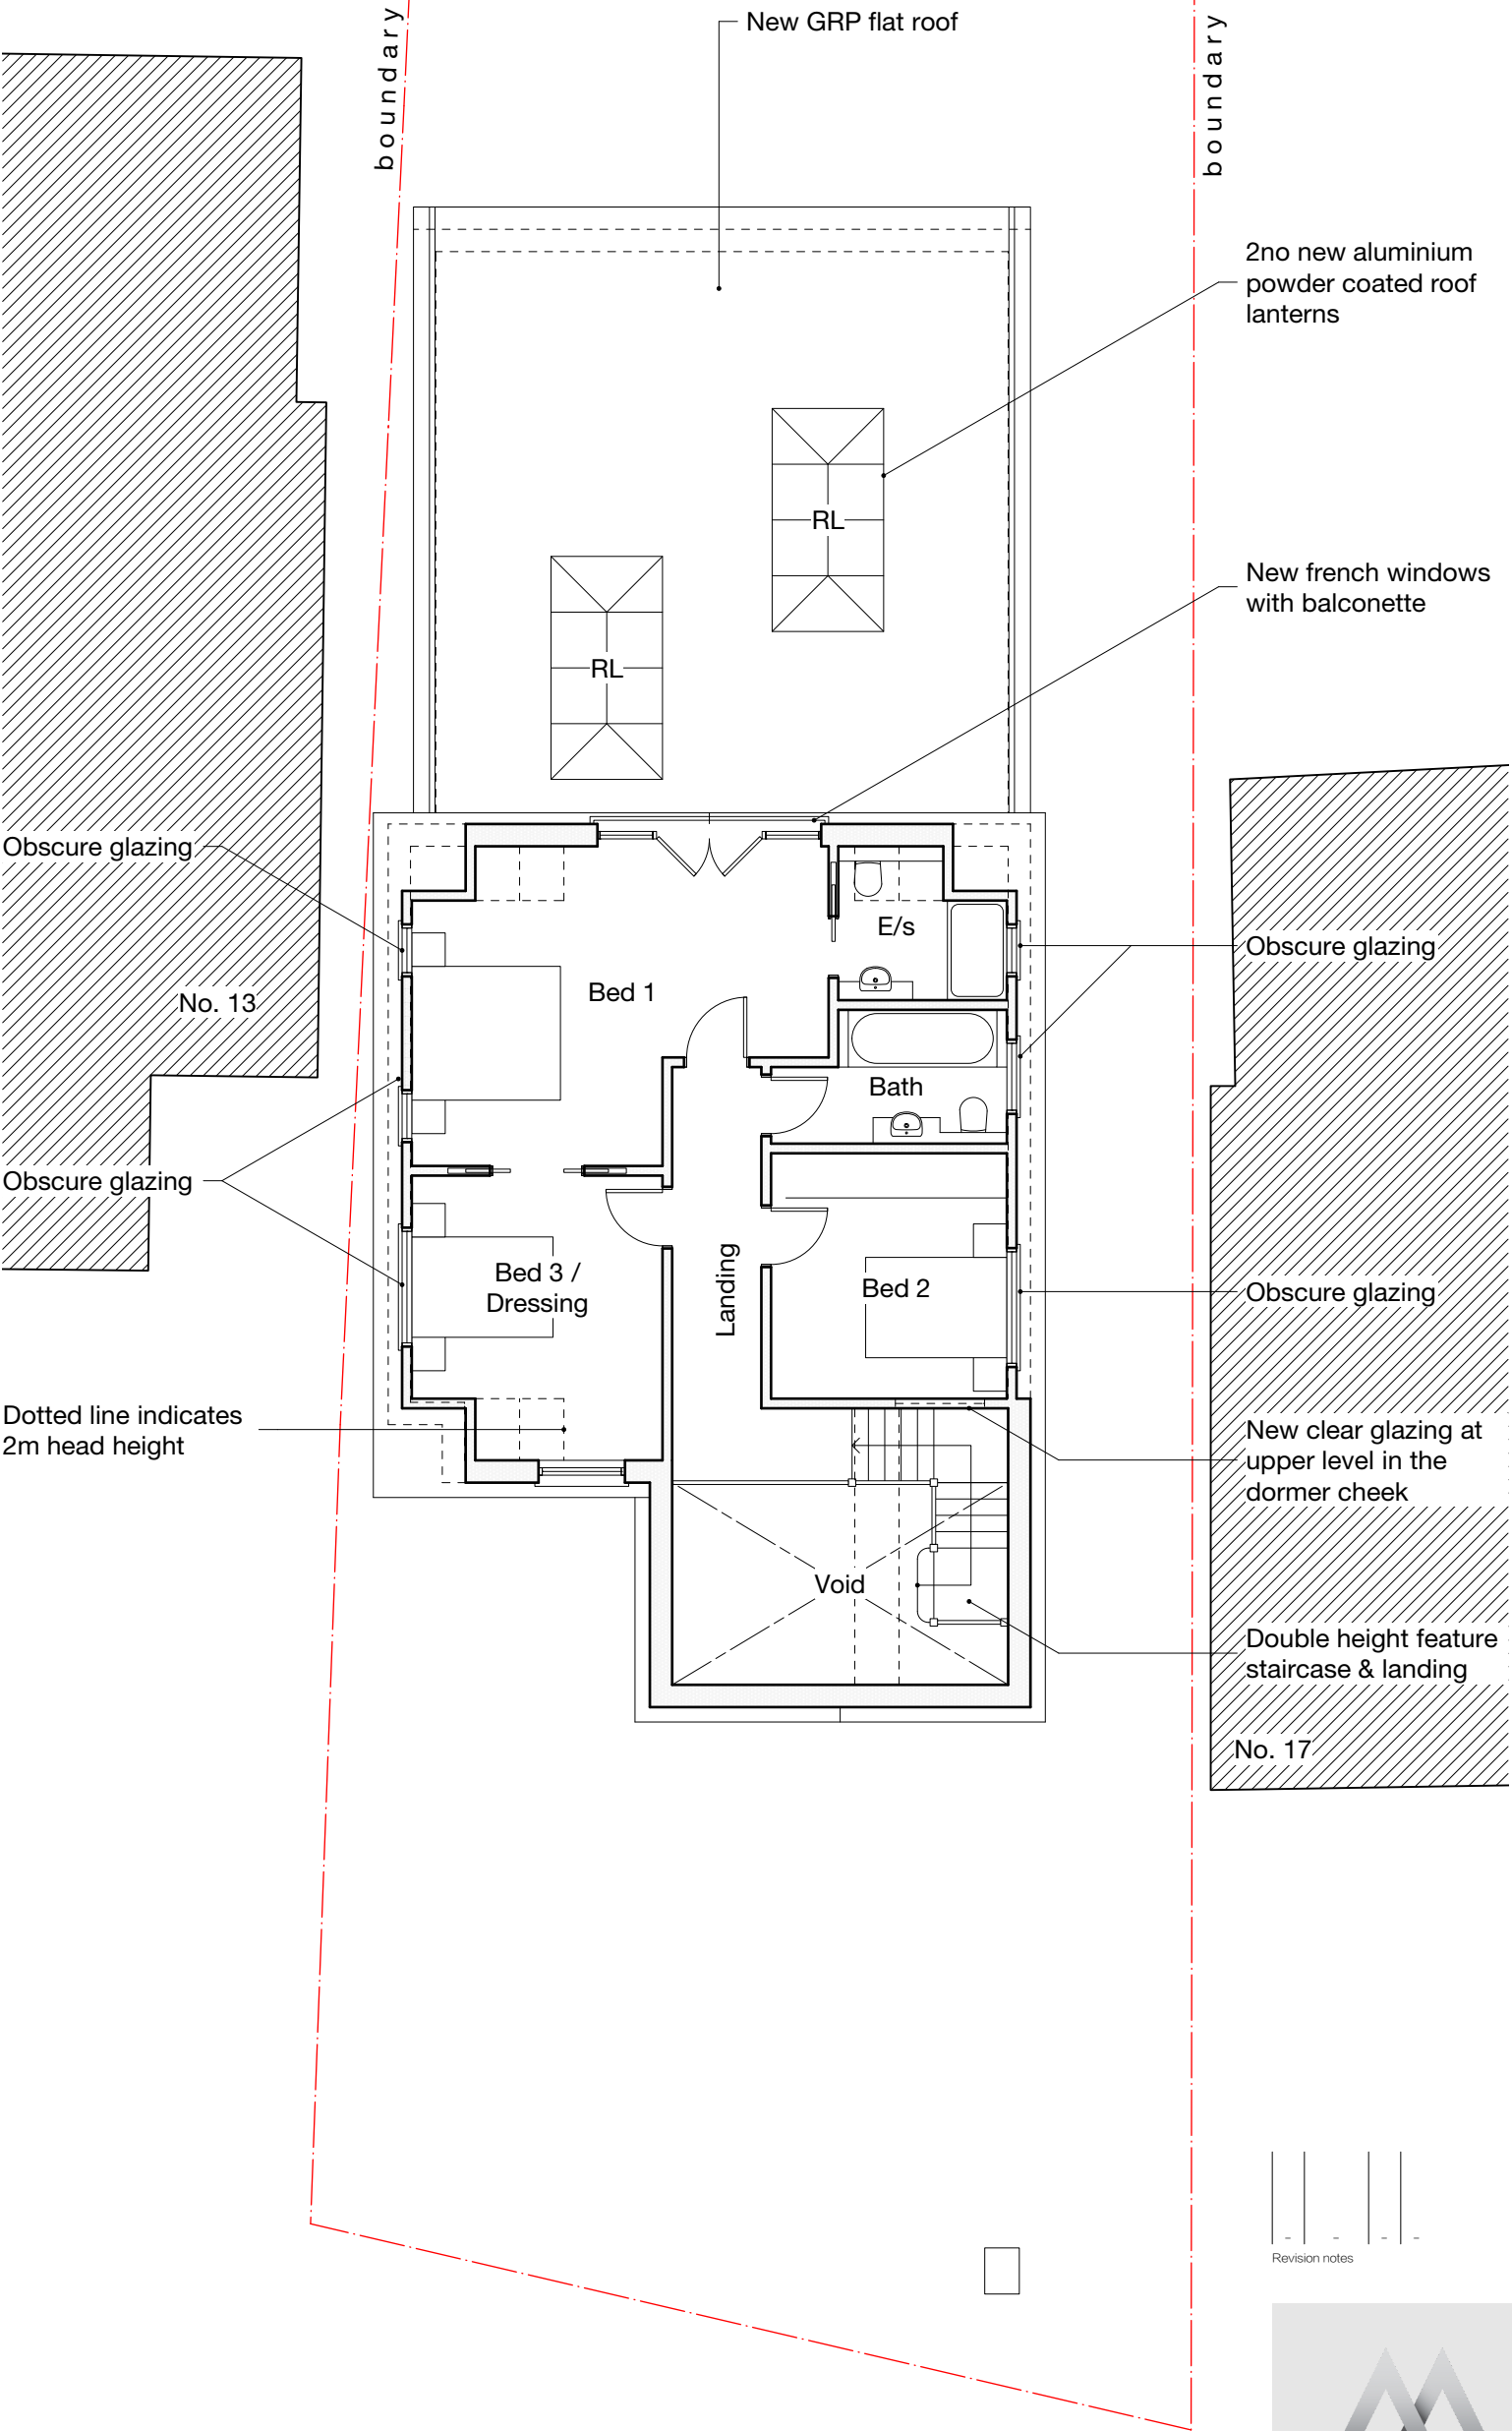

-	-	-	-	-
Revision notes				

 

PLANNING




www.masonwoodgroup.co.uk
gc@masonwoodgroup.co.uk
+44 7498 589399

client
Mr Ian Mitchell

project 15 The Chase, Ickenham
 Uxbridge UB10 8SS

drawing
PROPOSED FIRST FLOOR PLAN

date Dec. 2020	scale 1:100 at A3	project no 2020.035
work stage 3	drawing no C02	revision -

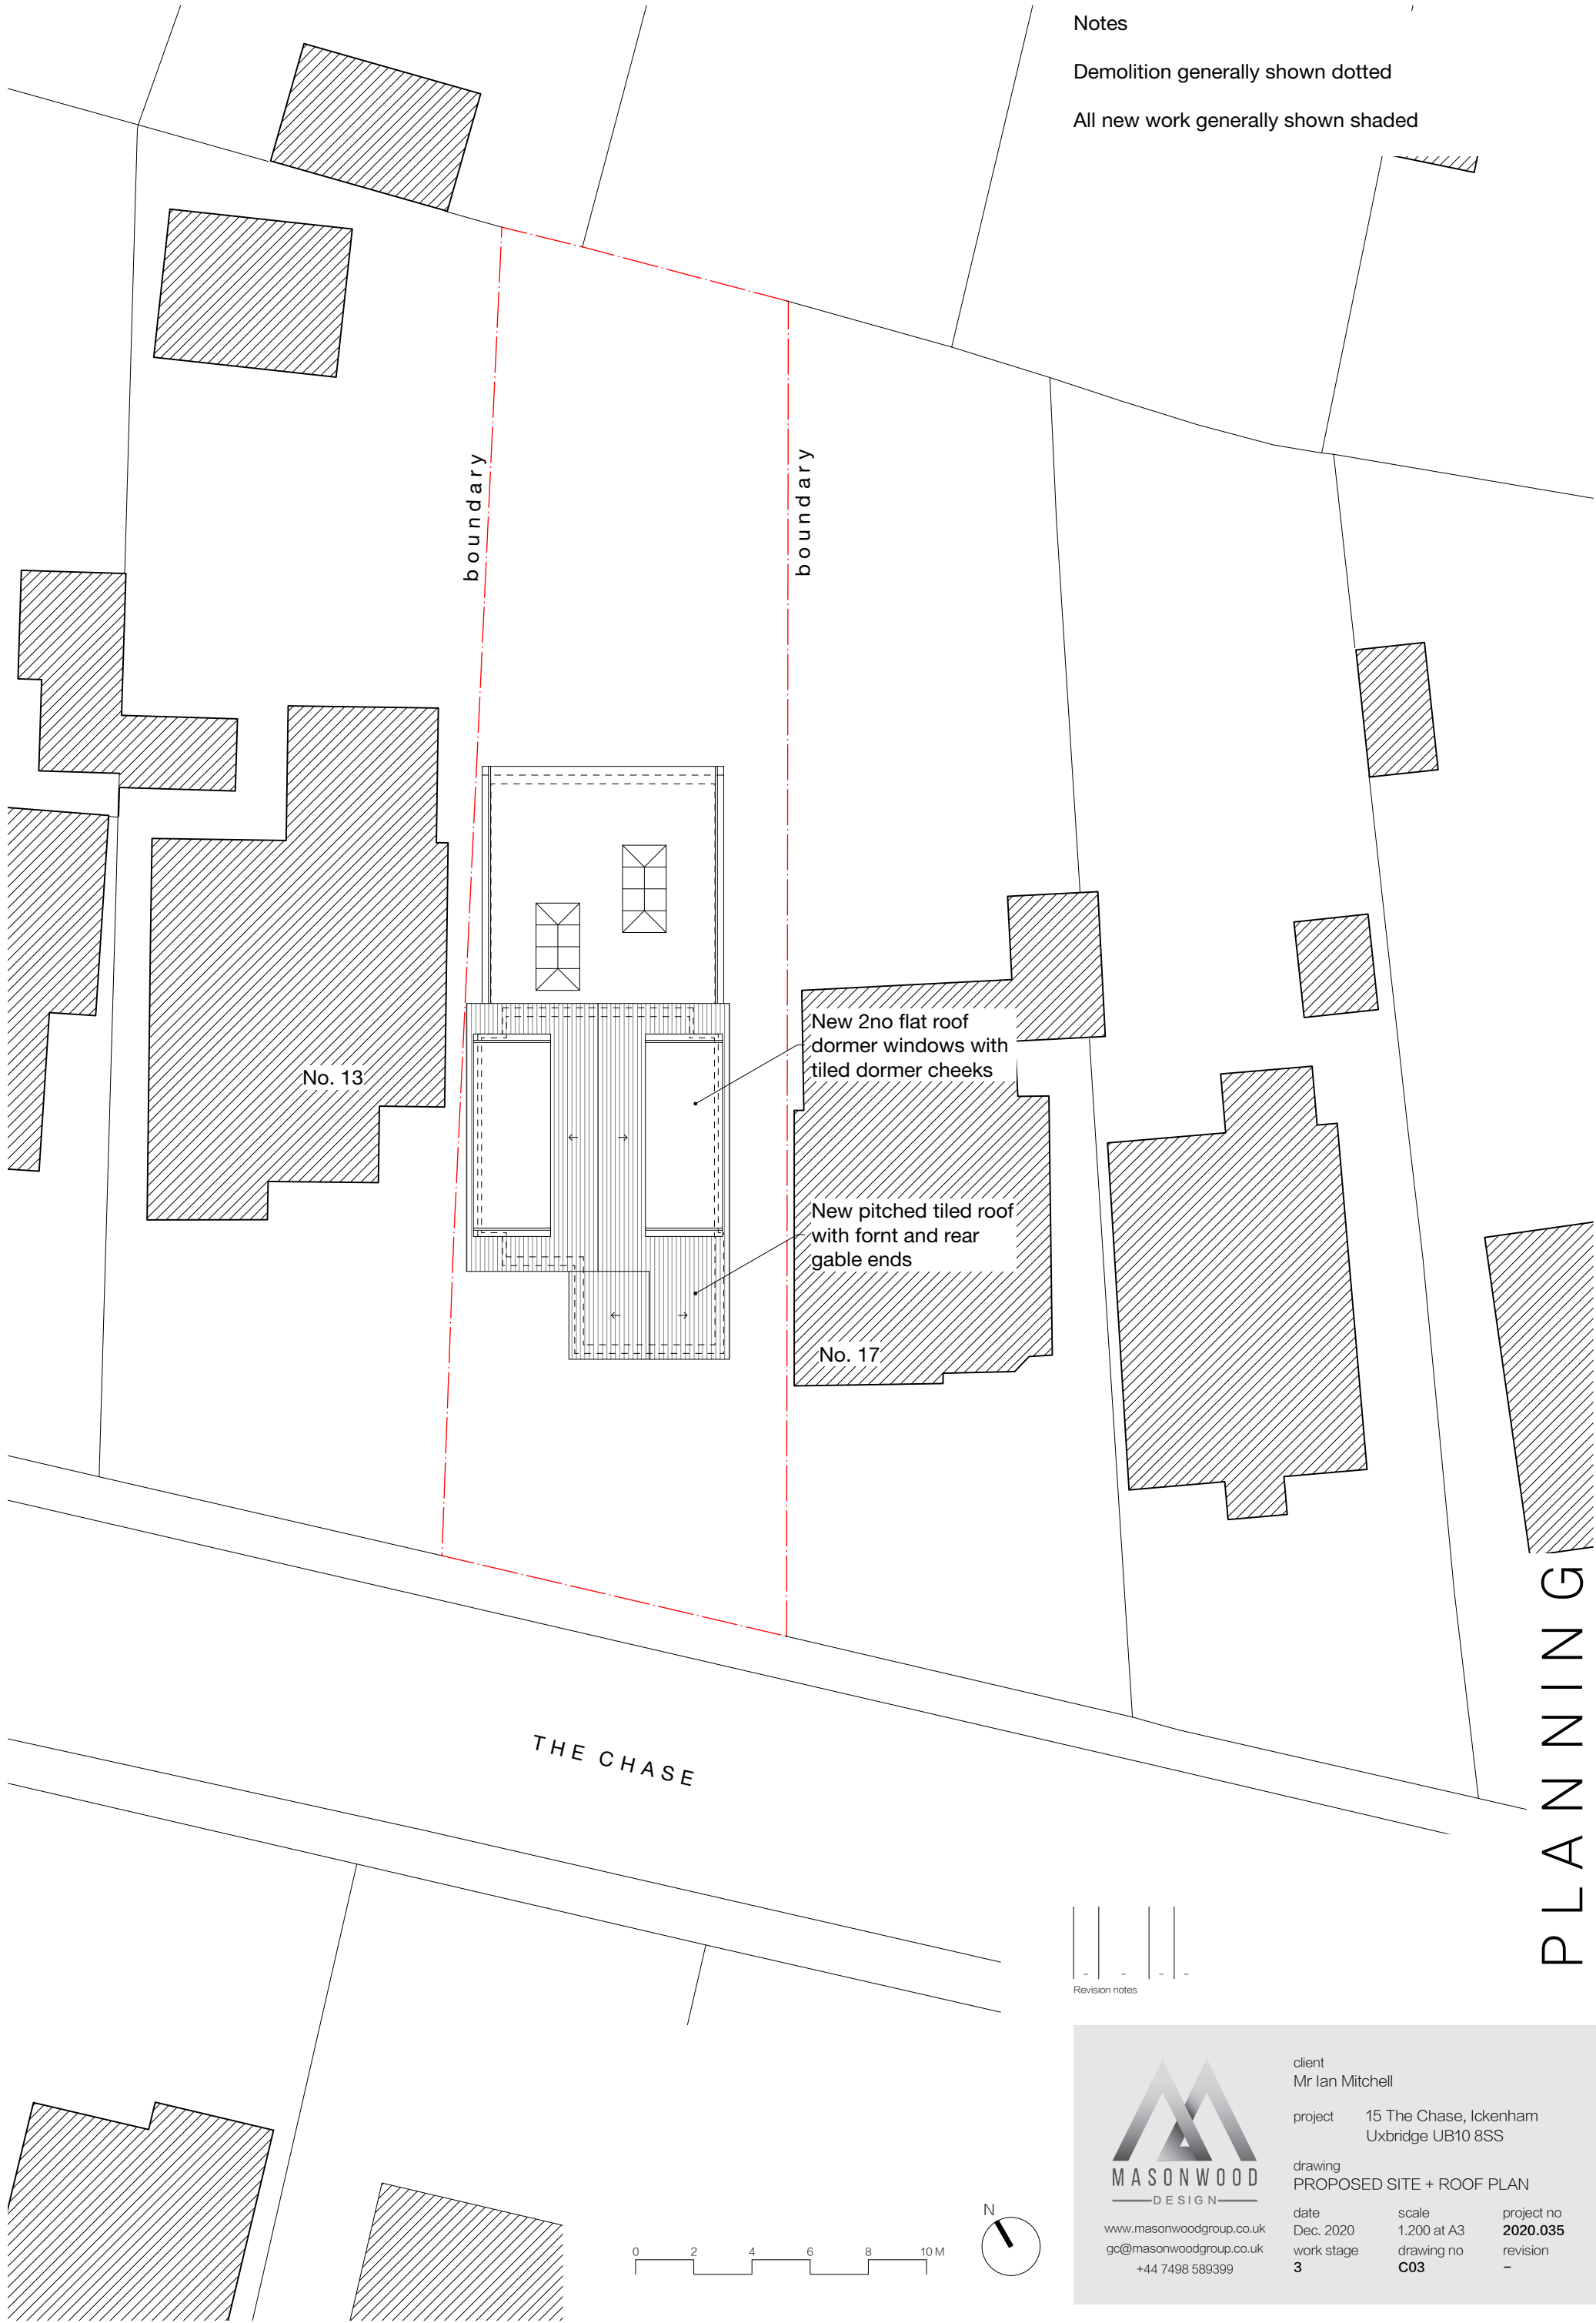

Notes

Demolition generally shown dotted

All new work generally shown shaded

No. 13

New 2no flat roof
dormer windows with
tiled dormer cheeks

New pitched tiled roof
with fornt and rear
gable ends

No. 17

THE CHASE

PLANNING

-	-	-	-	-
Revision notes				



www.masonwoodgroup.co.uk
gc@masonwoodgroup.co.uk
+44 7498 589399

client
Mr Ian Mitchell

project
15 The Chase, Ickenham
Uxbridge UB10 8SS

drawing
PROPOSED SITE + ROOF PLAN

date
Dec. 2020

work stage
3

scale
1:200 at A3

drawing no
C03


project no
2020.035

revision
-


Notes

Demolition generally shown dotted

All new work generally shown shaded

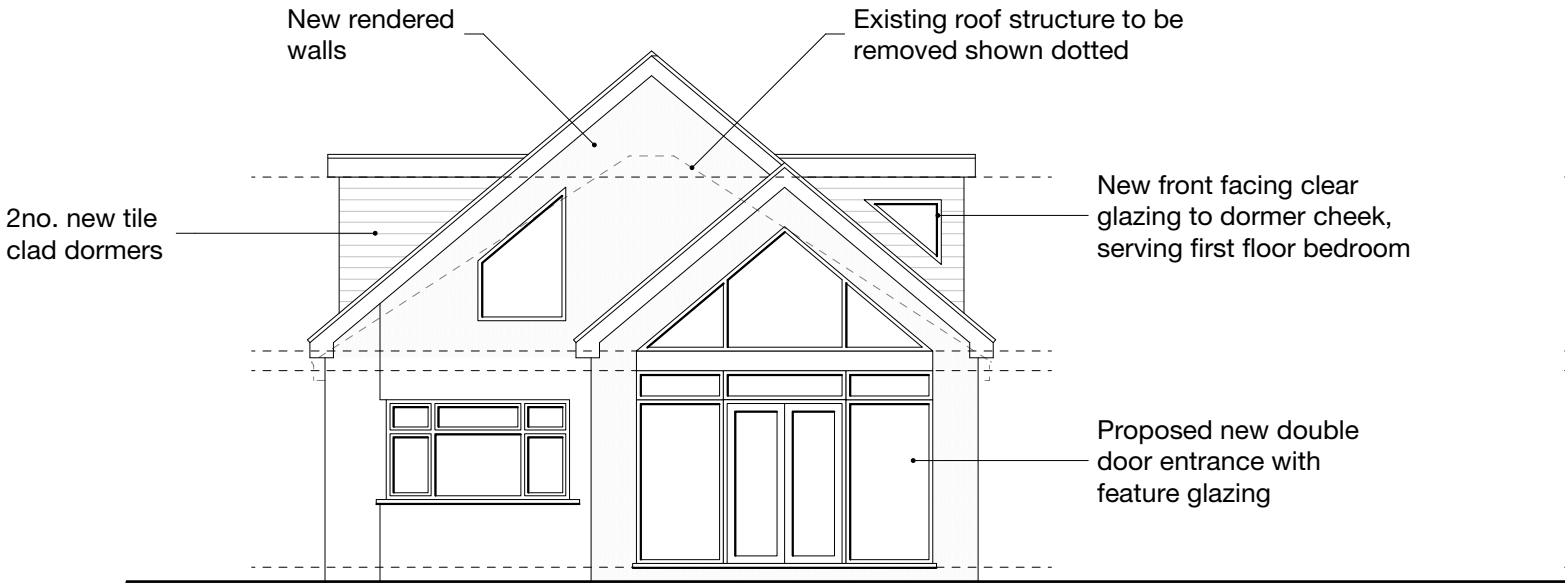

SOUTH
Front

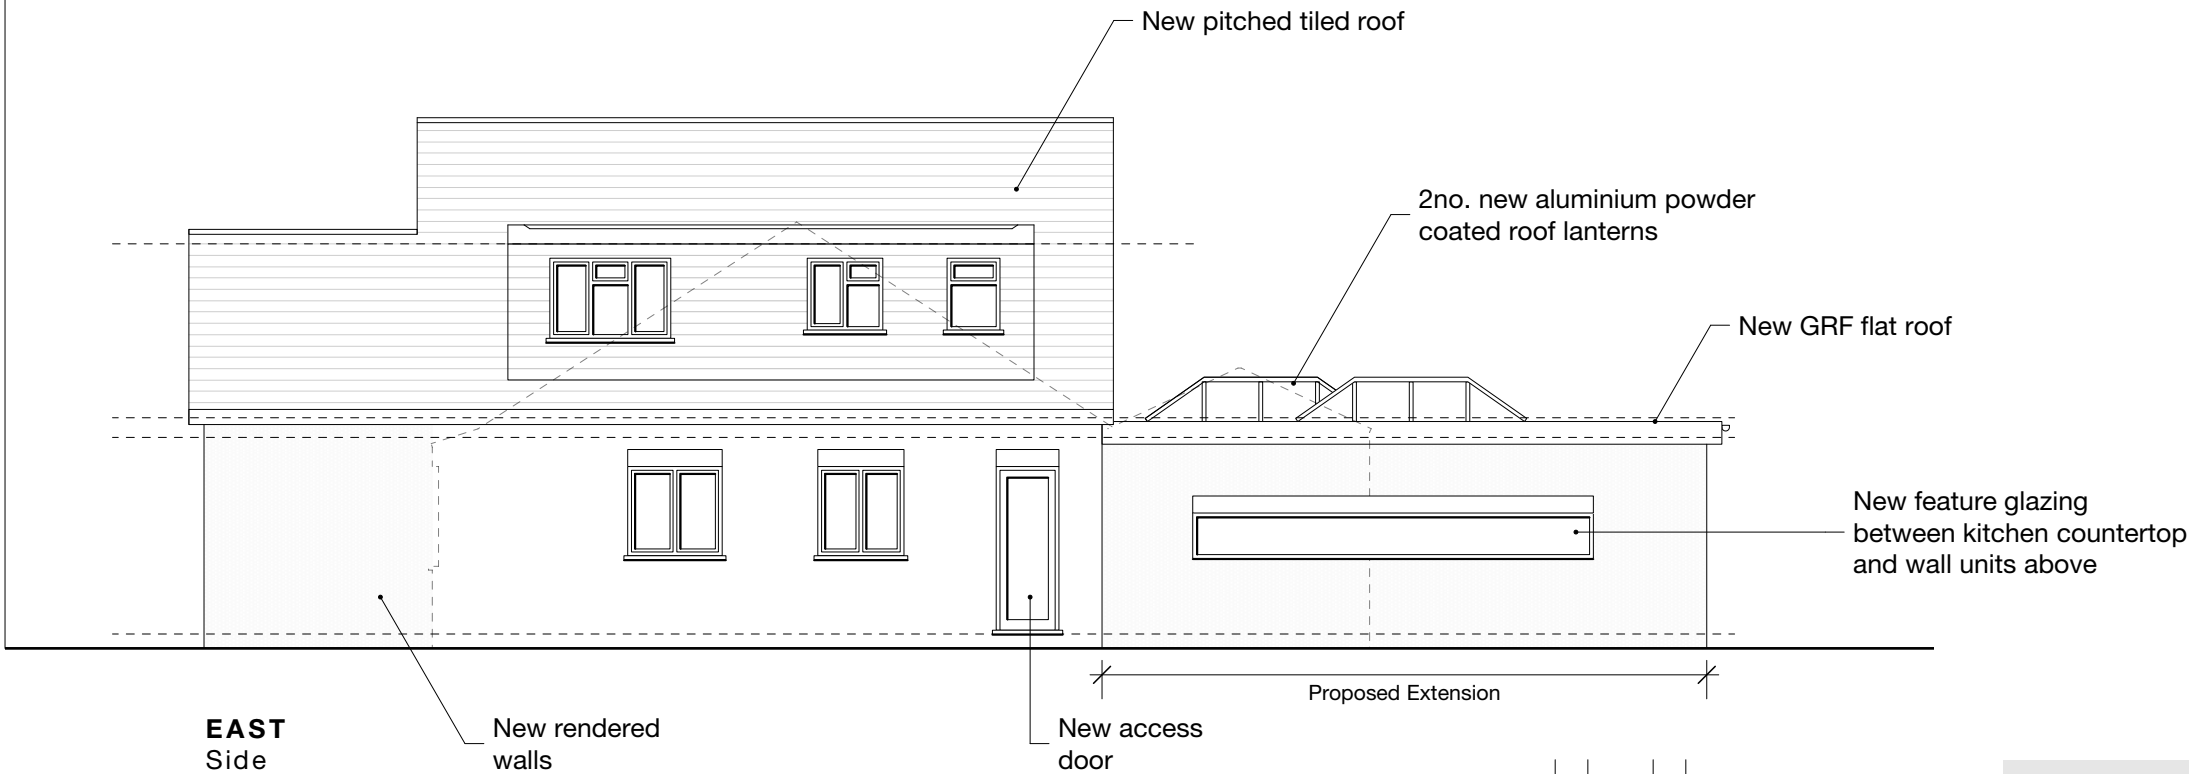

EAST
Side

A	05/01/21	GC	Annotations amended
Revision notes			



PLAN N I N G



www.masonwoodgroup.co.uk
gc@masonwoodgroup.co.uk
+44 7498 589399

client
Mr Ian Mitchell

project 15 The Chase, Ickenham
Uxbridge UB10 8SS

drawing
PROPOSED ELEVATIONS

date
Oct. 2020
work stage
3


scale
1:100 at A3
drawing no
C04

project no
2020.035
revision
A

Notes

Demolition generally shown dotted

All new work generally shown shaded

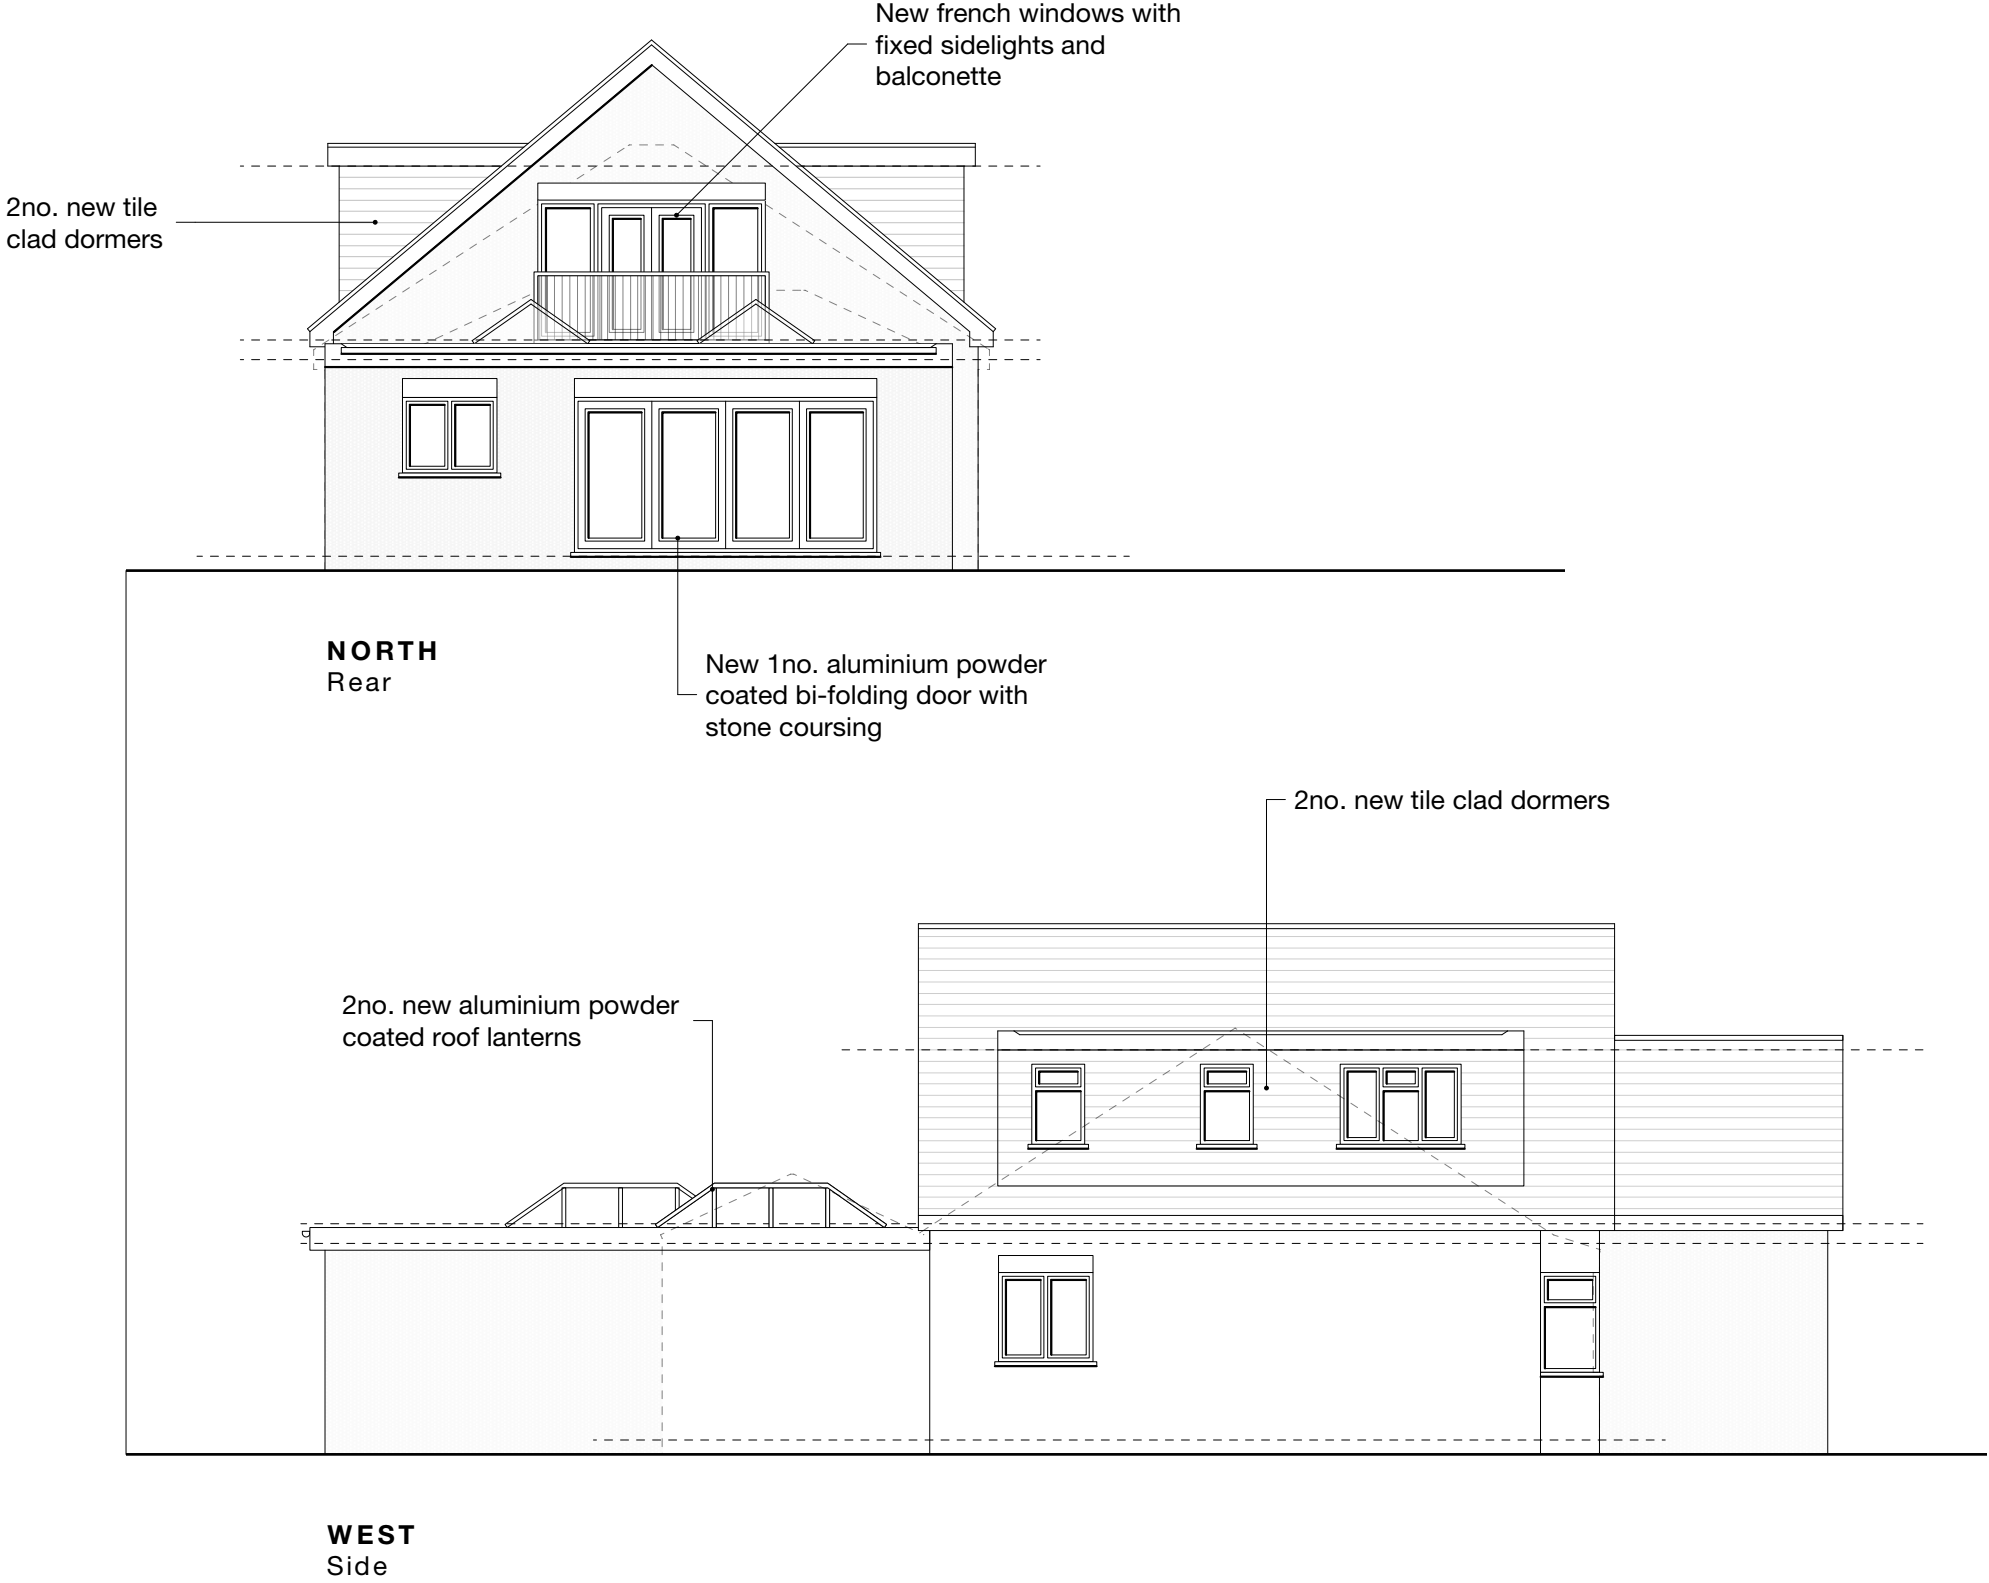

A	05/01/21	GC	Annotations amended
Revision notes			



PLANNING



MASONWOOD
DESIGN


client
Mr Ian Mitchell

project
15 The Chase, Ickenham
Uxbridge UB10 8SS

drawing
PROPOSED ELEVATIONS

date Oct. 2020	scale 1:100 at A3	project no 2020.035
work stage 3	drawing no C05	revision A

www.masonwoodgroup.co.uk
gc@masonwoodgroup.co.uk
+44 7498 589399

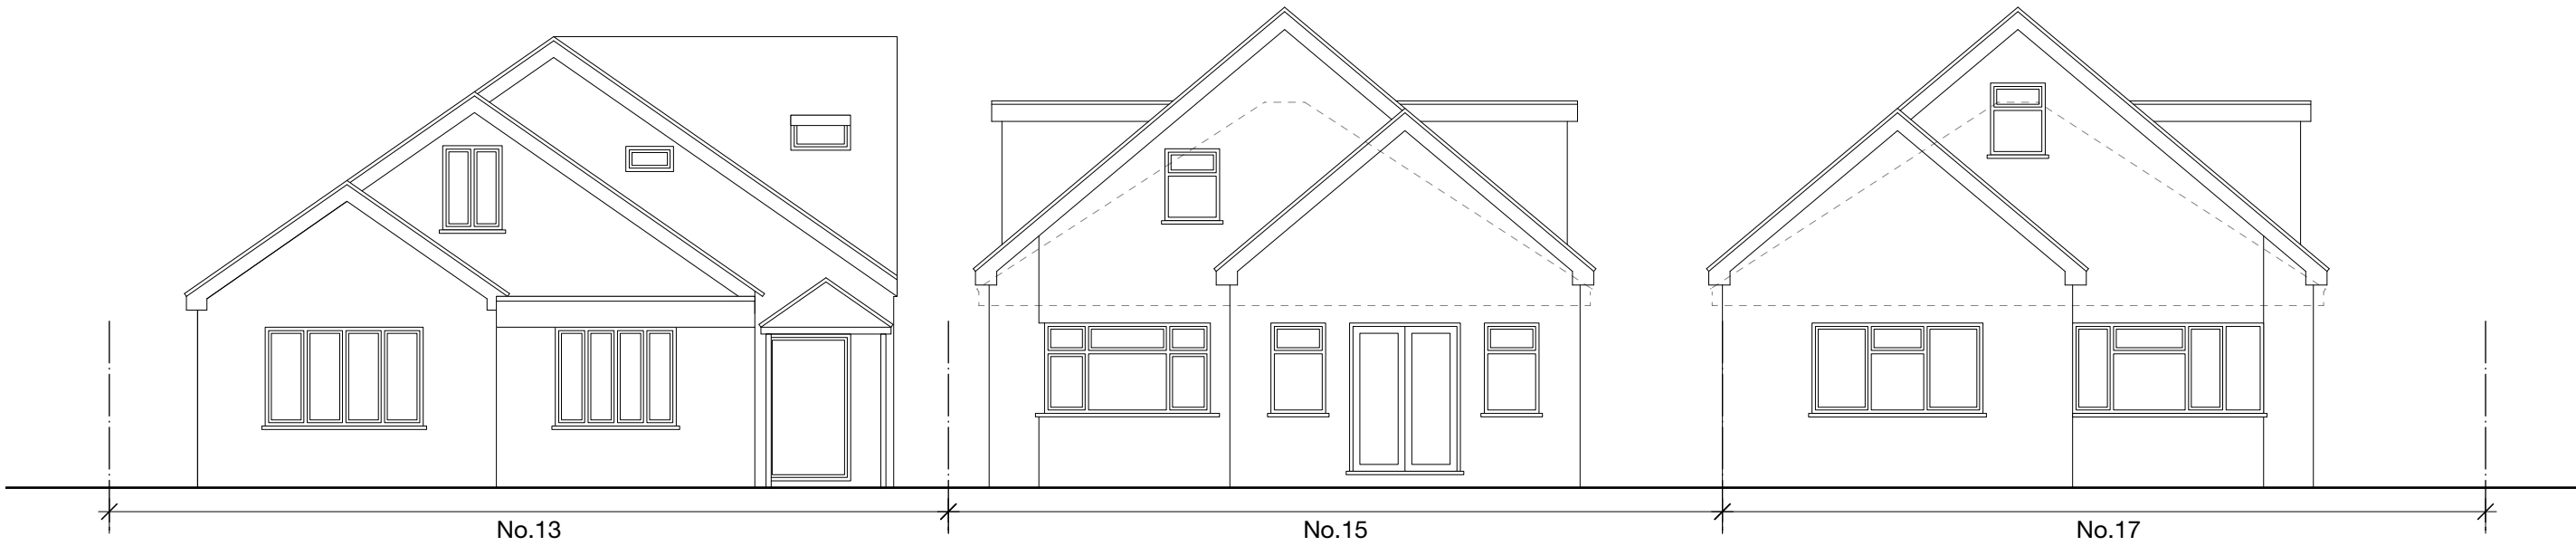

SOUTH
Front Street Elevation



1. View looking North towards front of property No.15 The Chase showing the neighbouring properties and boundaries. Note higher ridges of neighbouring properties.

A	05/01/21	GC	Annotations amended
Revision notes			



PLAN NING



www.masonwoodgroup.co.uk
gc@masonwoodgroup.co.uk
+44 7498 589399

client
Mr Ian Mitchell

project
15 The Chase, Ickenham
Uxbridge UB10 8SS

drawing
PROPOSED STREET ELEVATION

date Dec. 2020	scale 1:100 at A3	project no 2020.035
work stage 3	drawing no C06	revision A