

Notes


©Crown Copyright and database rights 2020 OS Licence no. 100019980

Site Area: 496.9m²



-	-	-	-	-
Revision notes				

0 10 20 30 40 50 M

 

www.masonwoodgroup.co.uk
gc@masonwoodgroup.co.uk
+44 7498 589399

client
Mr Ian Mitchell


project 15 The Chase, Ickenham
Uxbridge UB10 8SS

drawing
SITE LOCATION PLAN

date
Sept. 2020
work stage
1

scale
1:1250 at A4
drawing no
S01

project no
2020.035
revision
-

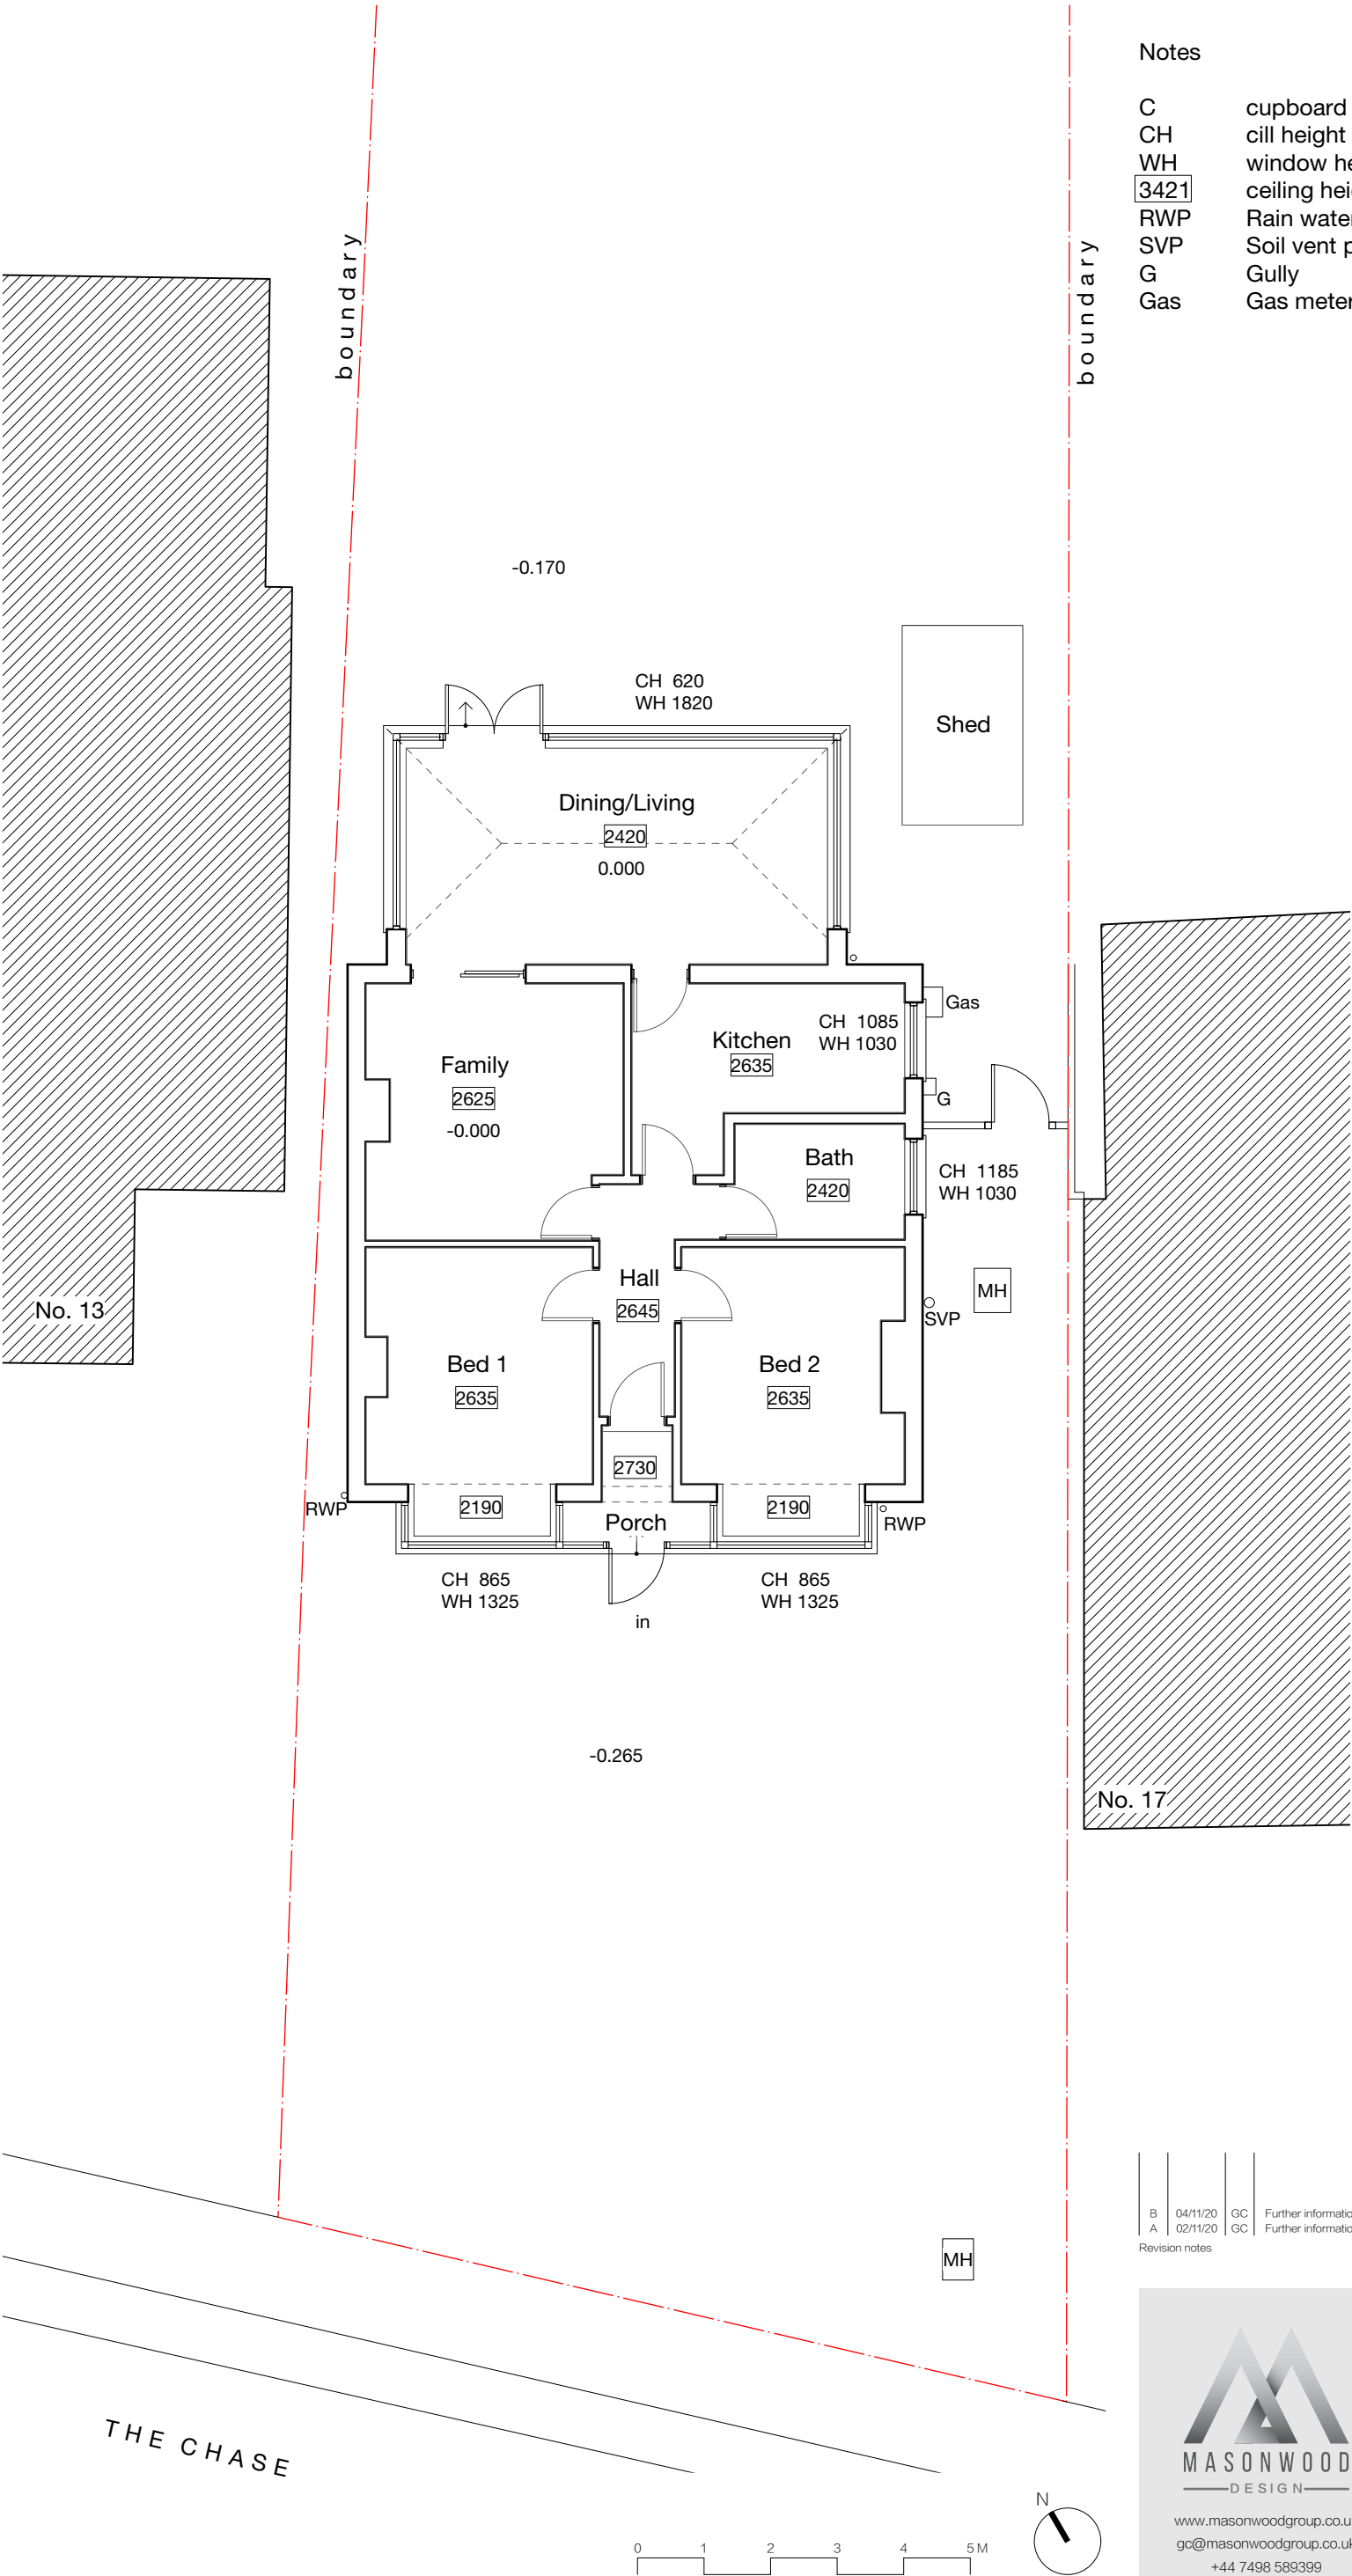

Notes

- C cupboard
- CH cill height
- WH window height
- 3421 ceiling height
- RWP Rain water pipe
- SVP Soil vent pipe
- G Gully
- Gas Gas meter location

B	04/11/20	GC	Further information added
A	02/11/20	GC	Further information added

Revision notes



MASONWOOD
DESIGN

www.masonwoodgroup.co.uk
gc@masonwoodgroup.co.uk
+44 7498 589399

client
Mr Ian Mitchell

project
15 The Chase, Ickenham
Uxbridge UB10 8SS

drawing
EXISTING GROUND FLOOR PLAN

date
Oct. 2020


work stage
1

scale
1:100 at A3


drawing no
S02

project no
2020.035


revision
B

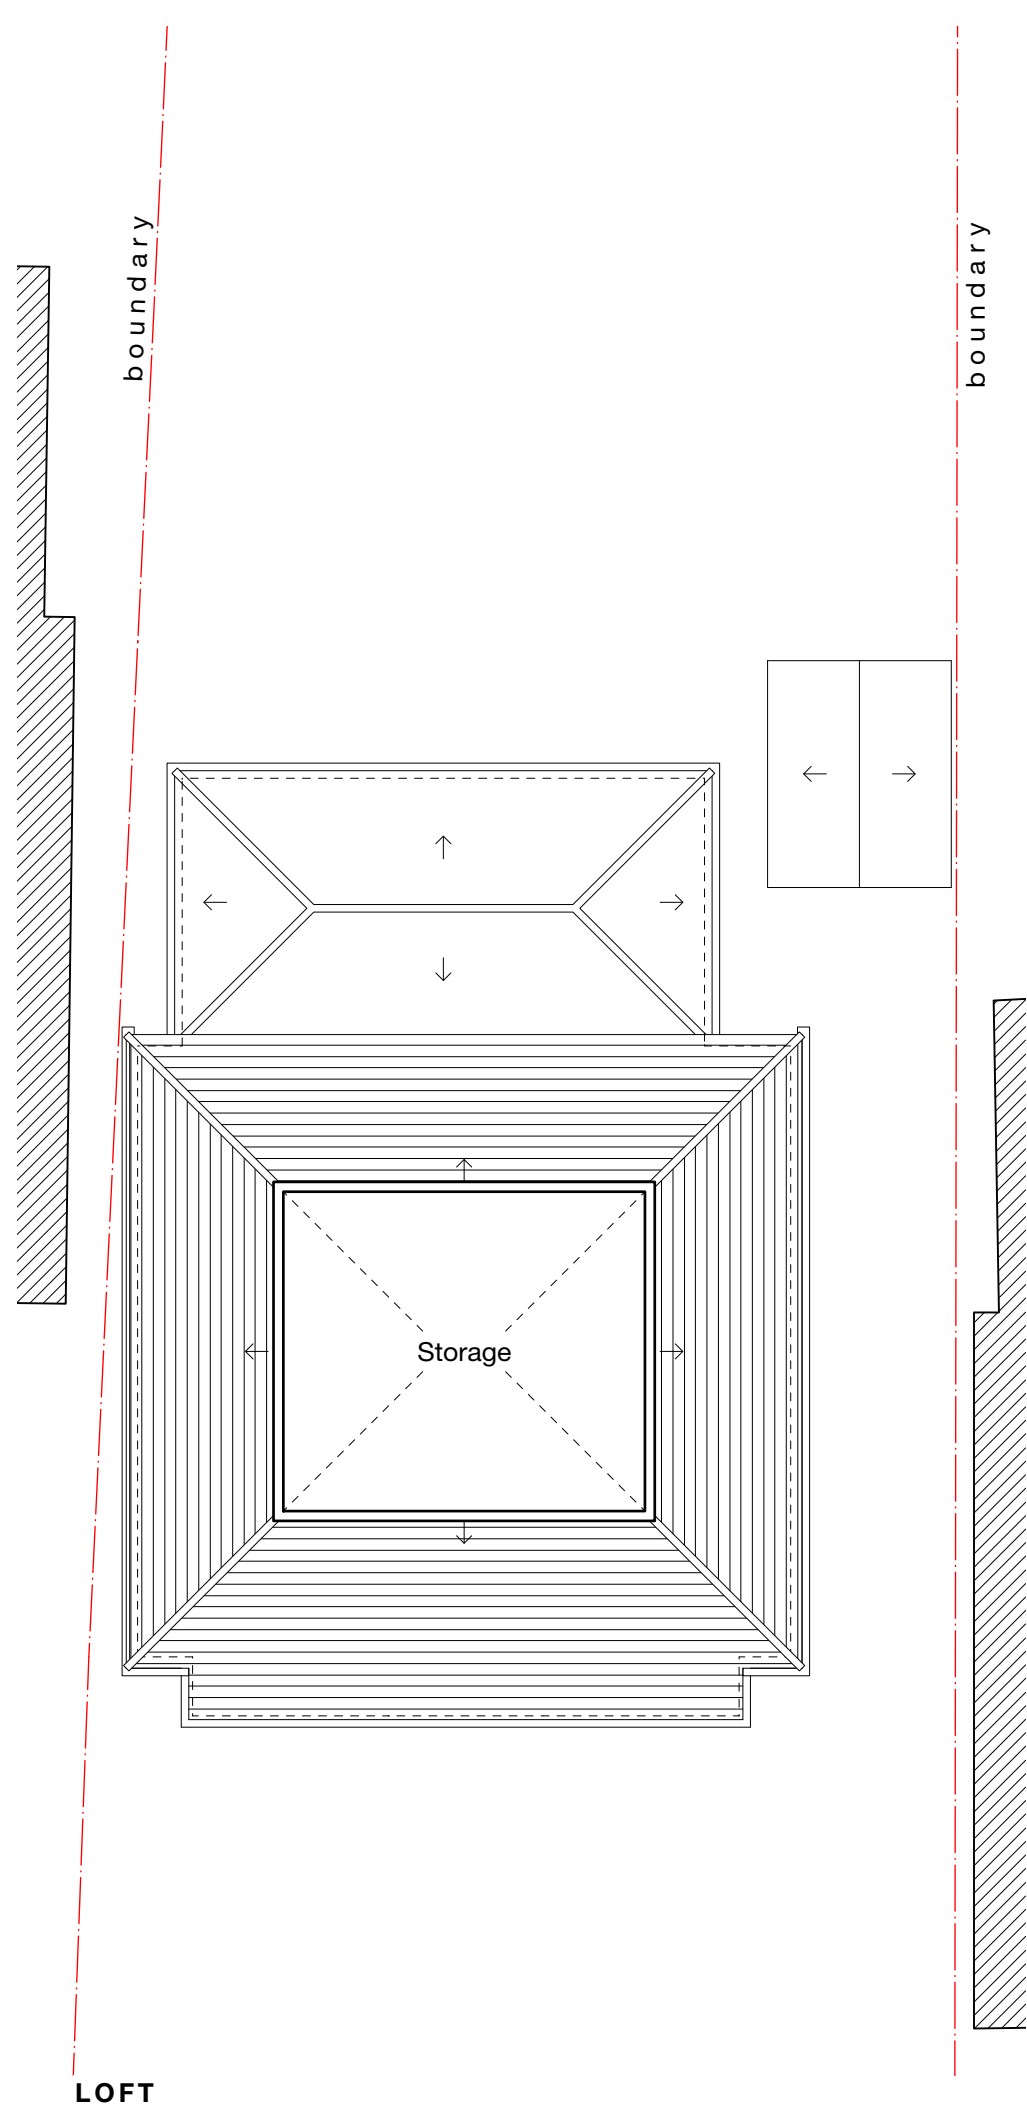

LOFT

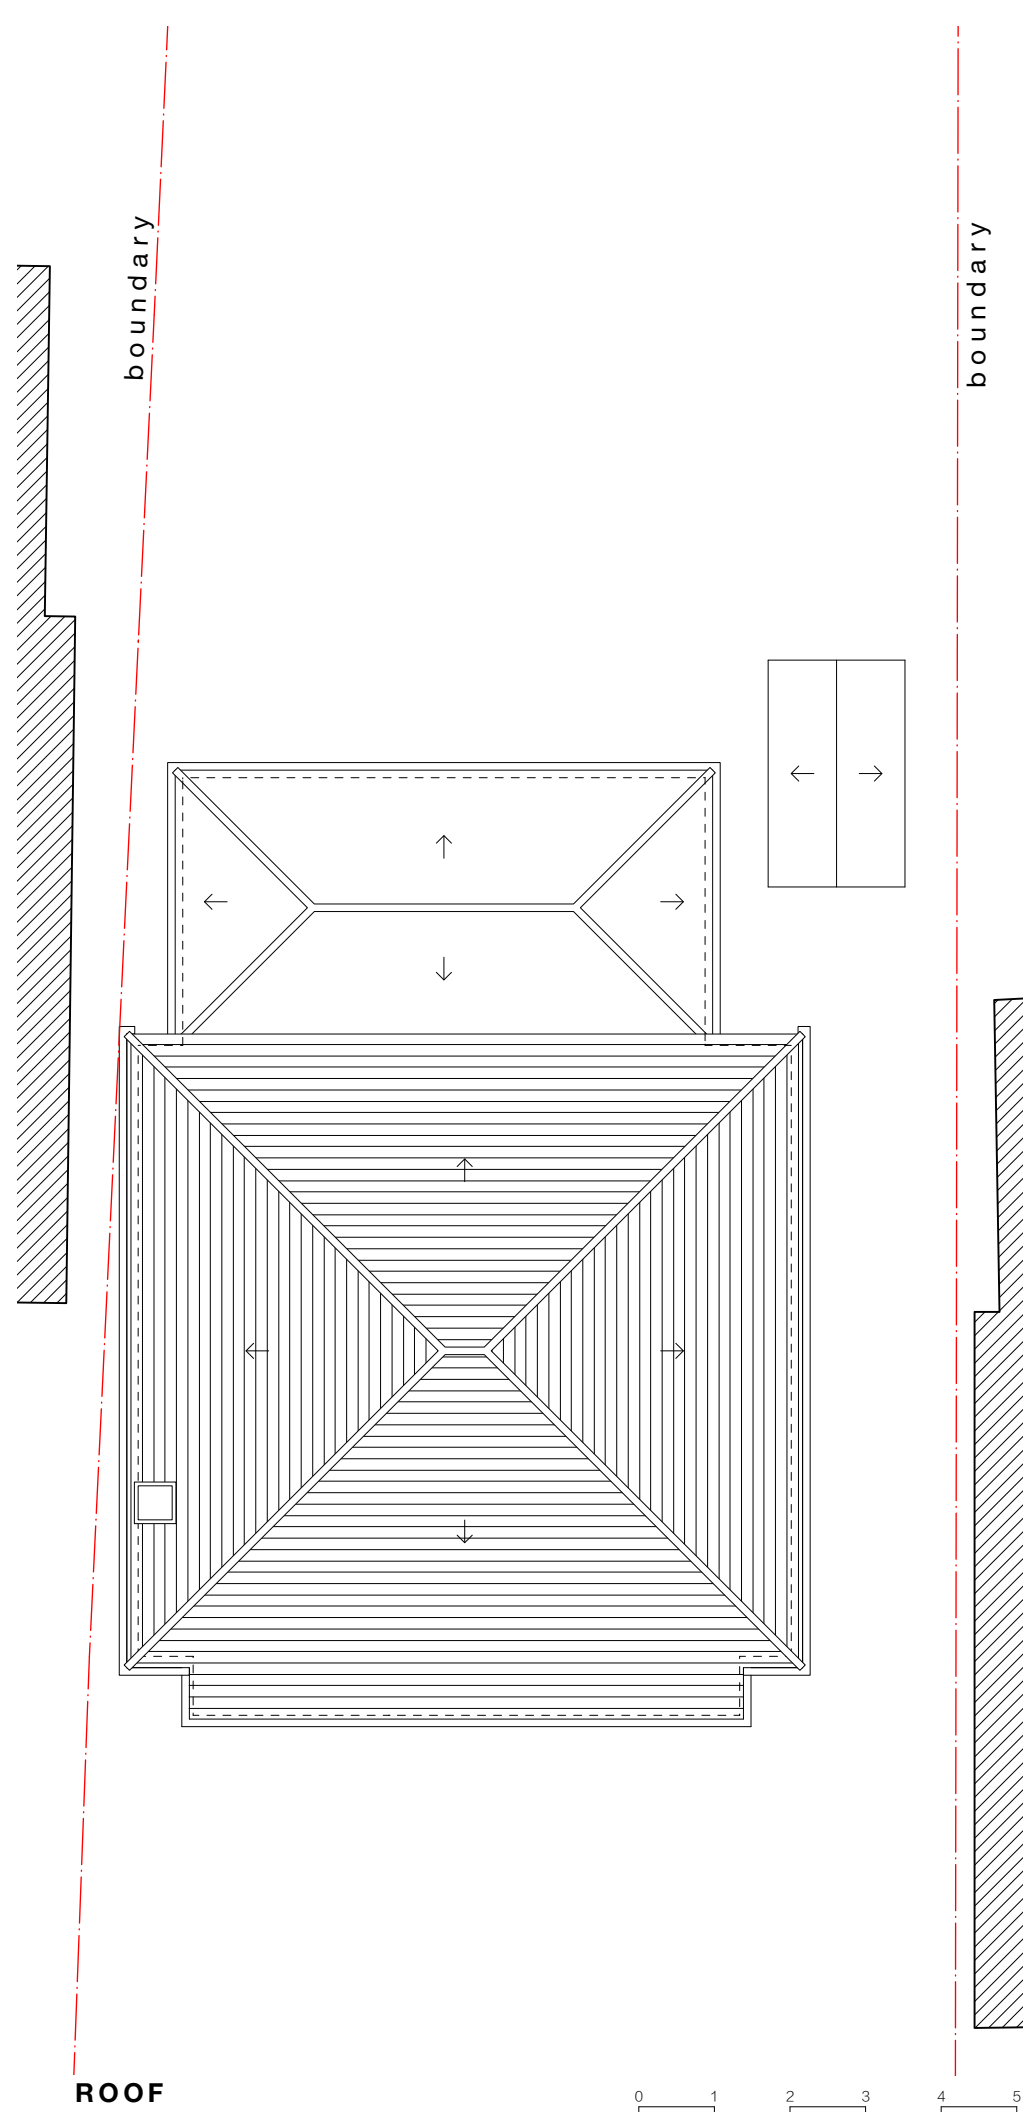

ROOF

 

Notes

C	cupboard
CH	cill height
WH	window height
3421	ceiling height

C	23/12/20	GC	Further information added
B	04/11/20	GC	Further information added
A	02/11/20	GC	Further information added

Revision notes


MASONWOOD
DESIGN
www.masonwoodgroup.co.uk
gc@masonwoodgroup.co.uk
+44 7498 589399

client
Mr Ian Mitchell

project
15 The Chase, Ickenham
Uxbridge UB10 8SS

drawing
EXISTING LOFT + ROOF PLAN


date
Oct. 2020

scale
1:100 at A3

work stage
1

project no
2020.035


revision
C

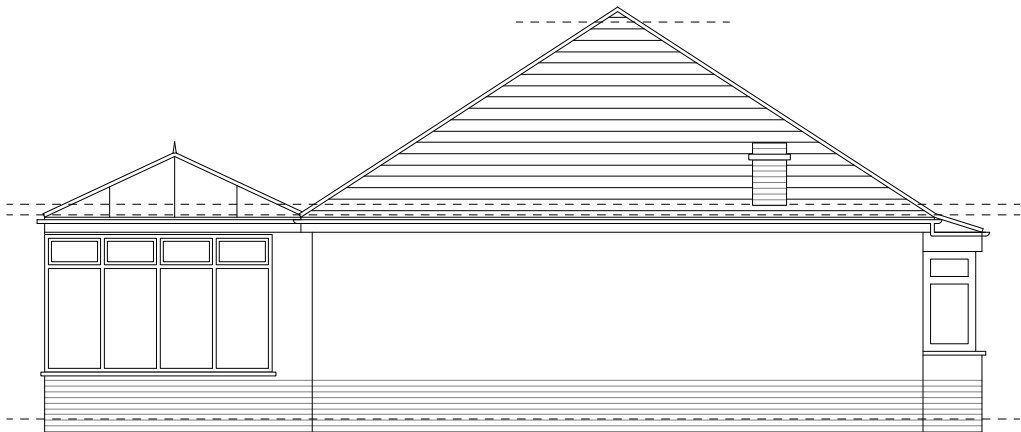


WEST
Side



SOUTH
Front

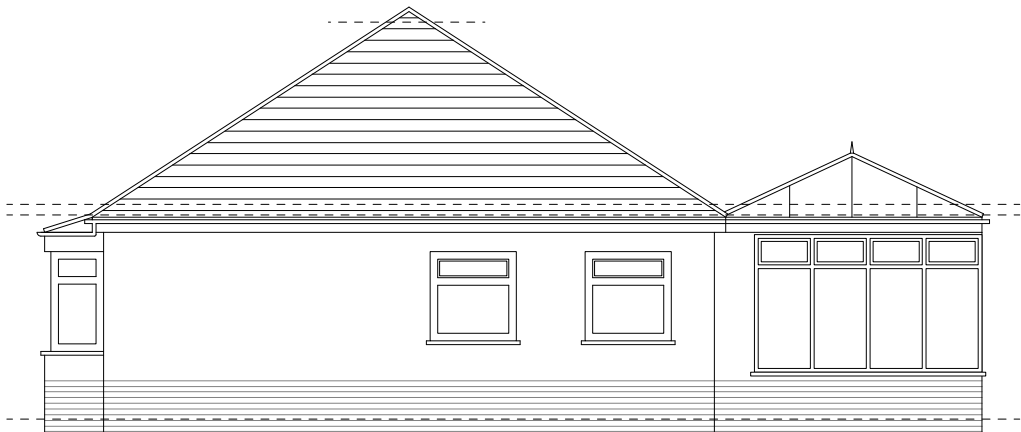

EAST
Side

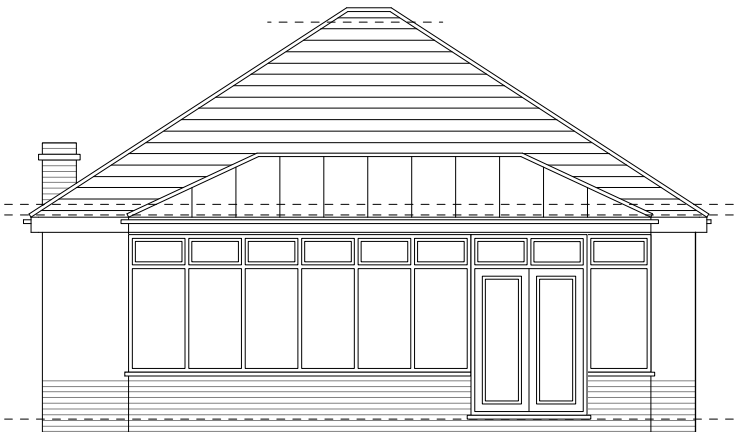

NORTH
Rear

B	05/01/21	GC	Annotations amended
A	04/11/20	GC	Further information added
Revision notes			





MASONWOOD
DESIGN

www.masonwoodgroup.co.uk
gc@masonwoodgroup.co.uk
+44 7498 589399

client
Mr Ian Mitchell

project
15 The Chase, Ickenham
Uxbridge UB10 8SS

drawing
EXISTING ELEVATIONS

date
Oct. 2020


work stage
1

scale
1:100 at A3

drawing no
S04

project no
2020.035

revision
B

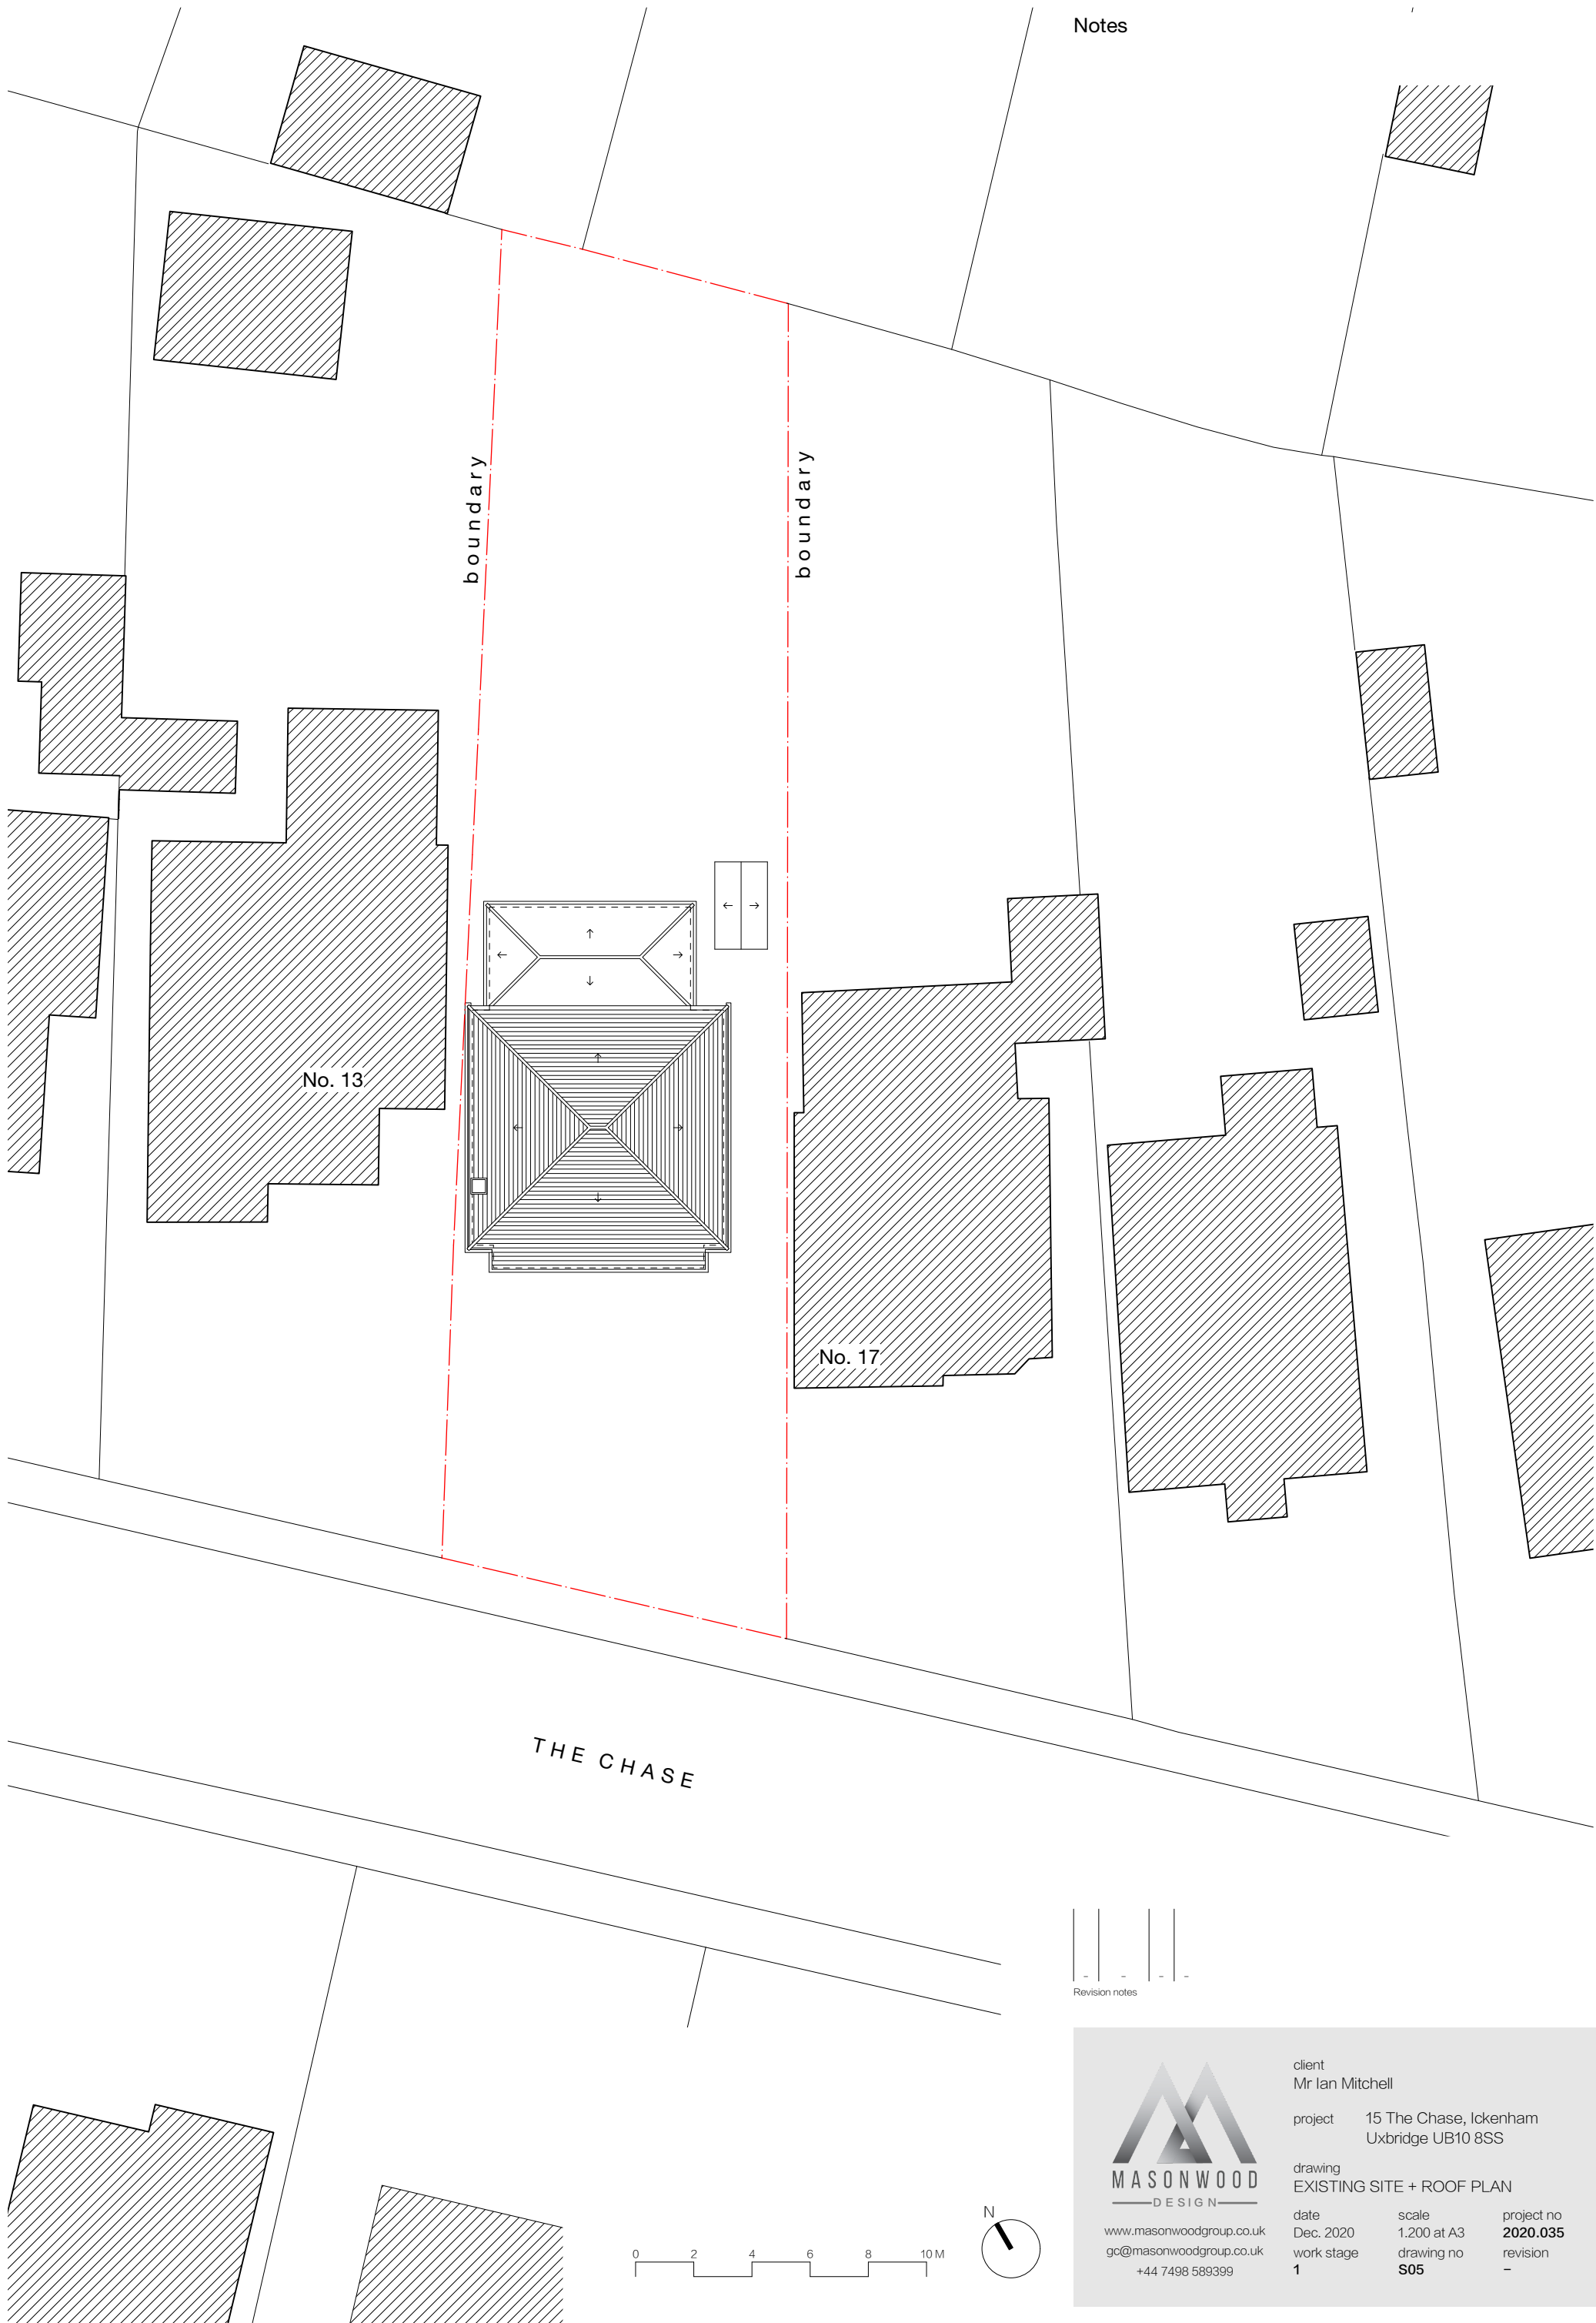

Notes

-	-	-	-	-
Revision notes				



MASONWOOD
— DESIGN —

www.masonwoodgroup.co.uk
gc@masonwoodgroup.co.uk
+44 7498 589399

client
Mr Ian Mitchell

project
15 The Chase, Ickenham
Uxbridge UB10 8SS

drawing
EXISTING SITE + ROOF PLAN

date
Dec. 2020

work stage
1

scale
1:200 at A3

drawing no
S05

project no
2020.035

revision
—