


Notes

Demolition generally shown dotted

All new work generally shown shaded

RLA	Roof light above
F/F	Fridge & freezer
wm	Washing machine
dr	Dryer

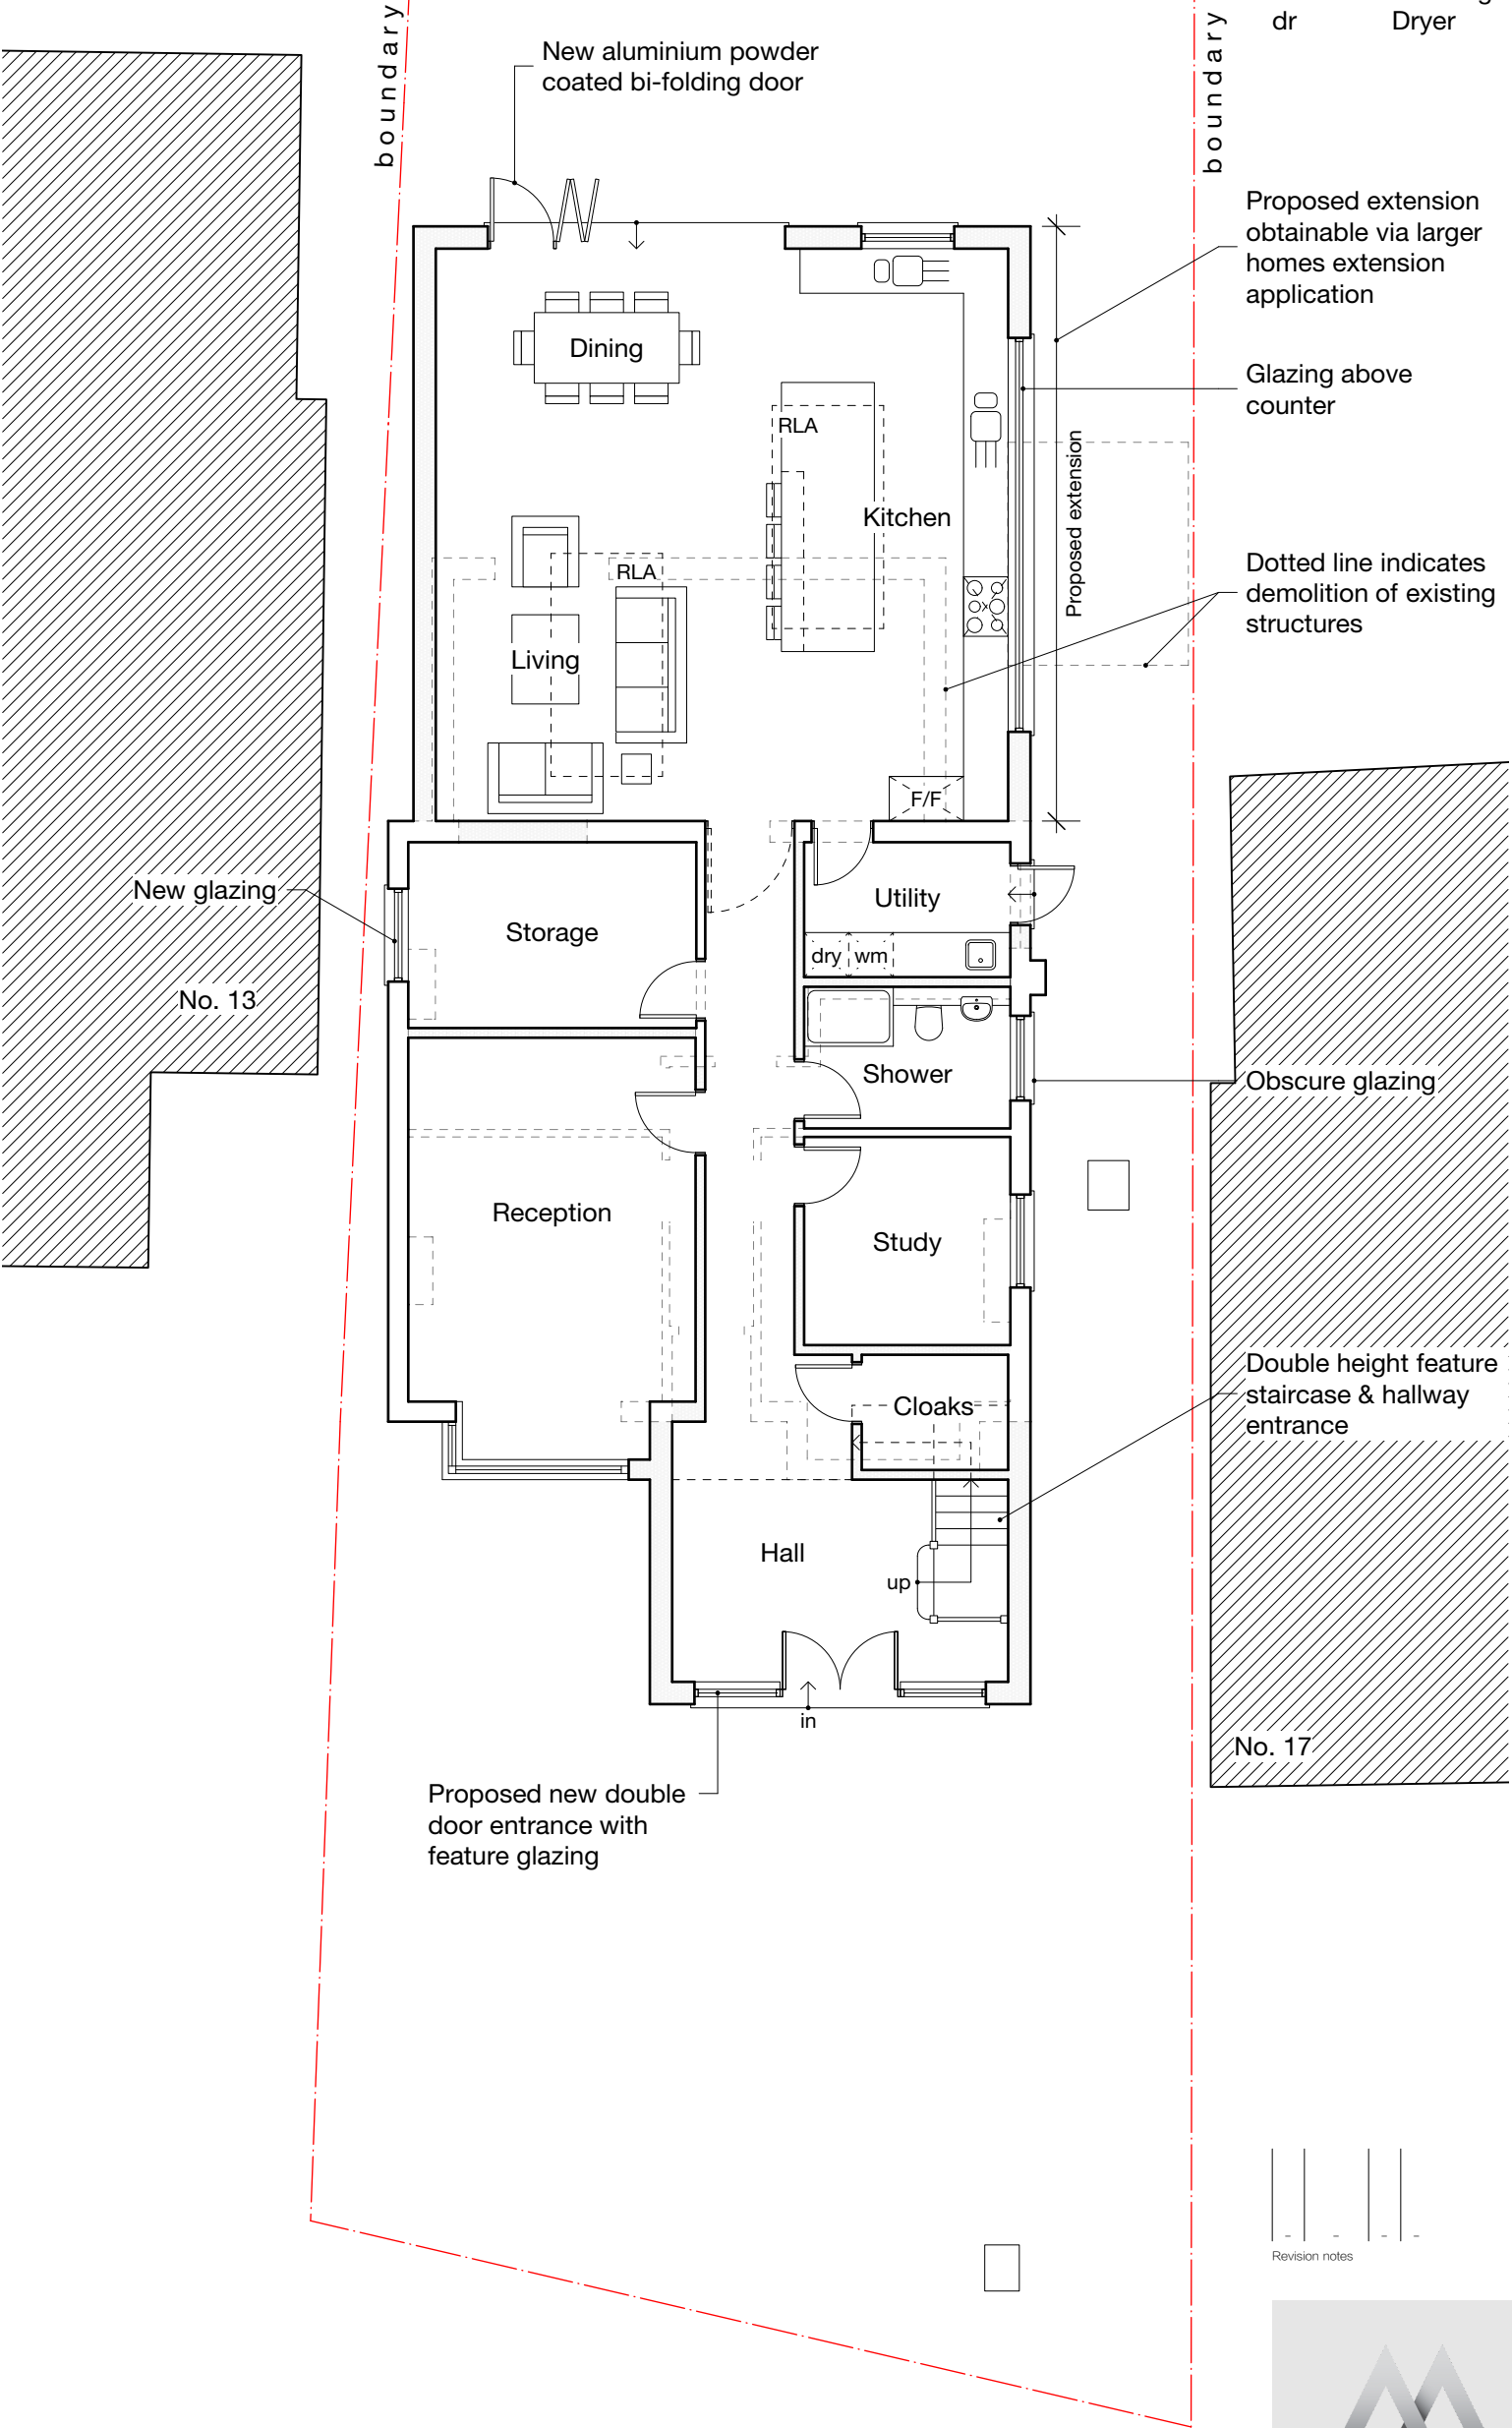

1	2	3	4	5
-	-	-	-	-
Revision notes				

PLANNING



www.masonwoodgroup.co.uk
gc@masonwoodgroup.co.uk
+44 7498 589399


client	Mr Ian Mitchell
project	15 The Chase, Ickenham Uxbridge UB10 8SS
drawing	PROPOSED GROUND FLOOR PLAN
date	Dec. 2020
work stage	3
scale	1:100 at A3
drawing no	C01
project no	2020.035
revision	-

Notes


Demolition generally shown dotted

All new work generally shown shaded

W Wardrobe
RL Roof light

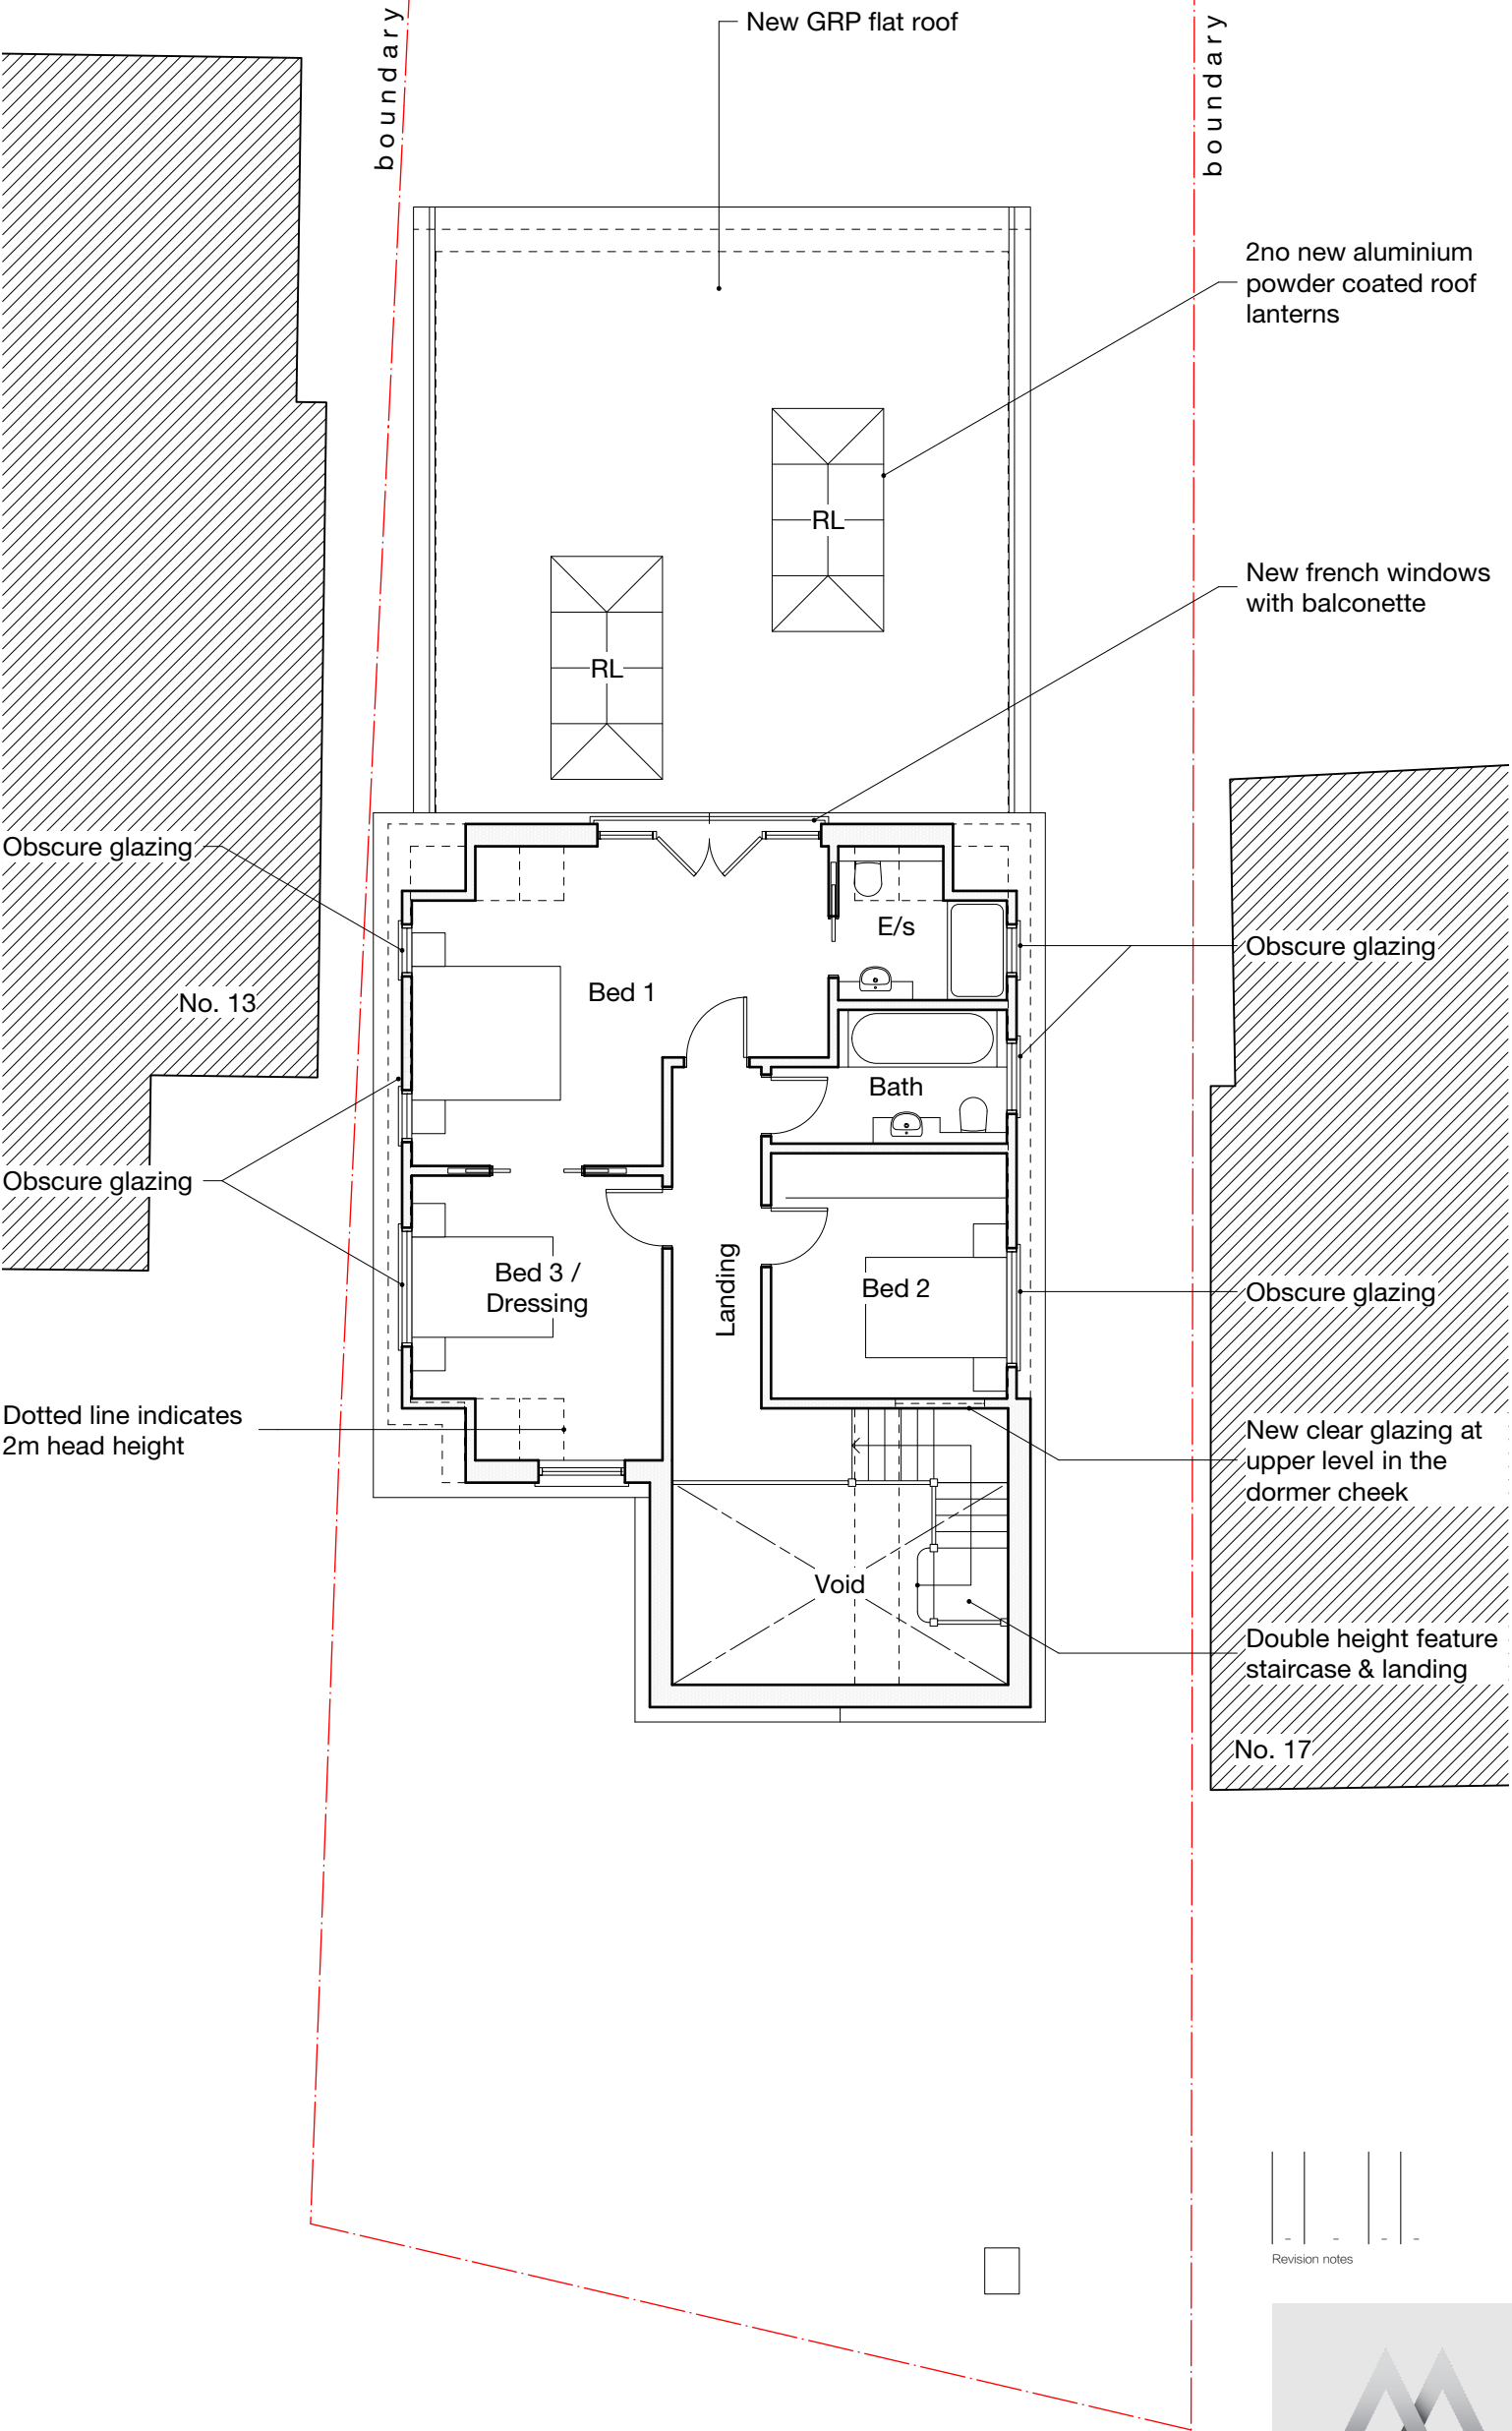

-	-	-	-	-
Revision notes				

 

PLANNING




www.masonwoodgroup.co.uk
gc@masonwoodgroup.co.uk
+44 7498 589399

client
Mr Ian Mitchell

project 15 The Chase, Ickenham
 Uxbridge UB10 8SS

drawing
PROPOSED FIRST FLOOR PLAN

date Dec. 2020	scale 1:100 at A3	project no 2020.035
work stage 3	drawing no C02	revision -

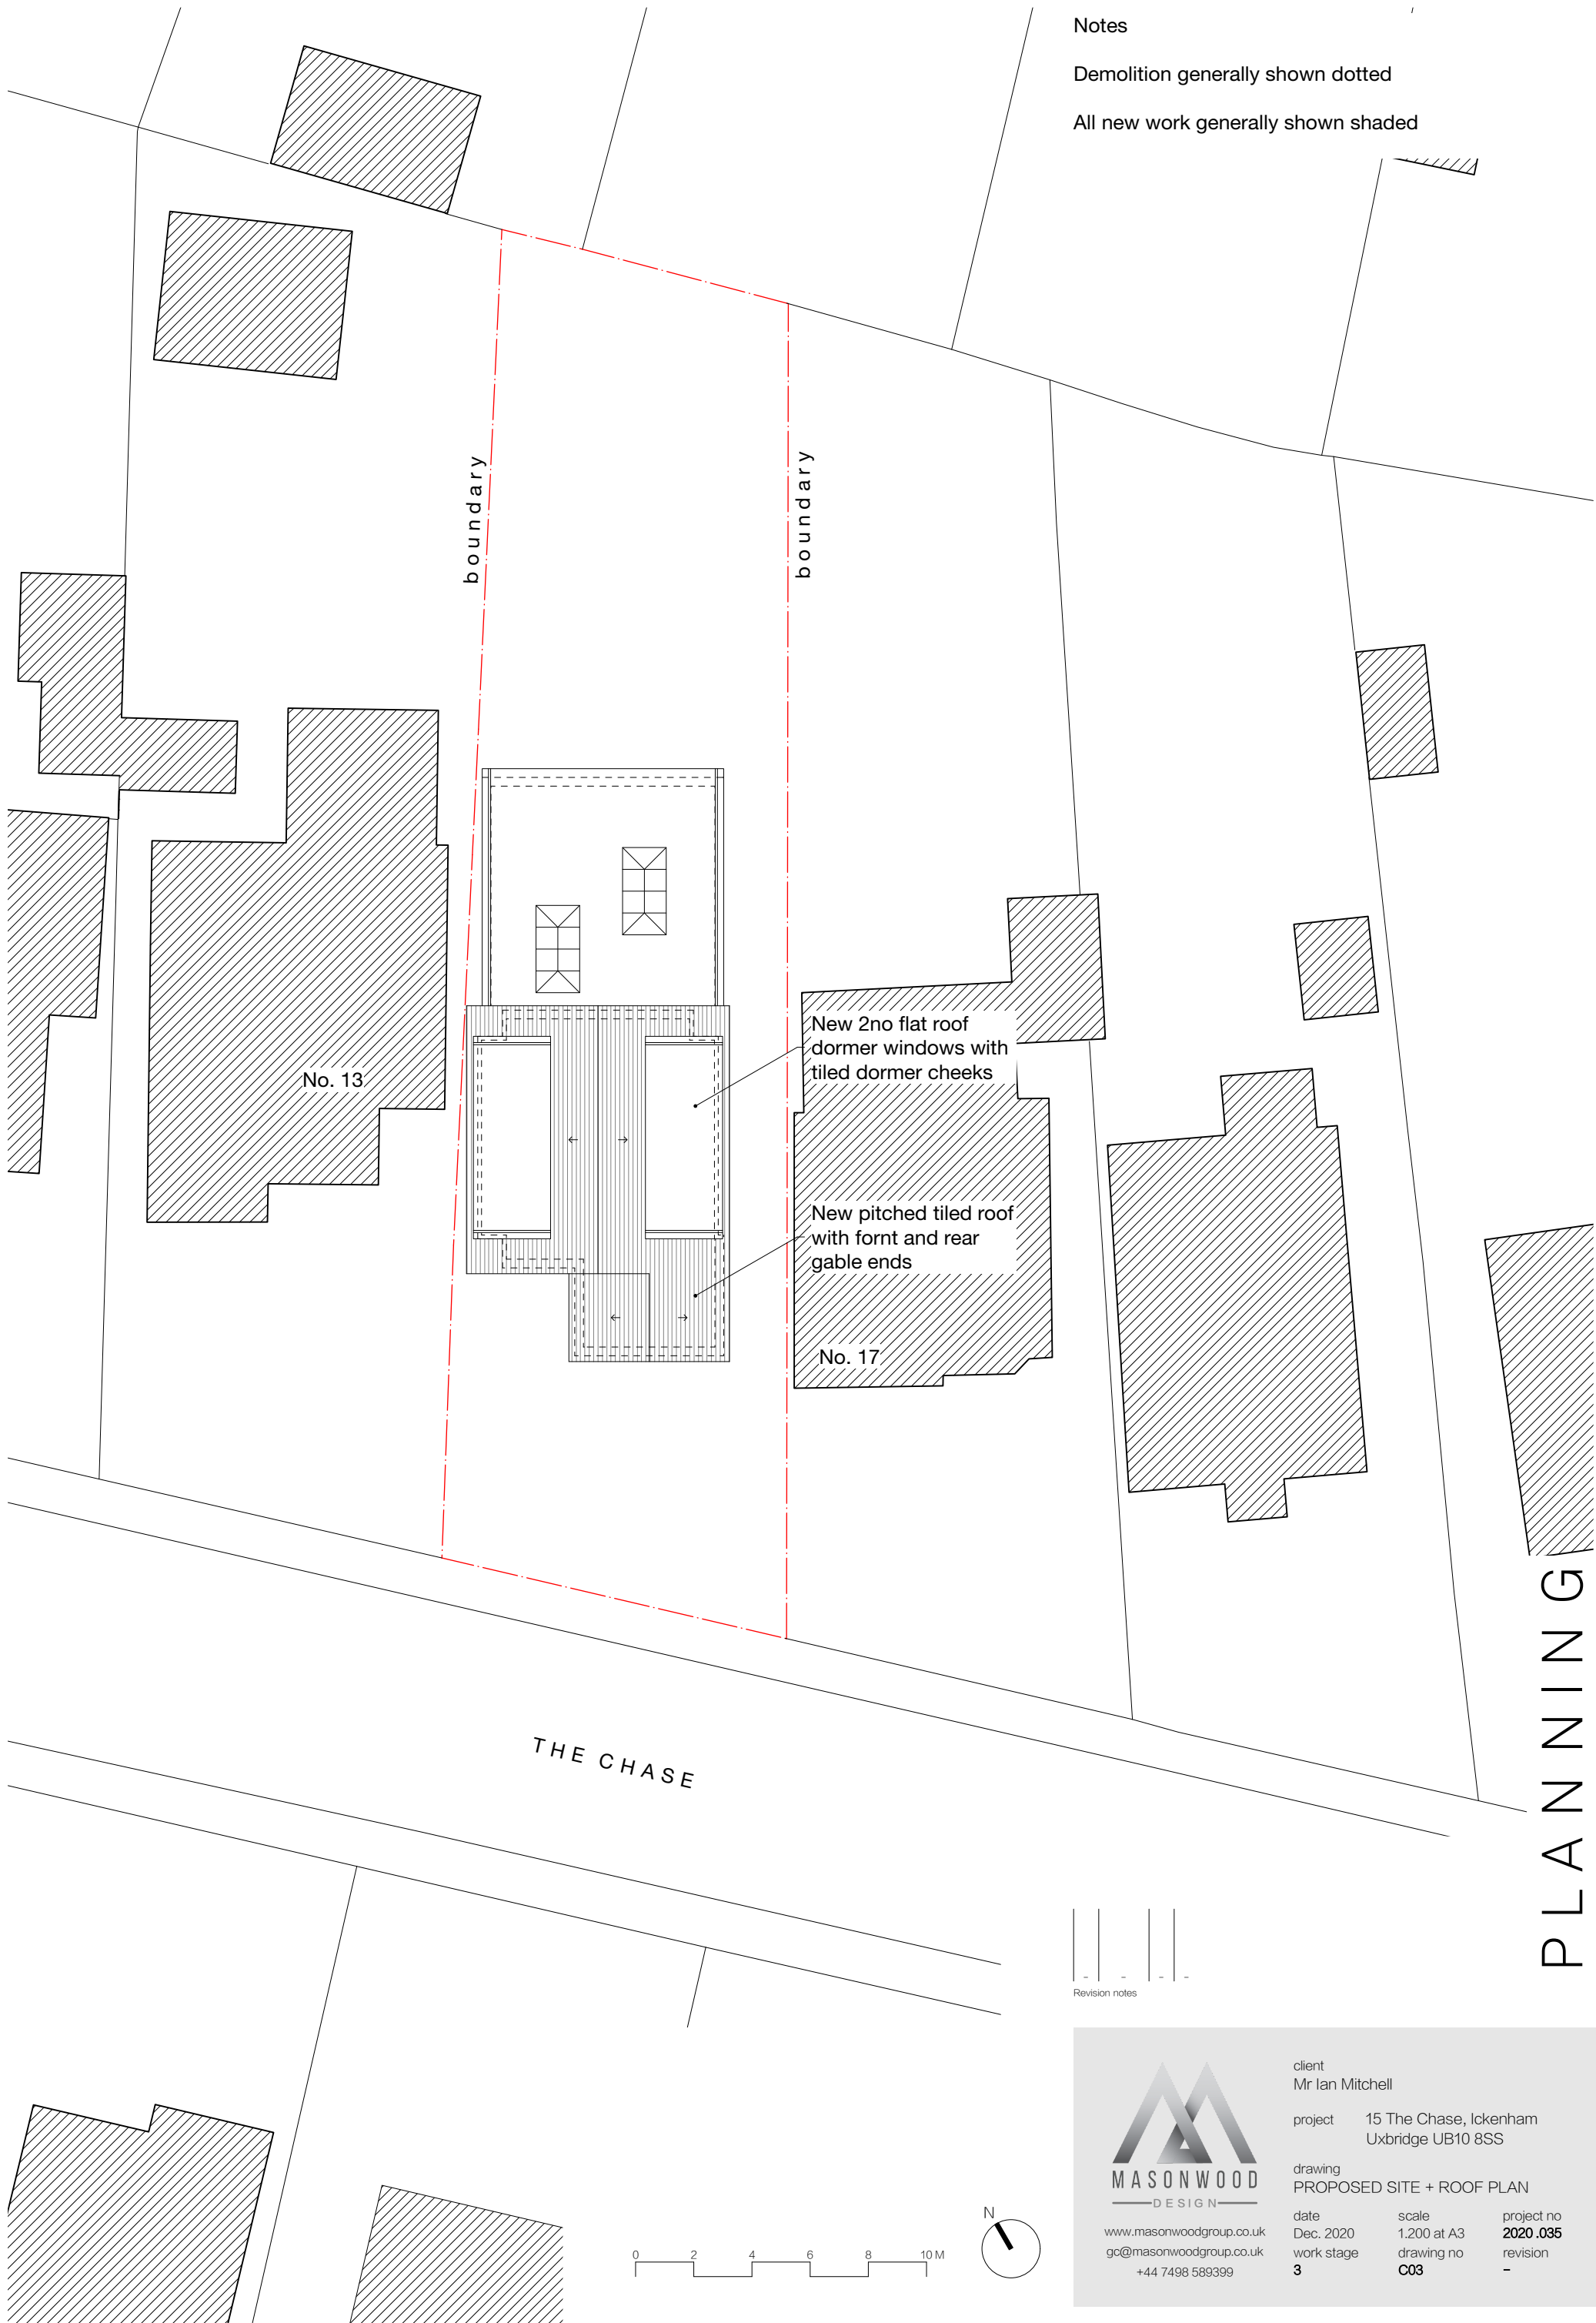

Notes

Demolition generally shown dotted

All new work generally shown shaded

PLANNING

-	-	-	-	-
Revision notes				



www.masonwoodgroup.co.uk
gc@masonwoodgroup.co.uk
+44 7498 589399

client
Mr Ian Mitchell

project
15 The Chase, Ickenham
Uxbridge UB10 8SS

drawing
PROPOSED SITE + ROOF PLAN

date
Dec. 2020

work stage
3

scale
1:200 at A3

drawing no
C03


project no
2020.035

revision
-

Notes

Demolition generally shown dotted

All new work generally shown shaded

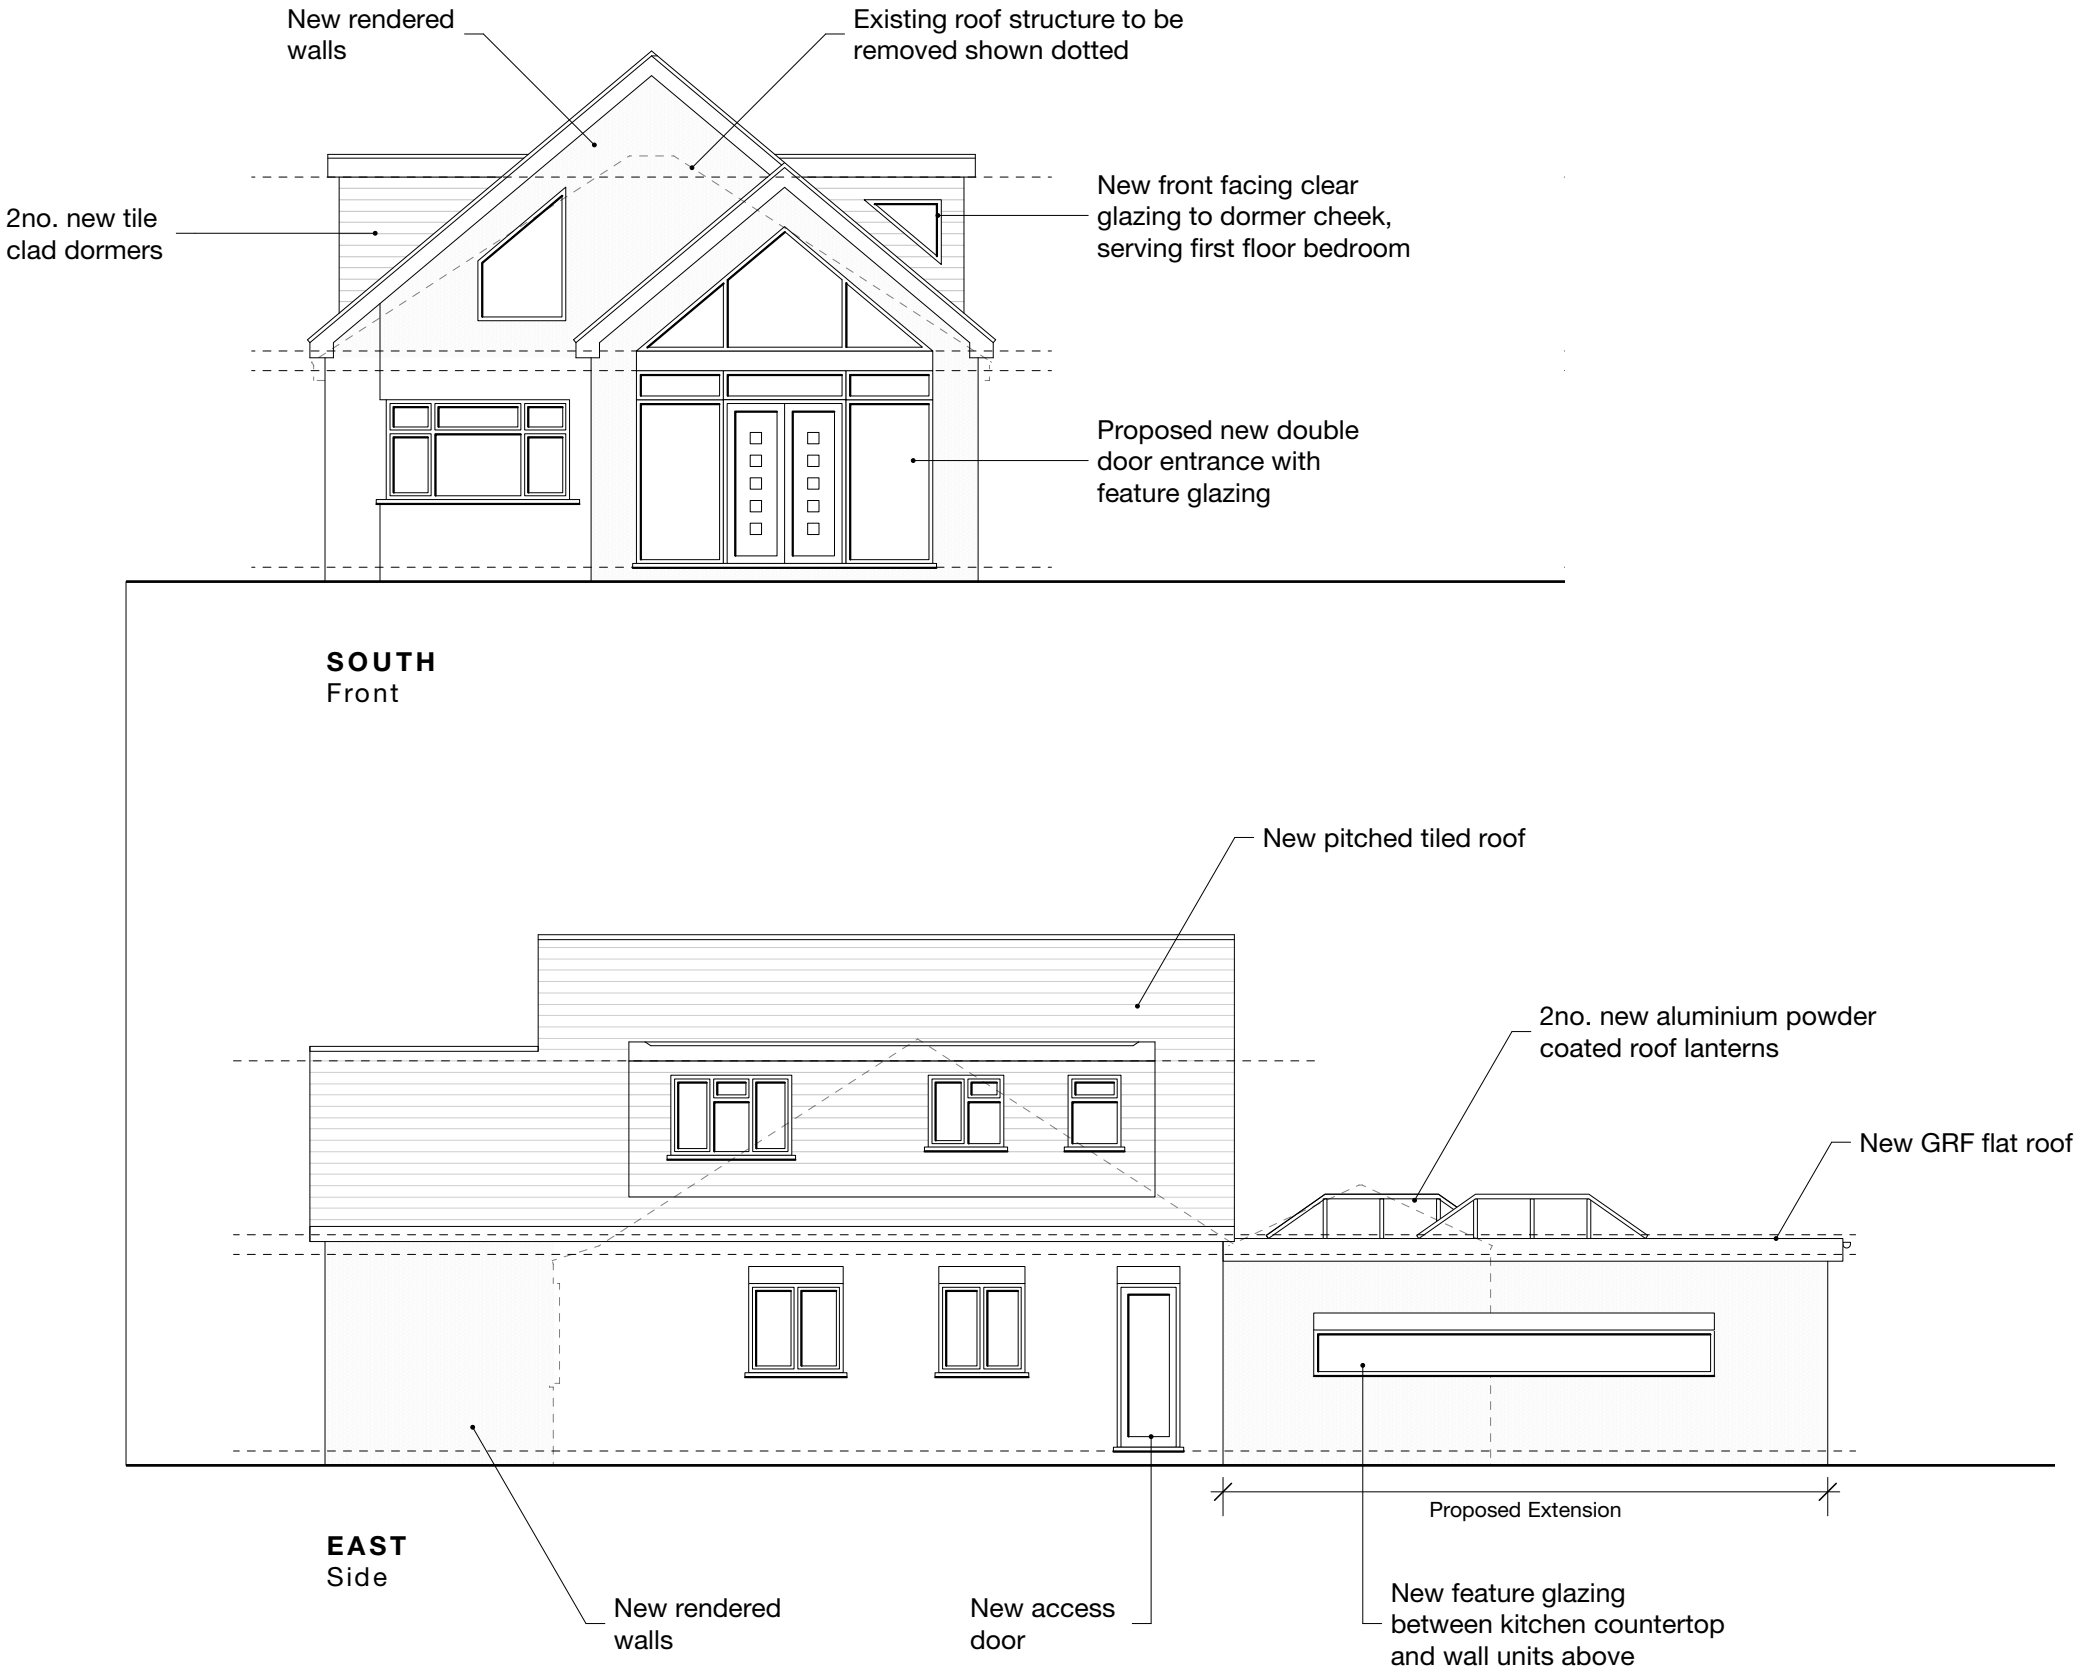

B	12/01/21	GC	Elevations updated
A	05/01/21	GC	Annotations amended
Revision notes			



PLANNING



www.masonwoodgroup.co.uk
gc@masonwoodgroup.co.uk
+44 7498 589399

client
Mr Ian Mitchell

project
15 The Chase, Ickenham
Uxbridge UB10 8SS


drawing
PROPOSED ELEVATIONS

date Oct. 2020	scale 1:100 at A3	project no 2020.035
work stage 3	drawing no C04	revision B

Notes

Demolition generally shown dotted

All new work generally shown shaded

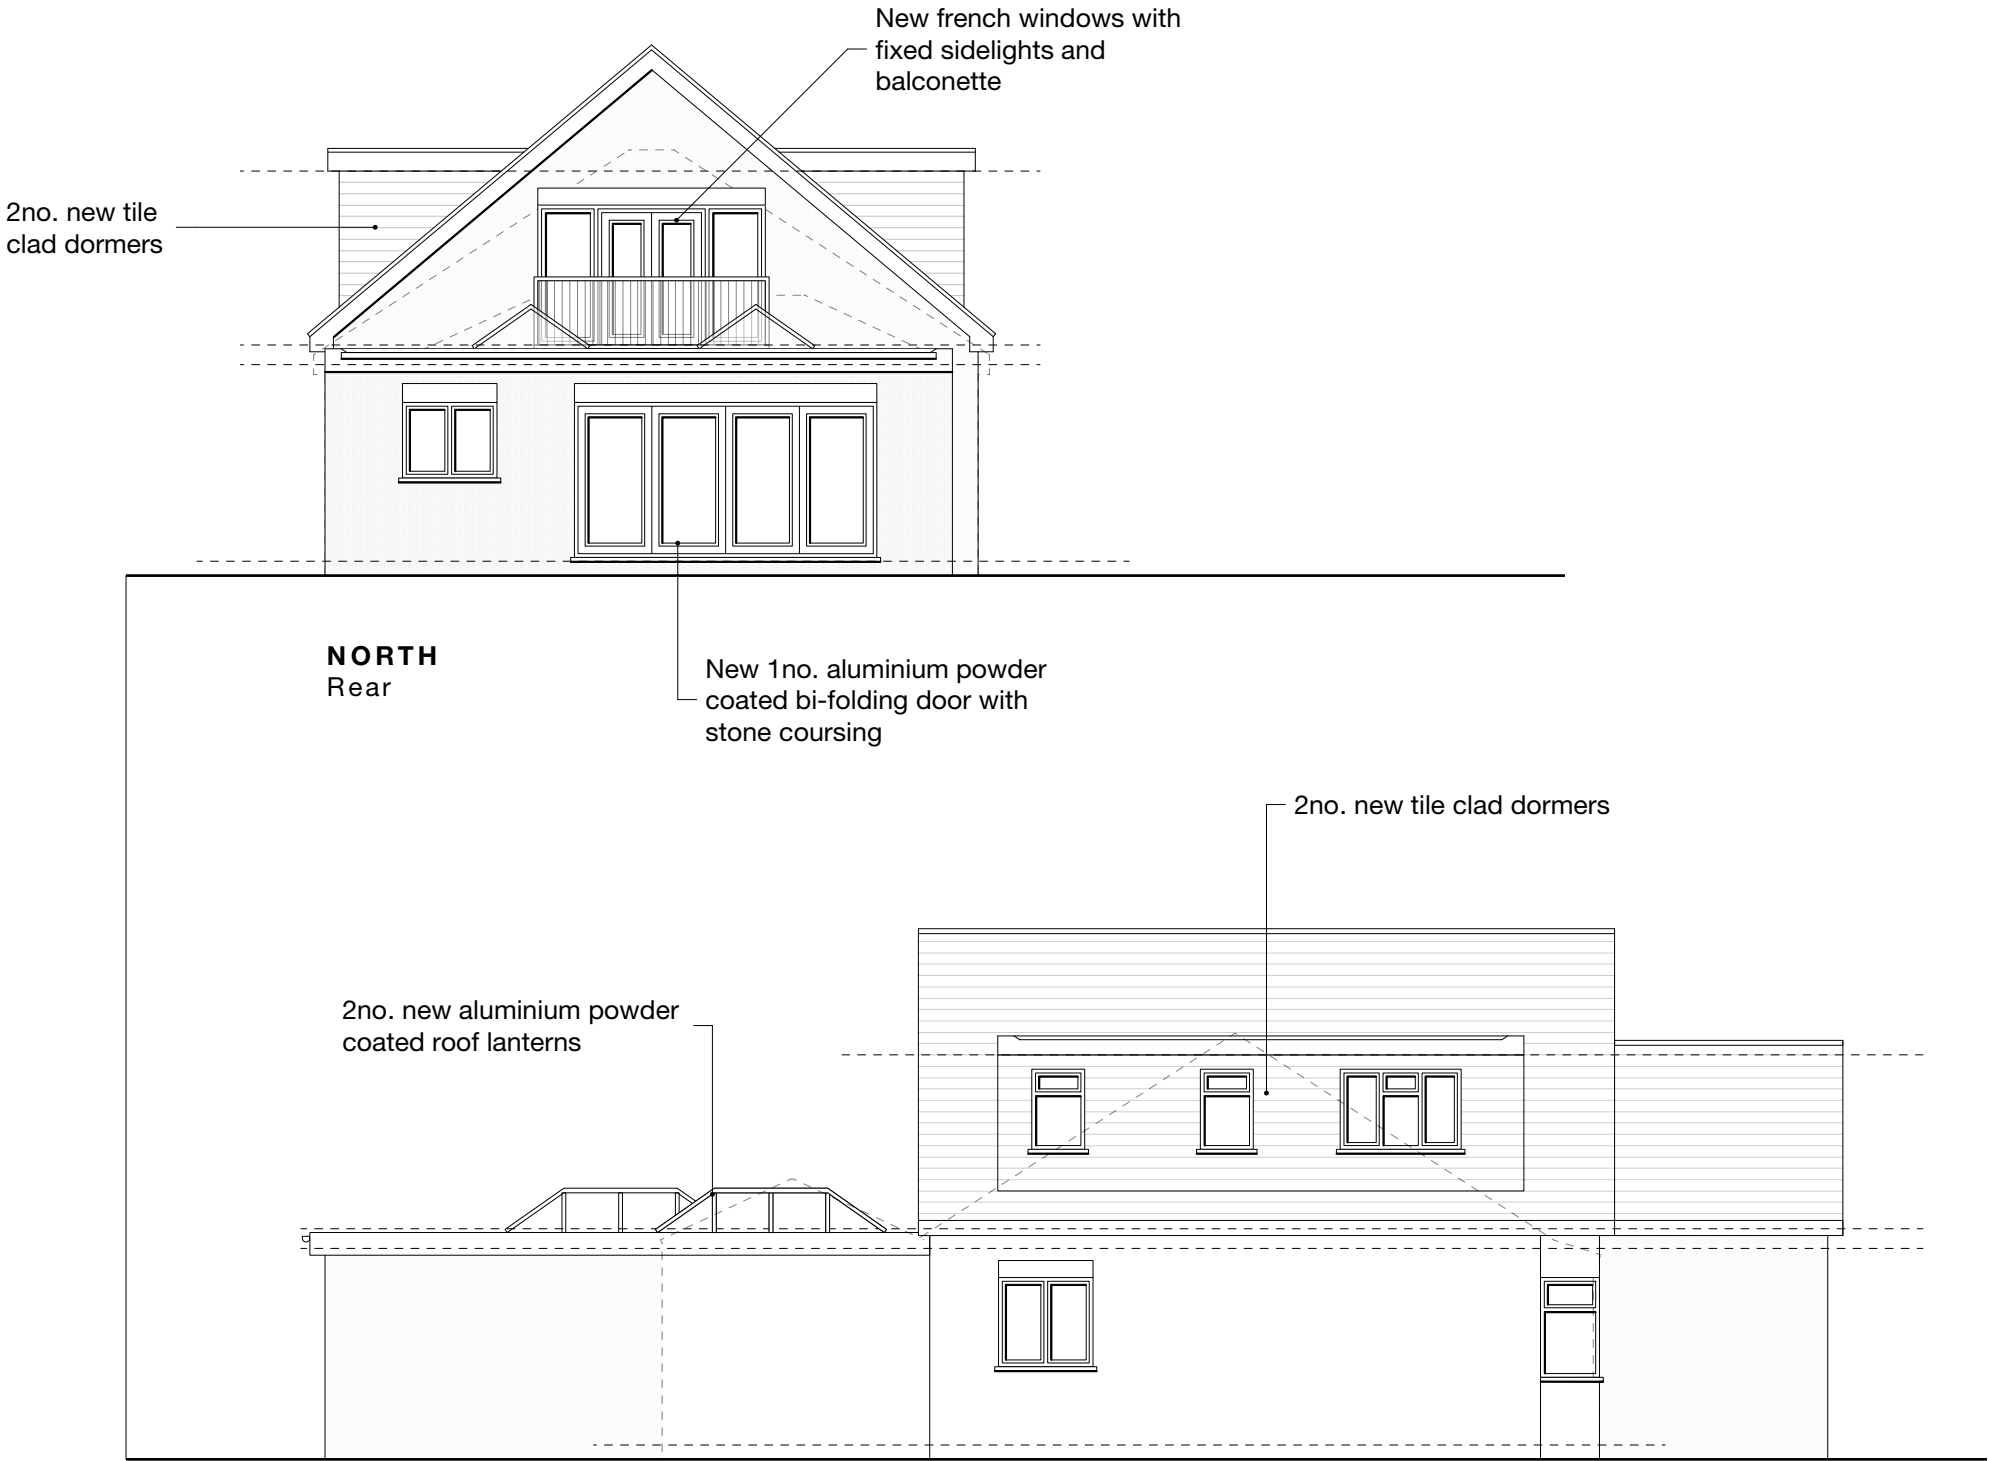

NORTH
Rear

New 1no. aluminium powder
coated bi-folding door with
stone coursing

2no. new tile clad dormers

2no. new aluminium powder
coated roof lanterns

WEST
Side

A	05/01/21	GC	Annotations amended
Revision notes			



PLAN NING



MASONWOOD
DESIGN


www.masonwoodgroup.co.uk
gc@masonwoodgroup.co.uk
+44 7498 589399

client
Mr Ian Mitchell

project
15 The Chase, Ickenham
Uxbridge UB10 8SS

drawing
PROPOSED ELEVATIONS

date Oct. 2020	scale 1:100 at A3	project no 2020.035
work stage 3	drawing no C05	revision A

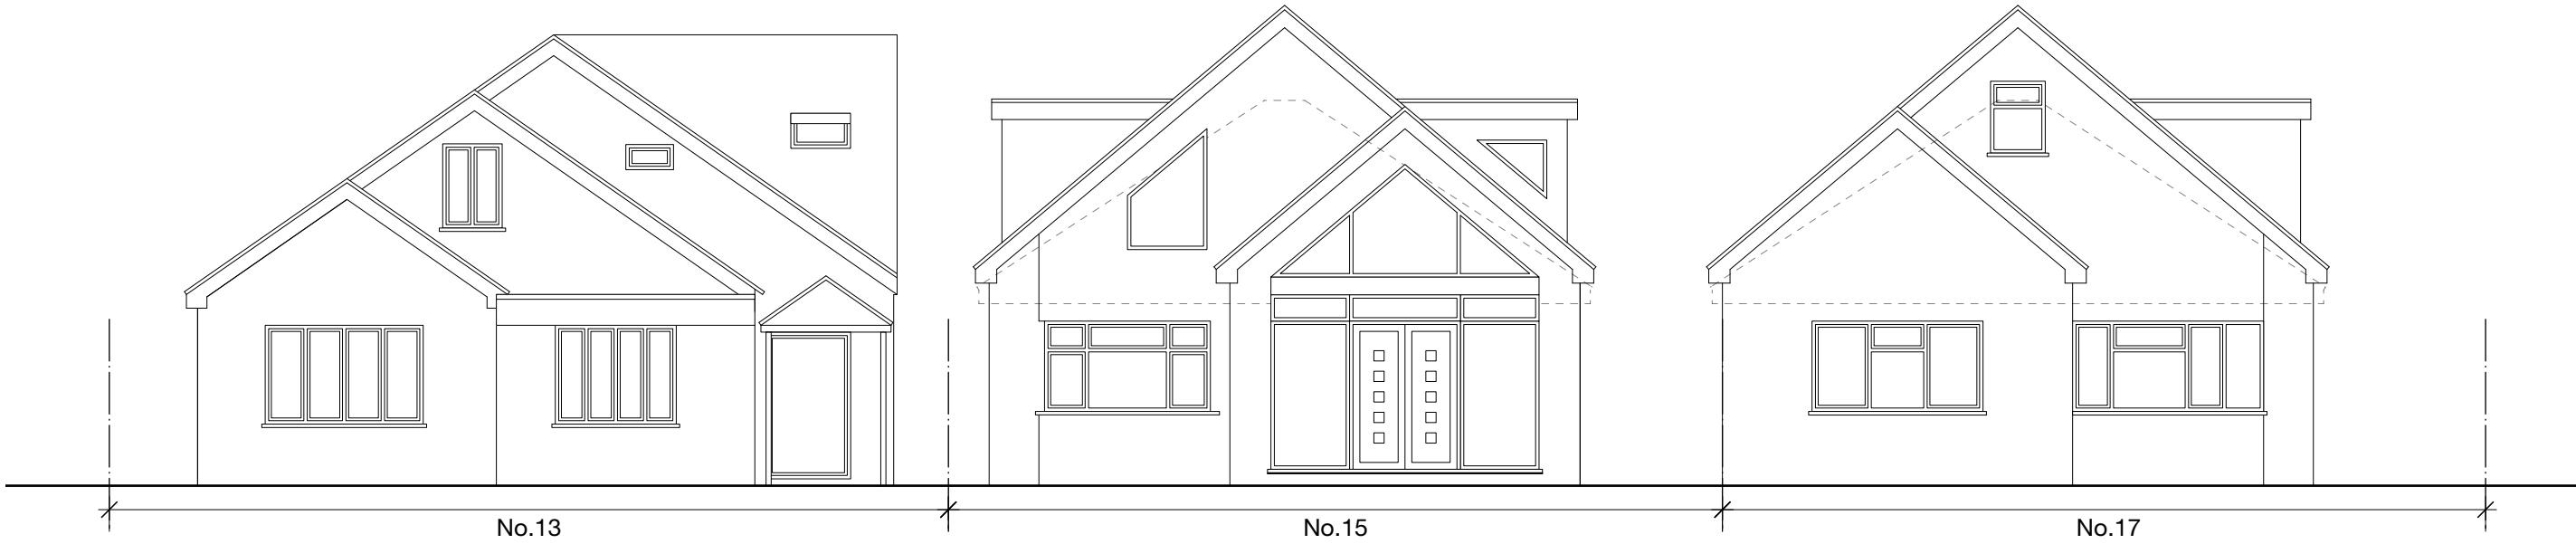

SOUTH
Front Street Elevation



1. View looking North towards front of property No.15 The Chase showing the neighbouring properties and boundaries. Note higher ridges of neighbouring properties.

B	12/01/21	GC	Elevations updated
A	05/01/21	GC	Annotations amended
Revision notes			



PLAN NING



www.masonwoodgroup.co.uk
gc@masonwoodgroup.co.uk
+44 7498 589399

client
Mr Ian Mitchell

project
15 The Chase, Ickenham
Uxbridge UB10 8SS

drawing
PROPOSED STREET ELEVATION

date Dec. 2020	scale 1:100 at A3	project no 2020.035
work stage 3	drawing no C06	revision B