


Notes

- Demolition generally shown dotted
- All new work generally shown shaded
- RLA Roof light above

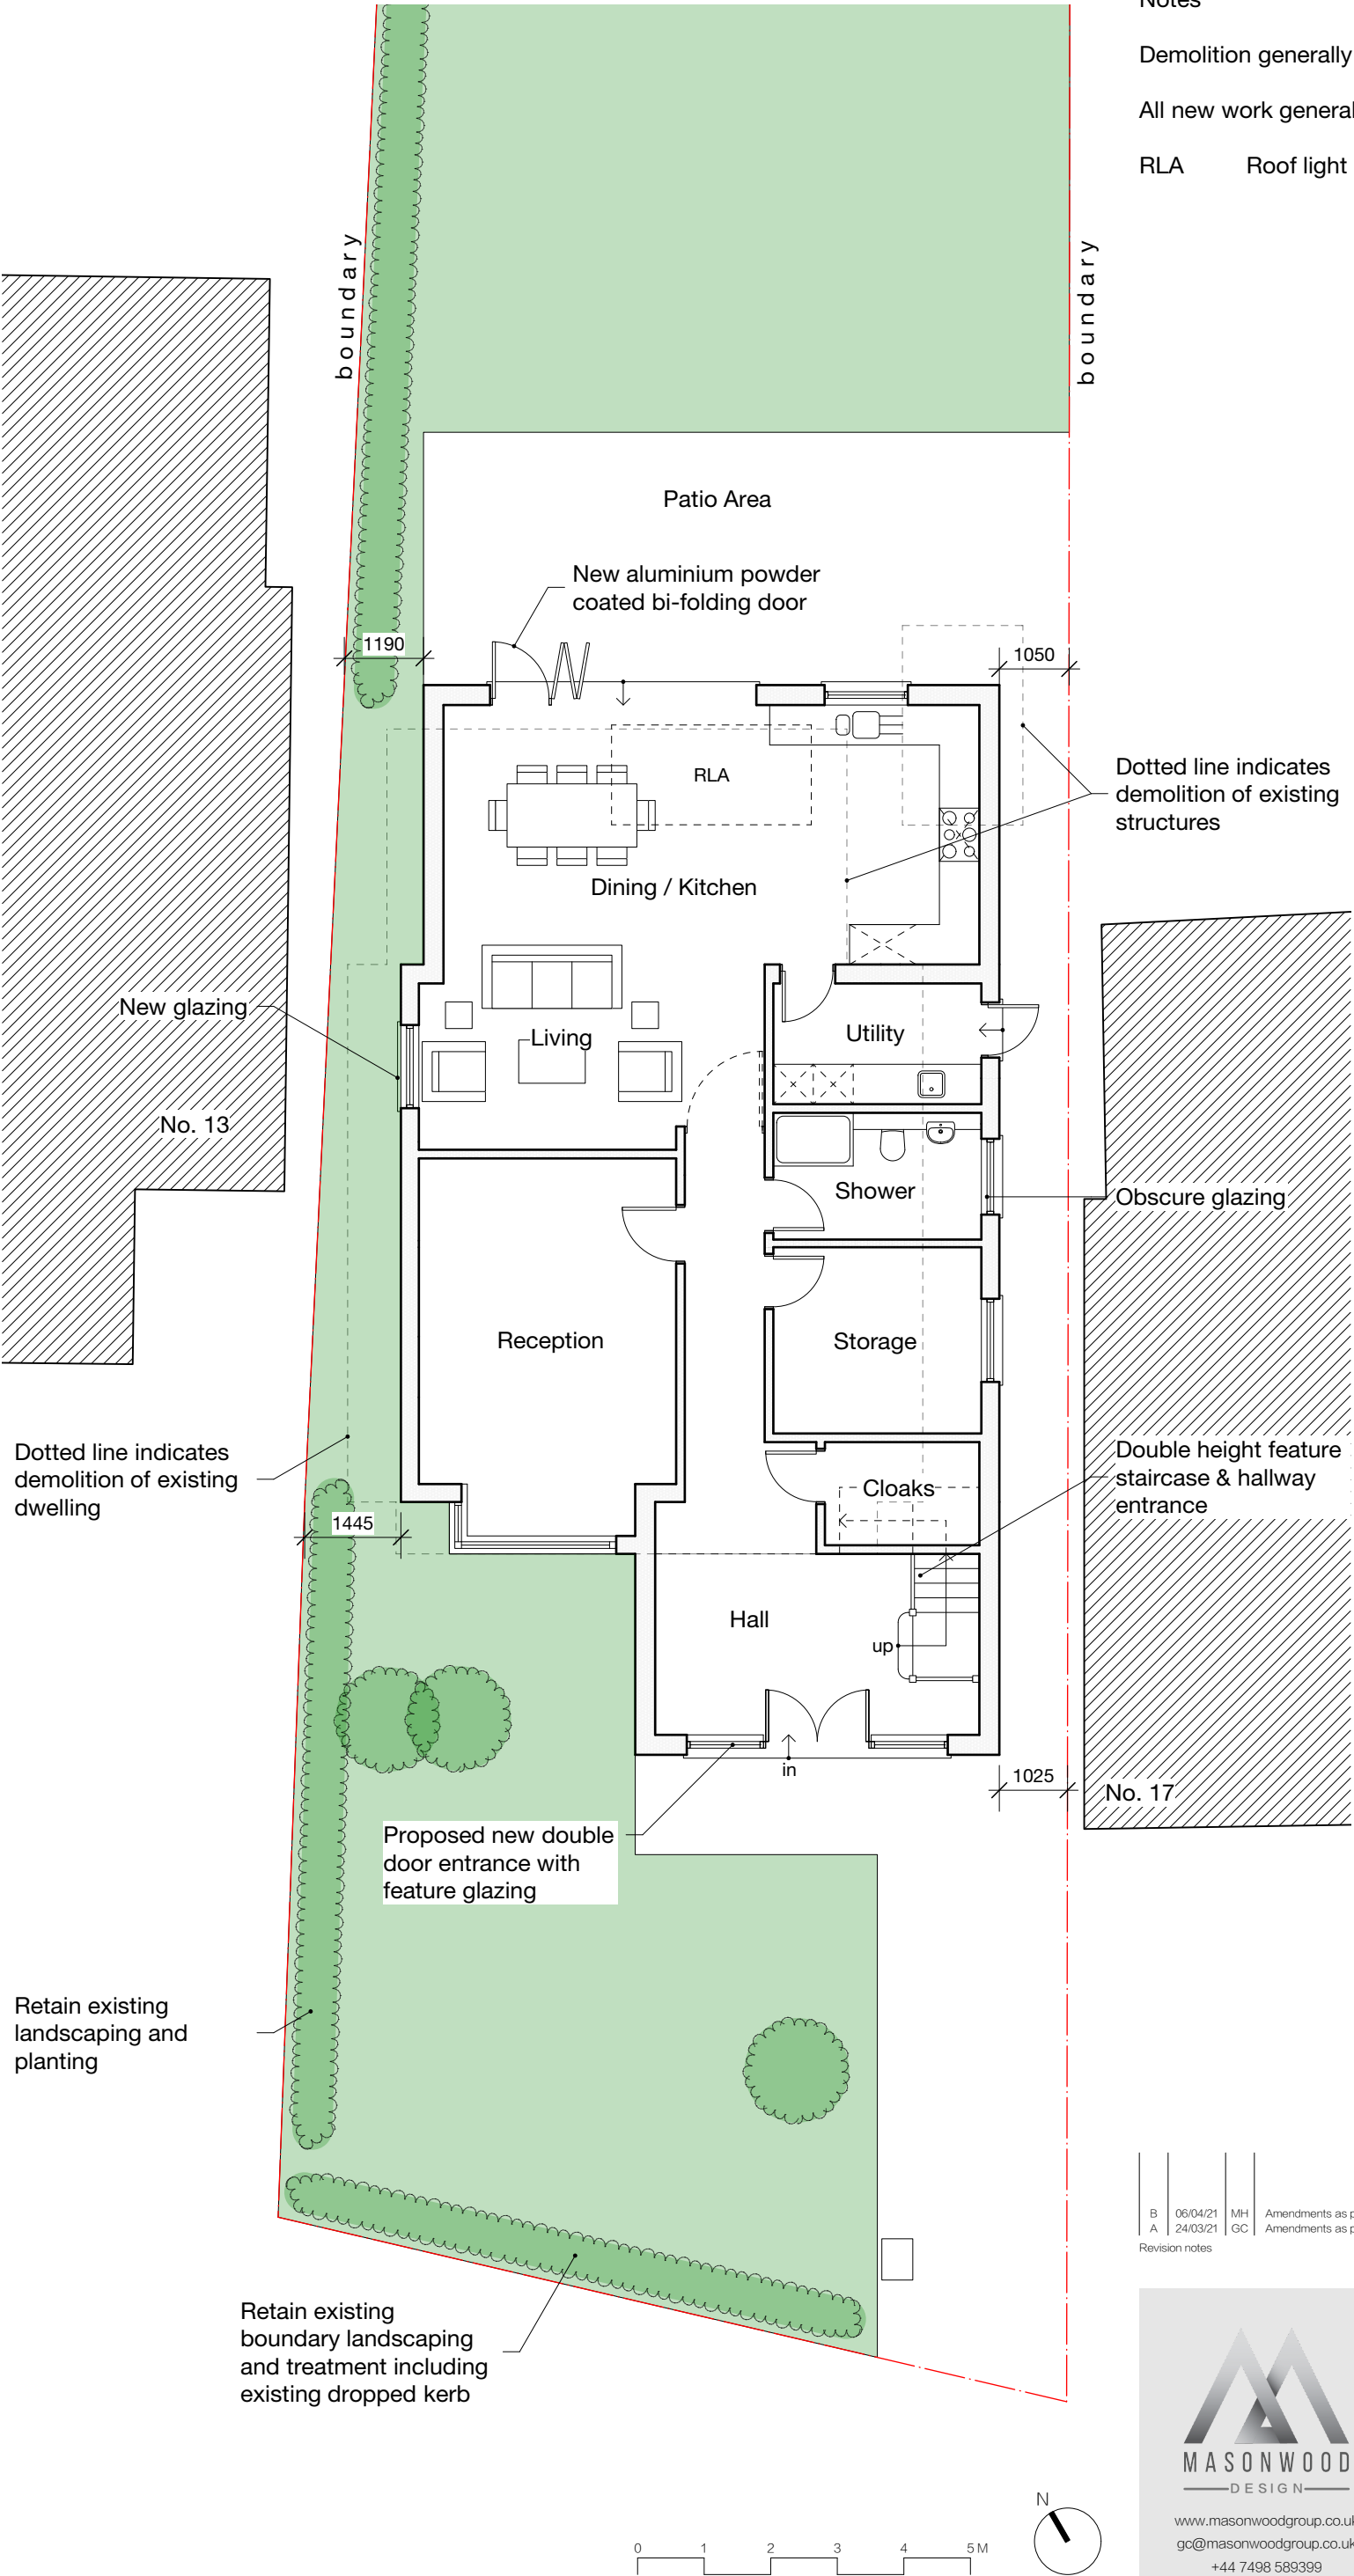

PLANNING

B	06/04/21	MH	Amendments as per officers feedback
A	24/03/21	GC	Amendments as per client meeting 24/03/21
Revision notes			



MASONWOOD
— DESIGN —

www.masonwoodgroup.co.uk
gc@masonwoodgroup.co.uk
+44 7498 589399

client
Mr Ian Mitchell

project 15 The Chase, Ickenham
 Uxbridge UB10 8SS

drawing
PROPOSED GROUND FLOOR PLAN


date scale project no
Jan. 2021 1:100 at A3 2020.035
work stage drawing no revision
3 D01 B

Notes

Demolition generally shown dotted

All new work generally shown shaded

W Wardrobe
RL Roof light

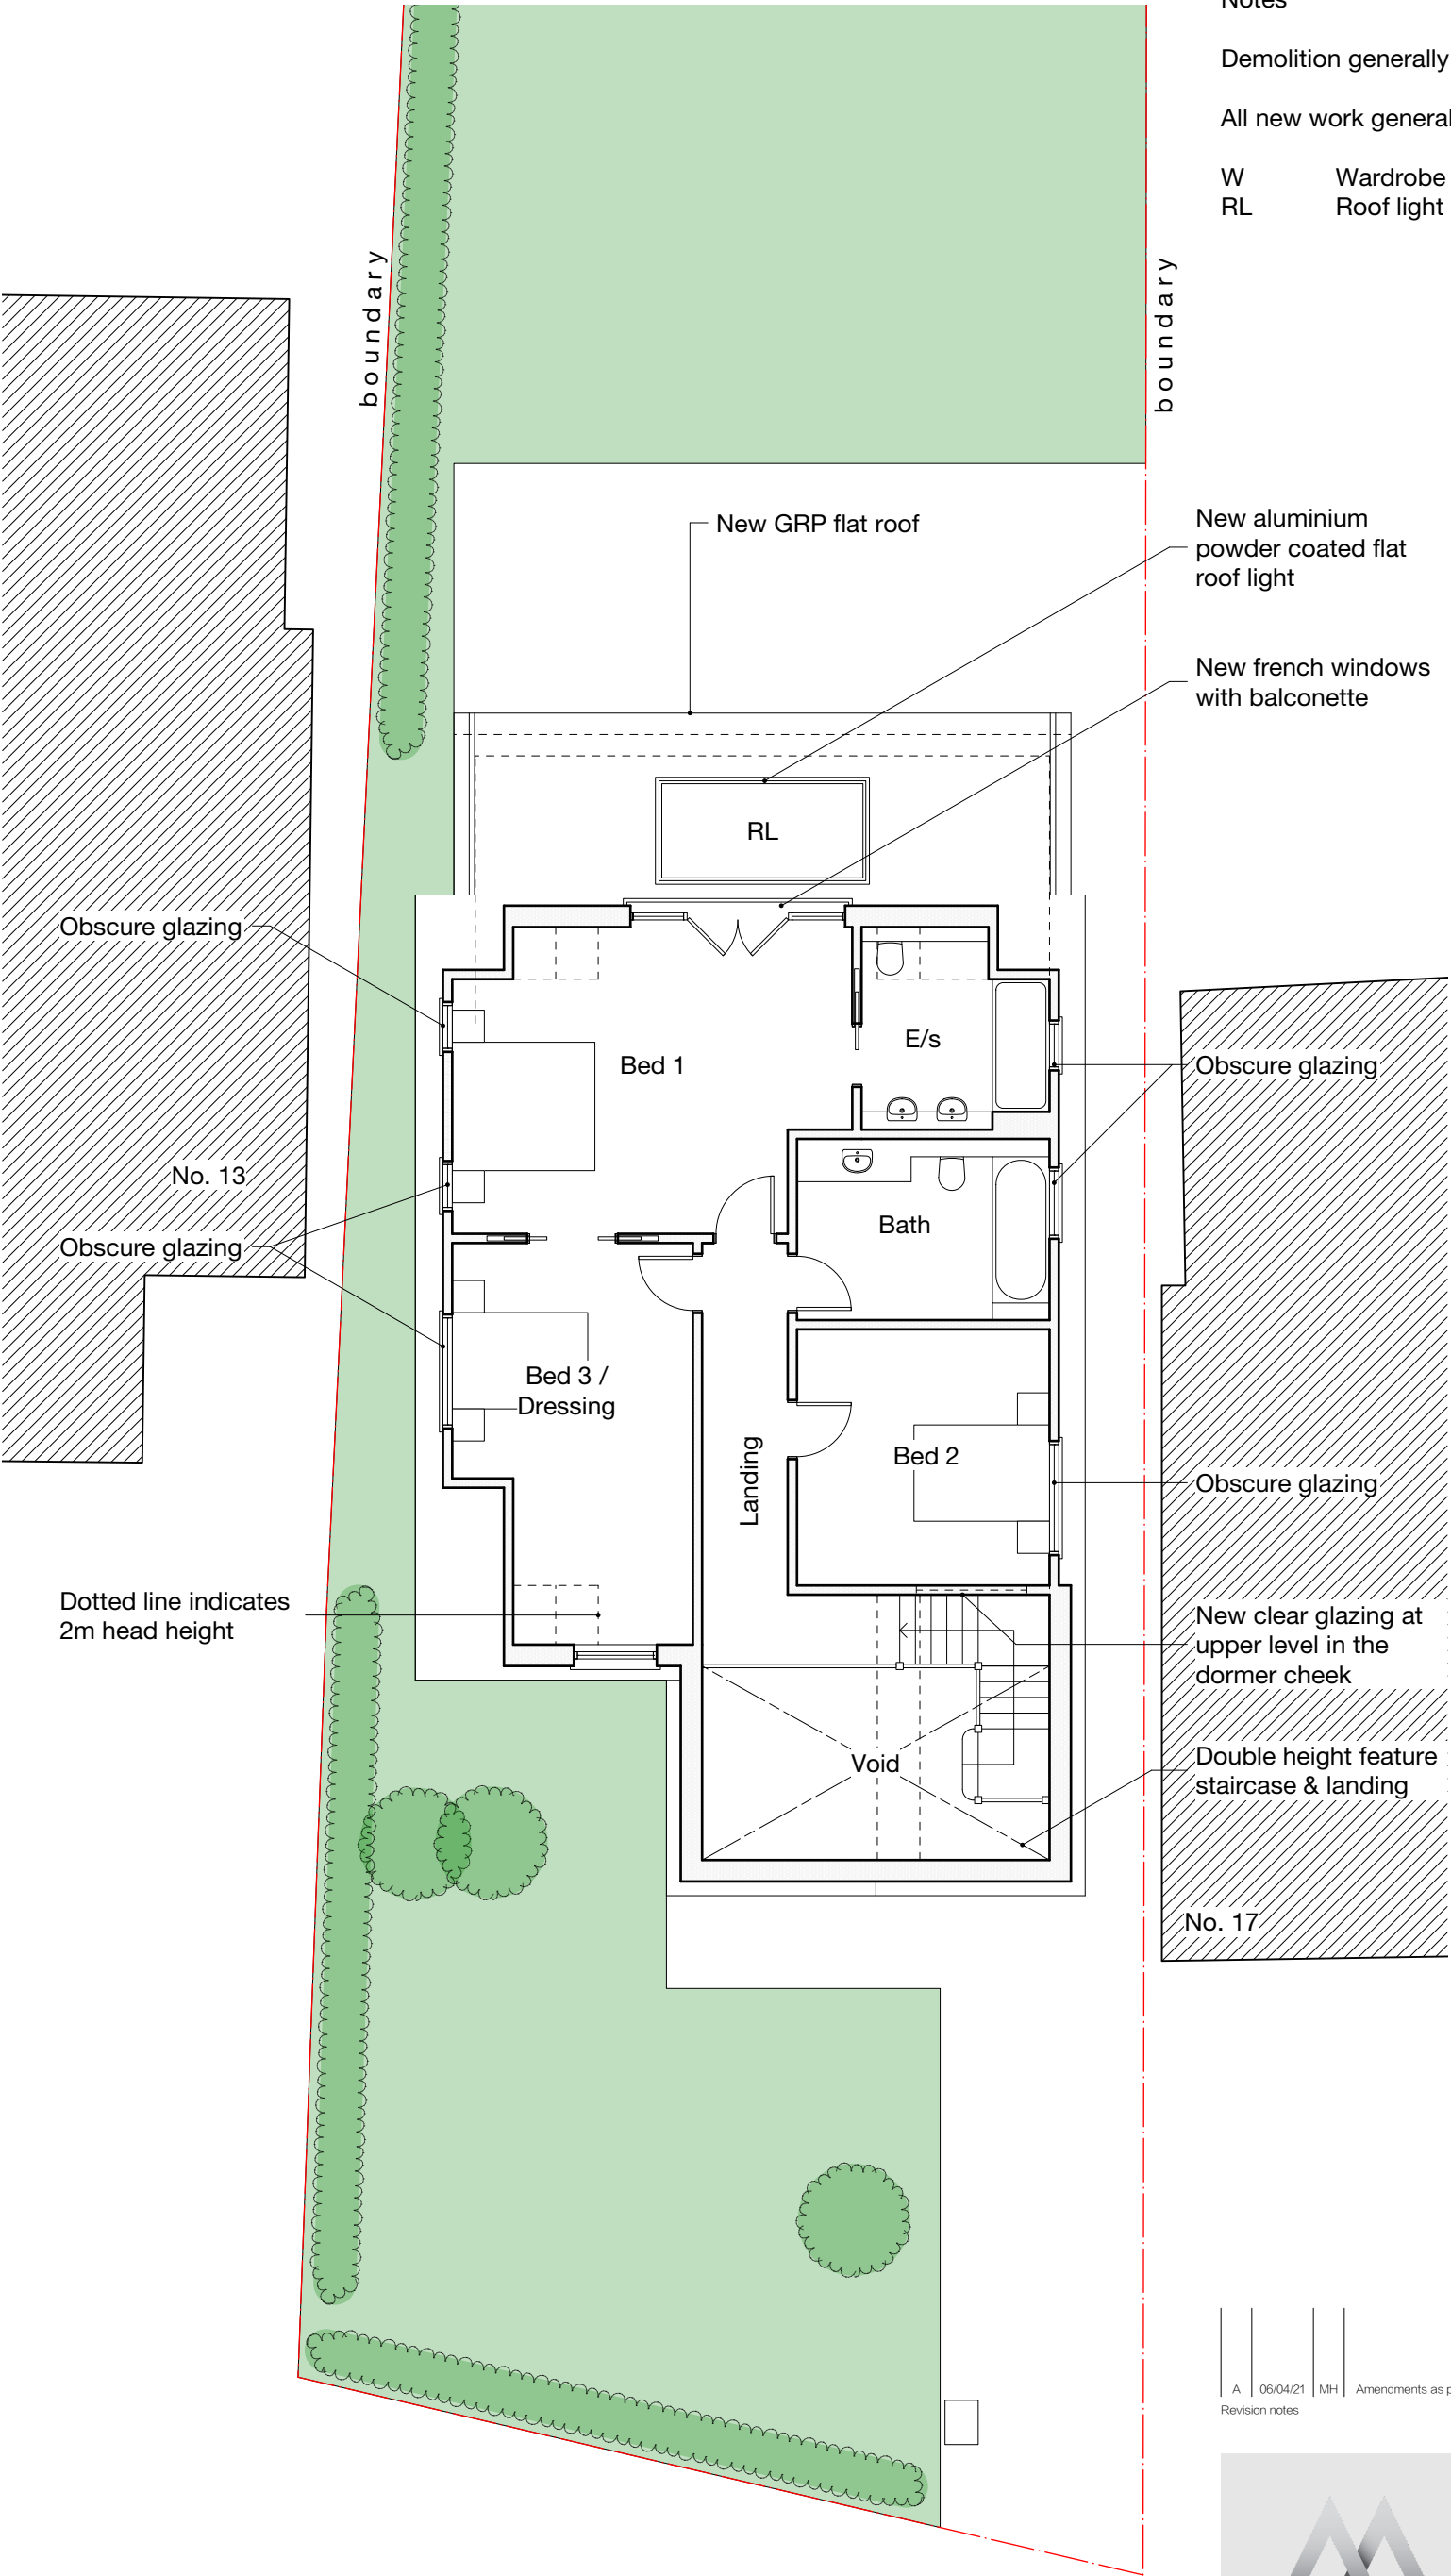

A	06/04/21	MH	Amendments as per officers feedback
Revision notes			



www.masonwoodgroup.co.uk
gc@masonwoodgroup.co.uk
+44 7498 589399

client
Mr Ian Mitchell

project 15 The Chase, Ickenham
 Uxbridge UB10 8SS


drawing
PROPOSED FIRST FLOOR PLAN

date
Jan. 2021
work stage
3

scale
1:100 at A3
drawing no
D02

project no
2020.035
revision
A

PLANNING

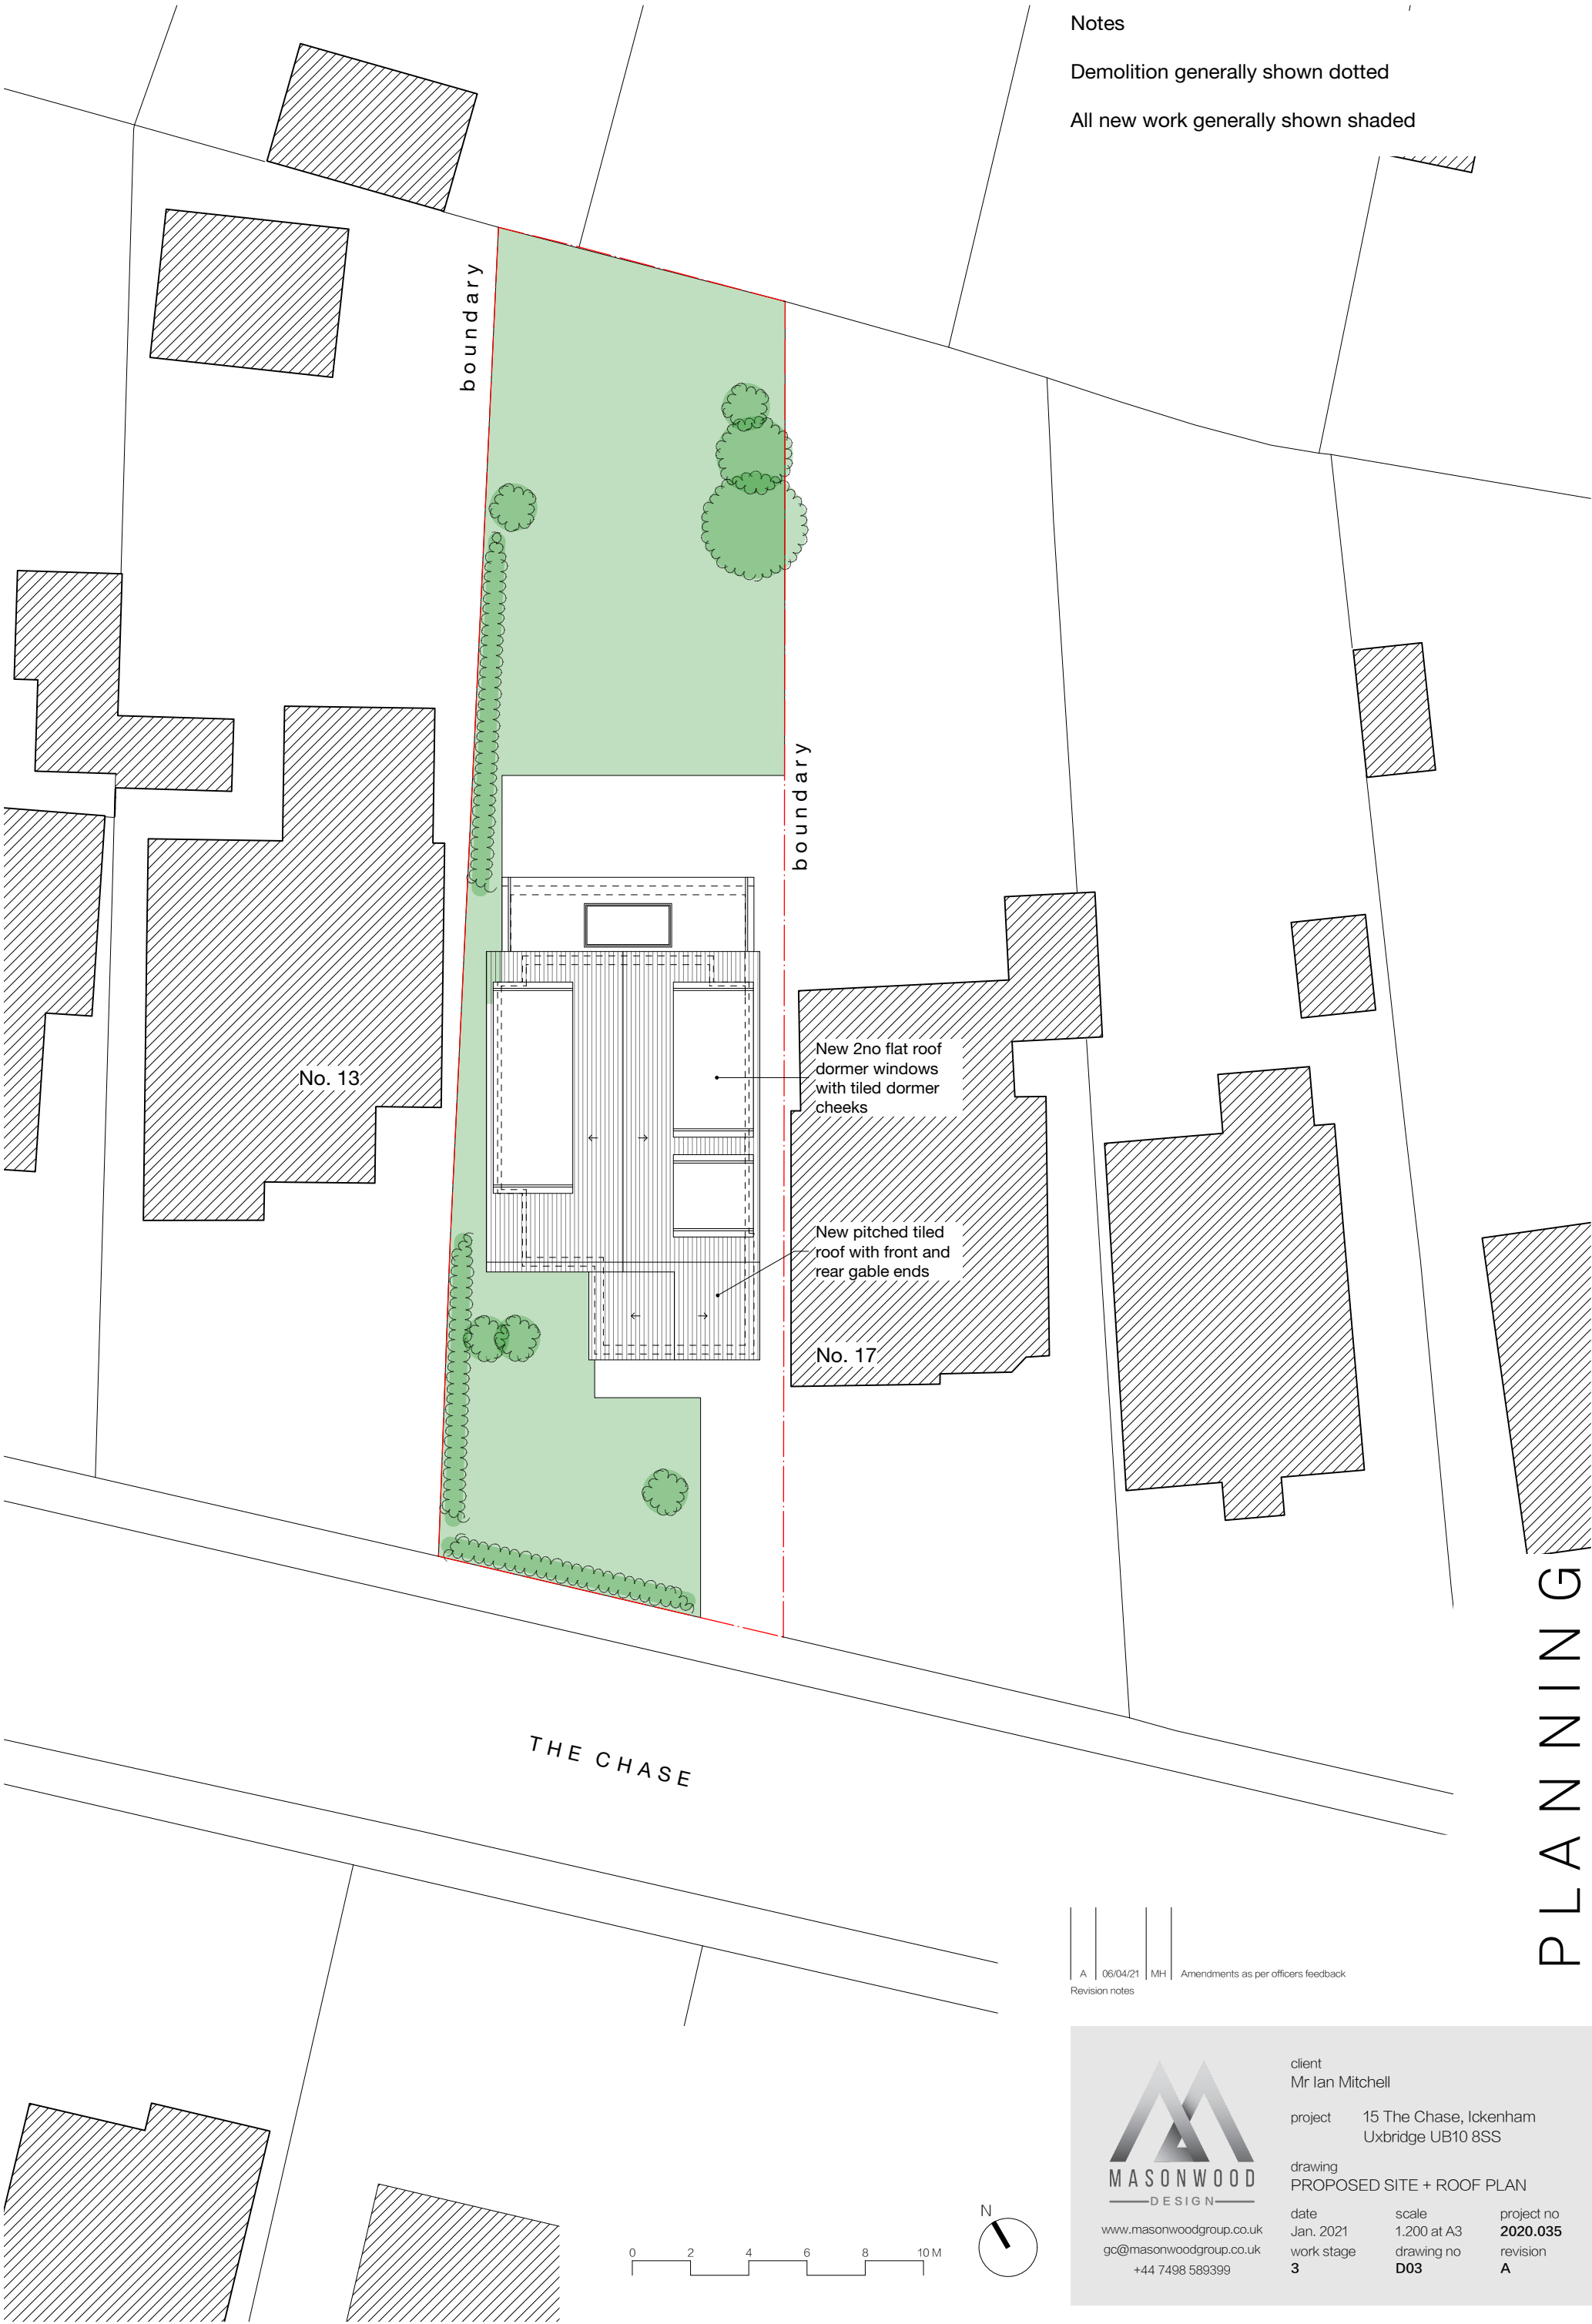

Notes

Demolition generally shown dotted

All new work generally shown shaded

PLANNING

A	06/04/21	MH	Amendments as per officers feedback
Revision notes			



MASONWOOD
— DESIGN —

www.masonwoodgroup.co.uk
gc@masonwoodgroup.co.uk
+44 7498 589399

client
Mr Ian Mitchell

project
15 The Chase, Ickenham
Uxbridge UB10 8SS

drawing
PROPOSED SITE + ROOF PLAN

date
Jan. 2021

work stage
3

scale
1:200 at A3

drawing no
D03

project no
2020.035

revision
A

Notes

Demolition generally shown dotted

All new work generally shown shaded



SOUTH
Front



EAST
Side

New rendered walls

New access door

A	06/04/21	MH	Amendments as per officers feedback
Revision notes			



PLAN NING



www.masonwoodgroup.co.uk
gc@masonwoodgroup.co.uk
+44 7498 589399

client
Mr Ian Mitchell

project
15 The Chase, Ickenham
Uxbridge UB10 8SS


drawing
PROPOSED ELEVATIONS

date Jan. 2021	scale 1:100 at A3	project no 2020.035
work stage 3	drawing no D04	revision A

Notes

Demolition generally shown dotted

All new work generally shown shaded

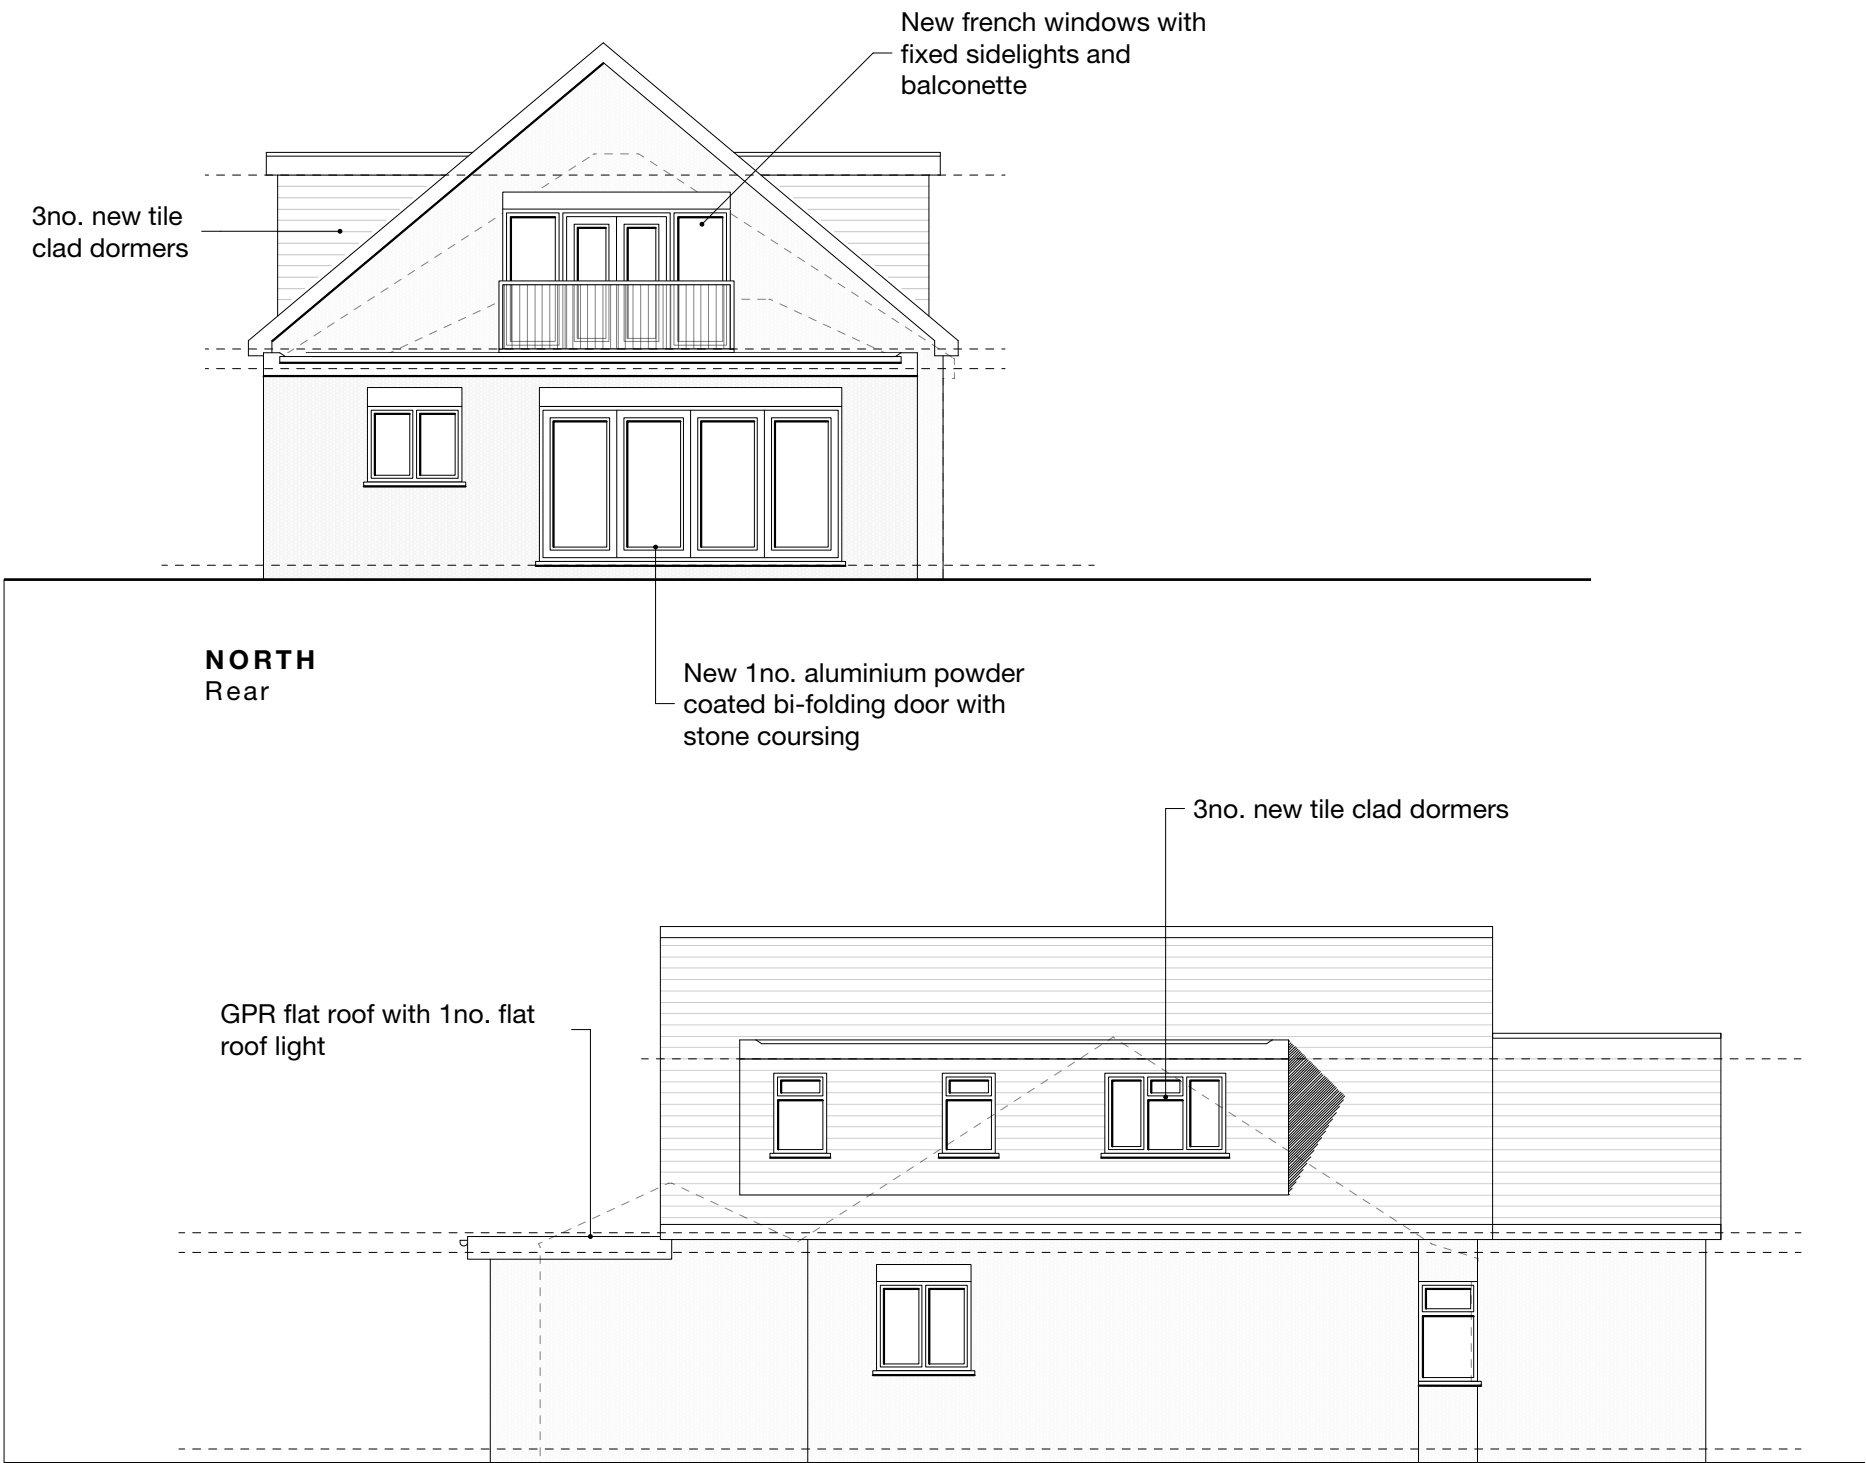

NORTH
Rear

New 1no. aluminium powder
coated bi-folding door with
stone coursing

GPR flat roof with 1no. flat
roof light

3no. new tile clad dormers

WEST
Side

A	06/04/21	MH	Amendments as per officers feedback
Revision notes			



PLAN NING




www.masonwoodgroup.co.uk
gc@masonwoodgroup.co.uk
+44 7498 589399

client
Mr Ian Mitchell

project
15 The Chase, Ickenham
Uxbridge UB10 8SS

drawing
PROPOSED ELEVATIONS

date Jan. 2021	scale 1:100 at A3	project no 2020.035
work stage 3	drawing no D05	revision A

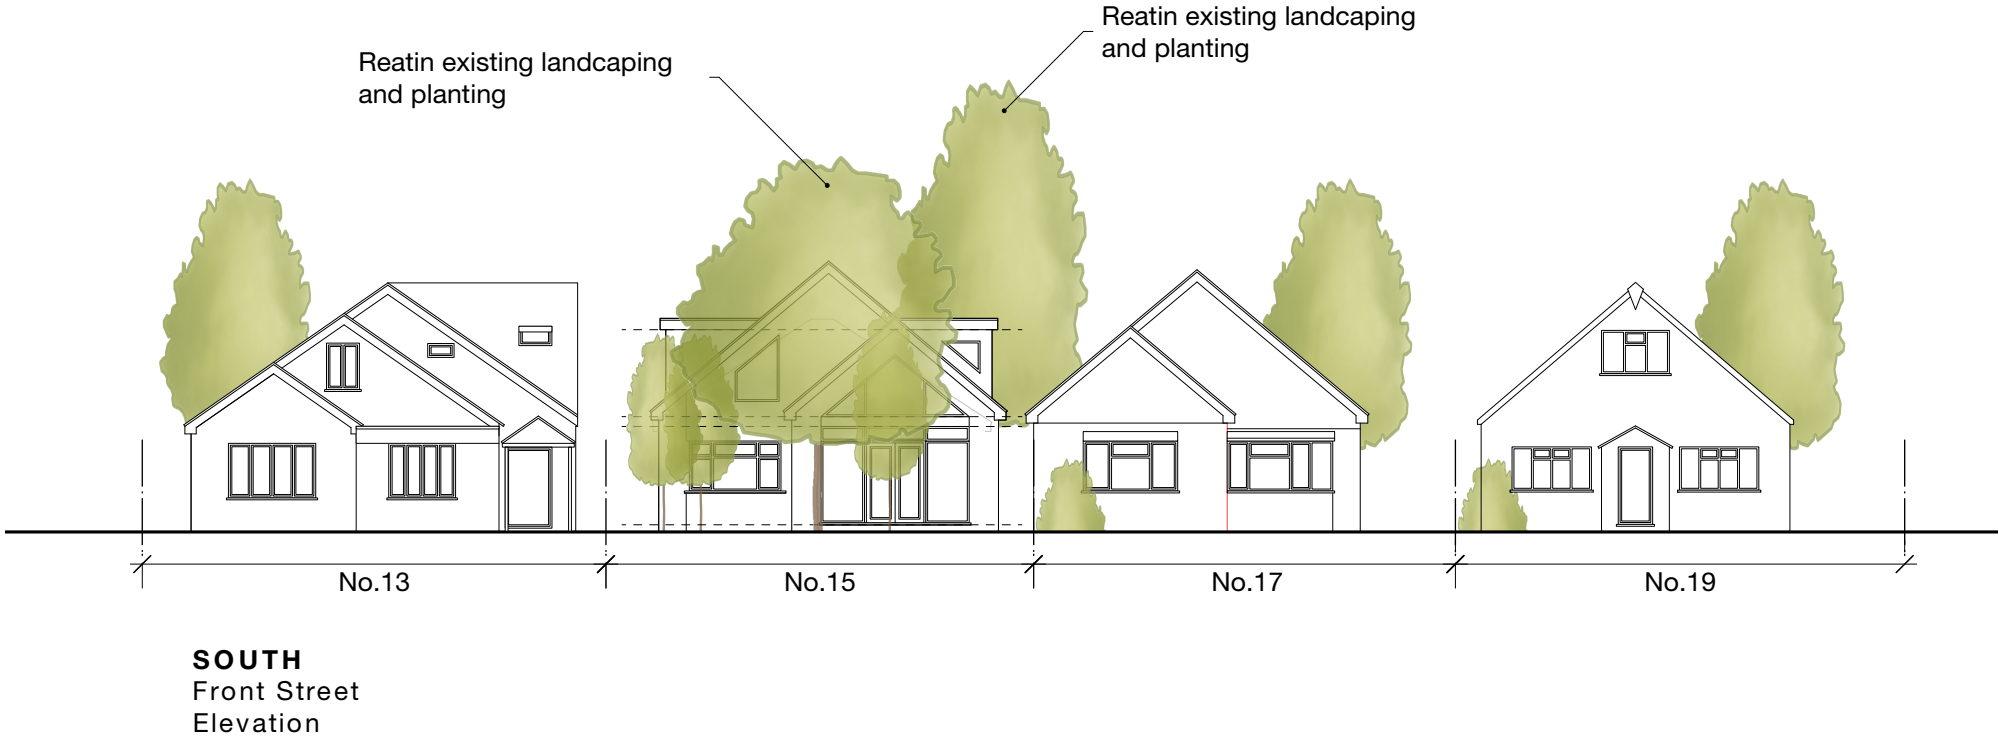

1. View looking North towards front of property No.15 The Chase showing the neighbouring properties and boundaries. Note higher ridges of neighbouring properties.

A	18/01/21	GC	Further information added
Revision notes			





www.masonwoodgroup.co.uk
gc@masonwoodgroup.co.uk
+44 7498 589399

client
Mr Ian Mitchell

project
15 The Chase, Ickenham
Uxbridge UB10 8SS

drawing
PROPOSED STREET ELEVATION

date Jan. 2021	scale 1:100 at A3	project no 2020.035
work stage 3	drawing no D06	revision A