


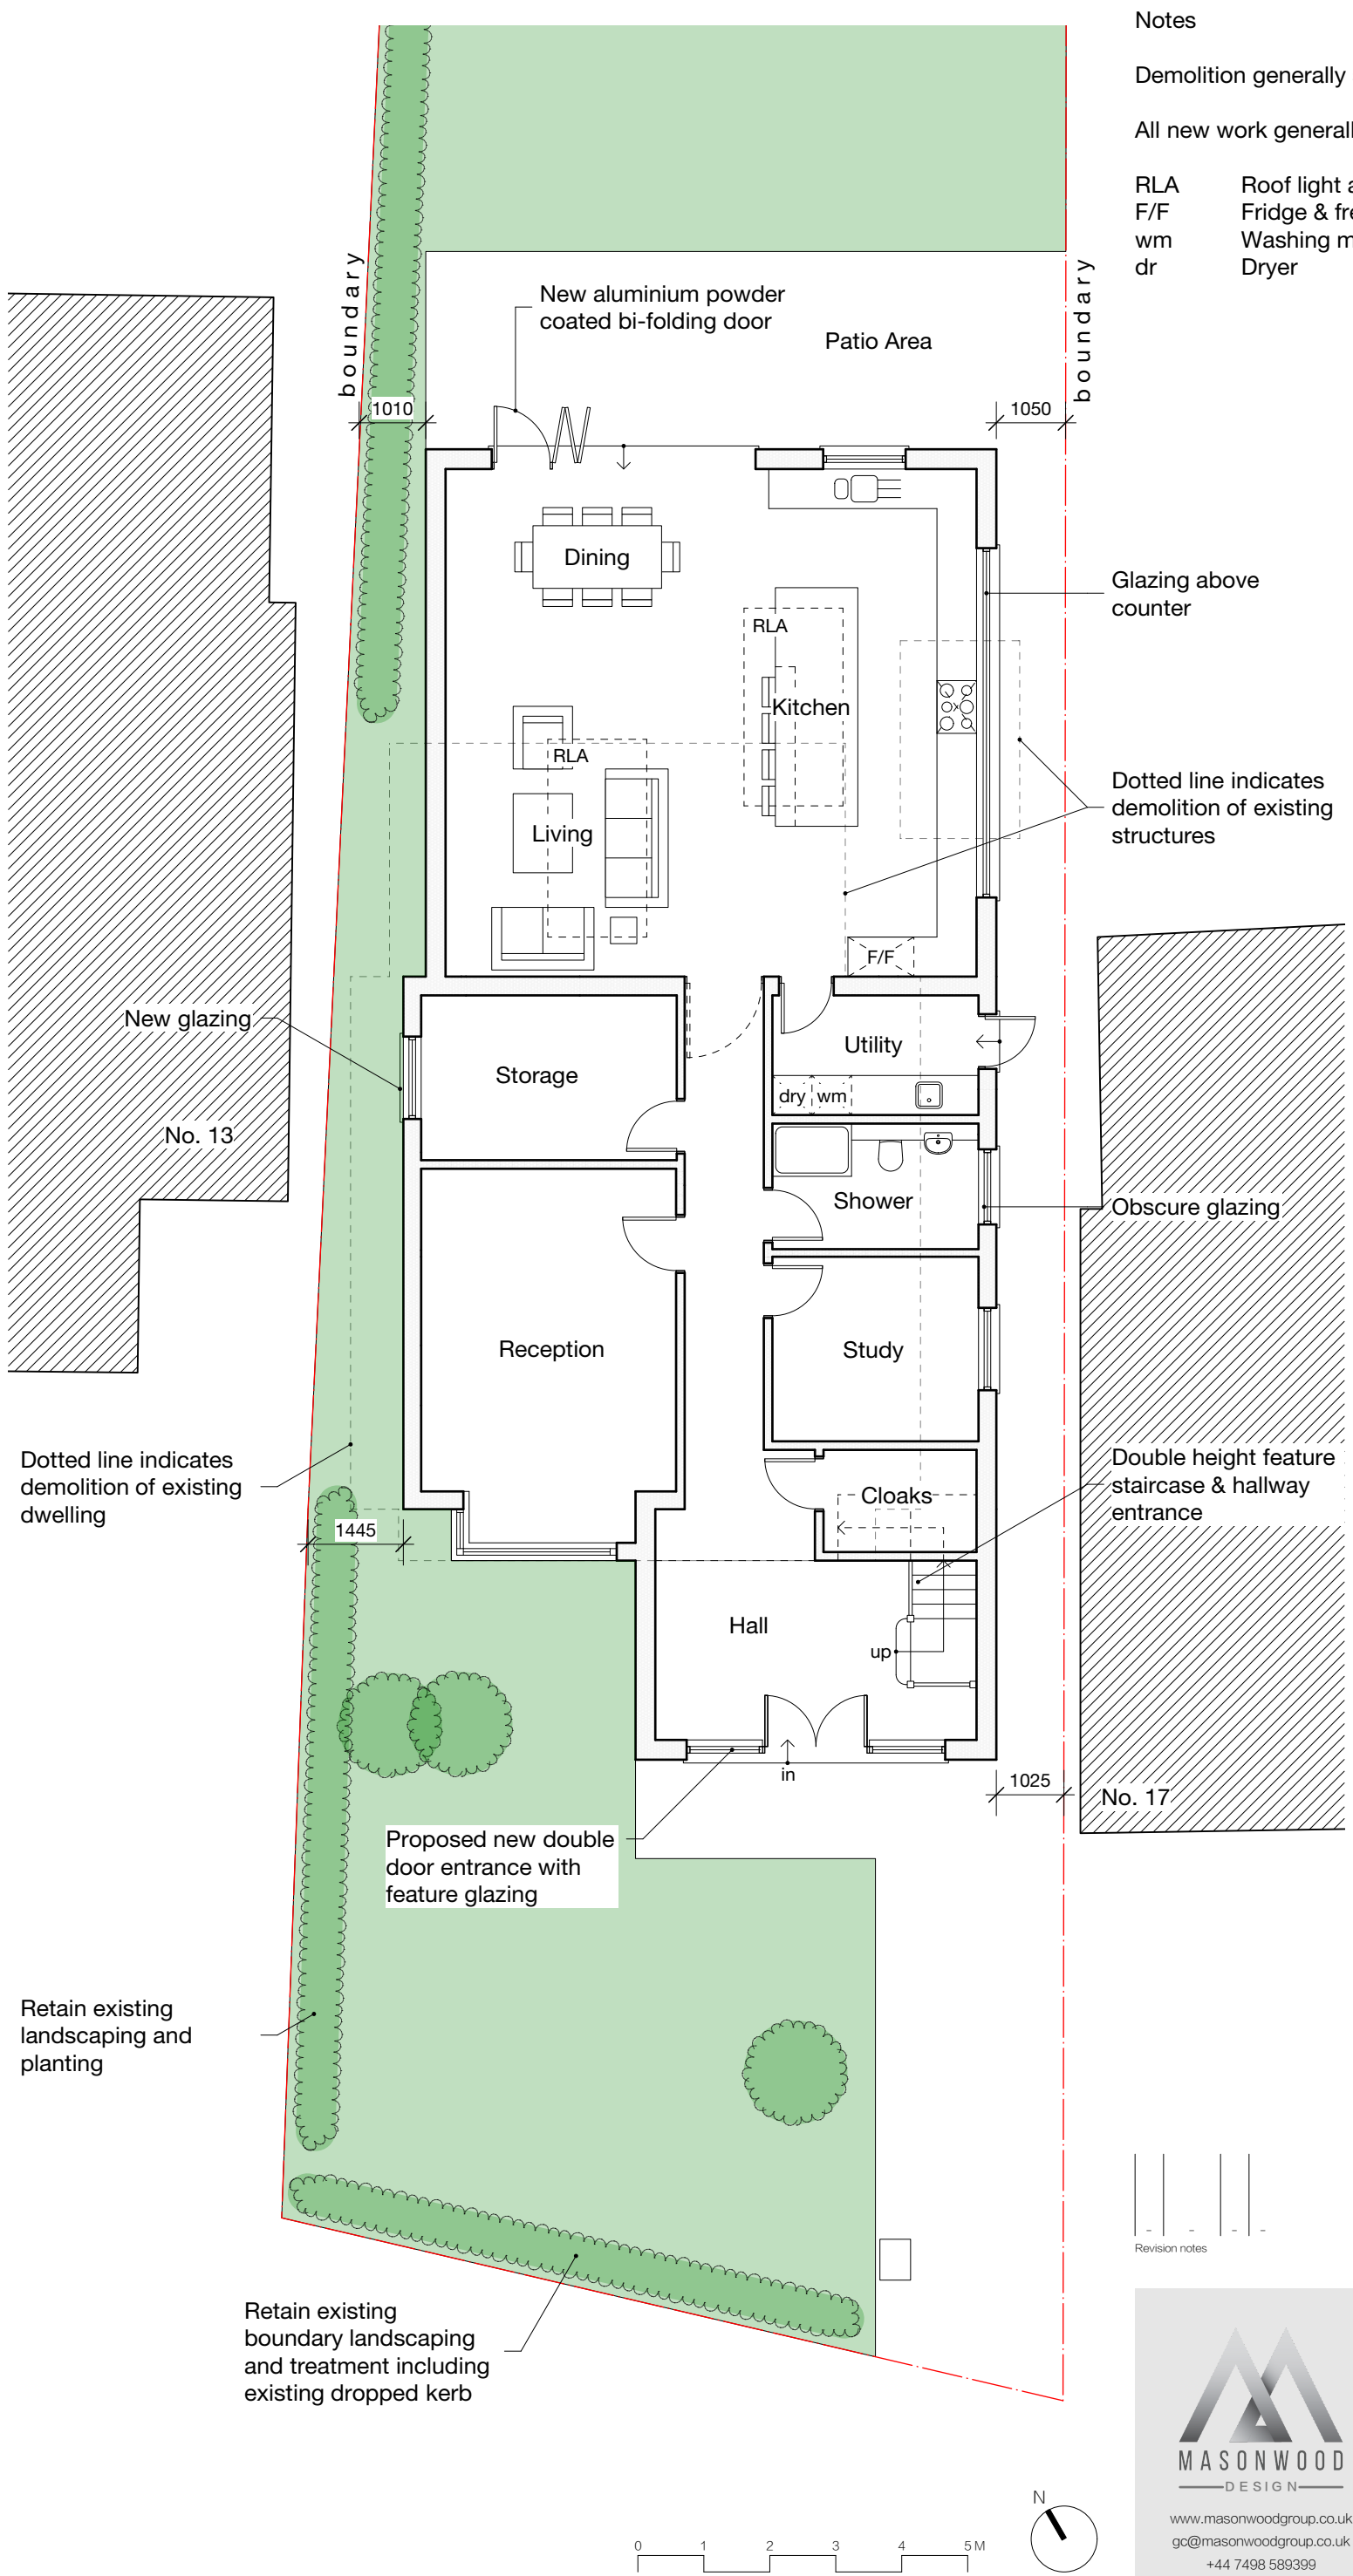

Notes

Demolition generally shown dotted

All new work generally shown shaded

RLA Roof light above
F/F Fridge & freezer
wm Washing machine
dr Dryer

PLAN NING

-	-	-	-
Revision notes			



www.masonwoodgroup.co.uk
gc@masonwoodgroup.co.uk
+44 7498 589399

client
Mr Ian Mitchell


project 15 The Chase, Ickenham
 Uxbridge UB10 8SS

drawing
PROPOSED GROUND FLOOR PLAN

date Jan. 2021
work stage 3

scale 1:100 at A3
drawing no D01

project no 2020.035
revision -

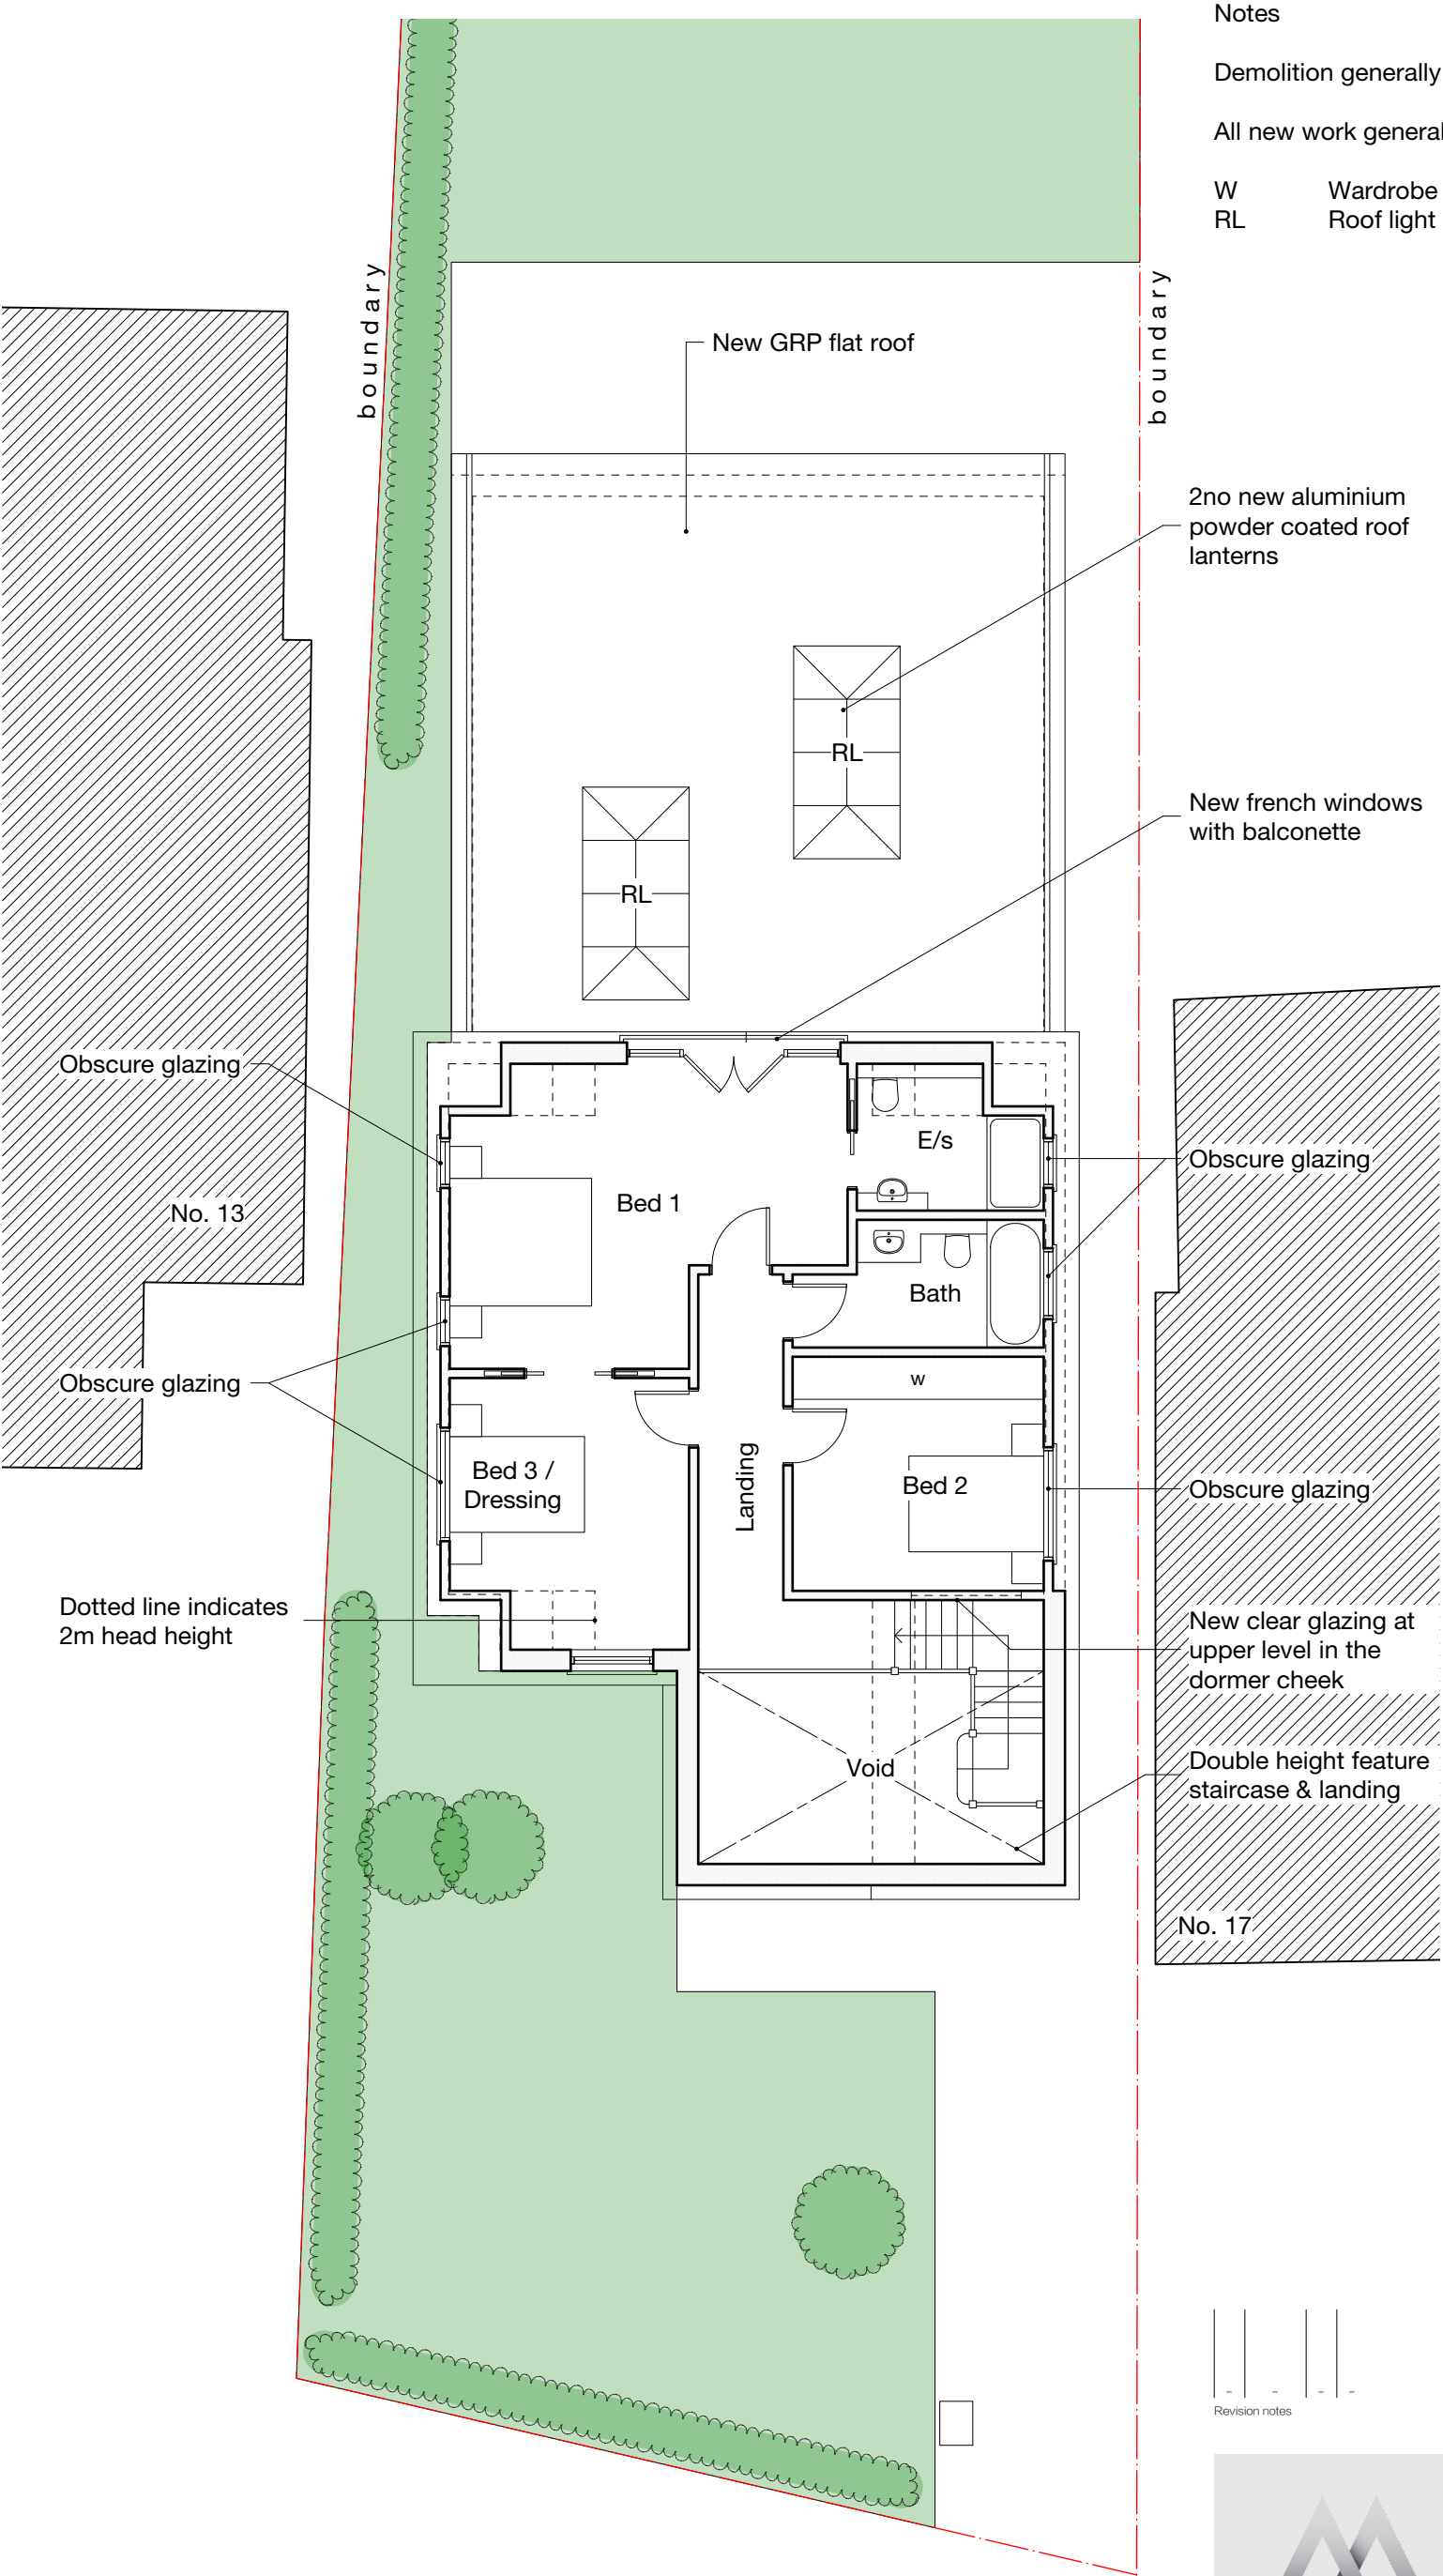

Notes

Demolition generally shown dotted

All new work generally shown shaded

W Wardrobe
RL Roof light

-	-	-	-
Revision notes			



MASONWOOD
DESIGN

www.masonwoodgroup.co.uk
gc@masonwoodgroup.co.uk
+44 7498 589399

client
Mr Ian Mitchell

project 15 The Chase, Ickenham
 Uxbridge UB10 8SS

drawing
PROPOSED FIRST FLOOR PLAN


date Jan. 2021	scale 1:100 at A3	project no 2020.035
work stage 3	drawing no D02	revision -

PLANNING

Notes

Demolition generally shown dotted

All new work generally shown shaded

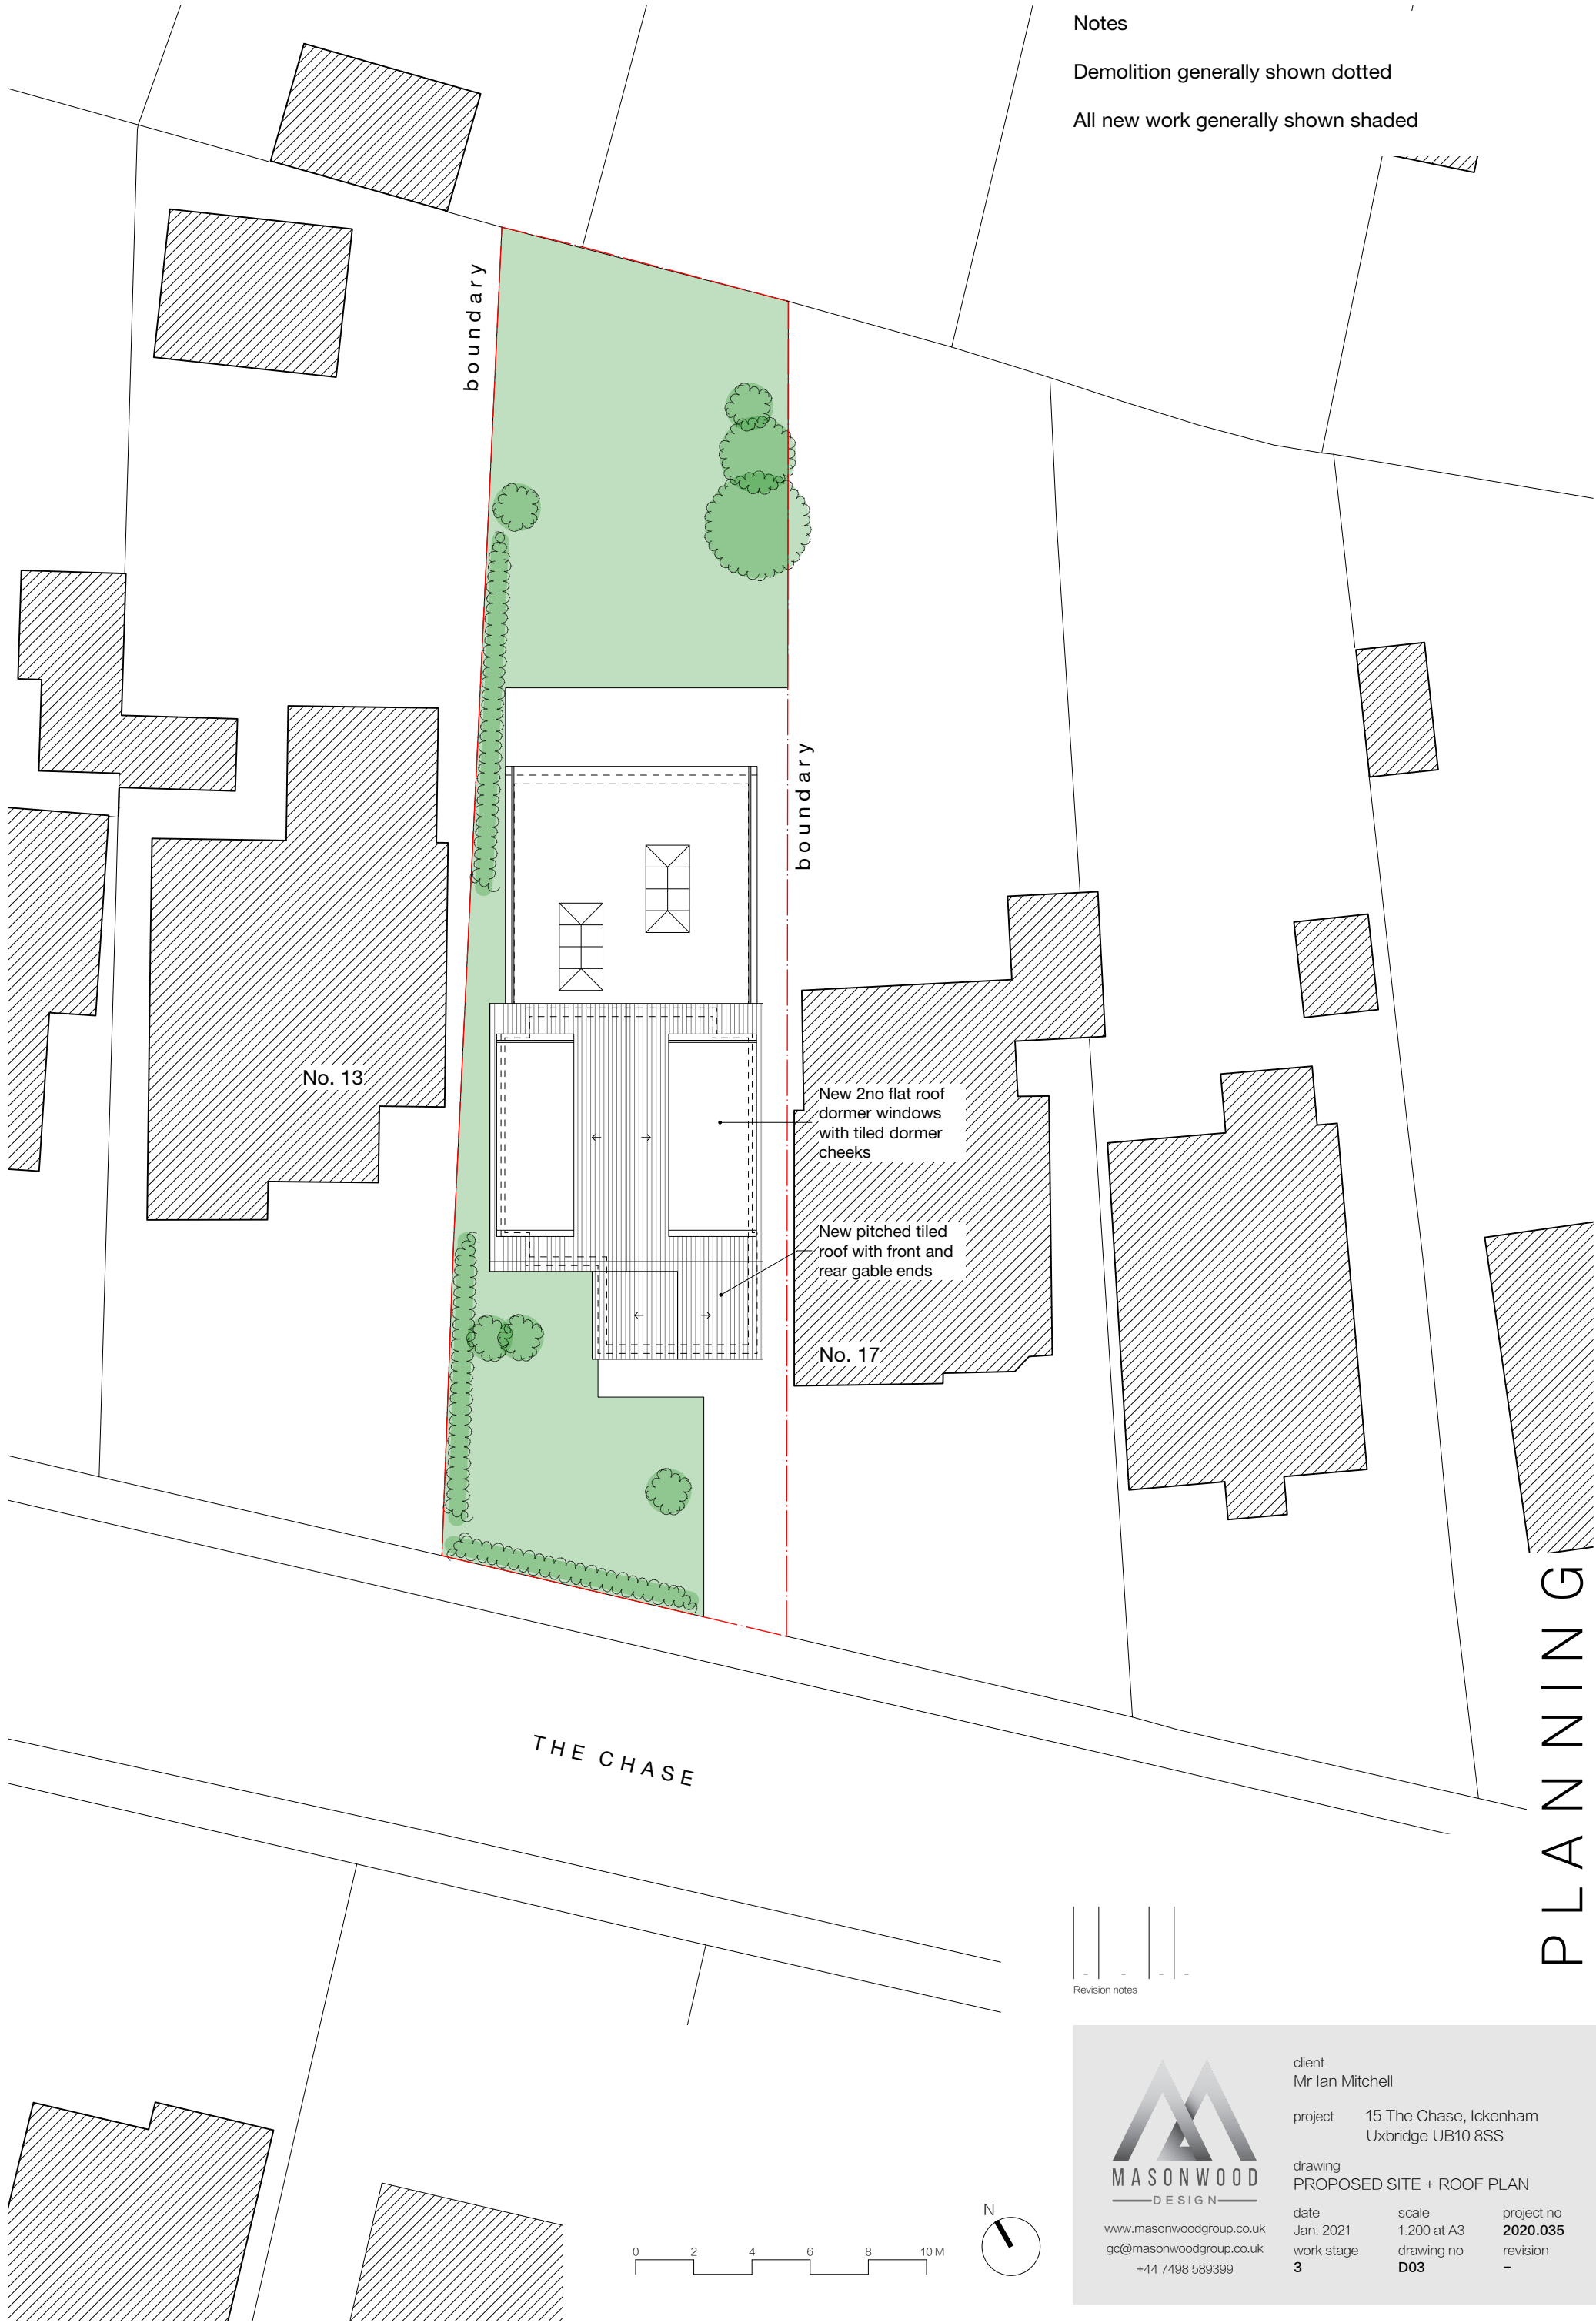

PLANNING

-	-	-	-	-
Revision notes				



www.masonwoodgroup.co.uk
gc@masonwoodgroup.co.uk
+44 7498 589399

client
Mr Ian Mitchell

project
15 The Chase, Ickenham
Uxbridge UB10 8SS

drawing
PROPOSED SITE + ROOF PLAN

date
Jan. 2021

work stage
3

scale
1:200 at A3

drawing no
D03


project no
2020.035

revision
-

Notes

Demolition generally shown dotted

All new work generally shown shaded

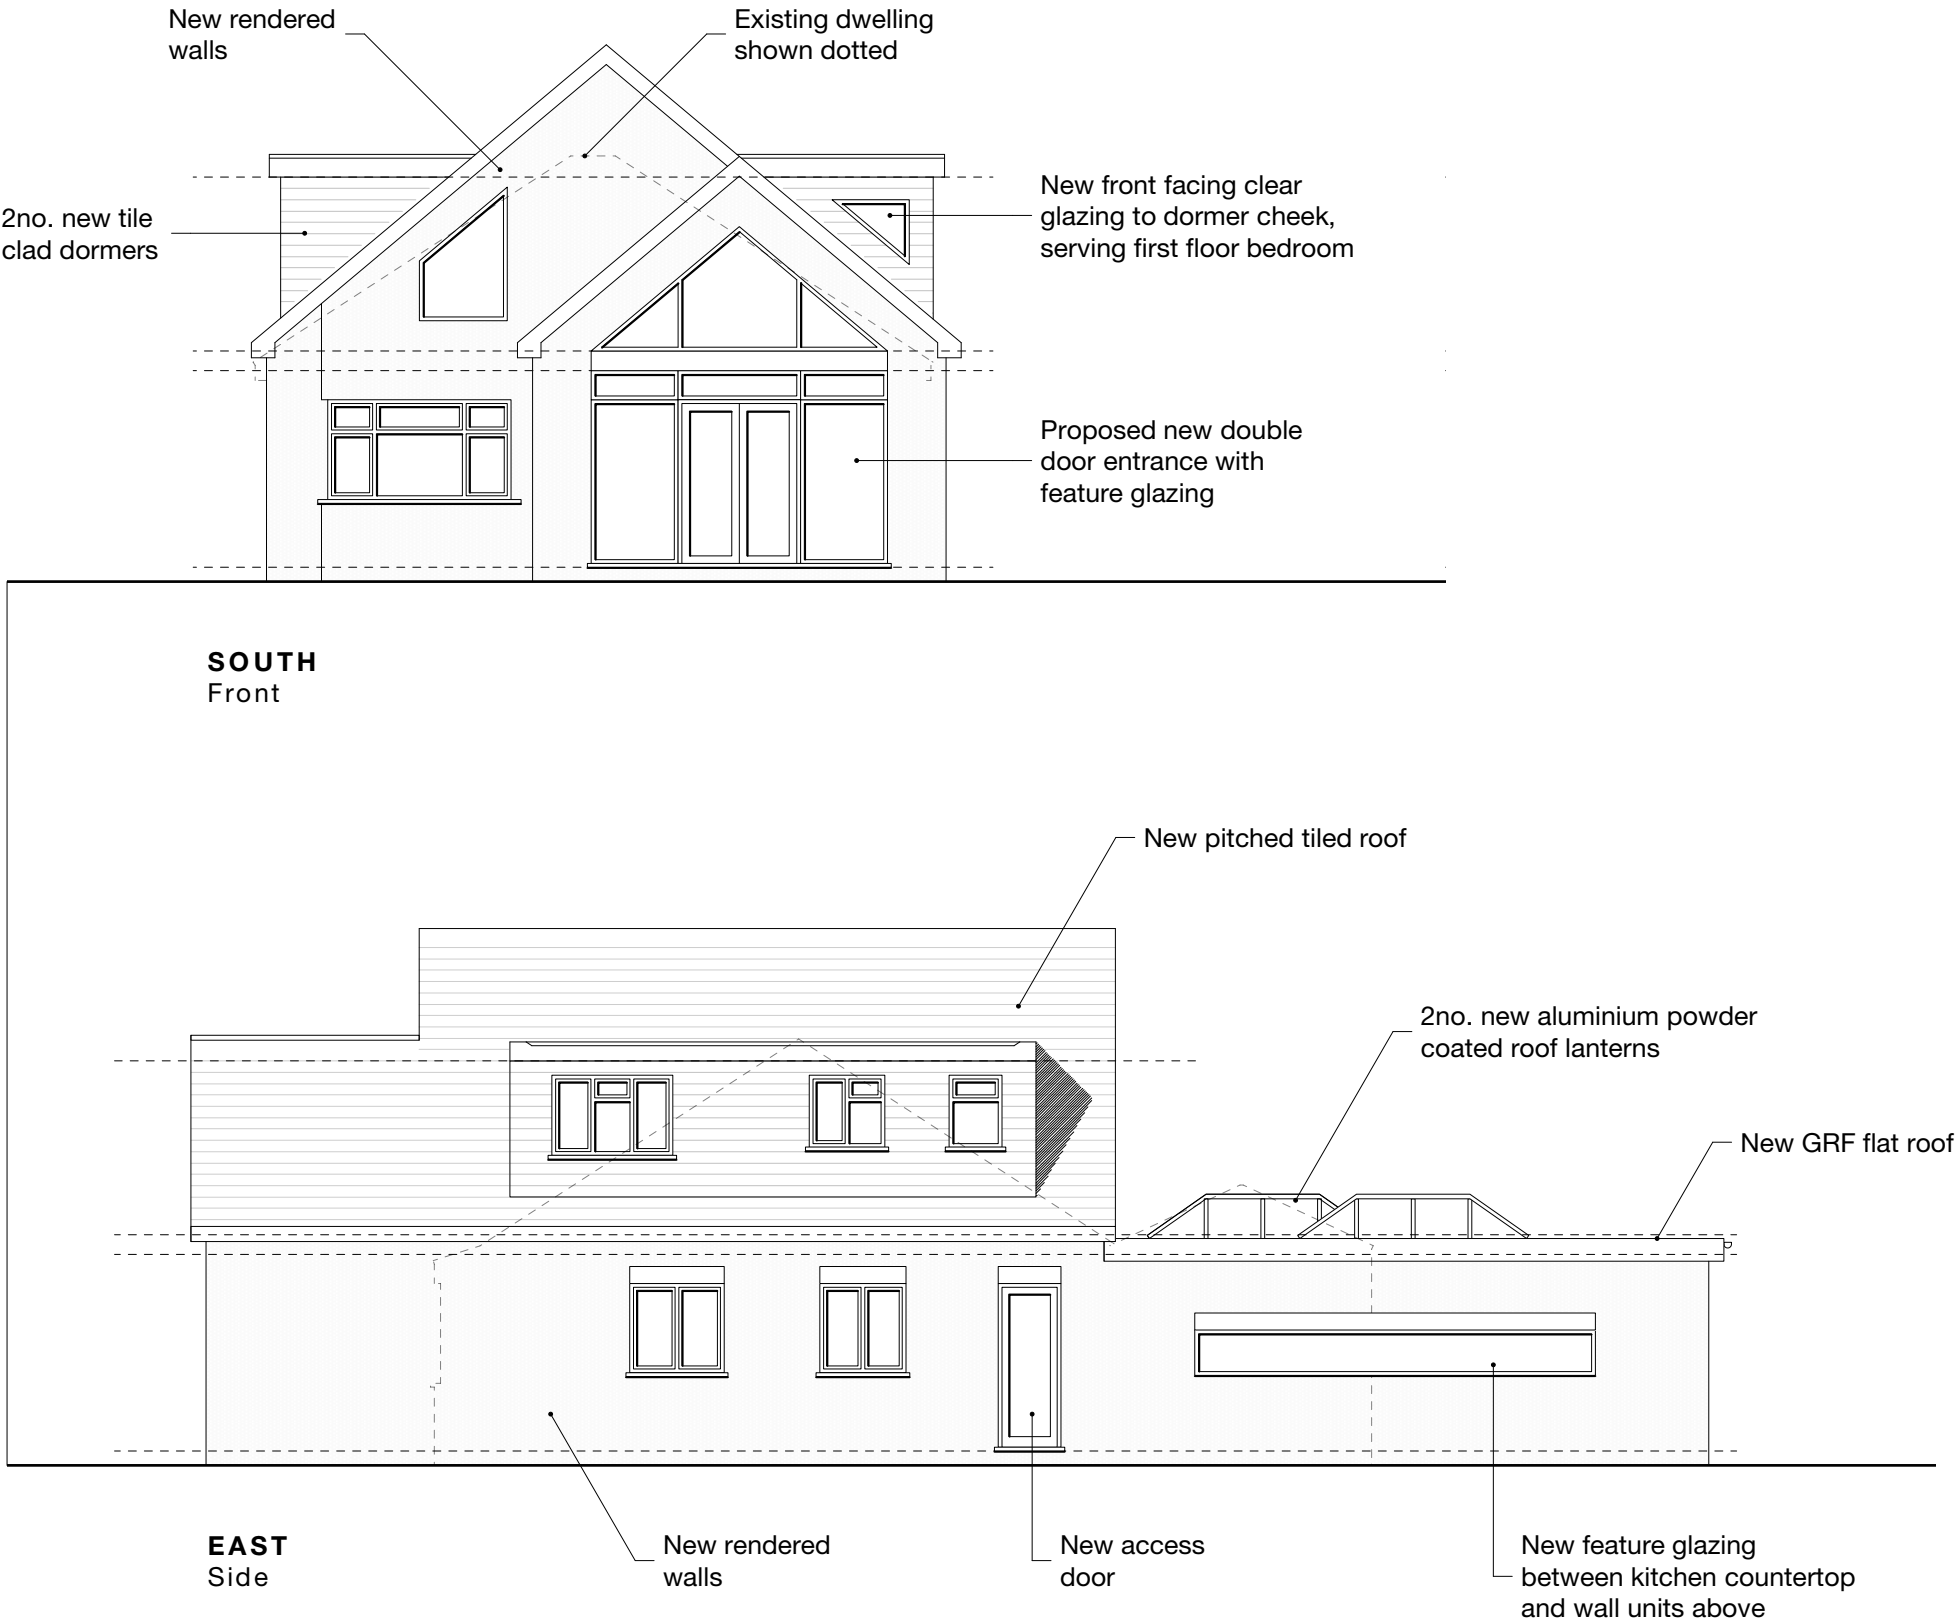

-	-	-	-	-
Revision notes				

PLAN N I N G



MASONWOOD
DESIGN

www.masonwoodgroup.co.uk
gc@masonwoodgroup.co.uk
+44 7498 589399

client
Mr Ian Mitchell

project
15 The Chase, Ickenham
Uxbridge UB10 8SS


drawing
PROPOSED ELEVATIONS

date Jan. 2021	scale 1:100 at A3	project no 2020.035
work stage 3	drawing no D04	revision -

Notes

Demolition generally shown dotted

All new work generally shown shaded

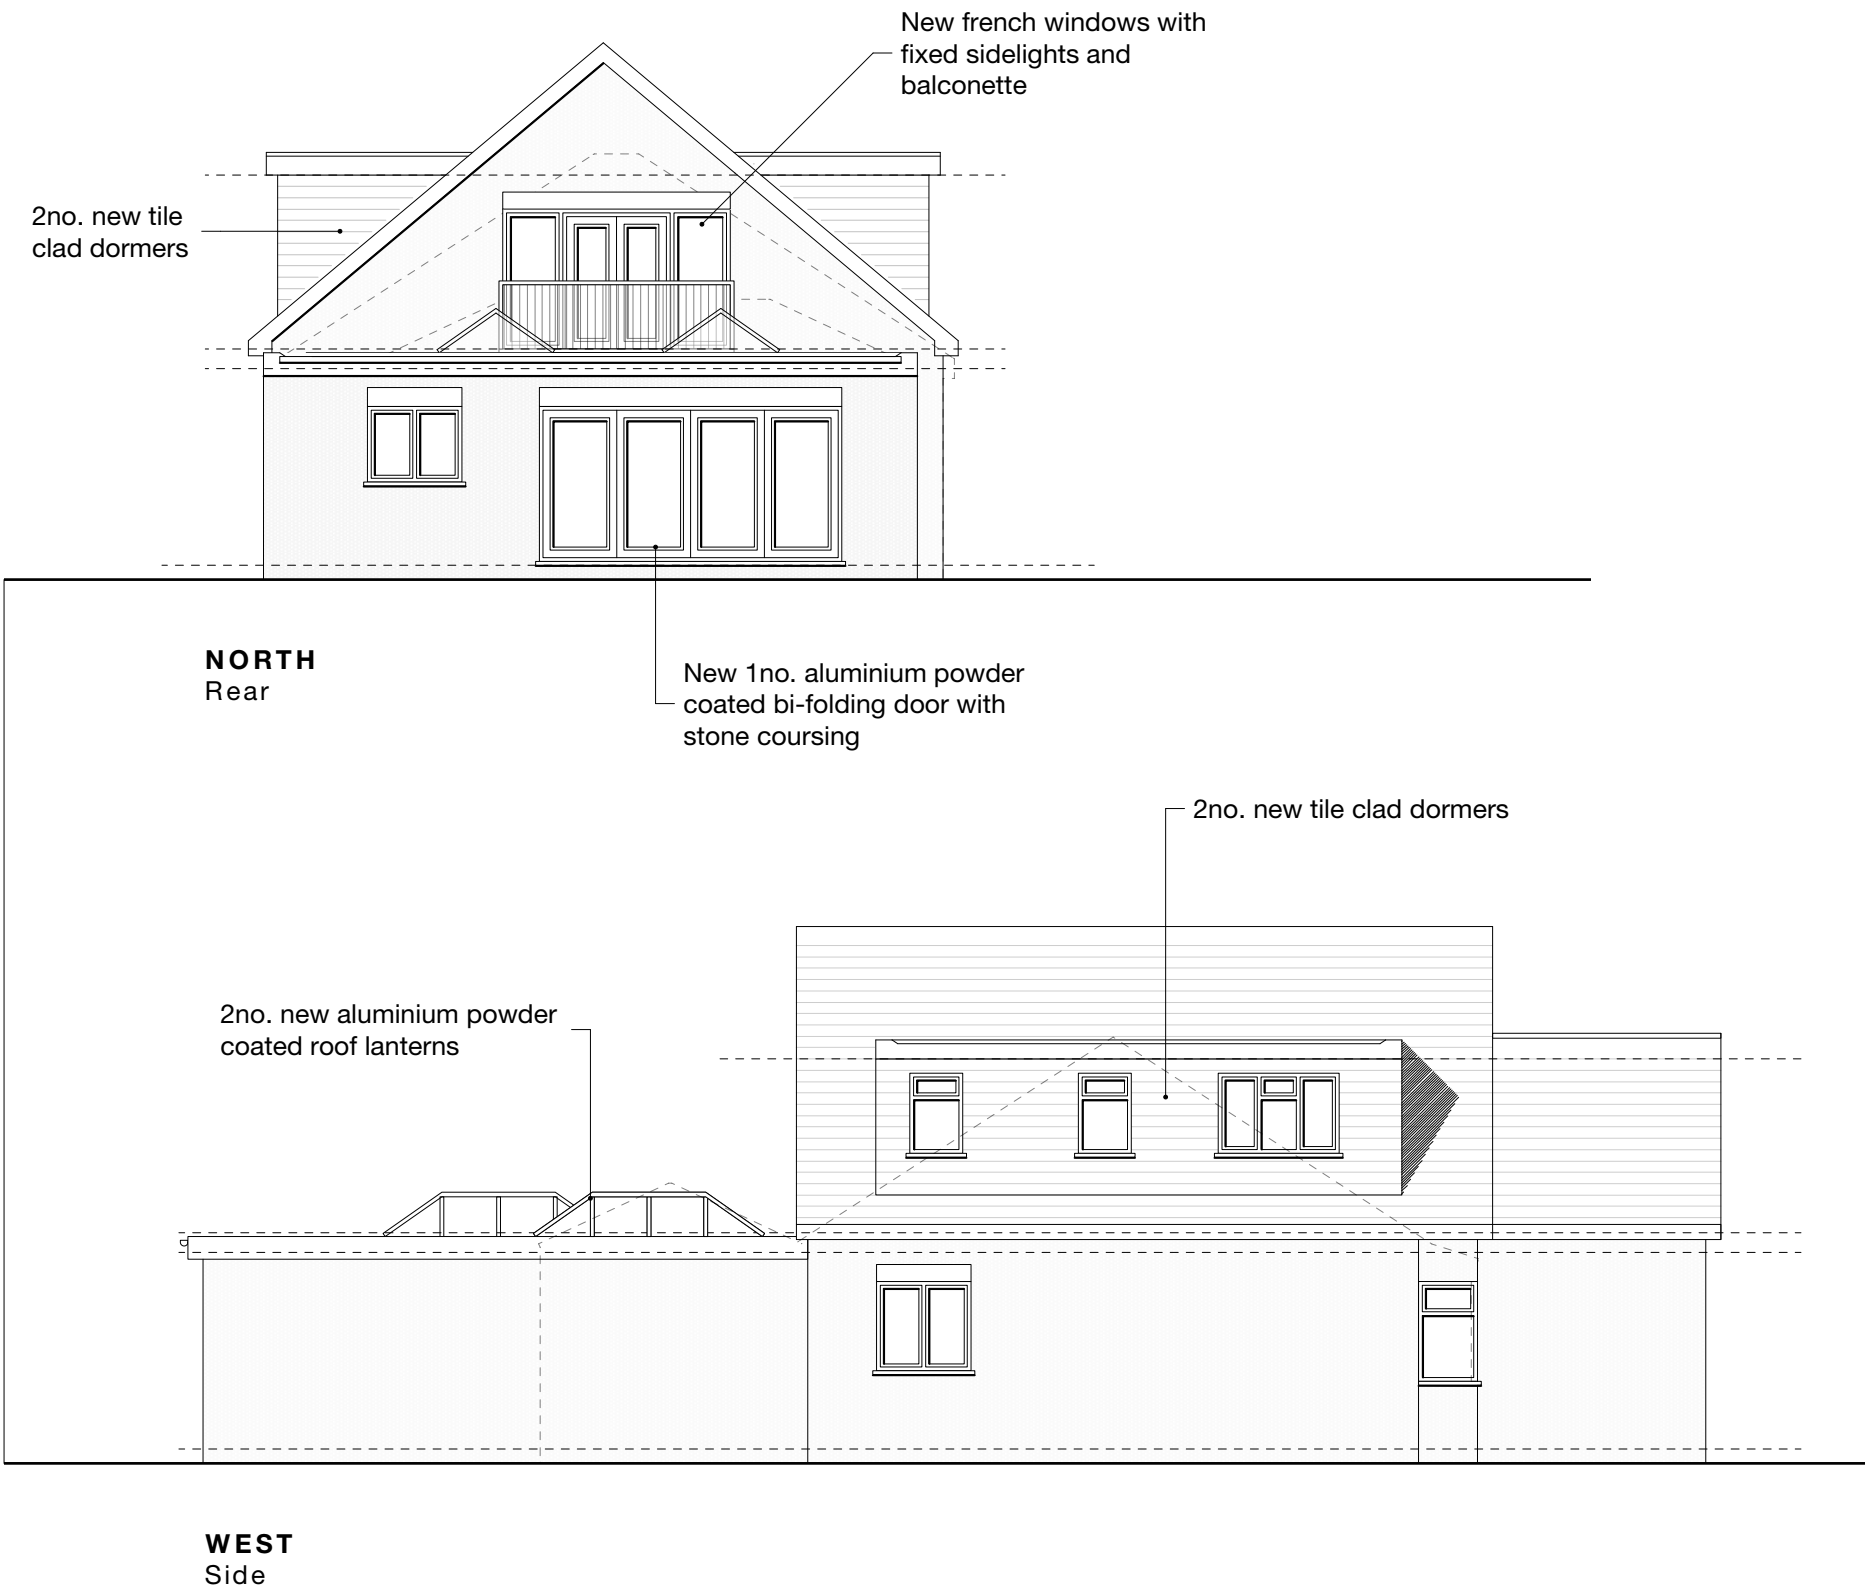

-	-	-	-	-
Revision notes				

PLAN NING



MASONWOOD
DESIGN


www.masonwoodgroup.co.uk
gc@masonwoodgroup.co.uk
+44 7498 589399

client
Mr Ian Mitchell

project
15 The Chase, Ickenham
Uxbridge UB10 8SS

drawing
PROPOSED ELEVATIONS

date Jan. 2021	scale 1:100 at A3	project no 2020.035
work stage 3	drawing no D05	revision -

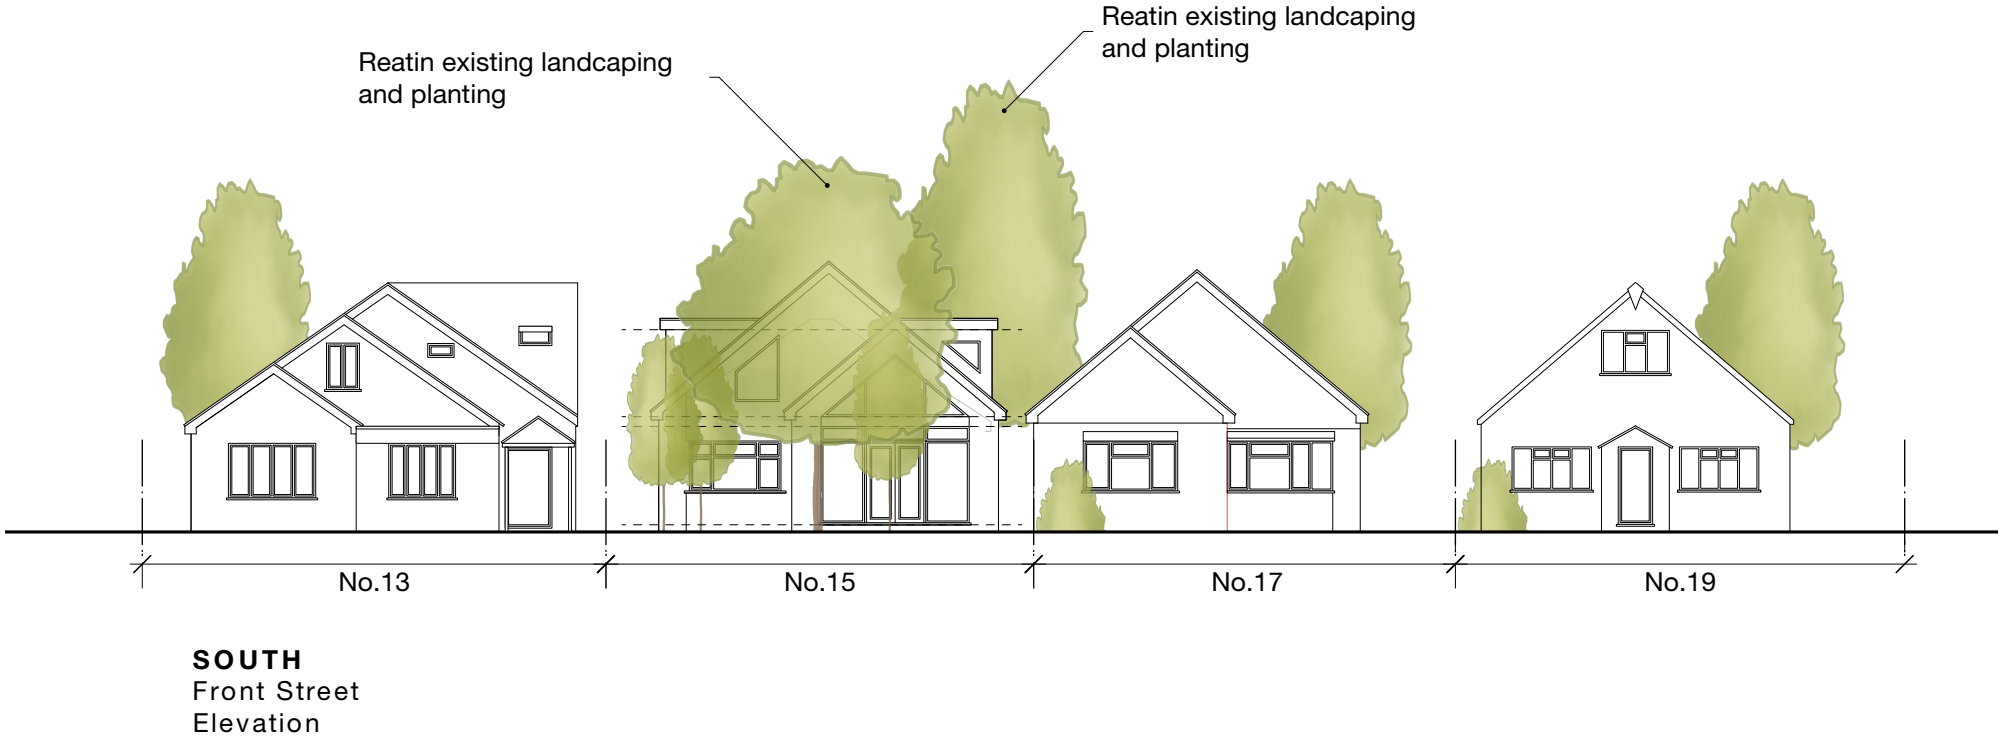

1. View looking North towards front of property No.15 The Chase showing the neighbouring properties and boundaries. Note higher ridges of neighbouring properties.

A	18/01/21	GC	Further information added
Revision notes			





www.masonwoodgroup.co.uk
gc@masonwoodgroup.co.uk
+44 7498 589399

client
Mr Ian Mitchell

project
15 The Chase, Ickenham
Uxbridge UB10 8SS

drawing
PROPOSED STREET ELEVATION

date Jan. 2021	scale 1:100 at A3	project no 2020.035
work stage 3	drawing no D06	revision A