


Notes

- Demolition generally shown dotted
- All new work generally shown shaded
- RLA Roof light above

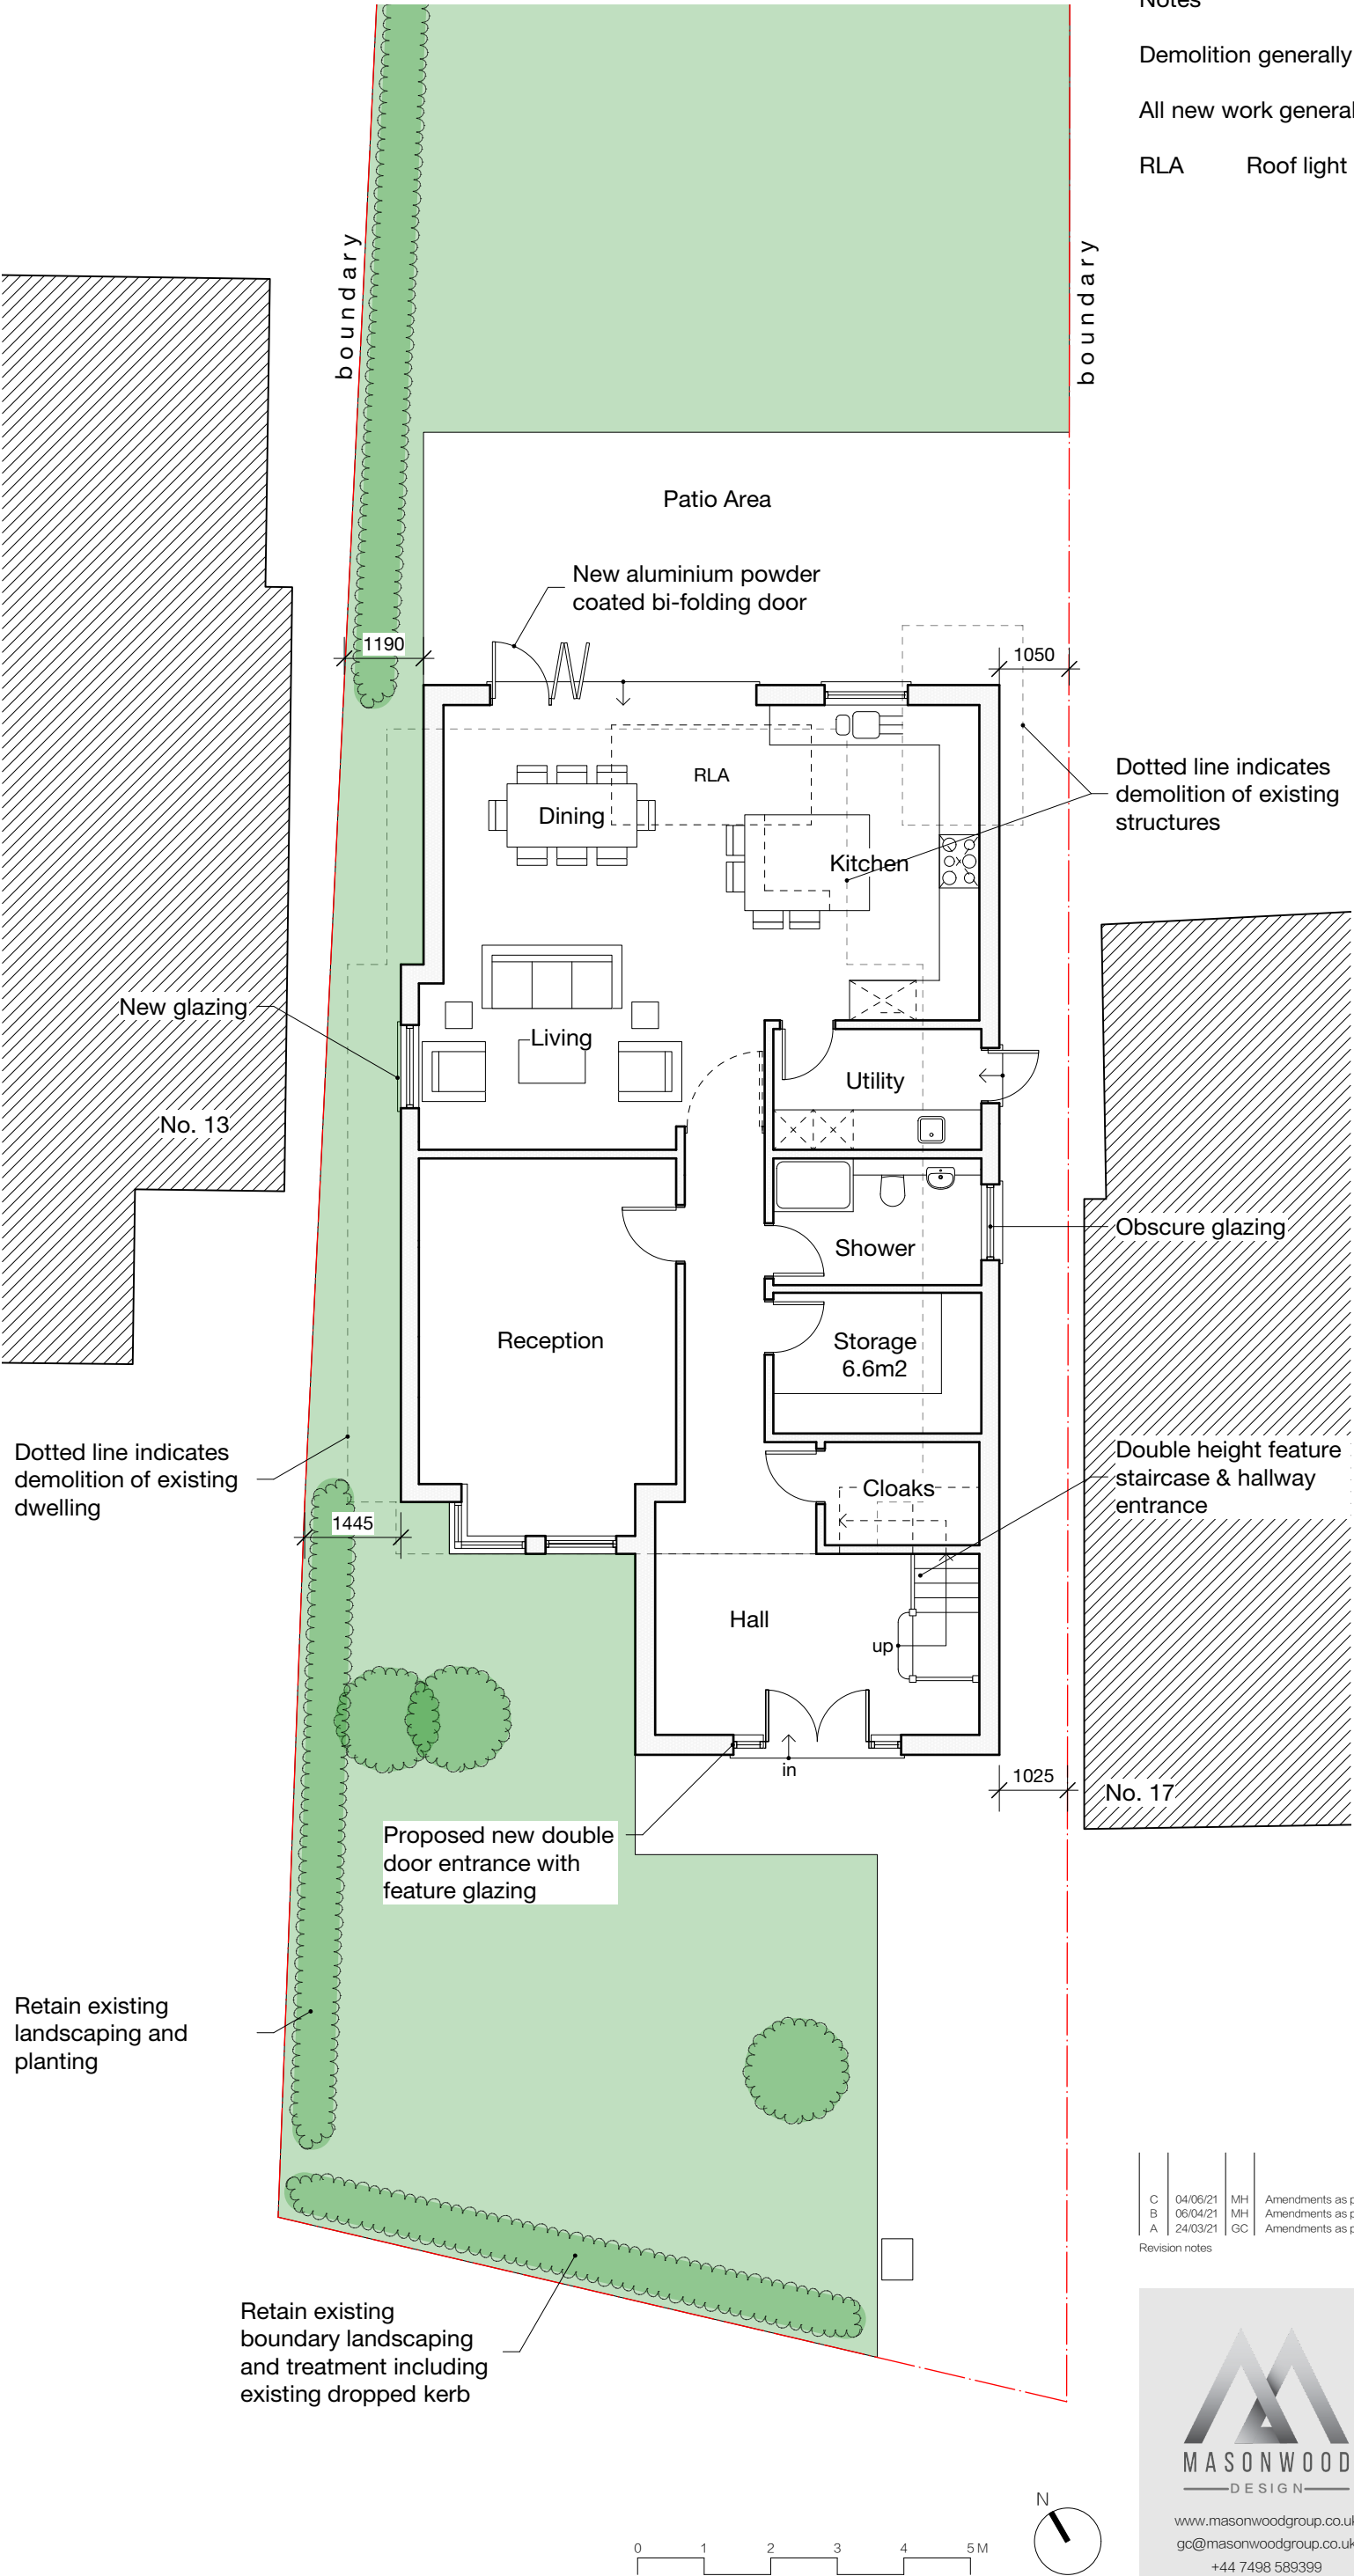

C	04/06/21	MH	Amendments as per officers (N Burnham) email dated 27/05/21
B	06/04/21	MH	Amendments as per officers feedback
A	24/03/21	GC	Amendments as per client meeting 24/03/21

Revision notes



www.masonwoodgroup.co.uk
gc@masonwoodgroup.co.uk
+44 7498 589399

client
Mr Ian Mitchell


project 15 The Chase, Ickenham
 Uxbridge UB10 8SS

drawing
PROPOSED GROUND FLOOR PLAN

date scale project no
Jan. 2021 1:100 at A3 2020.035

work stage drawing no revision
3 D01 C

PLANNING

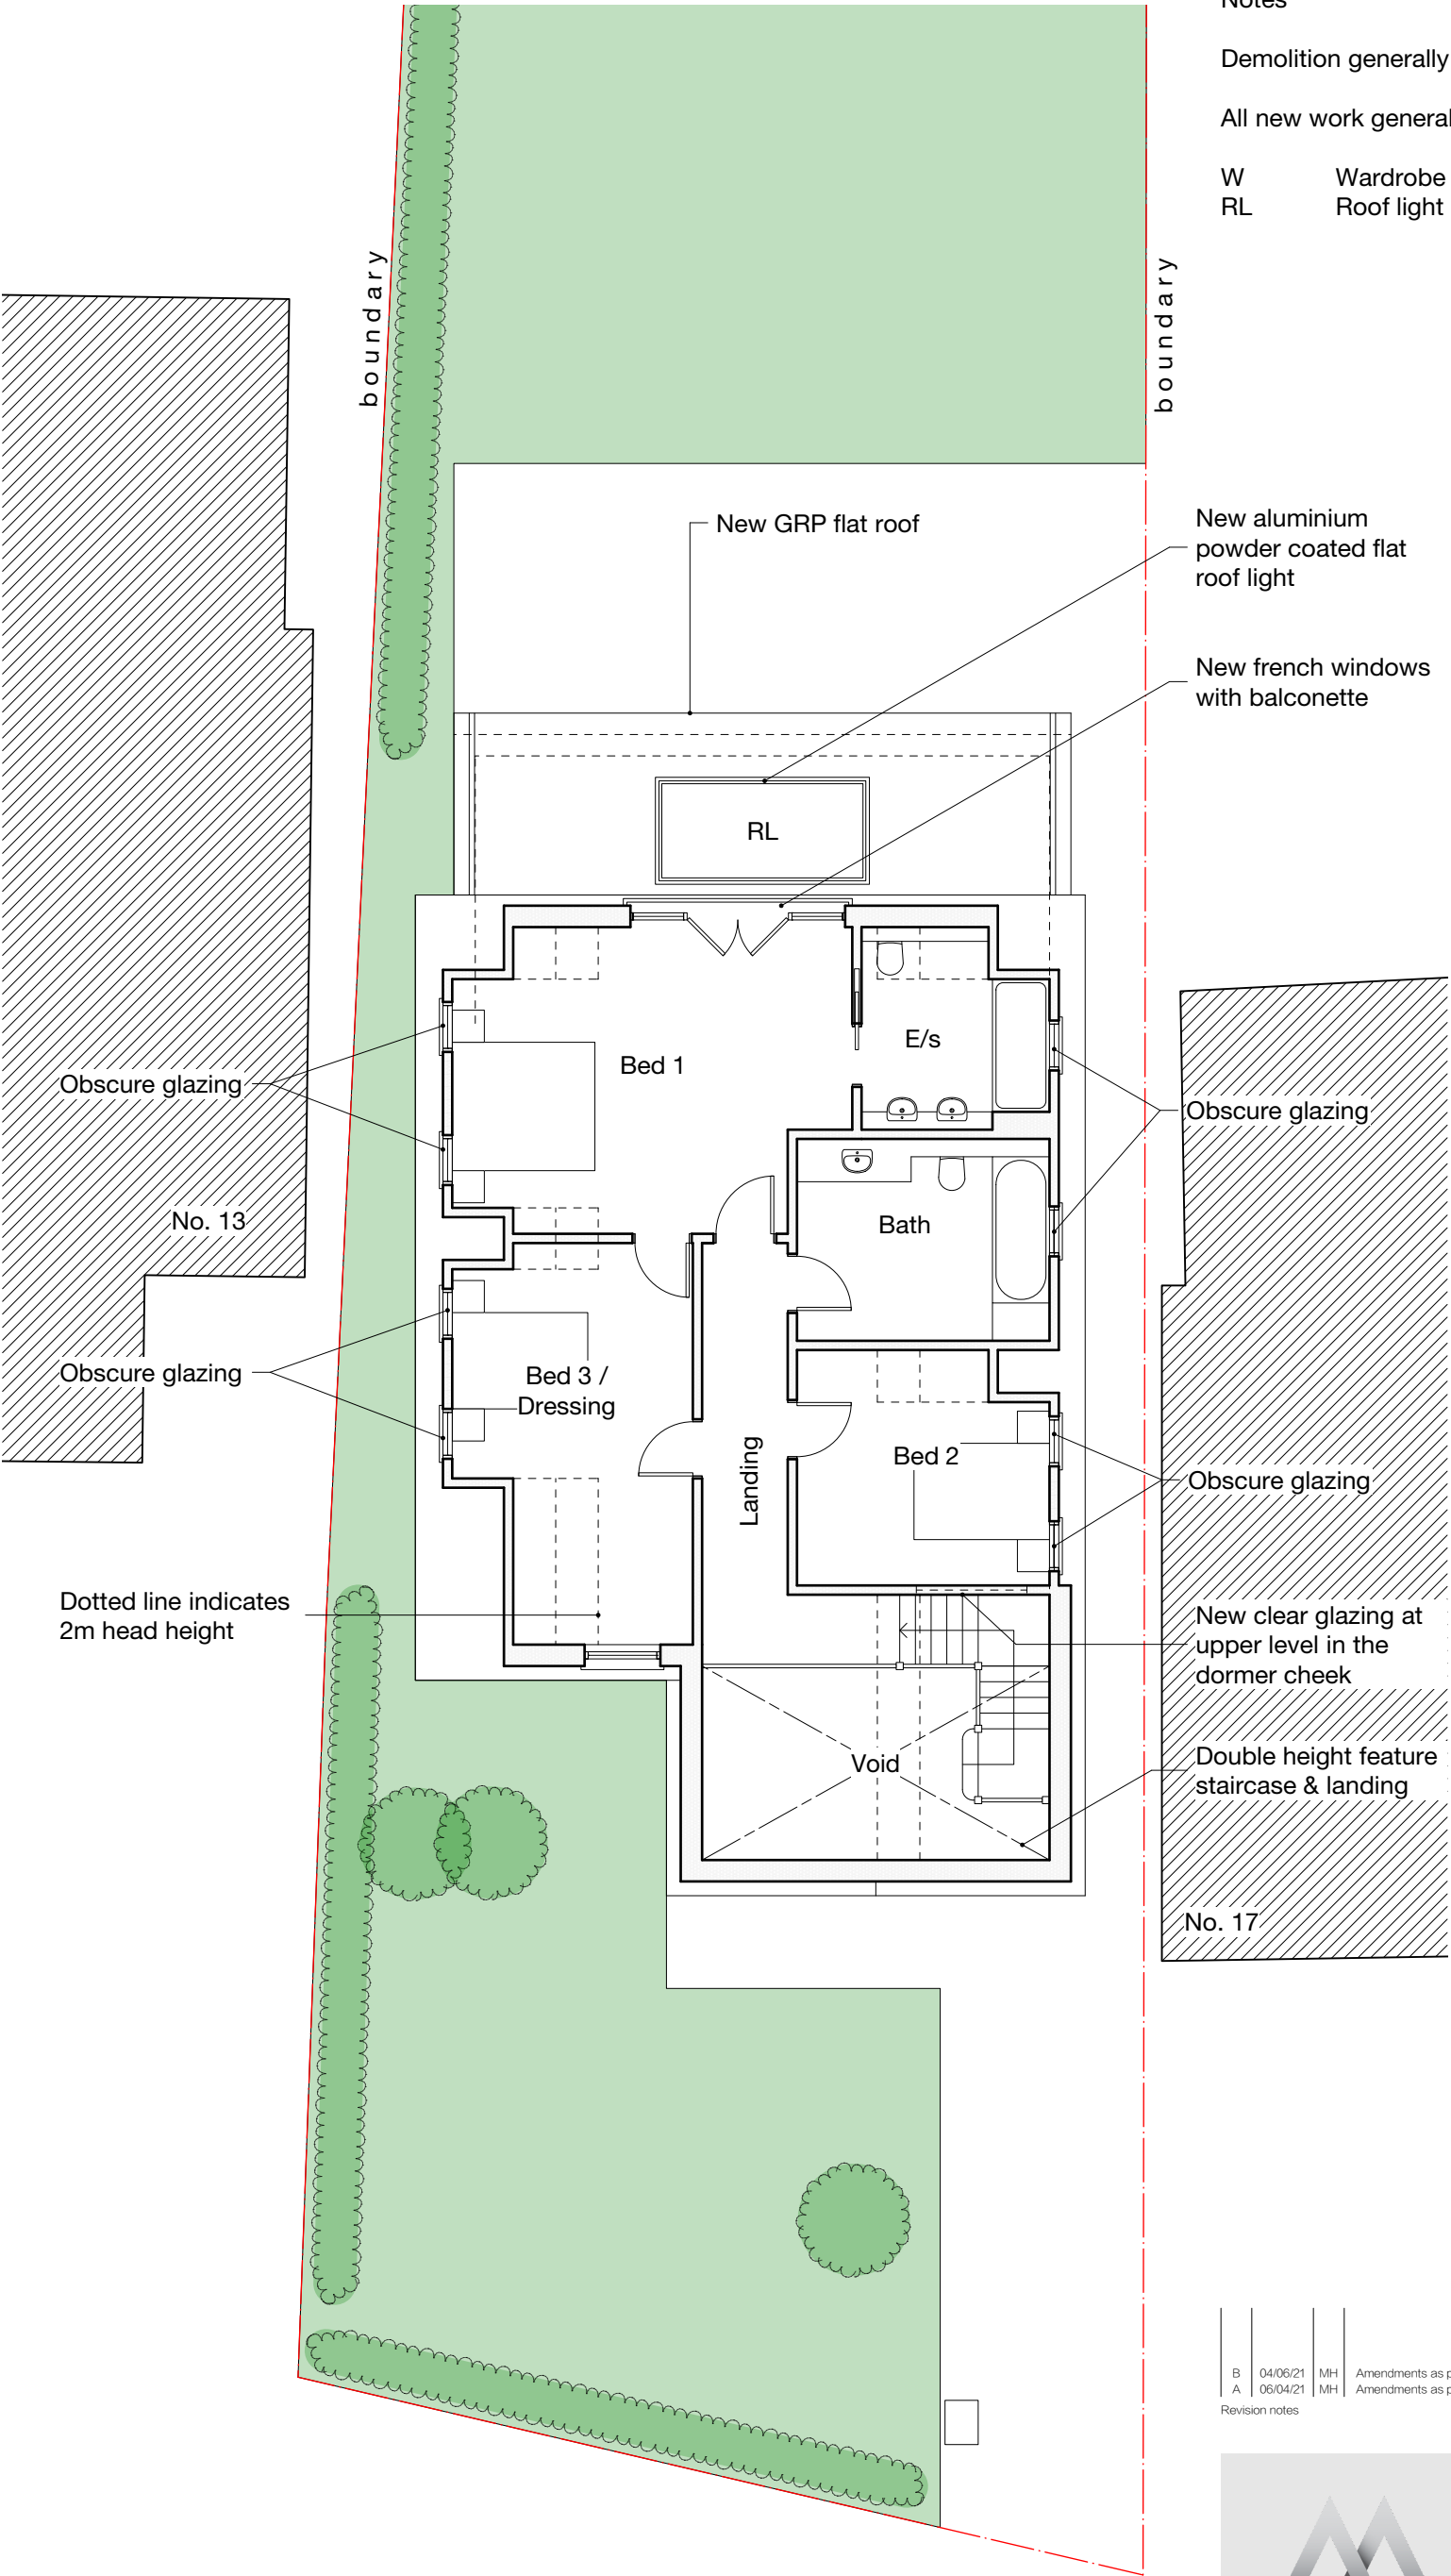

Notes

Demolition generally shown dotted
All new work generally shown shaded

W Wardrobe
RL Roof light

B	04/06/21	MH	Amendments as per officers (N Burnham) email dated 27/05/21
A	06/04/21	MH	Amendments as per officers feedback
Revision notes			



www.masonwoodgroup.co.uk
gc@masonwoodgroup.co.uk
+44 7498 589399

client
Mr Ian Mitchell

project 15 The Chase, Ickenham
 Uxbridge UB10 8SS


drawing
PROPOSED FIRST FLOOR PLAN

date
Jan. 2021
work stage
3

scale
1:100 at A3
drawing no
D02

project no
2020.035
revision
B

PLANNING

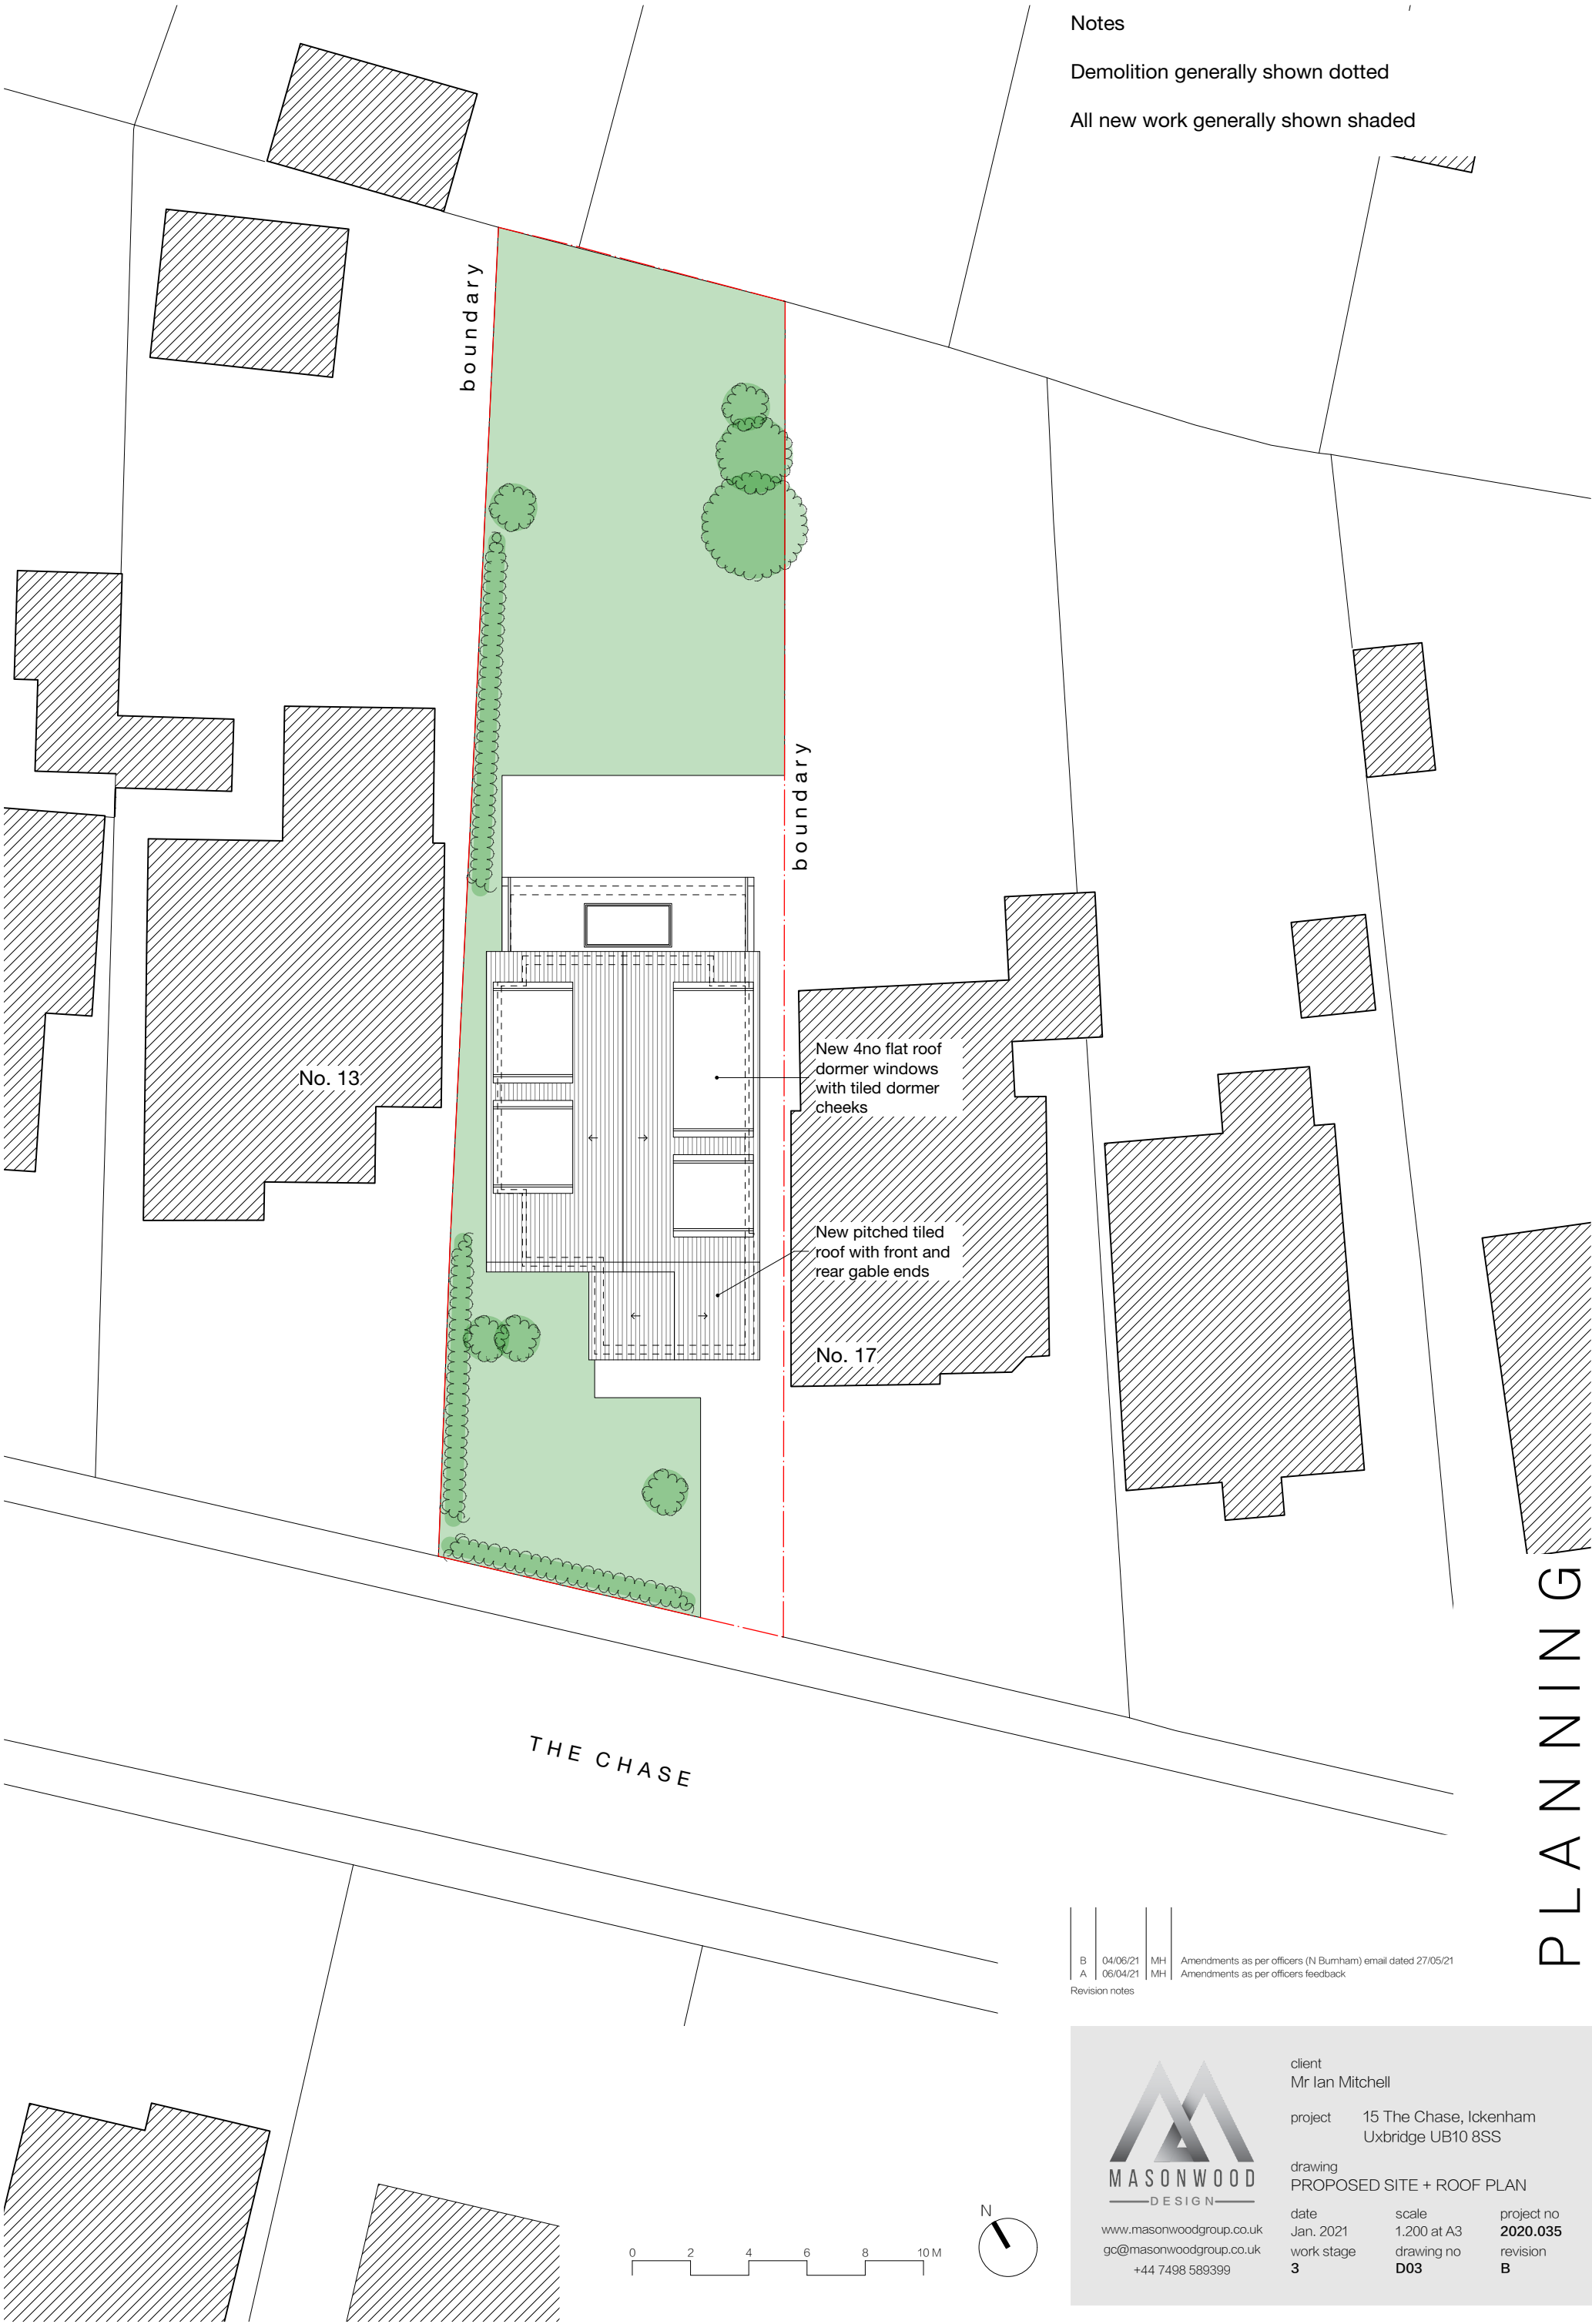

Notes

Demolition generally shown dotted

All new work generally shown shaded

B	04/06/21	MH	Amendments as per officers (N Burnham) email dated 27/05/21
A	06/04/21	MH	Amendments as per officers feedback
Revision notes			



www.masonwoodgroup.co.uk
gc@masonwoodgroup.co.uk
+44 7498 589399

client
Mr Ian Mitchell

project
15 The Chase, Ickenham
Uxbridge UB10 8SS

drawing
PROPOSED SITE + ROOF PLAN

date
Jan. 2021


work stage
3

scale
1:200 at A3

drawing no
D03

project no
2020.035

revision
B

 


PLANNING


Notes

Demolition generally shown dotted

All new work generally shown shaded

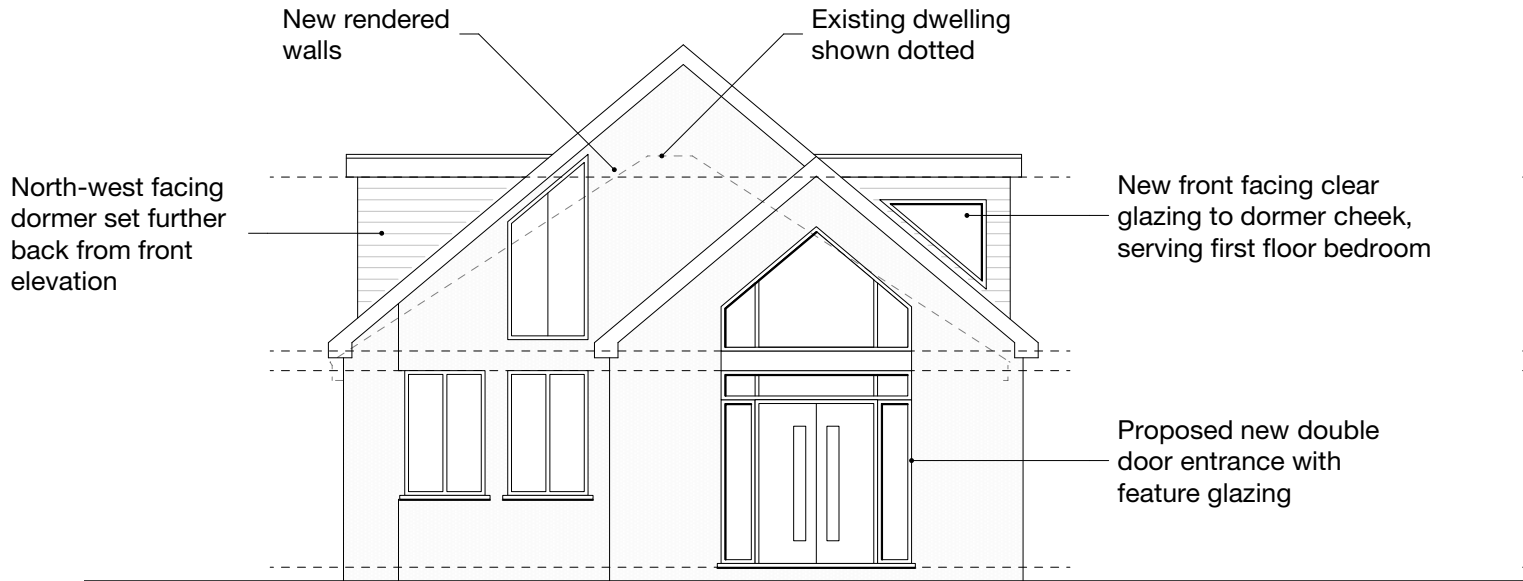

SOUTH
Front

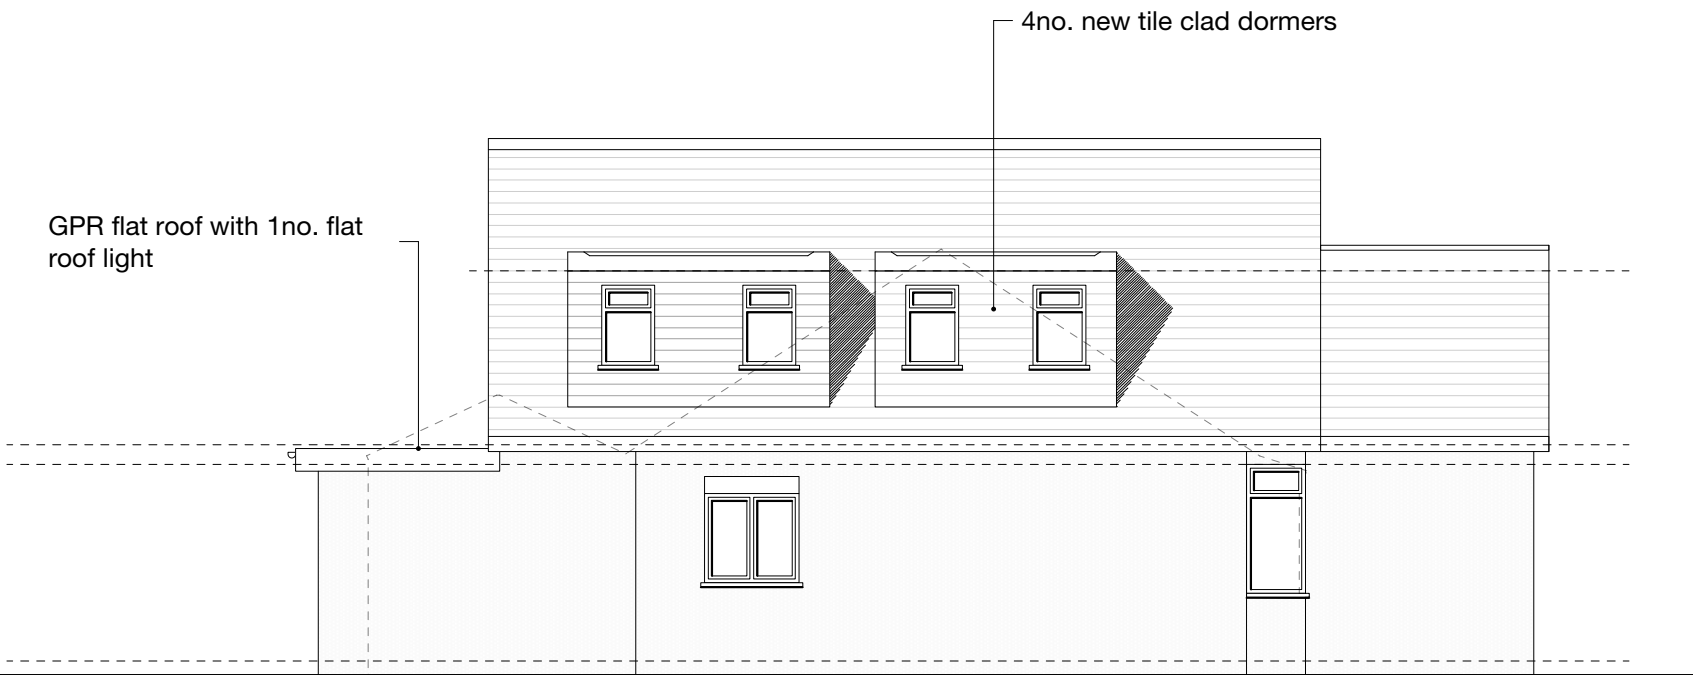

WEST
Side

Revision notes	B	04/06/21	MH	Amendments as per officers (N Burnham) email dated 27/05/21
	A	06/04/21	MH	Amendments as per officers feedback



PLAN NING



www.masonwoodgroup.co.uk
gc@masonwoodgroup.co.uk
+44 7498 589399

client
Mr Ian Mitchell

project 15 The Chase, Ickenham
Uxbridge UB10 8SS

drawing
PROPOSED ELEVATIONS

date
Jan. 2021
work stage
3


scale
1:100 at A3
drawing no
D04

project no
2020.035
revision
B

Notes

Demolition generally shown dotted

All new work generally shown shaded

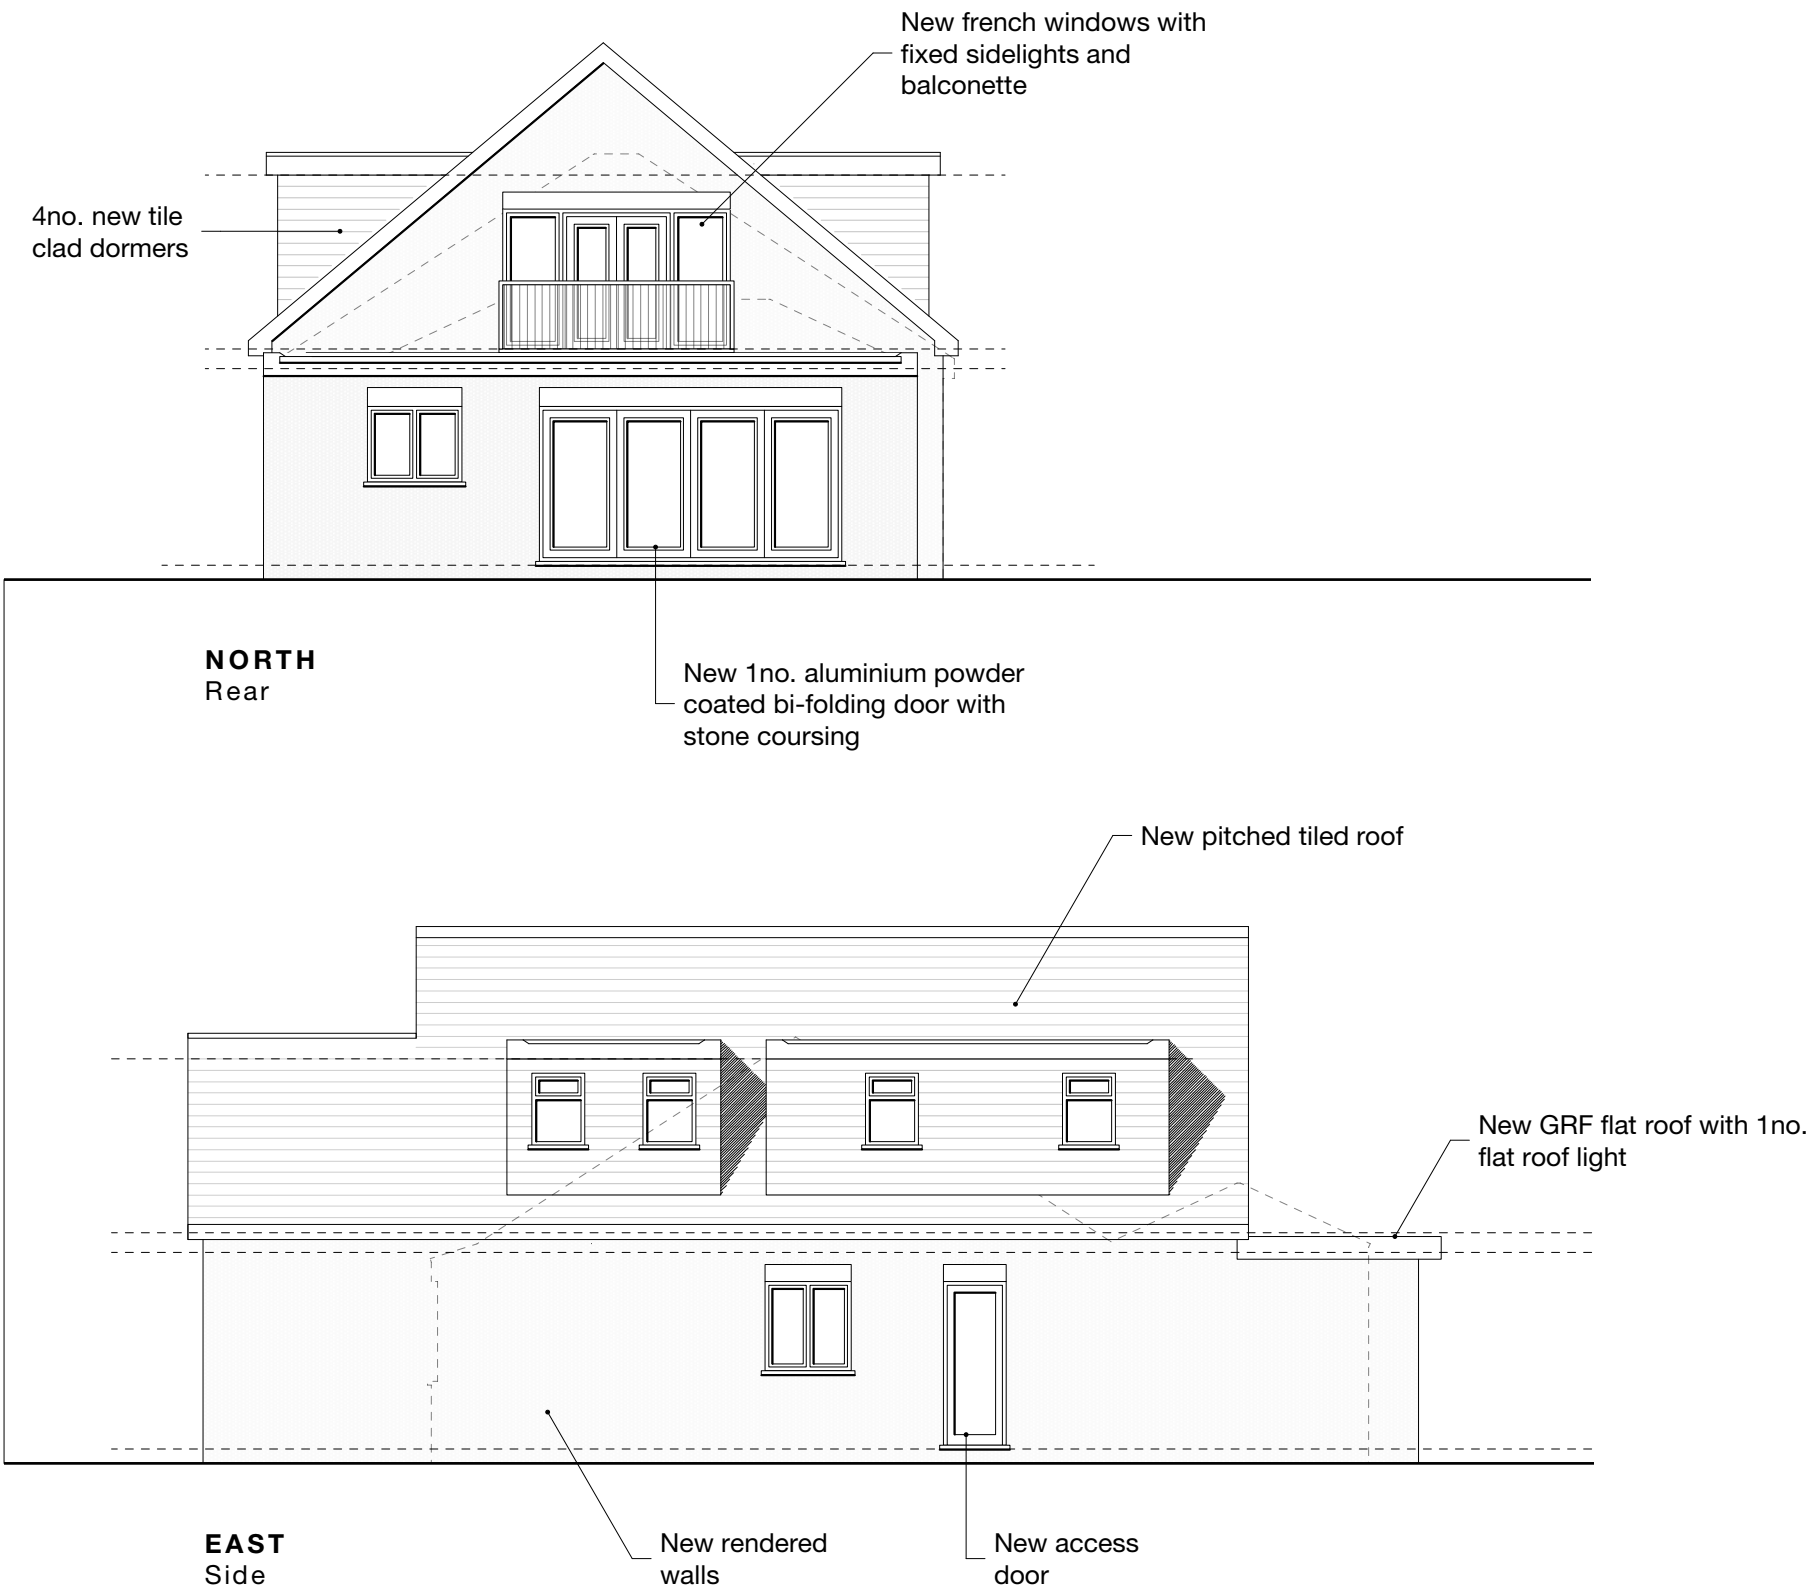

B	04/06/21	MH	Amendments as per officers (N Burnham) email dated 27/05/21
A	06/04/21	MH	Amendments as per officers feedback
Revision notes			



PLAN NING



MASONWOOD
DESIGN


www.masonwoodgroup.co.uk
gc@masonwoodgroup.co.uk
+44 7498 589399

client
Mr Ian Mitchell

project
15 The Chase, Ickenham
Uxbridge UB10 8SS

drawing
PROPOSED ELEVATIONS

date Jan. 2021	scale 1:100 at A3	project no 2020.035
work stage 3	drawing no D05	revision B

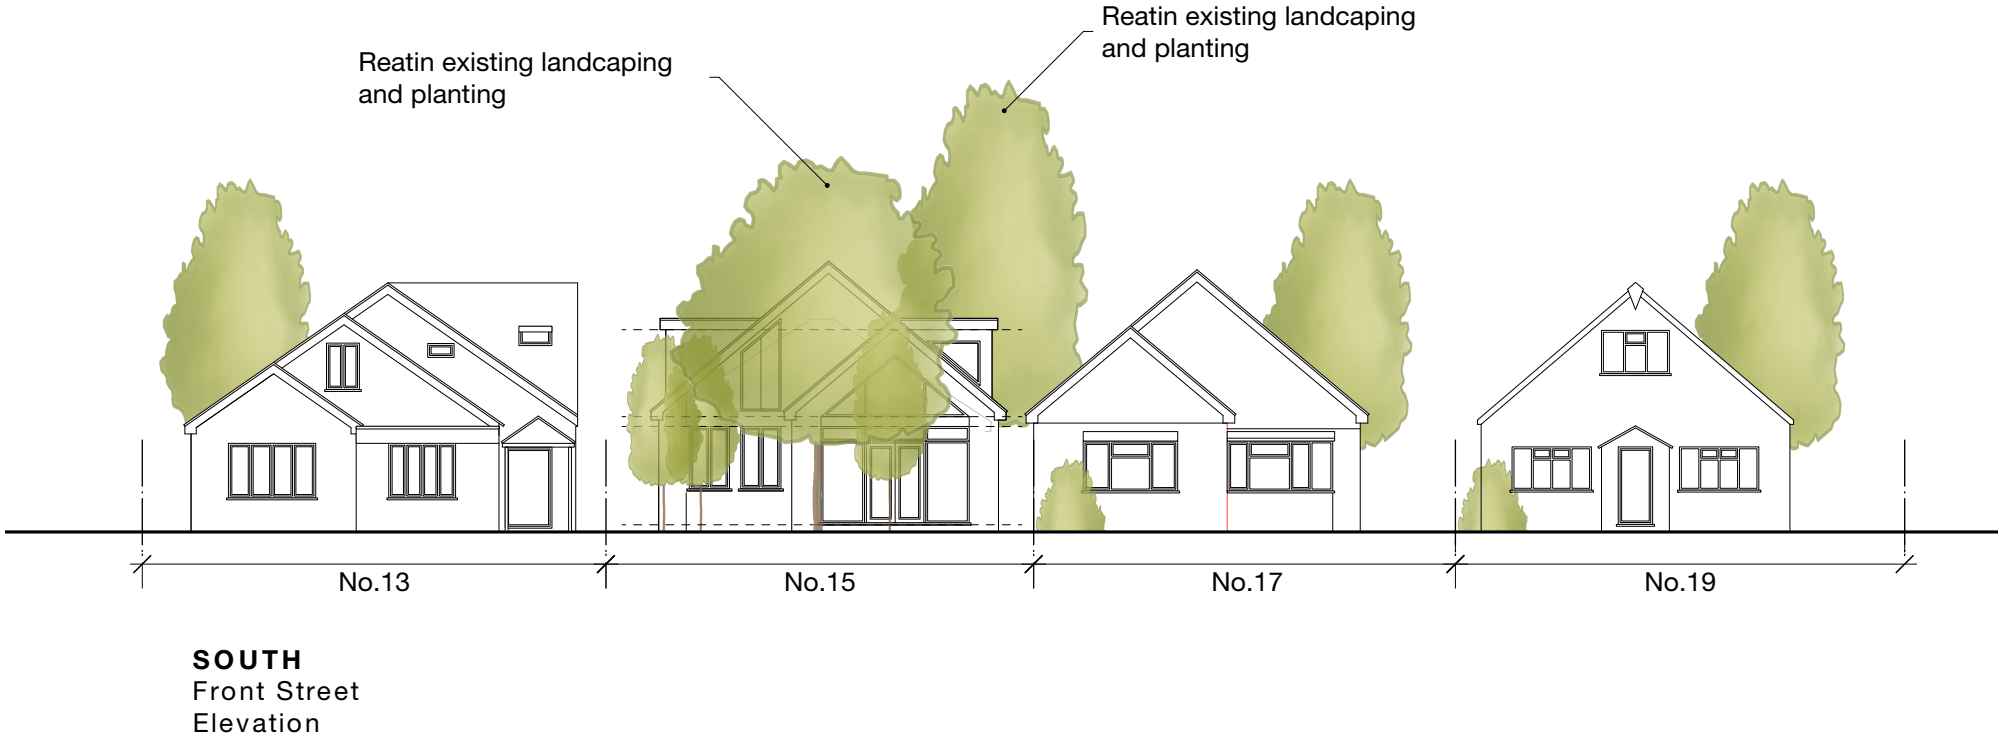

1. View looking North towards front of property No.15 The Chase showing the neighbouring properties and boundaries. Note higher ridges of neighbouring properties.

B	04/06/21	MH	Amendments as per officers (N Burnham) email dated 27/05/21
A	18/01/21	GC	Further information added

Revision notes



PLANNNING



MASONWOOD
DESIGN

www.masonwoodgroup.co.uk
gc@masonwoodgroup.co.uk
+44 7498 589399

client
Mr Ian Mitchell

project
15 The Chase, Ickenham
Uxbridge UB10 8SS

drawing
PROPOSED STREET ELEVATION

date Jan. 2021	scale 1:100 at A3	project no 2020.035
work stage 3	drawing no D06	revision B