


44
Hillside Road

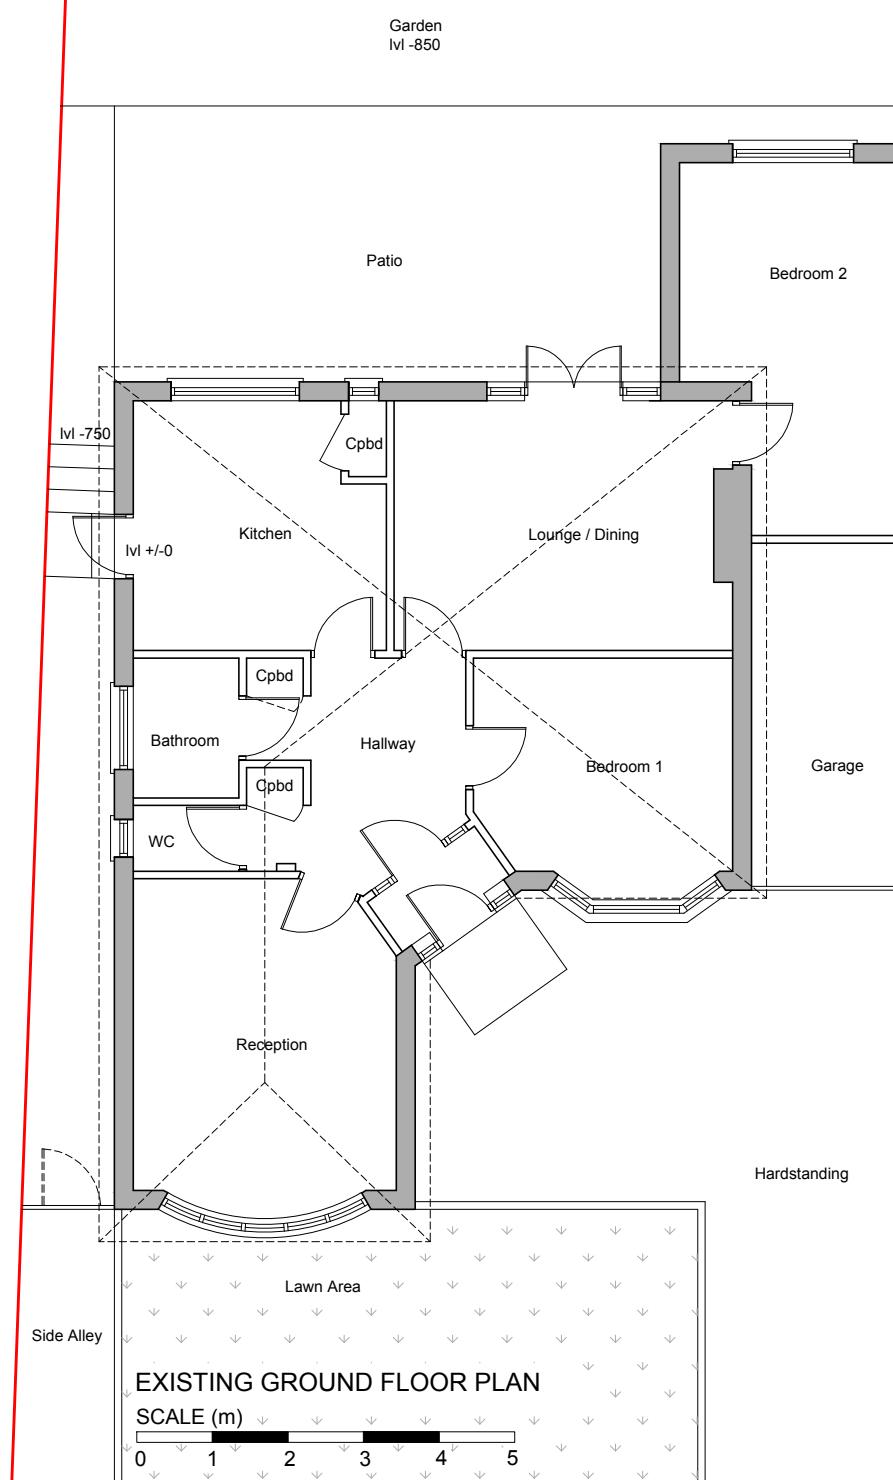

40
Hillside Road

INFORMATION CONTAINED IN THIS DWG IS CONFIDENTIAL AND
MAY NOT BE USED FOR OTHER PURPOSES THAN THAT FOR
WHICH THE DWG WAS SUPPLIED. LA VAASTU MAINTAINS
COPYRIGHT OF DWG. AND ACCEPTS NO LIABILITY TO ANY THIRD
PARTY RELYING ON INFORMATION CONTAINED IN THE DWG.
CONTRACTORS MUST VERIFY ALL DIMENSIONS ON SITE BEFORE
COMMENCING ANY WORK OR SHOP DRAWINGS.
FIGURED DIMENSIONS ARE TO BE USED IN PREFERENCE TO SCALED
DIMENSIONS.
IF THIS DRAWING EXCEEDS THE QUANTITIES TAKEN IN ANY WAY THE
ARCHITECTURAL DESIGNER IS TO BE INFORMED BEFORE THE WORK IS
INITIATED.

NOTES -

Job: 42 HILLSIDE ROAD
NORTHWOOD HA6 1QB

Dwg: EXISTING FLOOR PLAN

Dwg No: LaVaastu/2023/323/03

Scale: 1:100 on A3

Date: 01/02/23

Drawn: S

La Vaastu Ltd.
26 Otter Way
West Drayton, UB7 8FA
www.lavaastu.co.uk, 07574165277