


NOTES

Drawings for sketch purposes only
and not for construction.



This drawing is copyright
USL Architects.

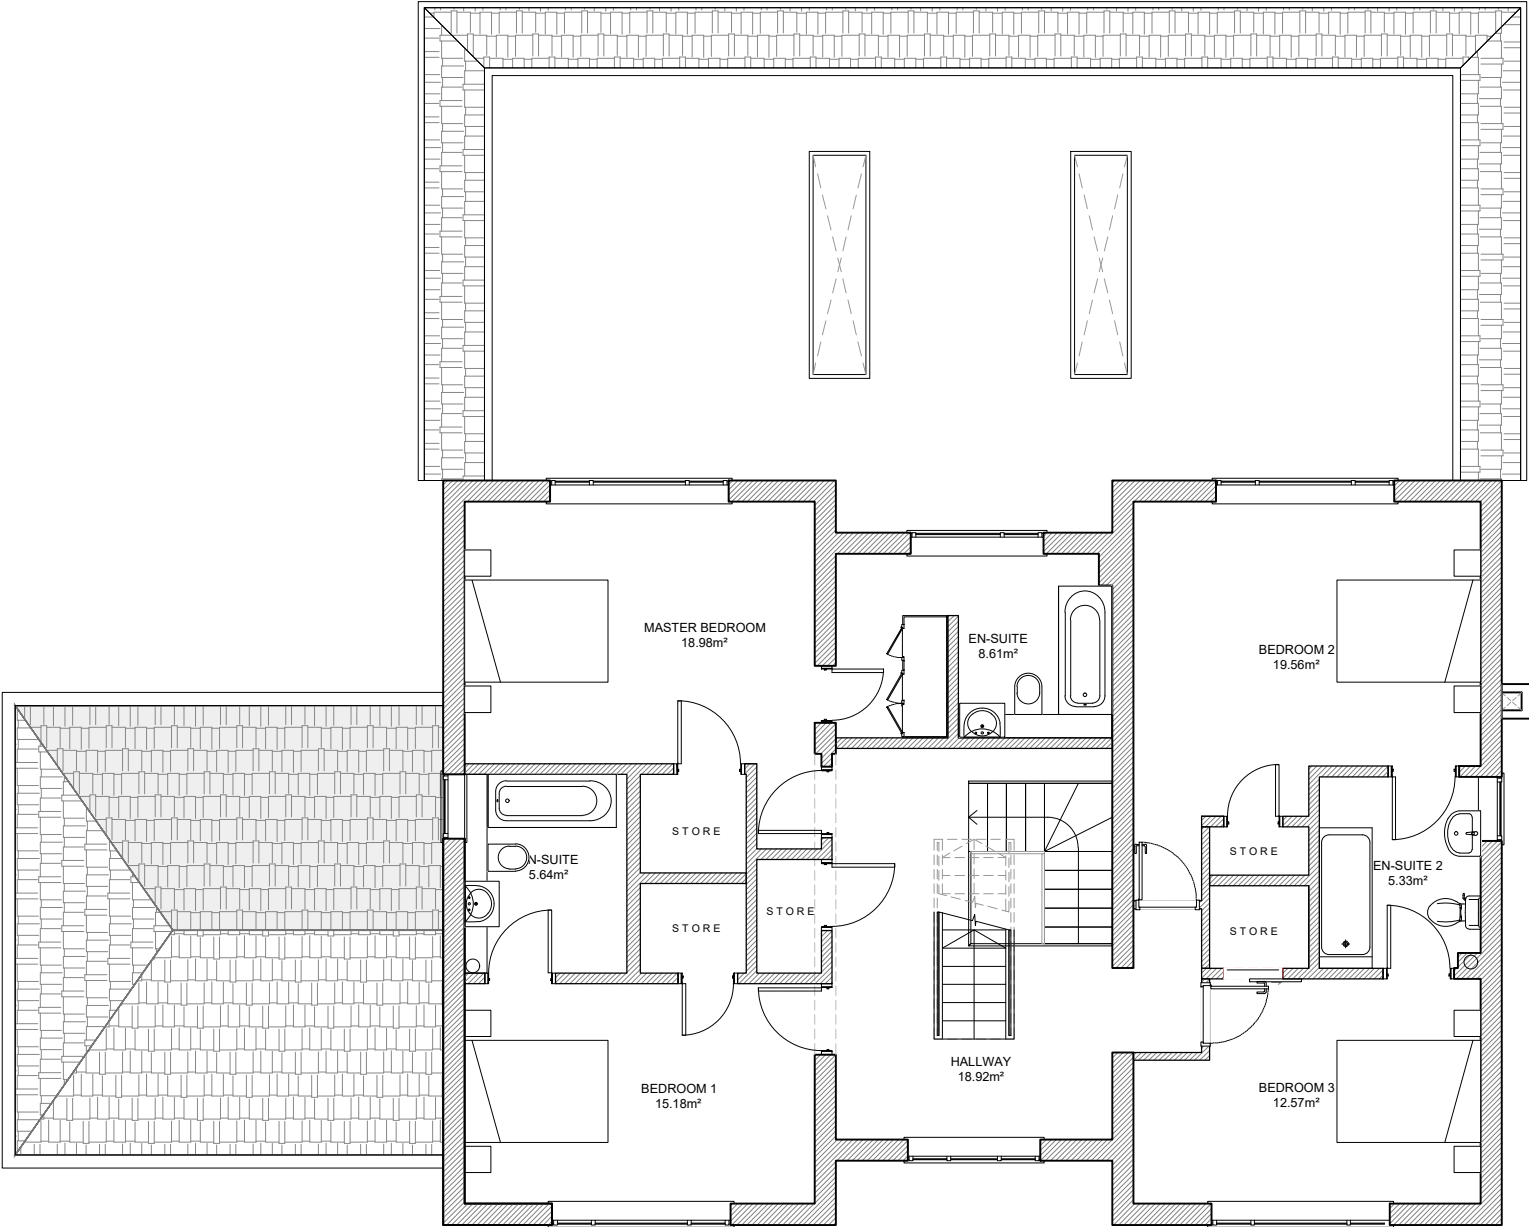

Ground floor
7 Progress Business Centre
Whittle Parkway
Burnham SL1 6DQ
England
usl@uslarchitects.co.uk

Job No.

18/PTD

Date

28/03/2022

Job

PINE TREE
7 Pine Tree Drive
Ickenham Uxbridge,
UB10 8AE

Drawing

EXISTING FIRST FLOOR PLAN

Drawing No.

PTD/EX/101

Dwn

CK

Chk

BK

Revision

