


NOTES

Drawings for sketch purposes only
and not for construction.

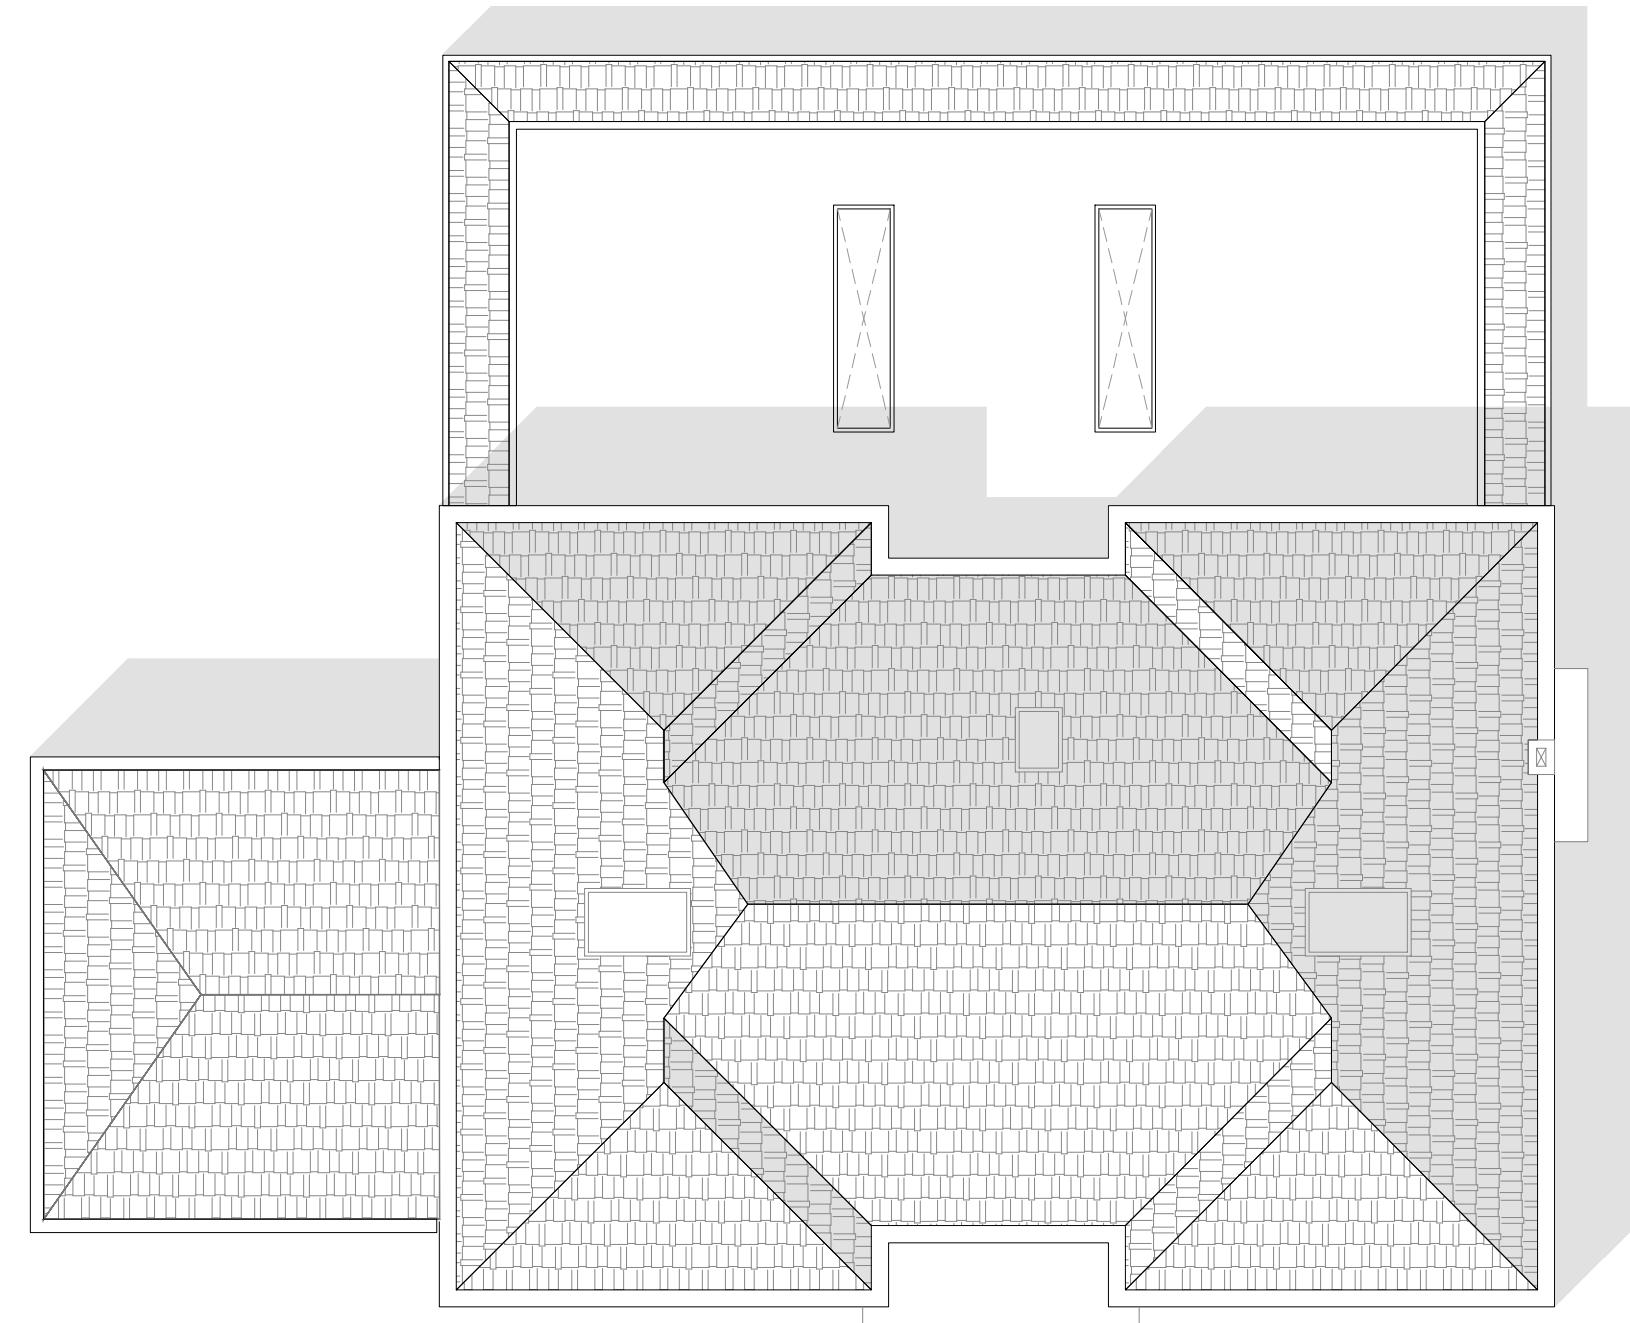

This drawing is copyright
USL Architects.

Ground floor
7 Progress Business Centre
Whittle Parkway
Bunham SL1 6DQ
England
usl@uslarchitects.co.uk



Job No.	Job	Drawing	Drawing No.	Revision		0m 1m 2m 3m 4m 5m 6m 7m 8m 9m 10m
18/PTD	PINE TREE 7 Pine Tree Drive Ickenham Uxbridge, UB10 8AE	EXISTING ROOF PLAN	PTD/EX/103	Drn		
Date	28/03/2022		BK	CK		



PAPER SIZE: A3

SCALE 1:100