



**NOTES**  
Drawings for sketch purposes only  
and not for construction.

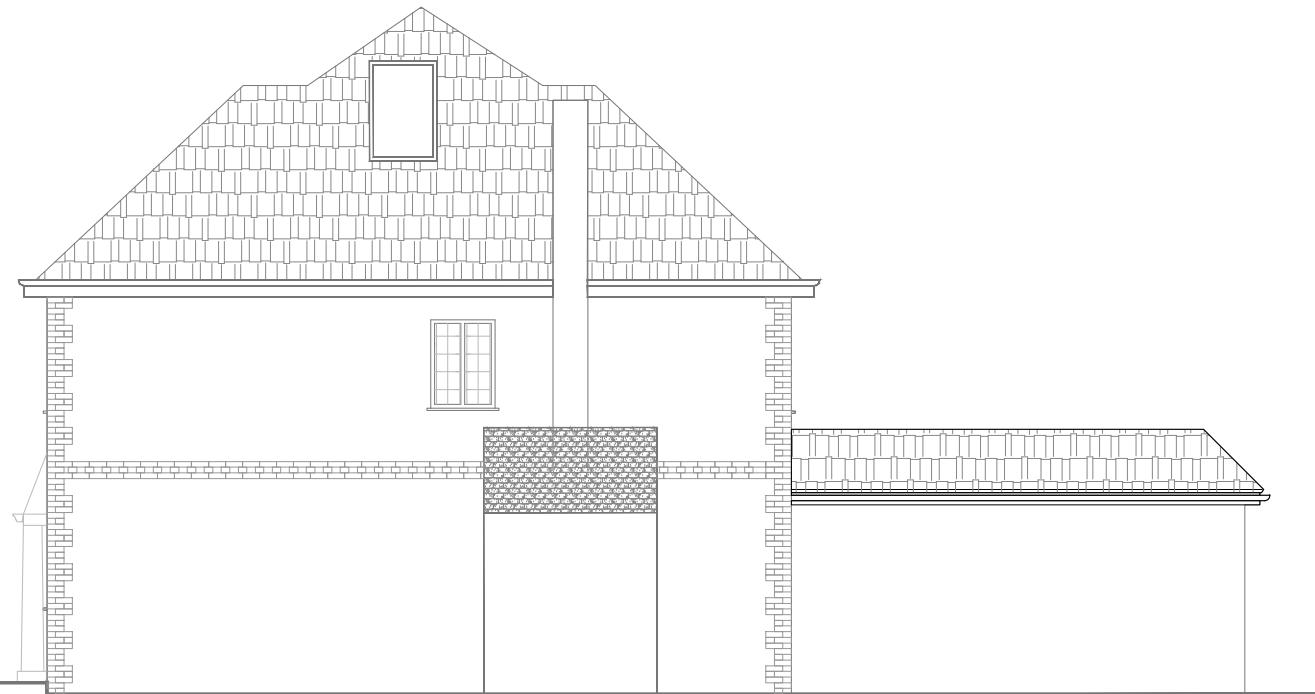

NORTH EAST ELEVATION



NORTH WEST ELEVATION

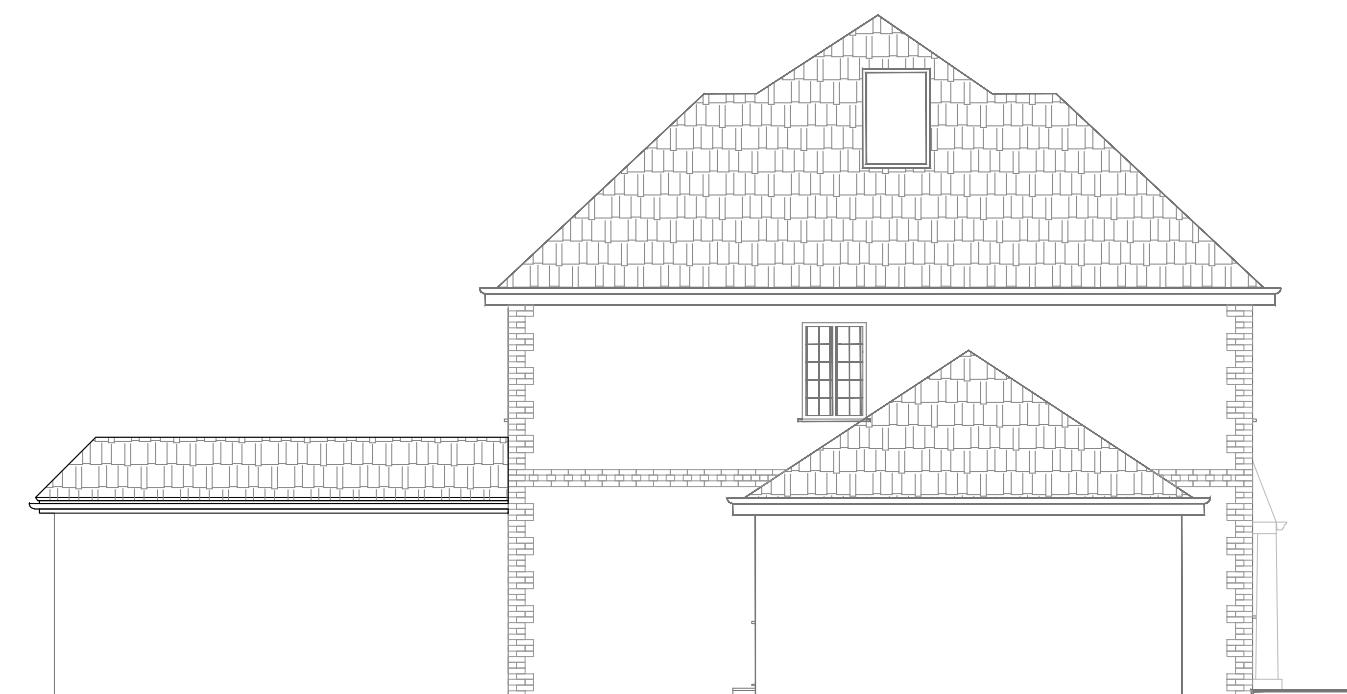

SOUTH WEST ELEVATION



SOUTH EAST ELEVATION

This drawing is copyright  
USL Architects.



Ground floor  
7 Progress Business Centre  
Whittle Parkway  
Bunham SL1 6DQ  
England  
usl@uslarchitects.co.uk

| Job No.    | Job  | Drawing             | Drawing No. | Revision |  |  |
|------------|--|---------------------|-------------|----------|--|--|
| 18/PTD     | PINE TREE<br>7 Pine Tree Drive<br>Ickenham Uxbridge,<br>UB10 8AE | EXISTING ELEVATIONS | PTD/EX/200  |          |  |  |
| Date       |  |                     | Dra         | Chk      |  |  |
| 28/03/2022 |  |                     | CK          | BK       |  |  |

0m 1m 2m 3m 4m 5m 6m 7m 8m 9m 10m  
PAPER SIZE: A3

SCALE 1:100