


NOTES

Drawings for sketch purposes only
and not for construction.



This drawing is copyright
USL Architects.

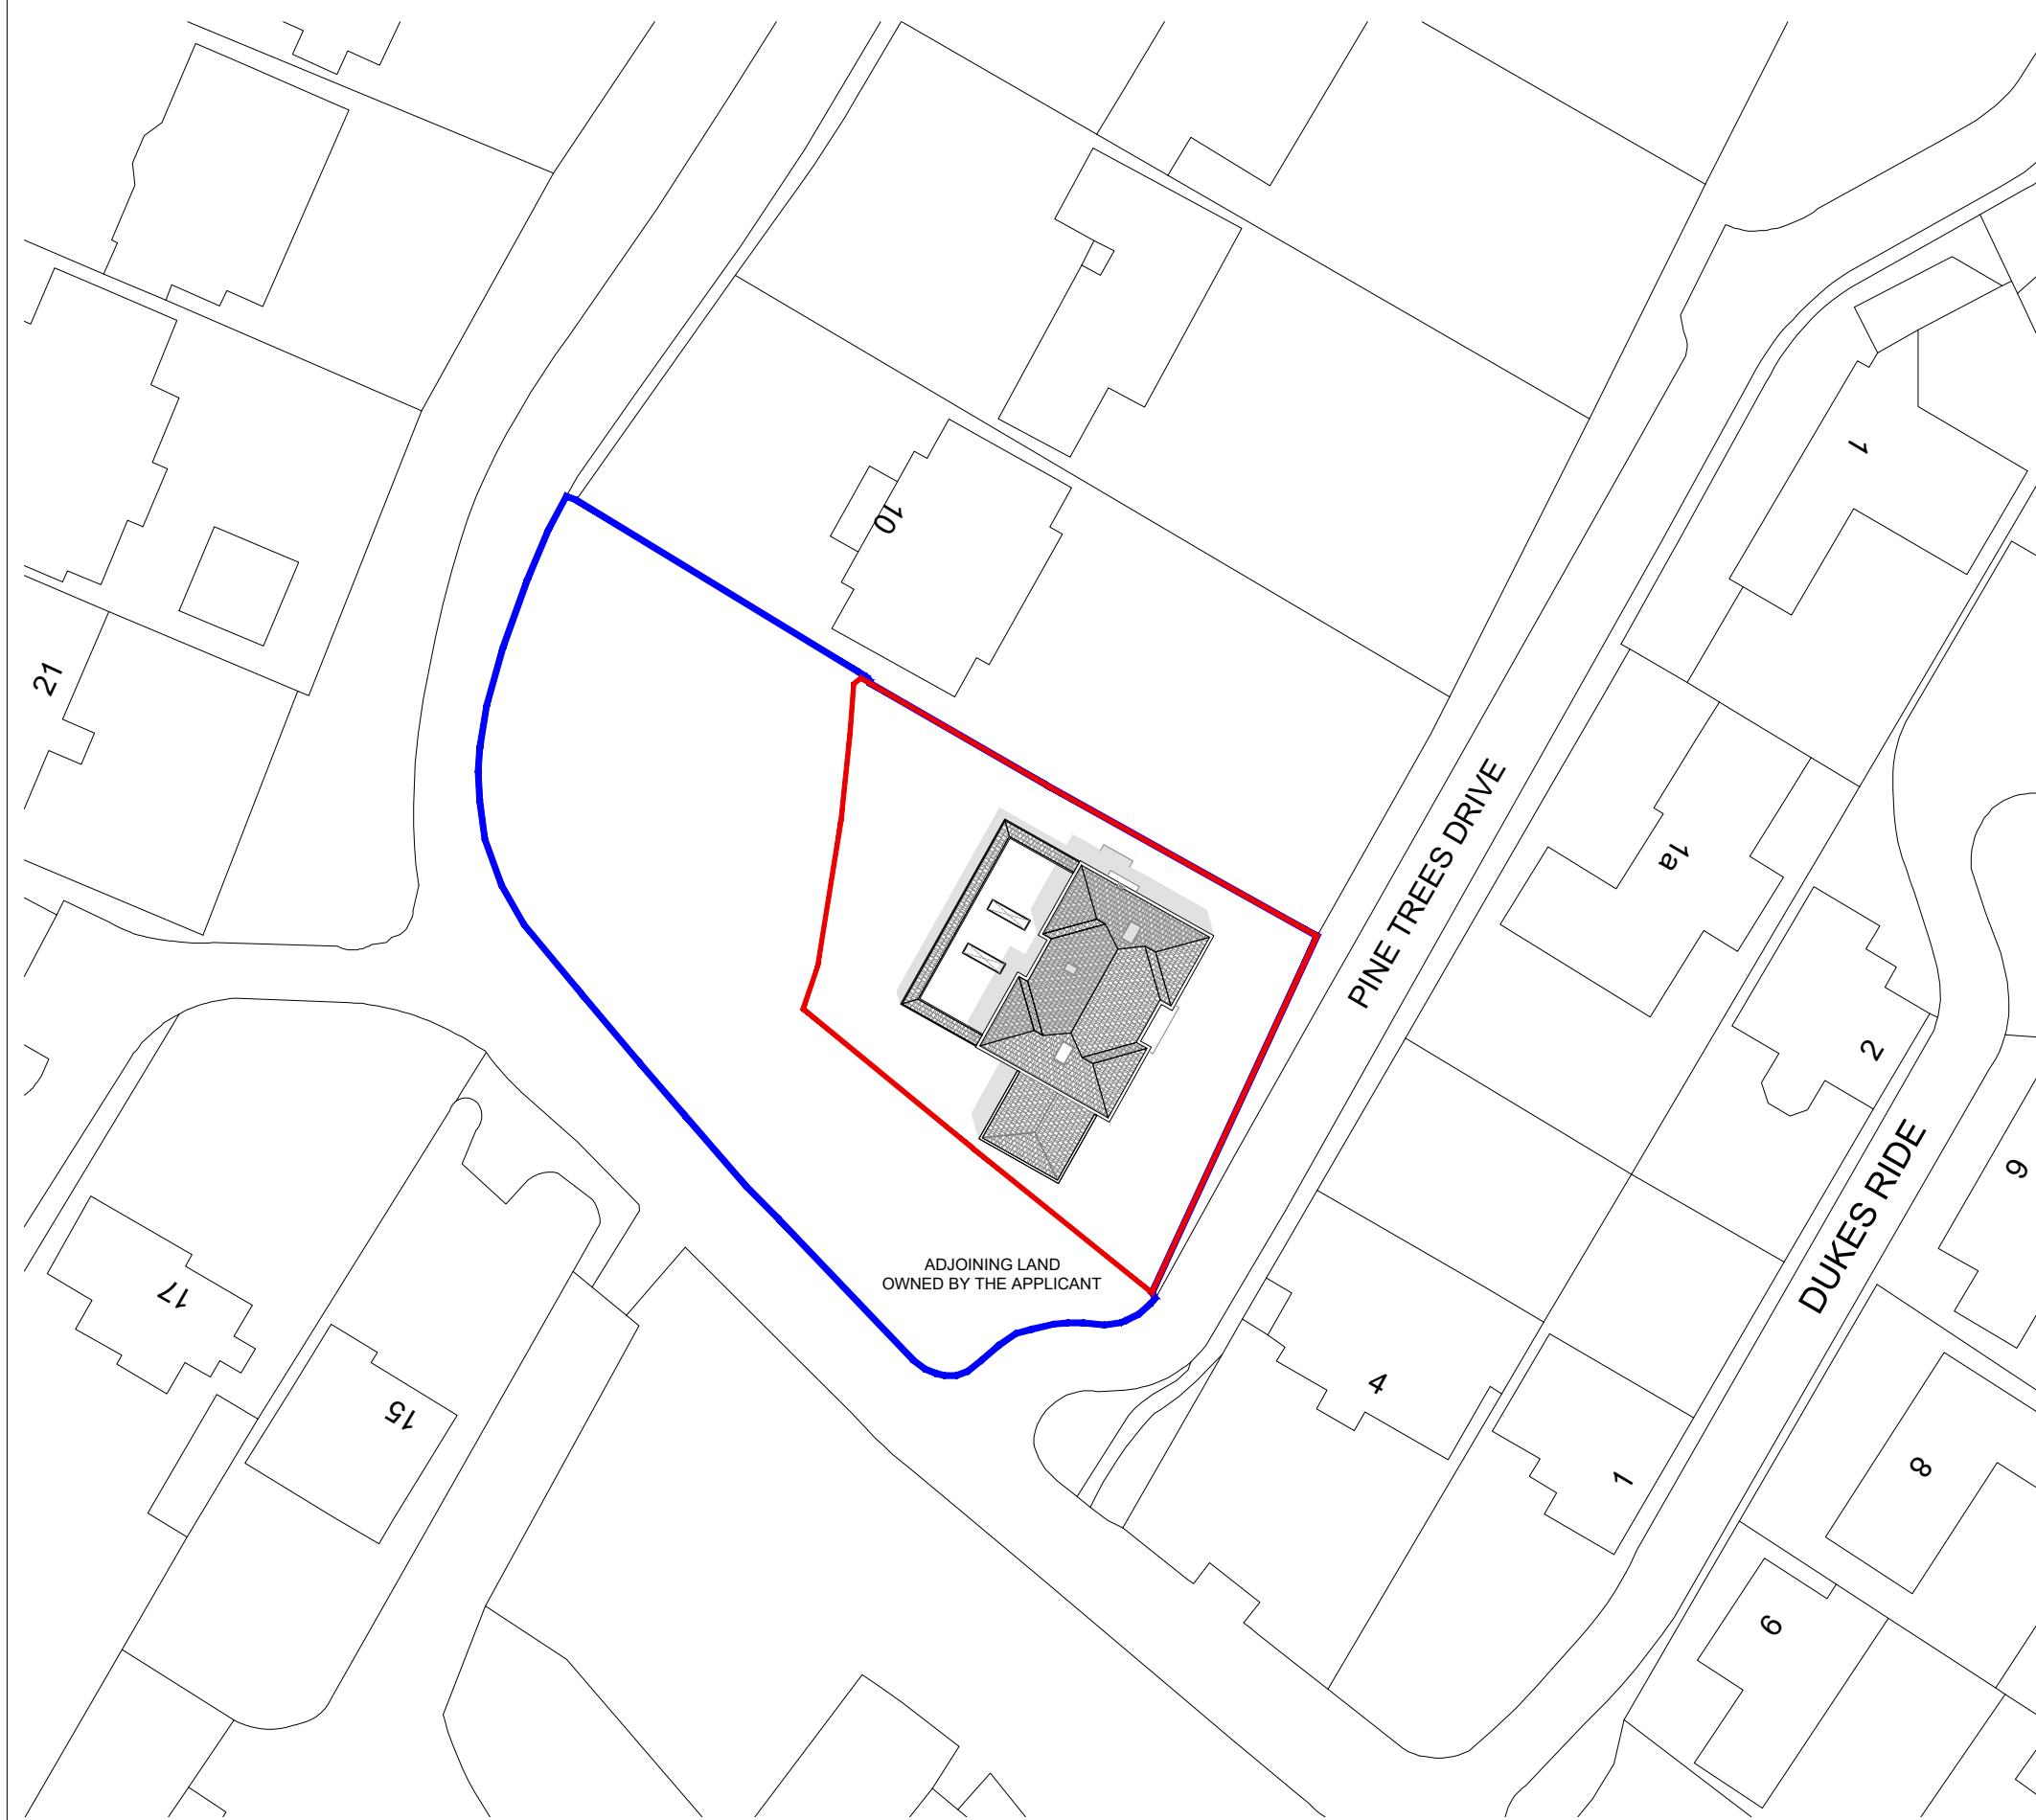

The Busworks
United house
North Road
London N7 9DP
England

Job No.
18/ PTD
Date
30/01/2019

Job
PINE TREE
7 Pine Tree Drive,
Ickenham Uxbridge,
UB10 8AE


Drawing
EXISTING SITE PLAN

Drawing No.
PTD/EX/401

Dm
CK

Chk
BK

Revision

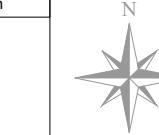

0 2 4 6 8 10
PAPER SIZE: A3

20 30 40 50

SCALE 1:500