


NOTES

Drawings for sketch purposes only
and not for construction.

SAME AS EXISTING FLOOR PLAN

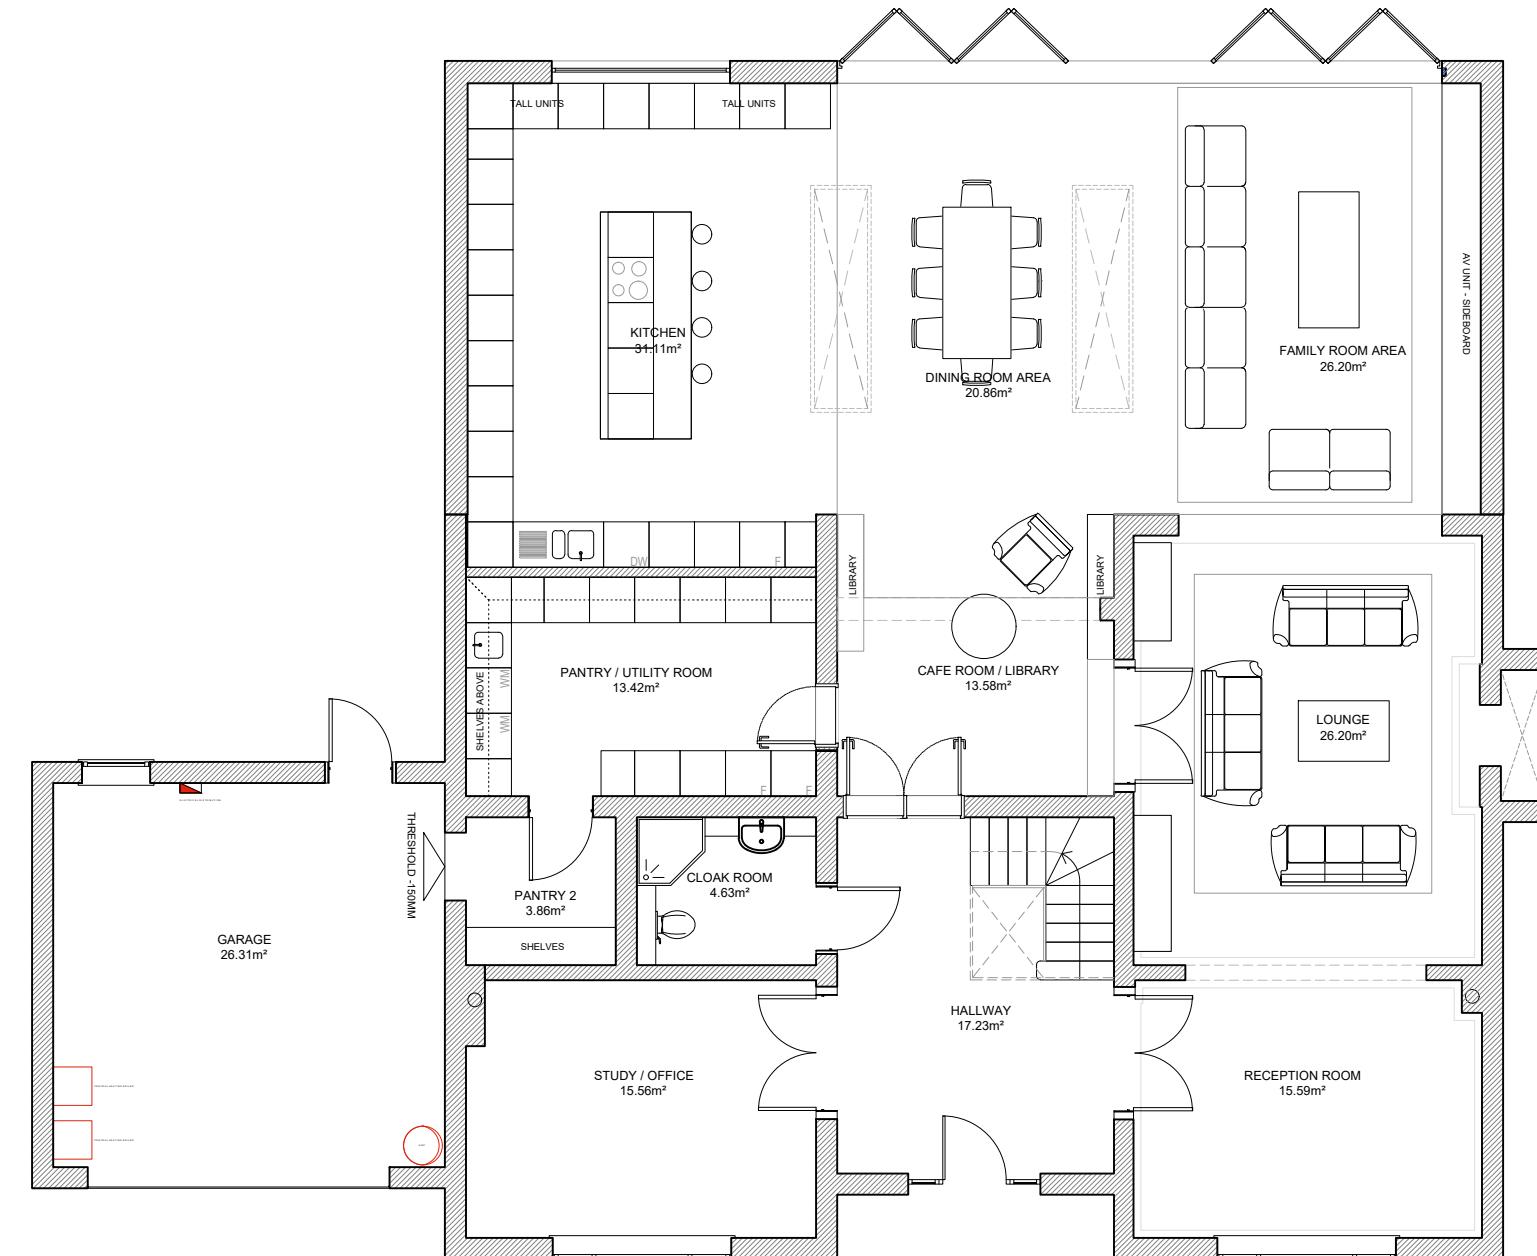

EXISTING

PROPOSED

DEMOLITION

This drawing is copyright
USL Architects.



Ground floor
7 Progress Business Centre
Whittle Parkway
Bunham SL1 6DQ
England
usl@uslarchitects.co.uk

Job No.	Job	Drawing	Drawing No.	Revision			
18/PTD	PINE TREE 7 Pine Tree Drive Ickenham Uxbridge, UB10 8AE	PROPOSED GROUND FLOOR PLAN	PTD/PL/100	Dra			
Date			Chk	CK	BK		
28/03/2022							0m 1m 2m 3m 4m 5m 6m 7m 8m 9m 10m

PAPER SIZE: A3

SCALE 1:100