


## NOTES

Drawings for sketch purposes only  
and not for construction.

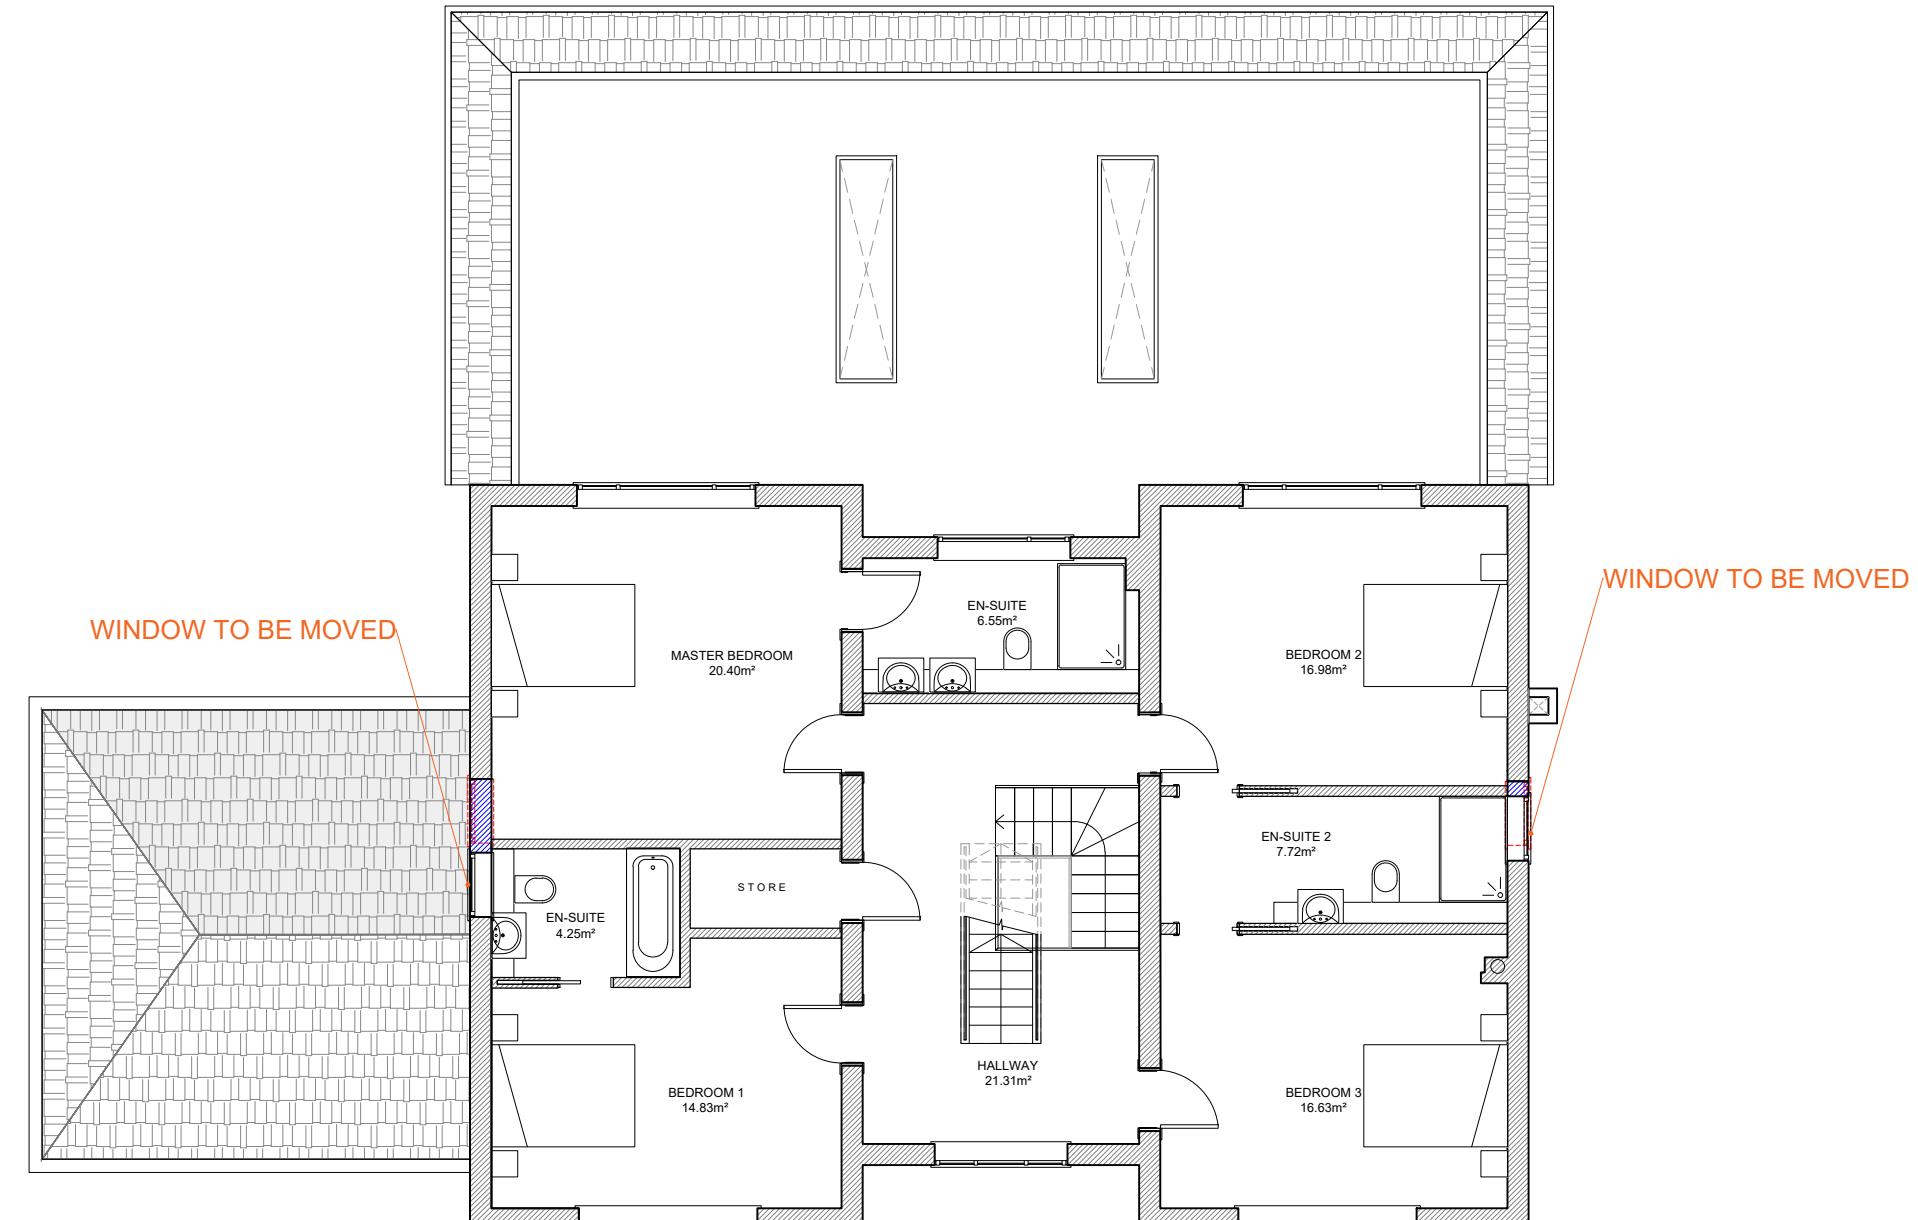

EXISTING


PROPOSED

DEMOLITION

This drawing is copyright  
USL Architects.



Ground floor  
7 Progress Business Centre  
Whittle Parkway  
Bunham SL1 6DQ  
England  
usl@uslarchitects.co.uk

 Job No.	Job	Drawing	Drawing No.	Revision			 PAPER SIZE: A3	SCALE 1:100
18/PTD	PINE TREE 7 Pine Tree Drive Ickenham Uxbridge, UB10 8AE	PROPOSED FIRST FLOOR PLAN	PTD/PL/101	Dra				
Date	28/03/2022		CK	BK				