


NOTES

Drawings for sketch purposes only
and not for construction.

SAME AS EXISTING FLOOR PLAN

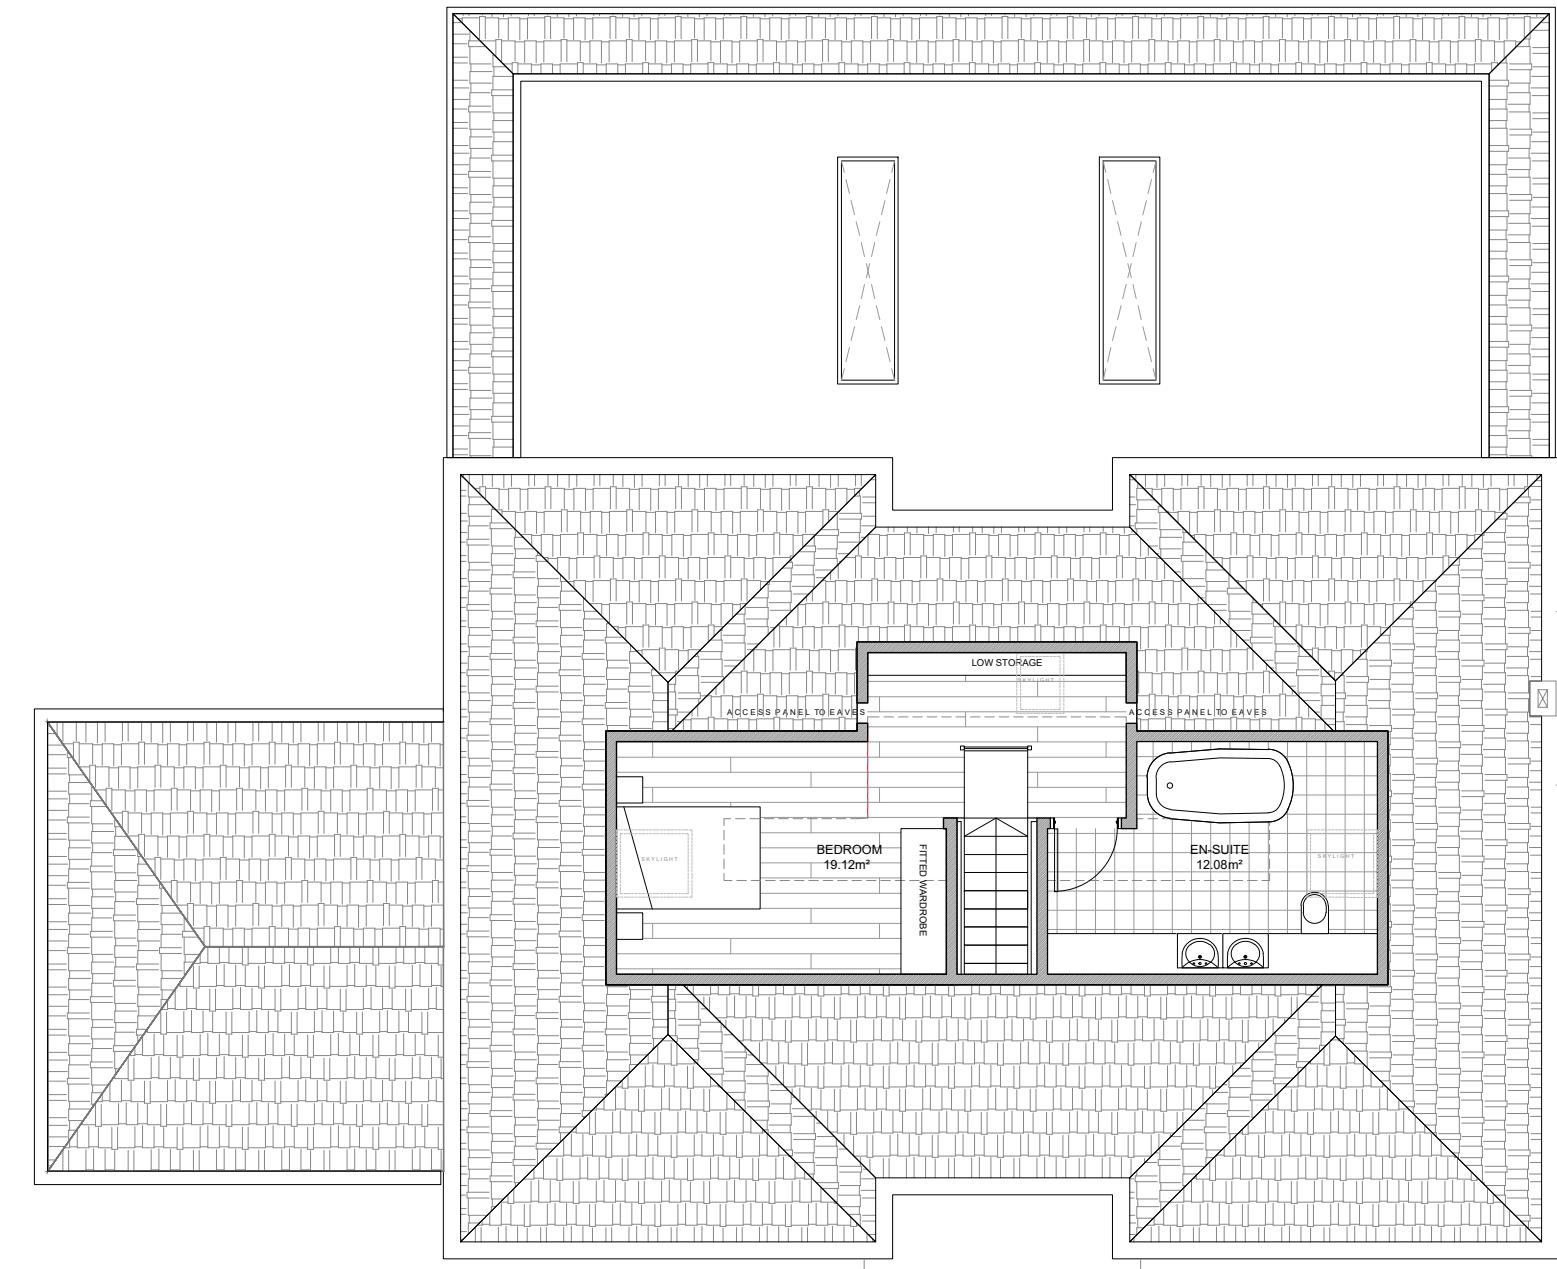

EXISTING

PROPOSED

DEMOLITION

This drawing is copyright
USL Architects.



Ground floor
7 Progress Business Centre
Whittle Parkway
Bunham SL1 6DQ
England
usl@uslarchitects.co.uk

Job No.	Job	Drawing	Drawing No.	Revision			 PAPER SIZE: A3	SCALE 1:100
18/PTD	PINE TREE 7 Pine Tree Drive Ickenham Uxbridge, UB10 8AE	PROPOSED LOFT PLAN	PTD/PL/102	Dra				
Date	28/03/2022	PROPOSED LOFT PLAN	CK	BK				