


## NOTES

Drawings for sketch purposes only  
and not for construction.

## SAME AS EXISTING FLOOR PLAN

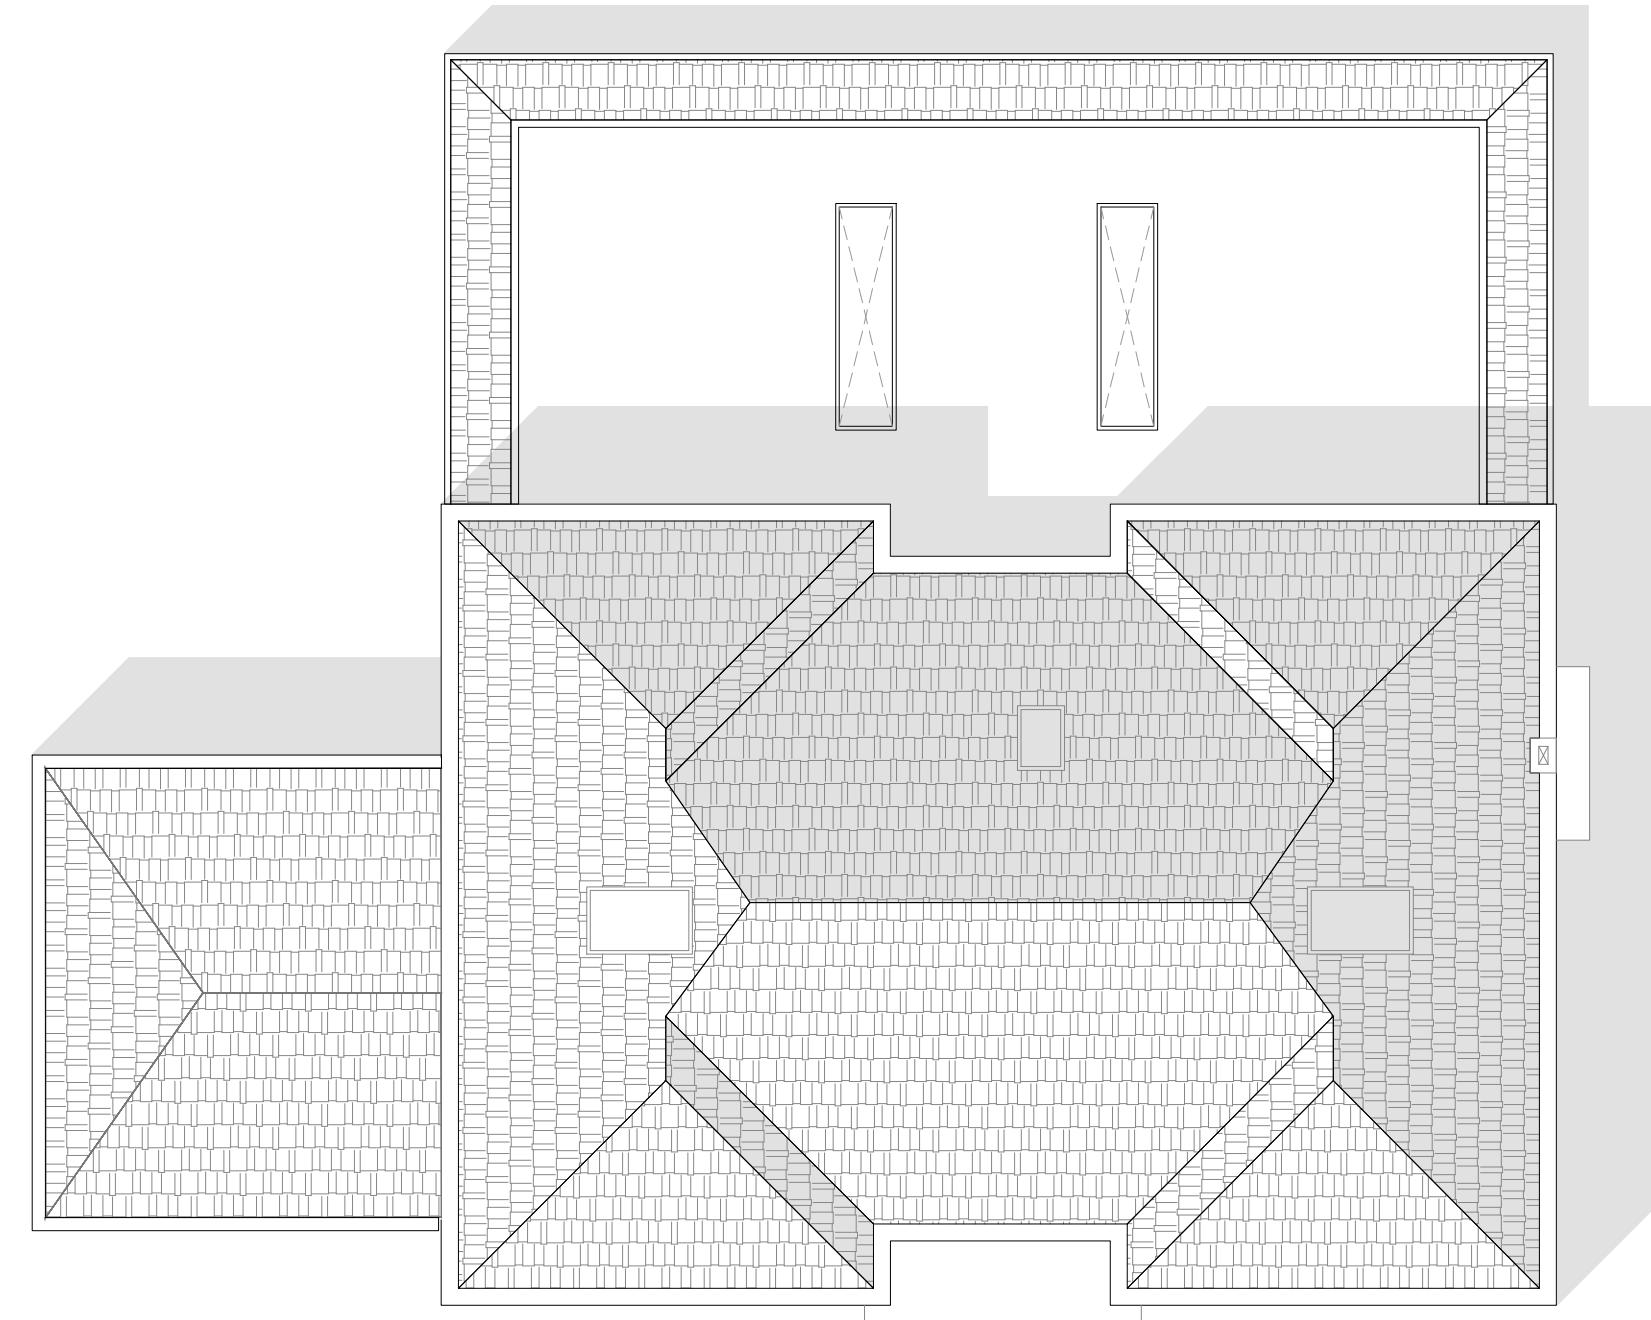

This drawing is copyright  
USL Architects.

Job No.	Job	Drawing	Drawing No.	Revision		
18/PTD	<b>PINE TREE</b> 7 Pine Tree Drive Ickenham Uxbridge, UB10 8AE	PROPOSED ROOF PLAN	PTD/PL/103	Drn	CK	0m 1m 2m 3m 4m 5m 6m 7m 8m 9m 10m
Date				Chk	BK	PAPER SIZE: A3
28/03/2022						SCALE 1:100