


NOTES


Drawings for sketch purposes only  
and not for construction.

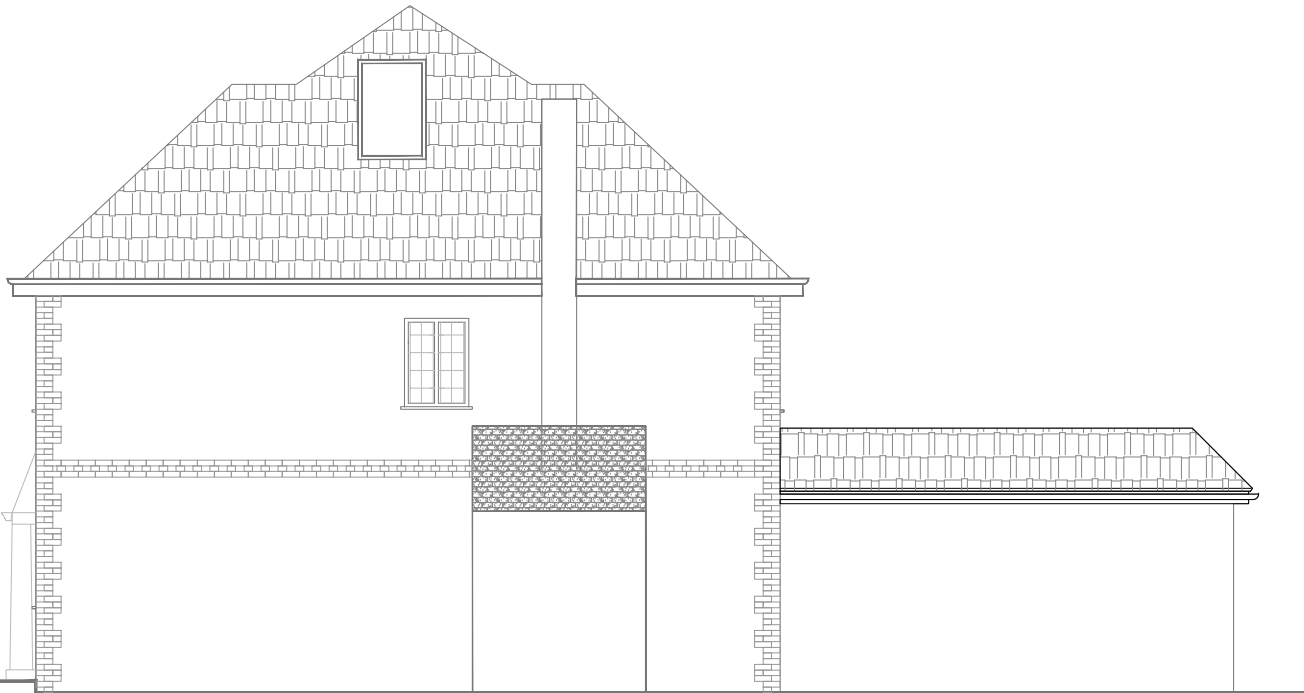

NORTHEAST ELEVATION



NORTH WEST ELEVATION

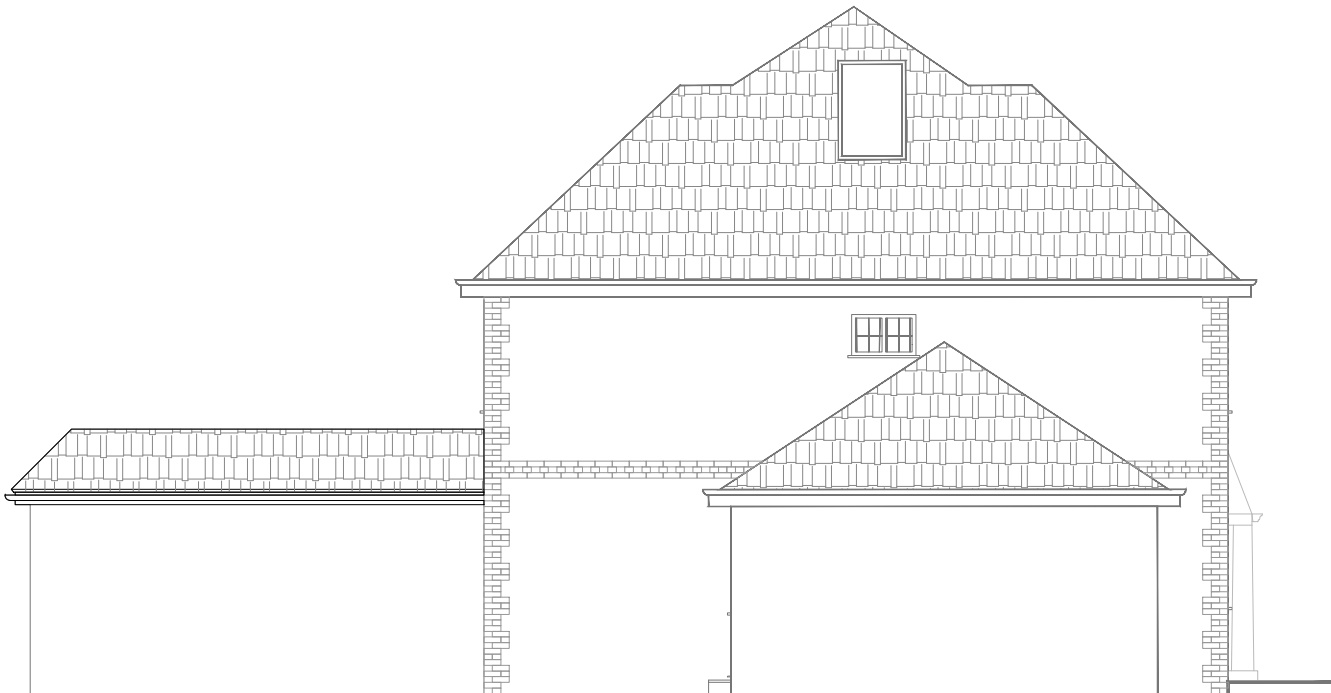

SOUTHWEST ELEVATION



SOUTH EAST ELEVATION

This drawing is copyright  
USL Architects.

|                                                                                    |   |                                                                  |                     |            |             |          |                                                                                   |
|------------------------------------------------------------------------------------|---|------------------------------------------------------------------|---------------------|------------|-------------|----------|-----------------------------------------------------------------------------------|
|  | Ground floor<br>7 Progress Business Centre<br>Whittle Parkway<br>Burnham SL1 6DQ<br>England<br>usl@uslarchitects.co.uk | Job No.                                                          | Job                 | Drawing    | Drawing No. | Revision | <div><div>0m1m2m3m4m5m6m7m8m9m10m</div><div>PAPER SIZE: A3SCALE 1:100</div></div> |
|                                                                                    | 18/PTD   | PINE TREE<br>7 Pine Tree Drive<br>Ickenham Uxbridge,<br>UB10 8AE | PROPOSED ELEVATIONS | PTD/PL/201 |             |          |                                                                                   |
|                                                                                    | Date   |                                                                  |                     | Dwn        | Chk         |          |                                                                                   |
|                                                                                    | 28/03/2022   |                                                                  |                     | CK         | BK          |          |                                                                                   |