


NOTES

Drawings for sketch purposes only
and not for construction.


APPROVED UNDER
51222/APP/2020/3207

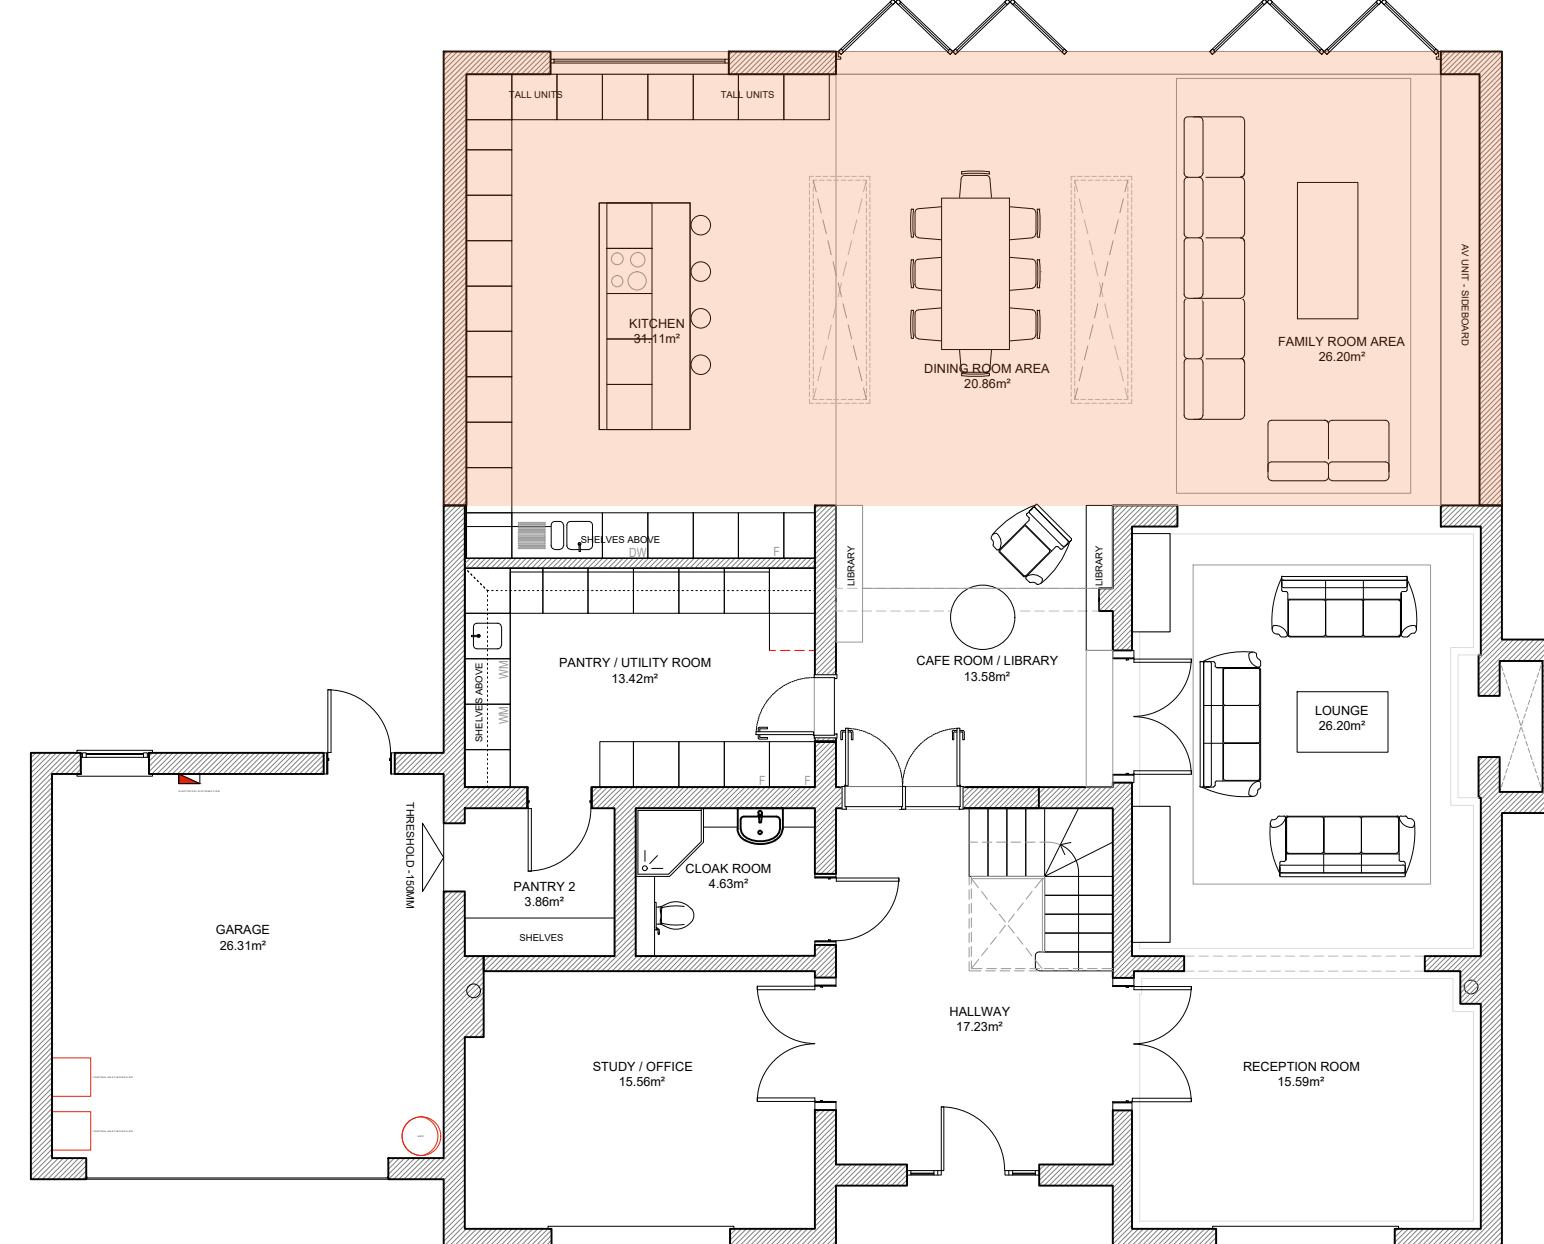

This drawing is copyright
USL Architects.



Ground floor
7 Progress Business Centre
Whittle Parkway
Bunham SL1 6DQ
England
usl@uslarchitects.co.uk

 Job No.	Job	Drawing	Drawing No.	Revision			 PAPER SIZE: A3
18/PTD	PINE TREE 7 Pine Tree Drive Ickenham Uxbridge, UB10 8AE	EXISTING GROUND FLOOR PLAN	PTD/EX/100	Dra			
Date 10/07/2023			Chk	CK	BK		